



NEIGHBORING PROPERTY No.45

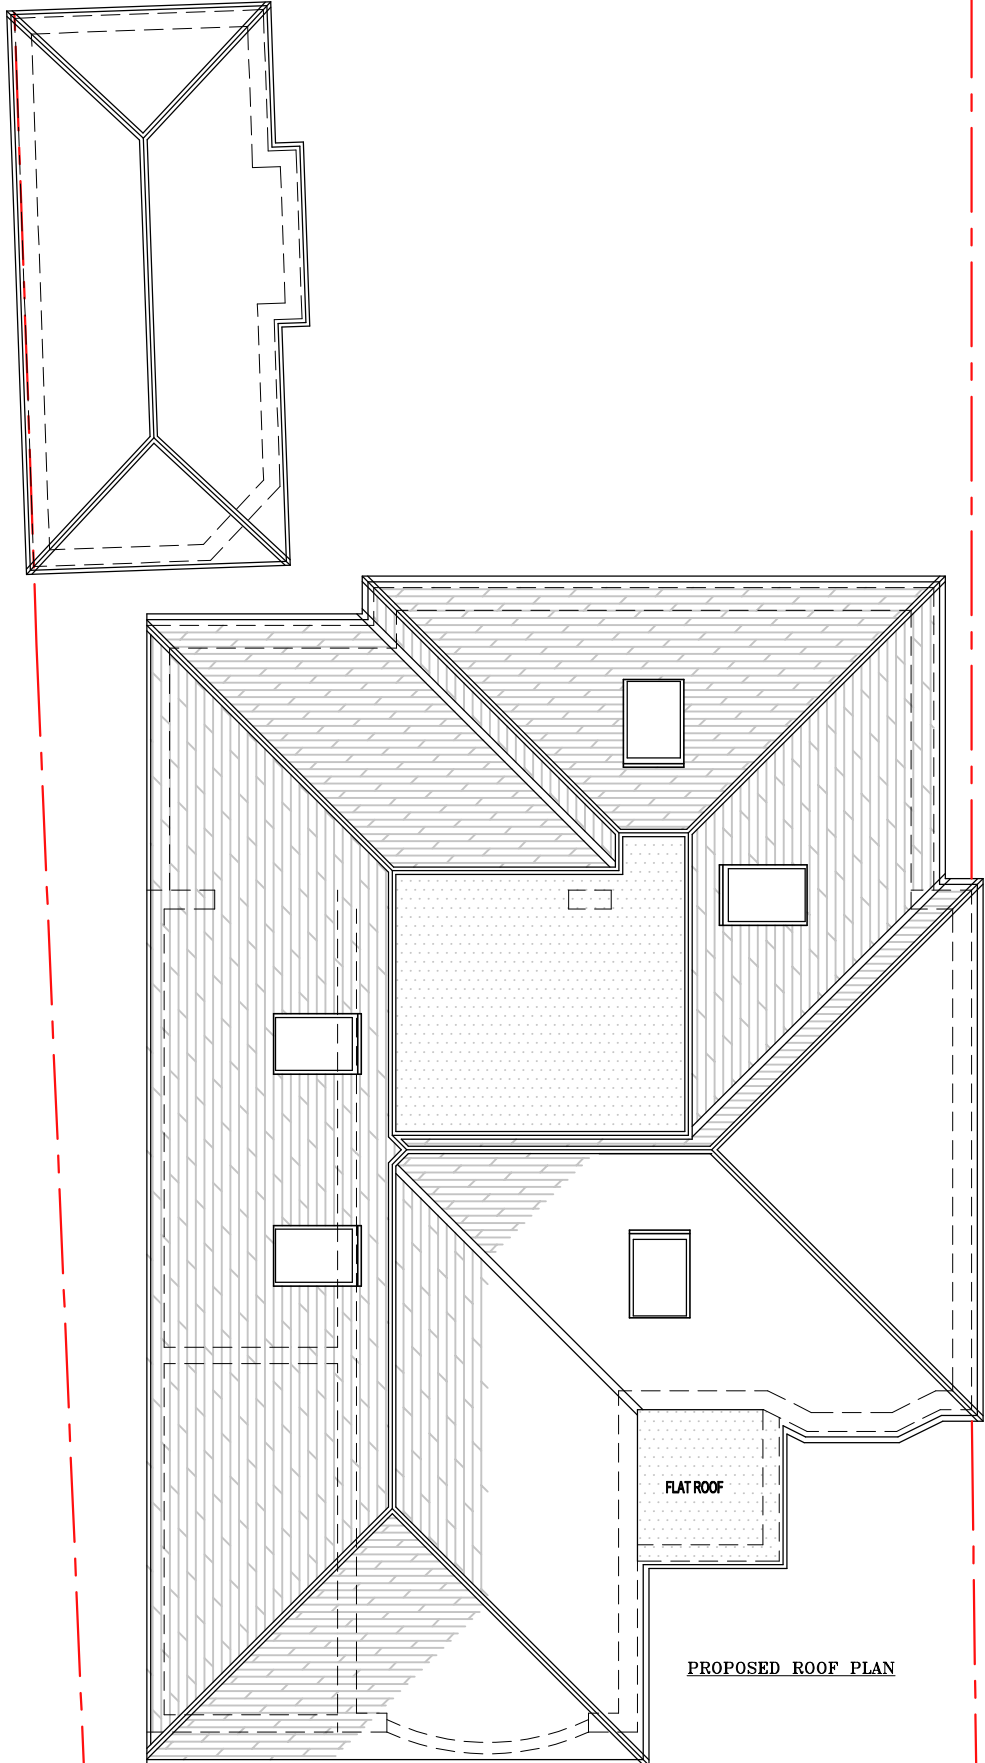

## NOTES

- The Copy right of this drawing is the property of IDEAL DESIGN Ltd. and must not be copied otherwise reproduced without written consent.
- The contractor is responsible for checking dimensions, tolerances and references. Any discrepancy to be verified with the Architect before proceeding with the works.
- Figured dimensions to be worked to in all cases.

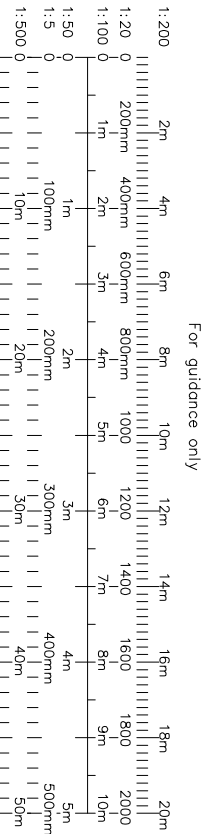

--- DEMOLITION  
--- SITE BOUNDARIES

01.04.25	C	Amended as per client's call
25.03.25	B	Amended as per client's message
date	rev	revision/author/checker

client  
Ms. ARUNA



IDEAL DESIGN LTD.  
43 Upton Lane, London E7 9PA  
M-07878270940  
Email: hitesh@idealdesignltd.com  
Website: www.idealdesignltd.com

project  
47 HILLSIDE ROAD  
NORTHWOOD HA6 1PY

drawing  
PROPOSED FLOOR PLANS

drawing no 47HR(03)	rev C
------------------------	----------

drawn HS

scale @ A3 1:100 date 18/03/2025