



Produced on 02 October 2021 from the Ordnance Survey National Geographic Database and incorporating surveyed revision available at this date
 This map shows the area bounded by 509586 187139, 509728 187139, 509586 187281, 509586 187139
 Reproduction in whole or part is prohibited without the prior permission of Ordnance Survey.
 Crown copyright 2021. Supplied by copla ltd trading as UKPlanningMaps.com a licensed Ordnance Survey partner (100054135).
 Data licence expires 02 October 2022. Unique plan reference: v2cl/697398/944202



Scale 1:1250

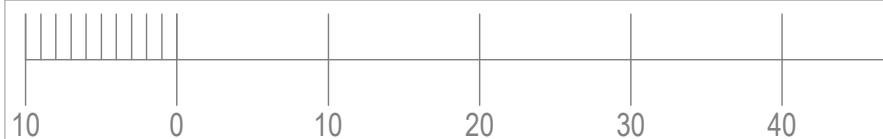

Scale 1:500

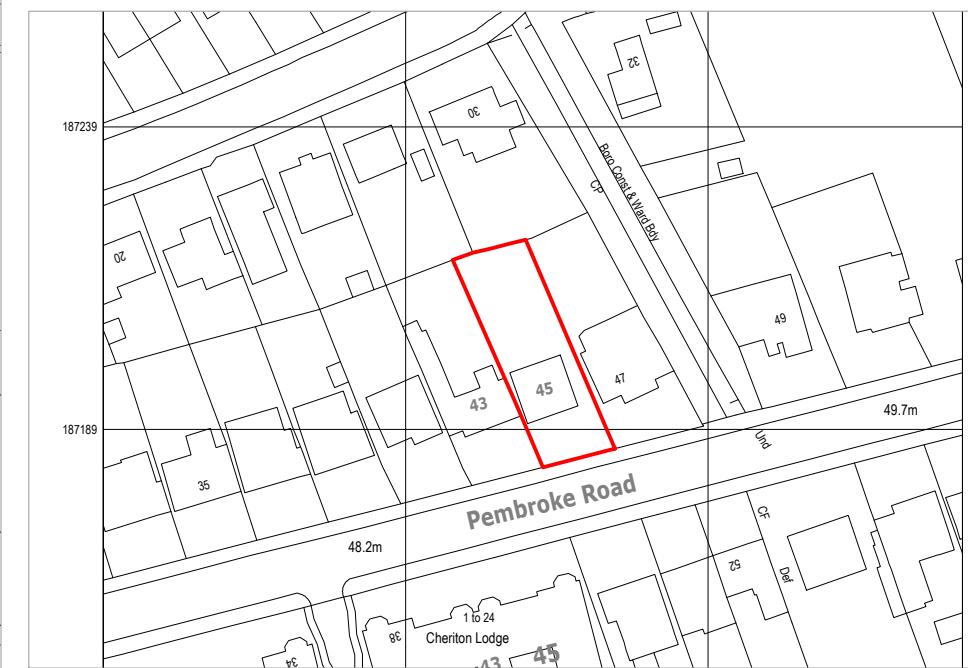

Rear View



Front View (Unaltered)



NOT APPROVED FOR CONSTRUCTION


NOTES	REVISION	DESCRIPTION	DATE	PROJECT	DRAWING TITLE			
					Proposed Rear Extension 45 Pembroke Road HA4 8NQ			
CLIENT	TEL:	SCALE	1:1250	1:500	PAPER SIZE	A3		
		DATE	02.10.21		STATUS	PA		
		JOB NO.	SIVA		DRAWN	SA		
		DWG NO.	PA-01		REVISION			

ARSEN ARCHITECTURE LTD
 Architectural Designers
 7 Cowen Avenue Harrow HA2 0LU


MOB: 07459127172 EMAIL: arsen_dhil@yahoo.com

THIS DRAWING IS SUBJECT TO COPYRIGHT DO NOT REPRODUCE THIS DRAWING WITHOUT PRIOR PERMISSION

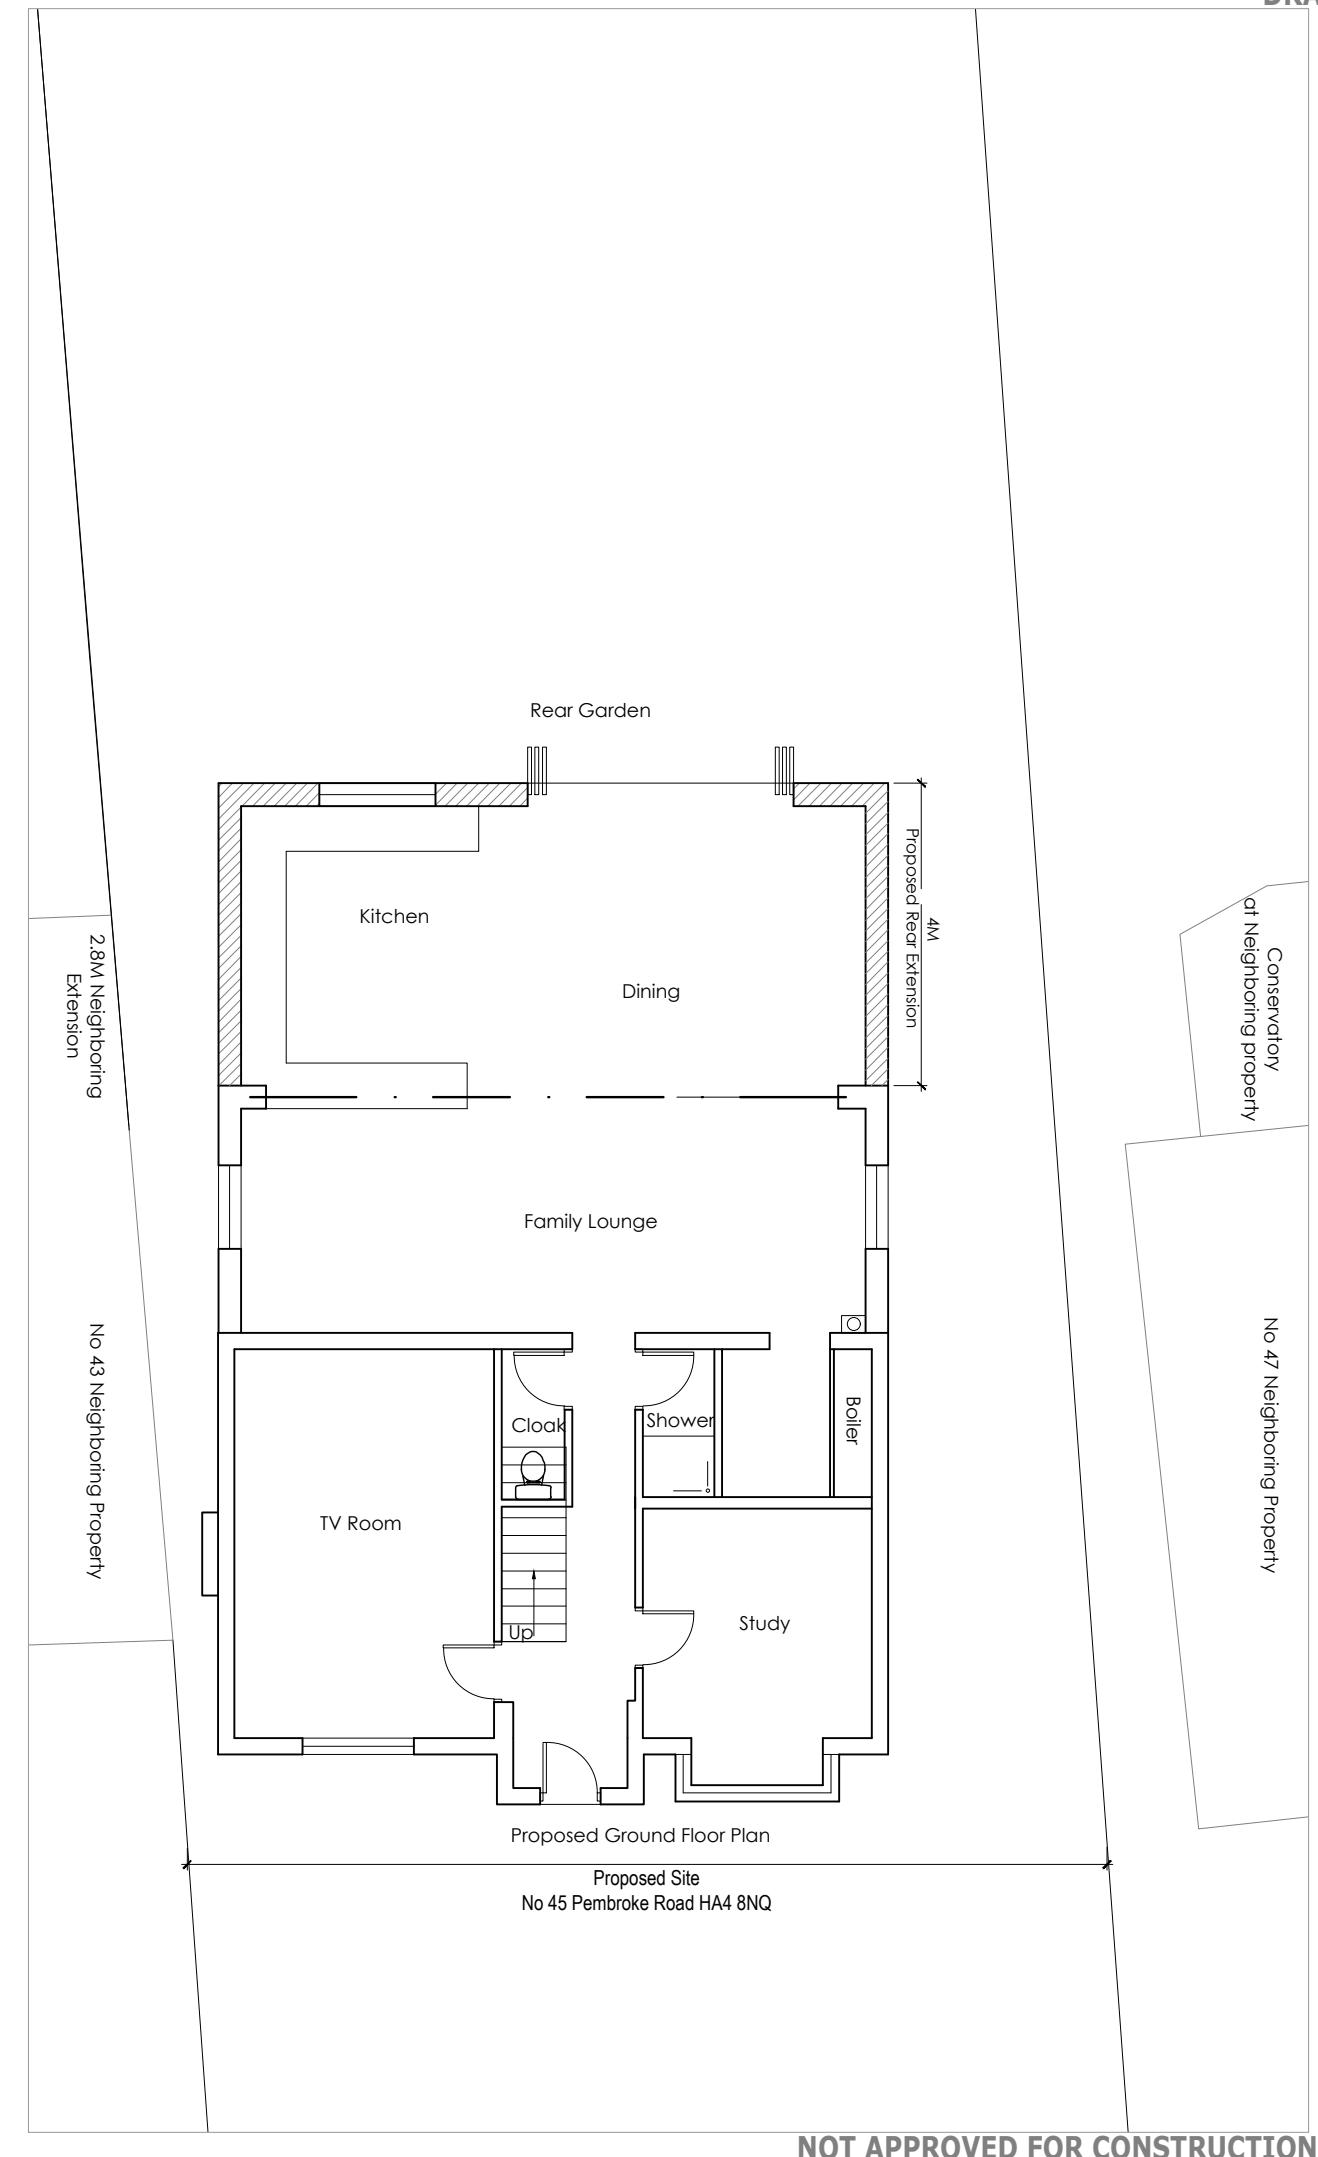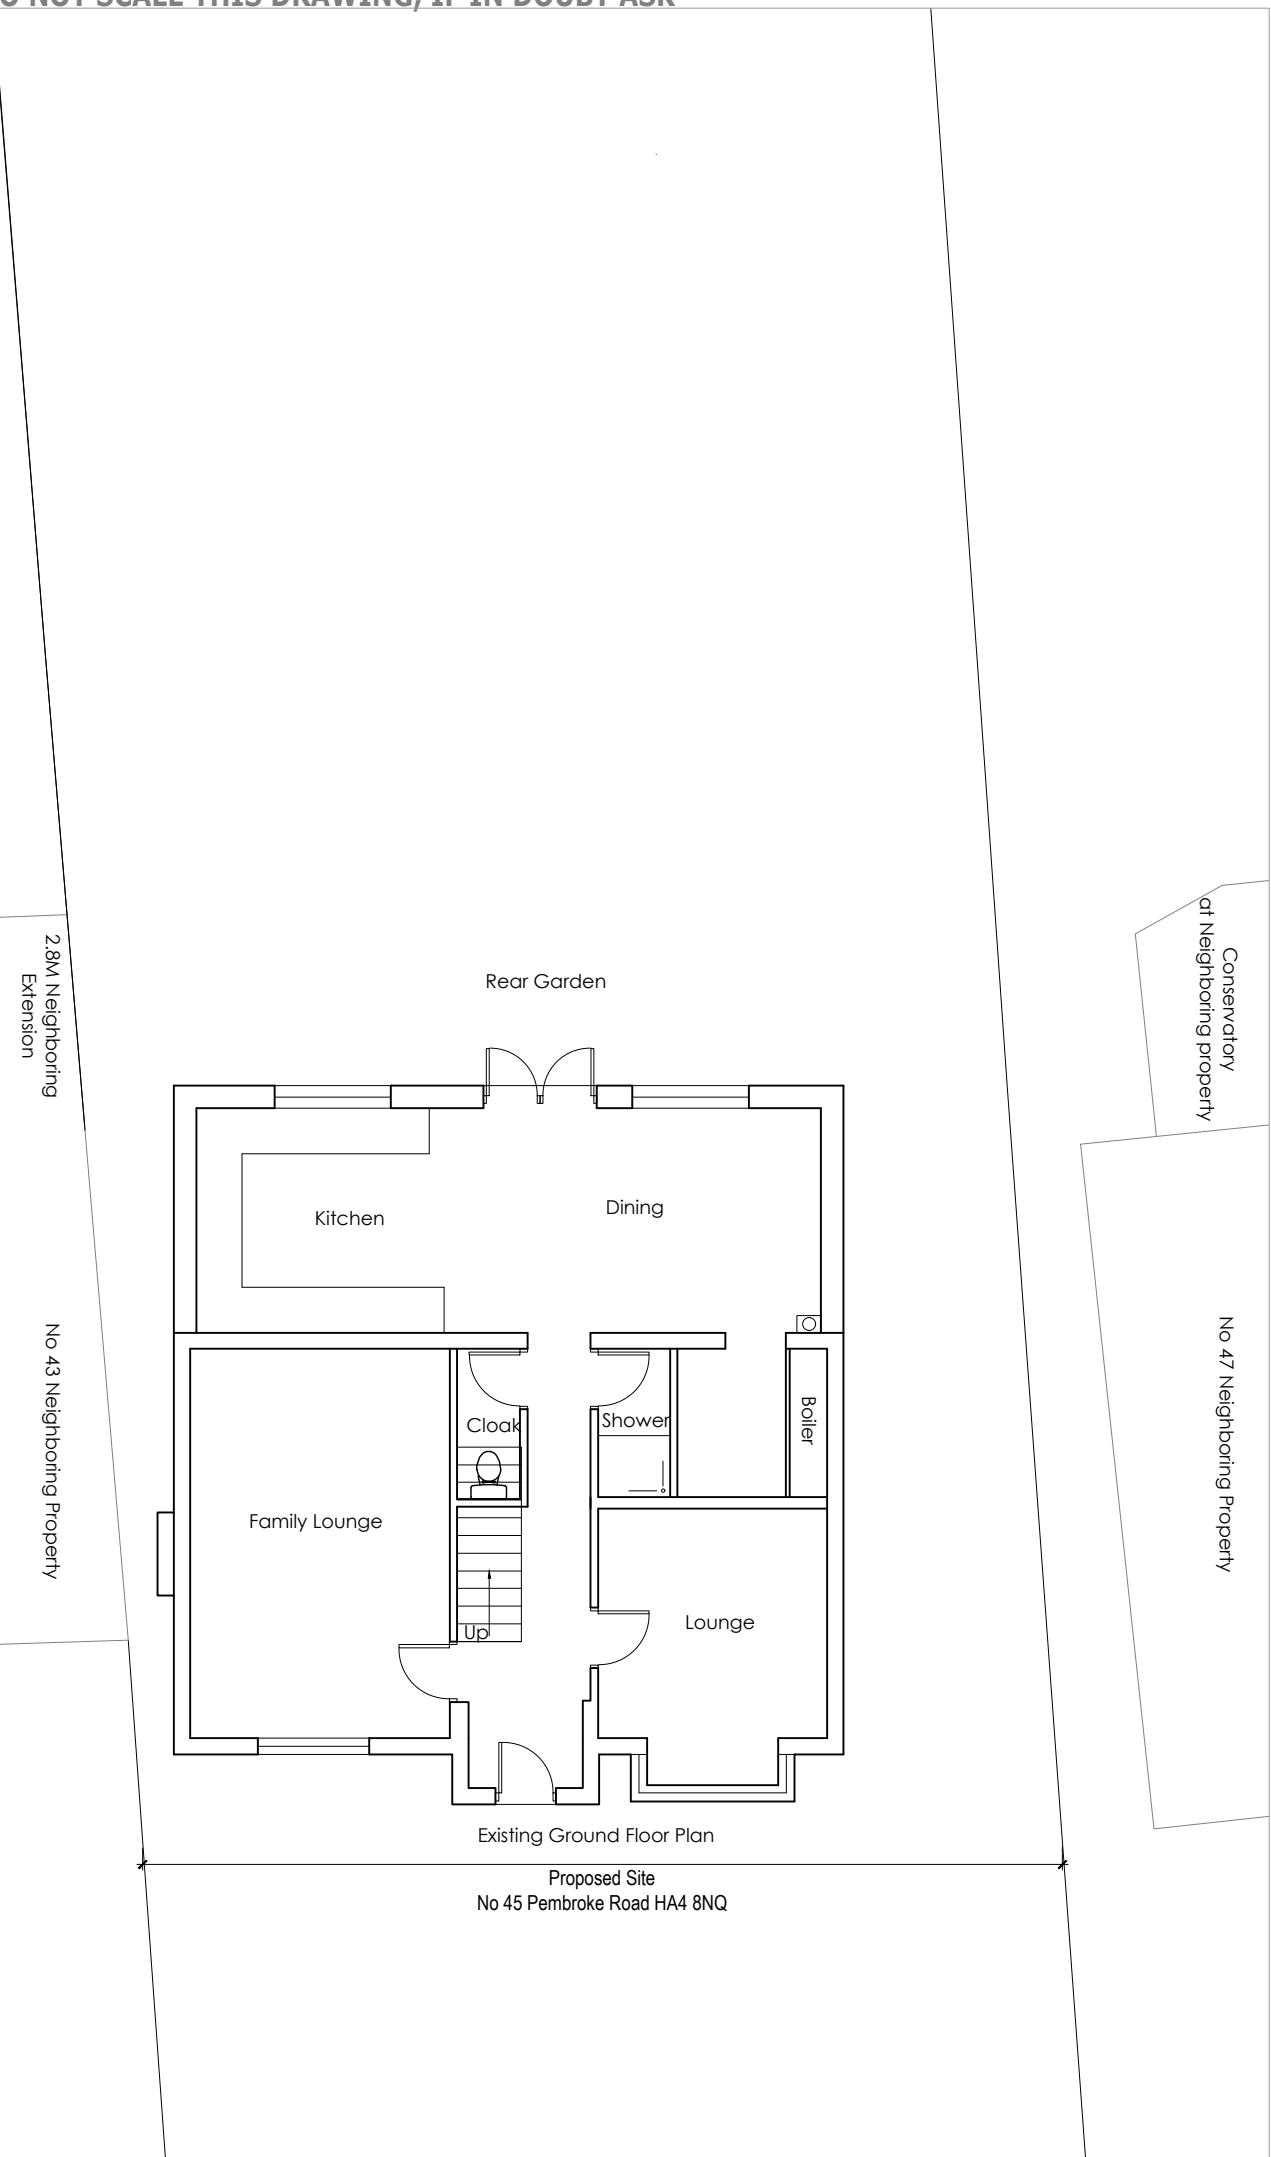

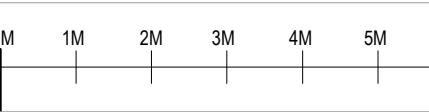ARSEN ARCHITECTURE LTD Architectural Designers No 7 Cowen Avenue Harrow HA2 0LU			
MOB: 07459 127172			
EMAIL: arsen_dhil@yahoo.com			
NOTES 1. THIS DRAWING IS TO BE READ IN CONJUNCTION WITH ALL RELEVANT ARCHITECTURAL AND ENGINEERING DWGS 2. CONTRACTOR SHALL BE RESPONSIBLE FOR NECESSARY TEMPORARY WORKS, STABILITY, STRUCTURAL INTEGRITY OF THE BUILDING AND ROADWAYS DURING DEMOLITION AND CONSTRUCTION OF THE BUILDING			
 - AMENDED			
Scale 1:100			
			
REVISION	DESCRIPTION	DATE	
THIS DRAWING IS SUBJECT TO COPYRIGHT DO NOT REPRODUCE THIS DRAWING WITHOUT PRIOR PERMISSION			
PROJECT Proposed Rear Extension 45 Pembroke Road HA4 8NQ			
CLIENT Mr Siva 45 Pembroke Road HA4 8NQ			
TEL:	FAX:	EMAIL:	
DRAWING TITLE Existing and Proposed Ground Floor plan			
SCALE	1:100 @A3		
DATE	25.08.21	STATUS	PA
JOB.NO.	SIVA	DRAWN	SA
DWG.NO.	PA-02	REVISION	


2.8M Neighboring Extension

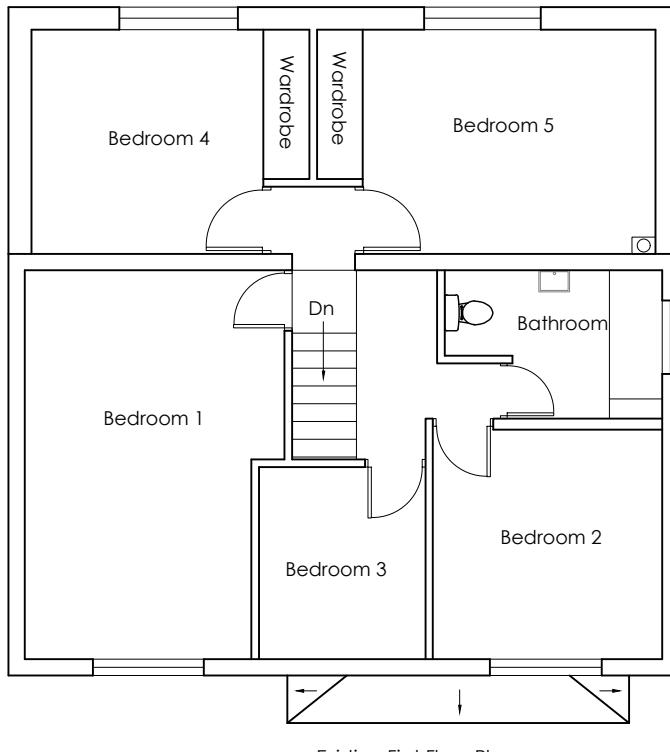

No 43 Neighboring Property

Conservatory
at Neighboring property

No 47 Neighboring Property

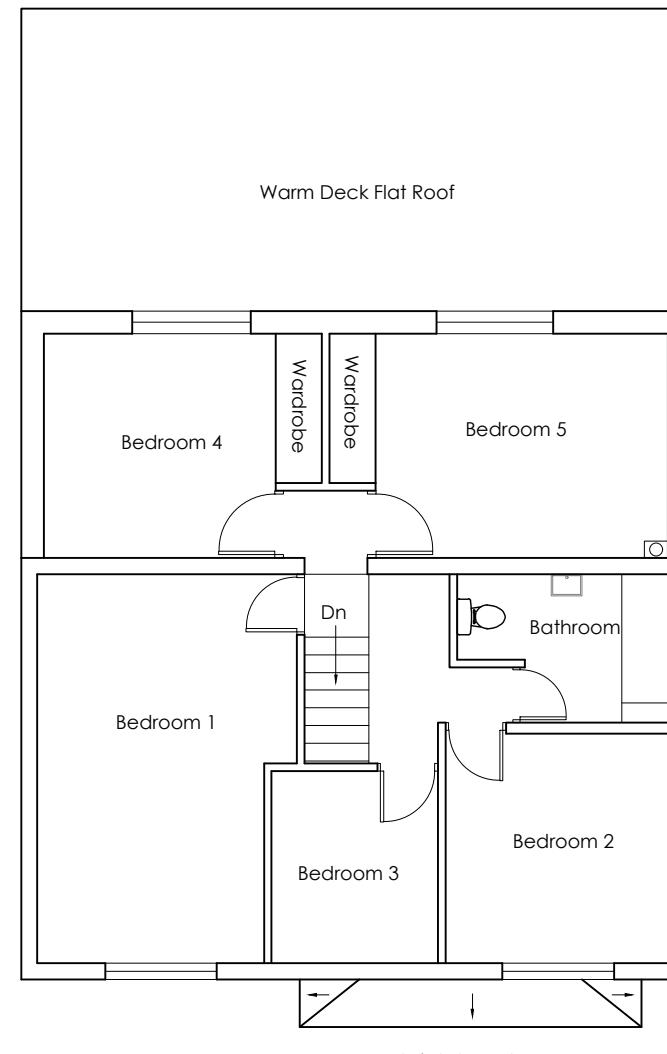2.8M Neighboring
Extension

Warm Deck Flat Roof

NOT APPROVED FOR CONSTRUCTION


ARSEN ARCHITECTURE LTD
Architectural Designers
No 7 Cowen Avenue Harrow HA2 0LU

MOB:
07459 127172
EMAIL:
arsen_dhil@yahoo.com

NOTES
1. THIS DRAWING IS TO BE READ IN CONJUNCTION WITH ALL RELEVANT ARCHITECTURAL AND ENGINEERING DWGS
2. CONTRACTOR SHALL BE RESPONSIBLE FOR NECESSARY TEMPORARY WORKS, STABILITY, STRUCTURAL INTEGRITY OF THE BUILDING AND ROADWAYS DURING DEMOLITION AND CONSTRUCTION OF THE BUILDING

- AMENDED

Scale 1:100

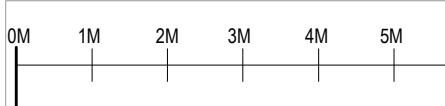

REVISION	DESCRIPTION	DATE

THIS DRAWING IS SUBJECT TO COPYRIGHT DO NOT REPRODUCE THIS DRAWING WITHOUT PRIOR PERMISSION

PROJECT



Proposed Rear Extension
45 Pembroke Road HA4 8NQ

CLIENT
Mr Siva
45 Pembroke Road HA4 8NQ

TEL: FAX: EMAIL:

DRAWING TITLE
Existing and Proposed First Floor plan

SCALE	1:100 @A3		
DATE	02.10.21	STATUS	PA
JOB.NO.	SIVA	DRAWN	SA
DWG.NO.	PA-03	REVISION	

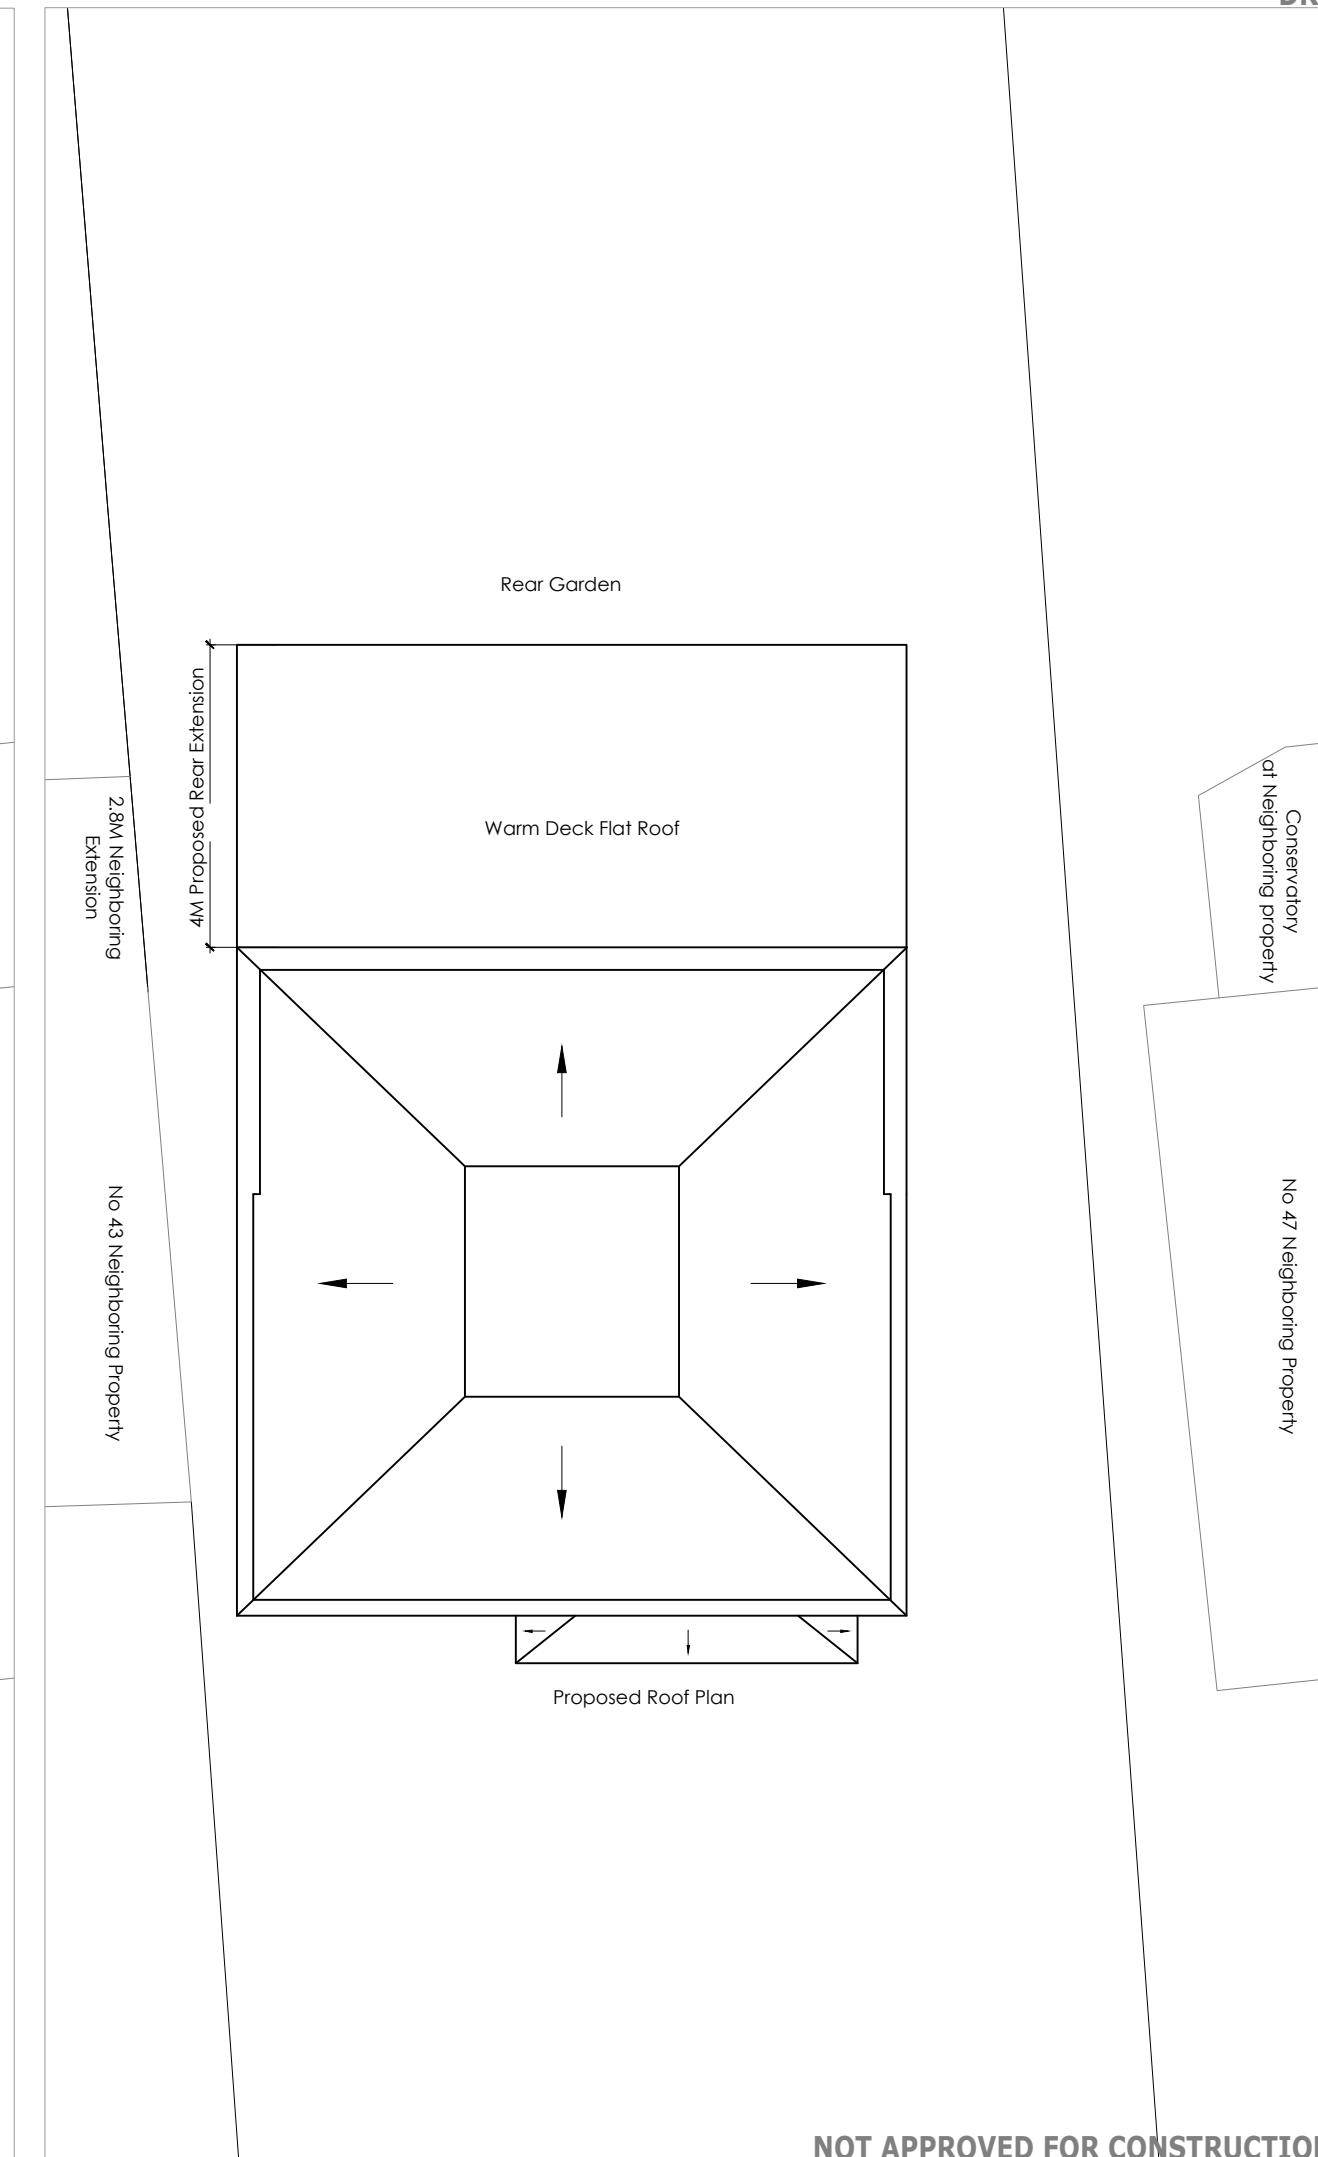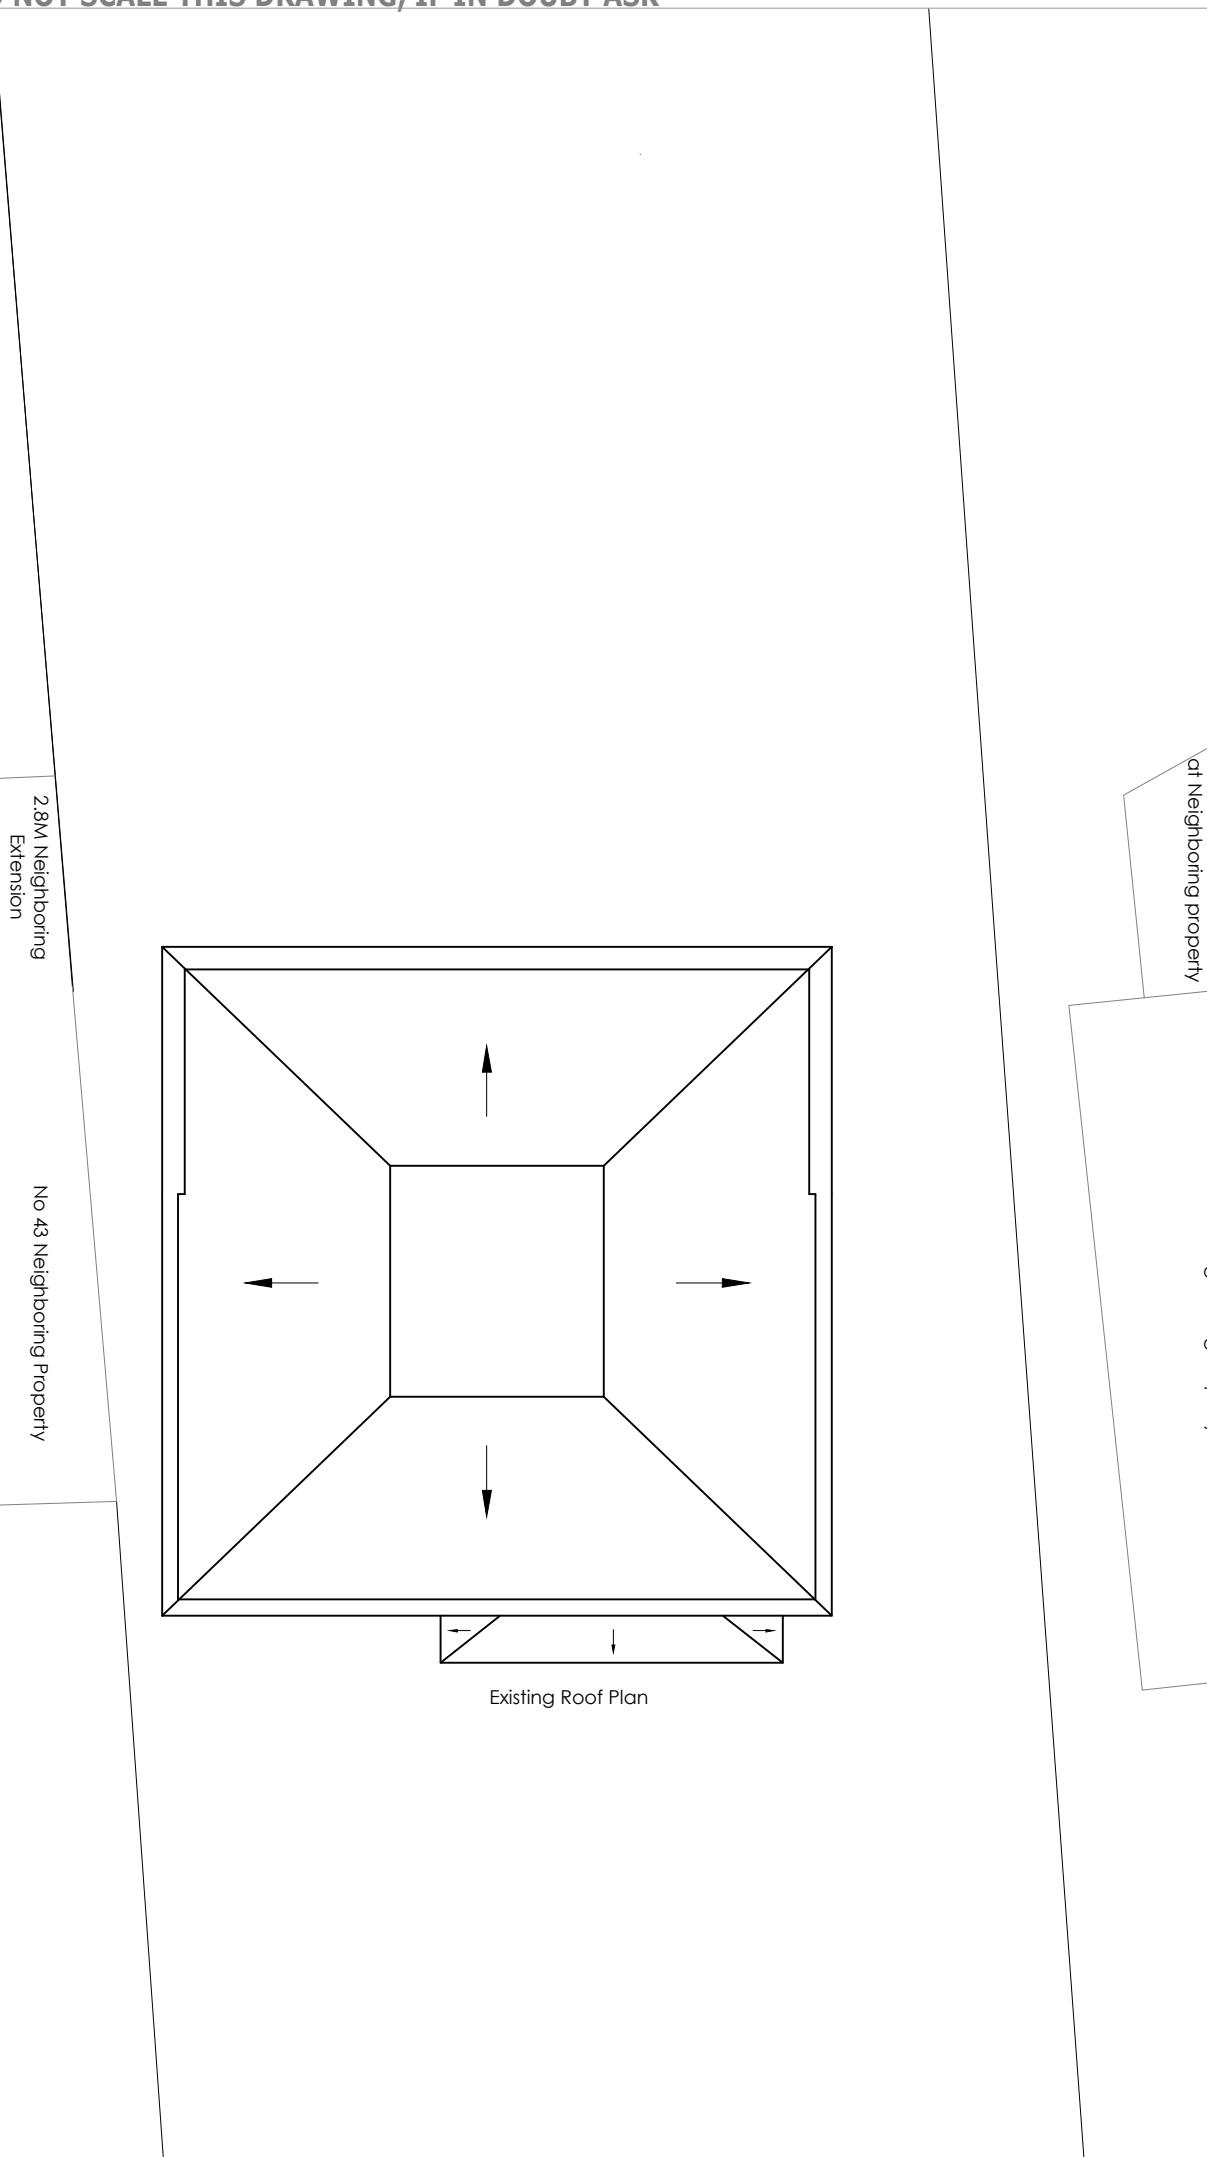


ARSEN ARCHITECTURE LTD Architectural Designers No 7 Cowen Avenue Harrow HA2 0LU																		
MOB: 07459 127172 EMAIL: arsen_dhil@yahoo.com																		
NOTES <ol style="list-style-type: none"> 1. THIS DRAWING IS TO BE READ IN CONJUNCTION WITH ALL RELEVANT ARCHITECTURAL AND ENGINEERING DWGS 2. CONTRACTOR SHALL BE RESPONSIBLE FOR NECESSARY TEMPORARY WORKS, STABILITY, STRUCTURAL INTEGRITY OF THE BUILDING AND ROADWAYS DURING DEMOLITION AND CONSTRUCTION OF THE BUILDING 																		
 - AMENDED																		
Scale 1:100																		
																		
<table border="1"> <thead> <tr> <th>REVISION</th> <th>DESCRIPTION</th> <th>DATE</th> </tr> </thead> <tbody> <tr> <td></td> <td></td> <td></td> </tr> </tbody> </table>				REVISION	DESCRIPTION	DATE												
REVISION	DESCRIPTION	DATE																
THIS DRAWING IS SUBJECT TO COPYRIGHT DO NOT REPRODUCE THIS DRAWING WITHOUT PRIOR PERMISSION																		
PROJECT																		
Proposed Rear Extension 45 Pembroke Road HA4 8NQ																		
CLIENT																		
Mr Siva 45 Pembroke Road HA4 8NQ																		
TEL: FAX: EMAIL:																		
DRAWING TITLE																		
Existing and Proposed Roof plan																		
<table border="1"> <thead> <tr> <th>SCALE</th> <th>1:100</th> <th>@A3</th> </tr> </thead> <tbody> <tr> <td>DATE</td> <td>02.10.21</td> <td>STATUS</td> <td>PA</td> </tr> <tr> <td>JOB.NO.</td> <td>SIVA</td> <td>DRAWN</td> <td>SA</td> </tr> <tr> <td>DWG.NO.</td> <td>PA-04</td> <td>REVISION</td> <td></td> </tr> </tbody> </table>				SCALE	1:100	@A3	DATE	02.10.21	STATUS	PA	JOB.NO.	SIVA	DRAWN	SA	DWG.NO.	PA-04	REVISION	
SCALE	1:100	@A3																
DATE	02.10.21	STATUS	PA															
JOB.NO.	SIVA	DRAWN	SA															
DWG.NO.	PA-04	REVISION																


NOT APPROVED FOR CONSTRUCTION



Existing Rear Elevation

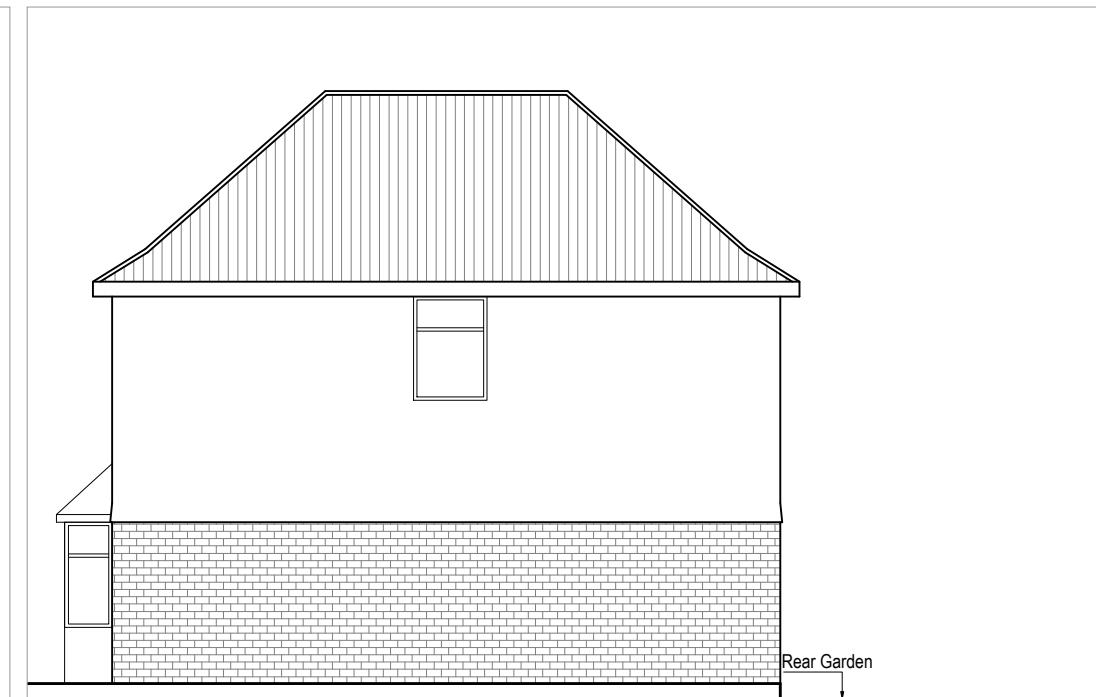

Existing East Side Elevation

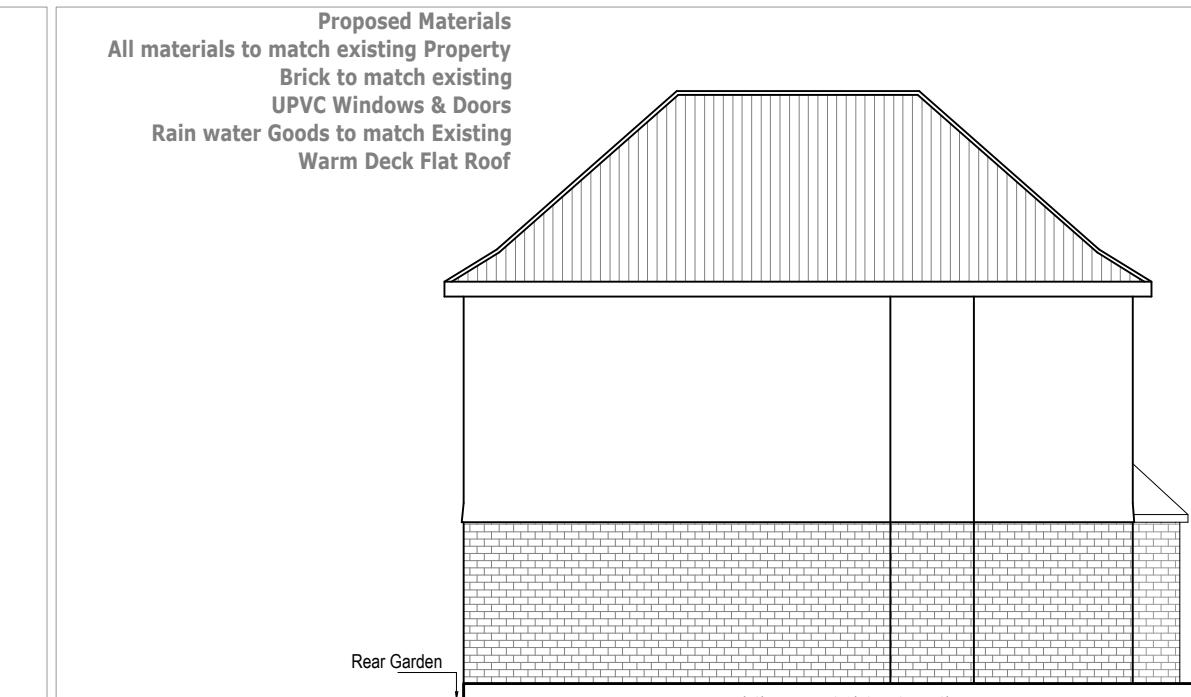


Existing West Side Elevation



Proposed Rear Elevation



Proposed East Side Elevation

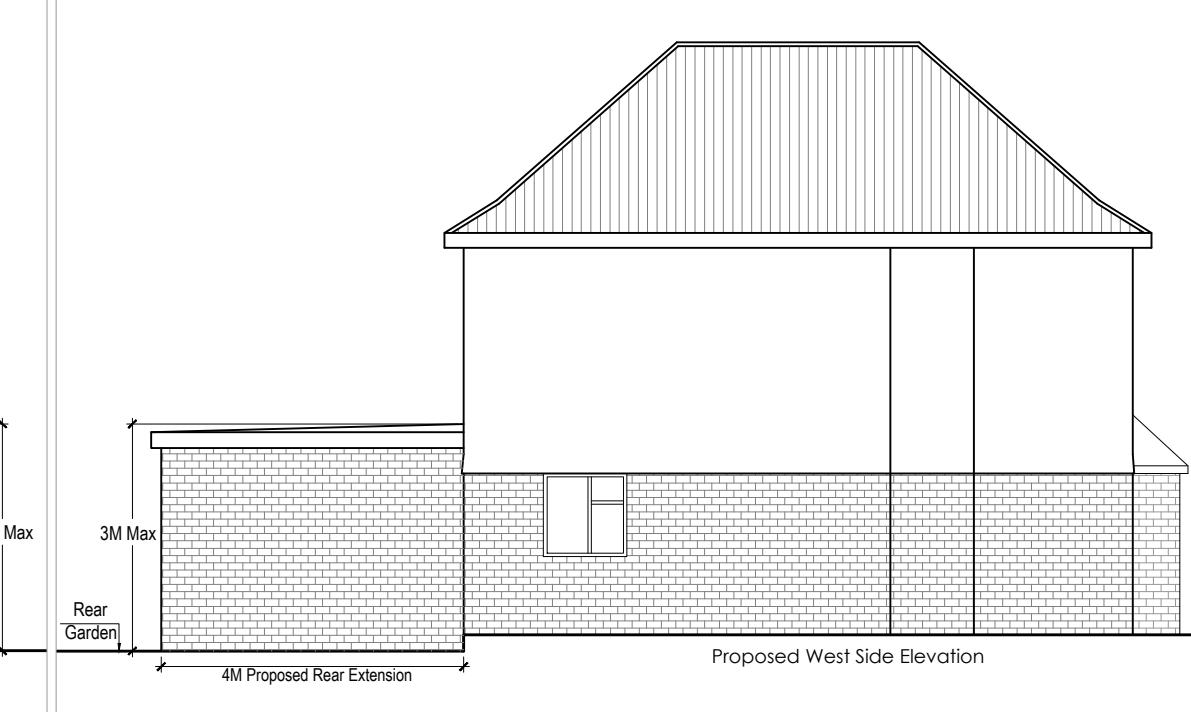

Proposed West Side Elevation

NOT APPROVED FOR CONSTRUCTION

ARSEN ARCHITECTURE LTD Architectural Designers 7 Cowen Avenue Harrow HA2 0LU		NOTES 1. THIS DRAWING IS TO BE READ IN CONJUNCTION WITH ALL RELEVANT ARCHITECTURAL AND ENGINEERING DWGS	REVISION	DESCRIPTION	DATE	PROJECT Proposed Rear Extension 45 Pembroke Road HA4 8NQ	DRAWING TITLE Existing and Proposed Rear& Side Elevation
MOB: 07459127172	EMAIL: arsen_dhil@yahoo.com	Scale 1:100 				CLIENT Mr Siva 45 Pembroke Road HA4 8NQ	SCALE 1:100
						TEL:	DATE 02.10.21
						FAX:	STATUS PA
						EMAIL: SIVA	JOB.NO. DRAWN SA
							DWG.NO. PA-05
							REVISION