




PROPOSED FRONT ELEVATION

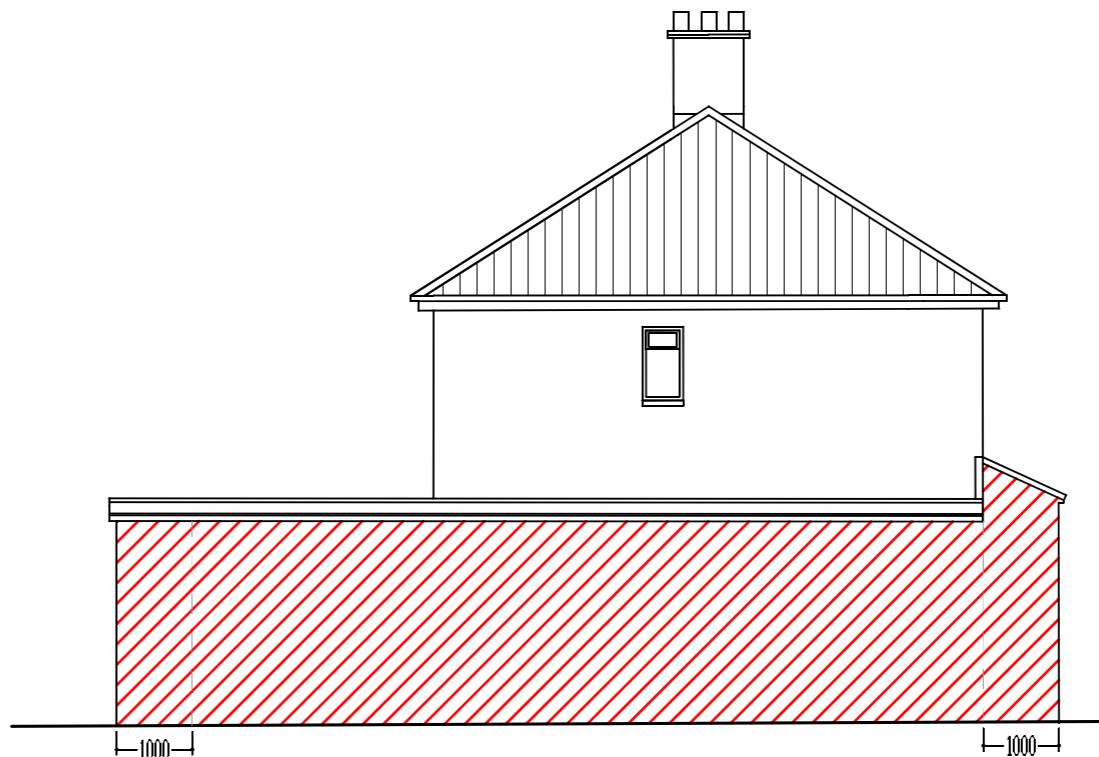


PROPOSED RIGHT SIDE ELEVATION

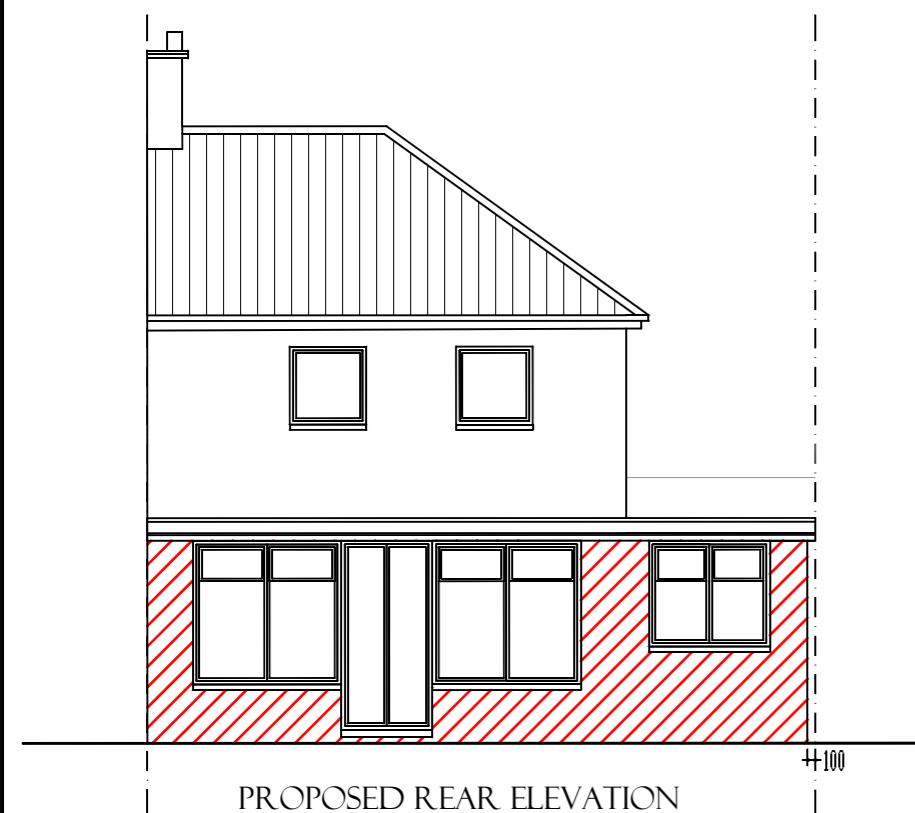

PROPOSED REAR ELEVATION

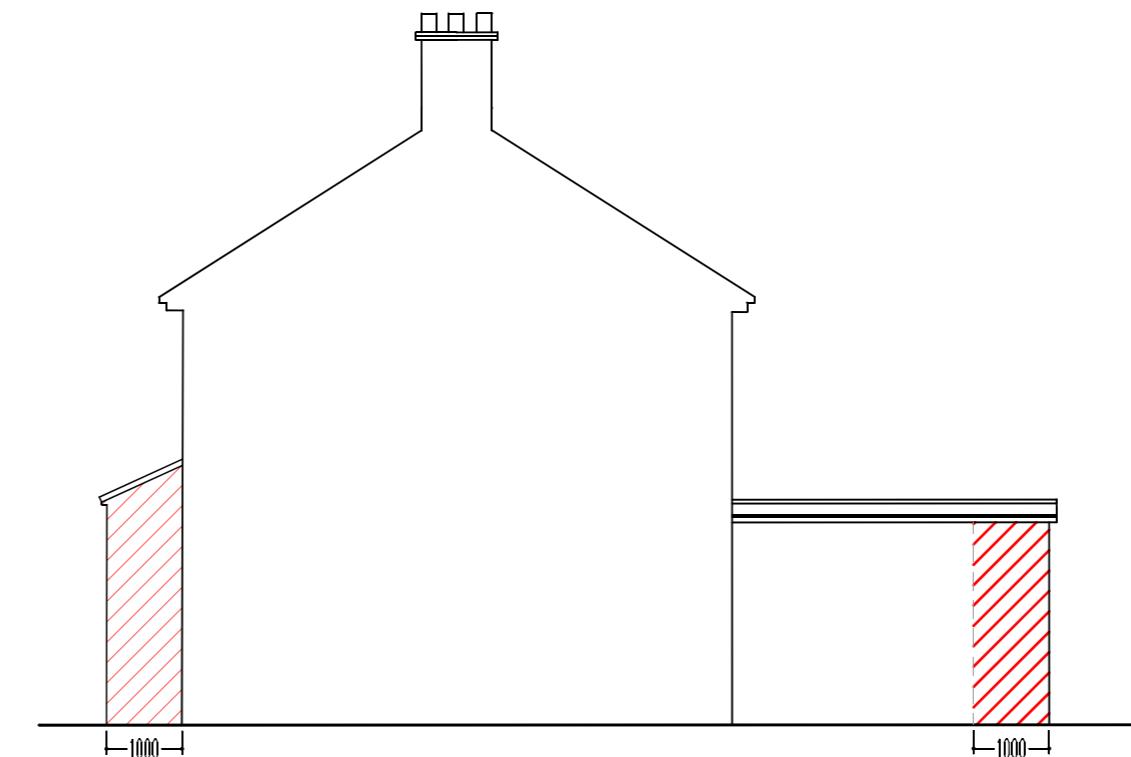

PROPOSED LEFT SIDE ELEVATION

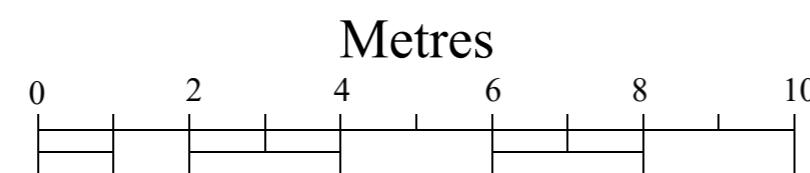

Scale: 1:100

NOTES

T Adegbayo C.Eng
(Architecture, Design and Structure)
228 High Street
Barnet
EN5 5TD
Tel: 07961-161810
E-mail: sales@planandbuild.net
www.planandbuild.net

Project Title

SINGLE STOREY SIDE AND
REAR EXTENSION
AND ADDITION OF A
FRONT PORCH

Project Address

51 MARLBOROUGH ROAD,
UB10 0PS

Drawing Title

PROPOSED ELEVATIONS

Date 29 JUNE 2022

Drg No. PB-22/5MARL/04A

Scale 1:100