

0 0.5 1 1.5 2 2.5

SCALE 1: 50

0 1 2 3 4 5

SCALE 1: 100

0 1.5 3 4.5 6 7.5


SCALE 1: 150

0 2 4 6 8 10

SCALE 1: 200

0 2 4 6 8 10

SCALE 1: 250

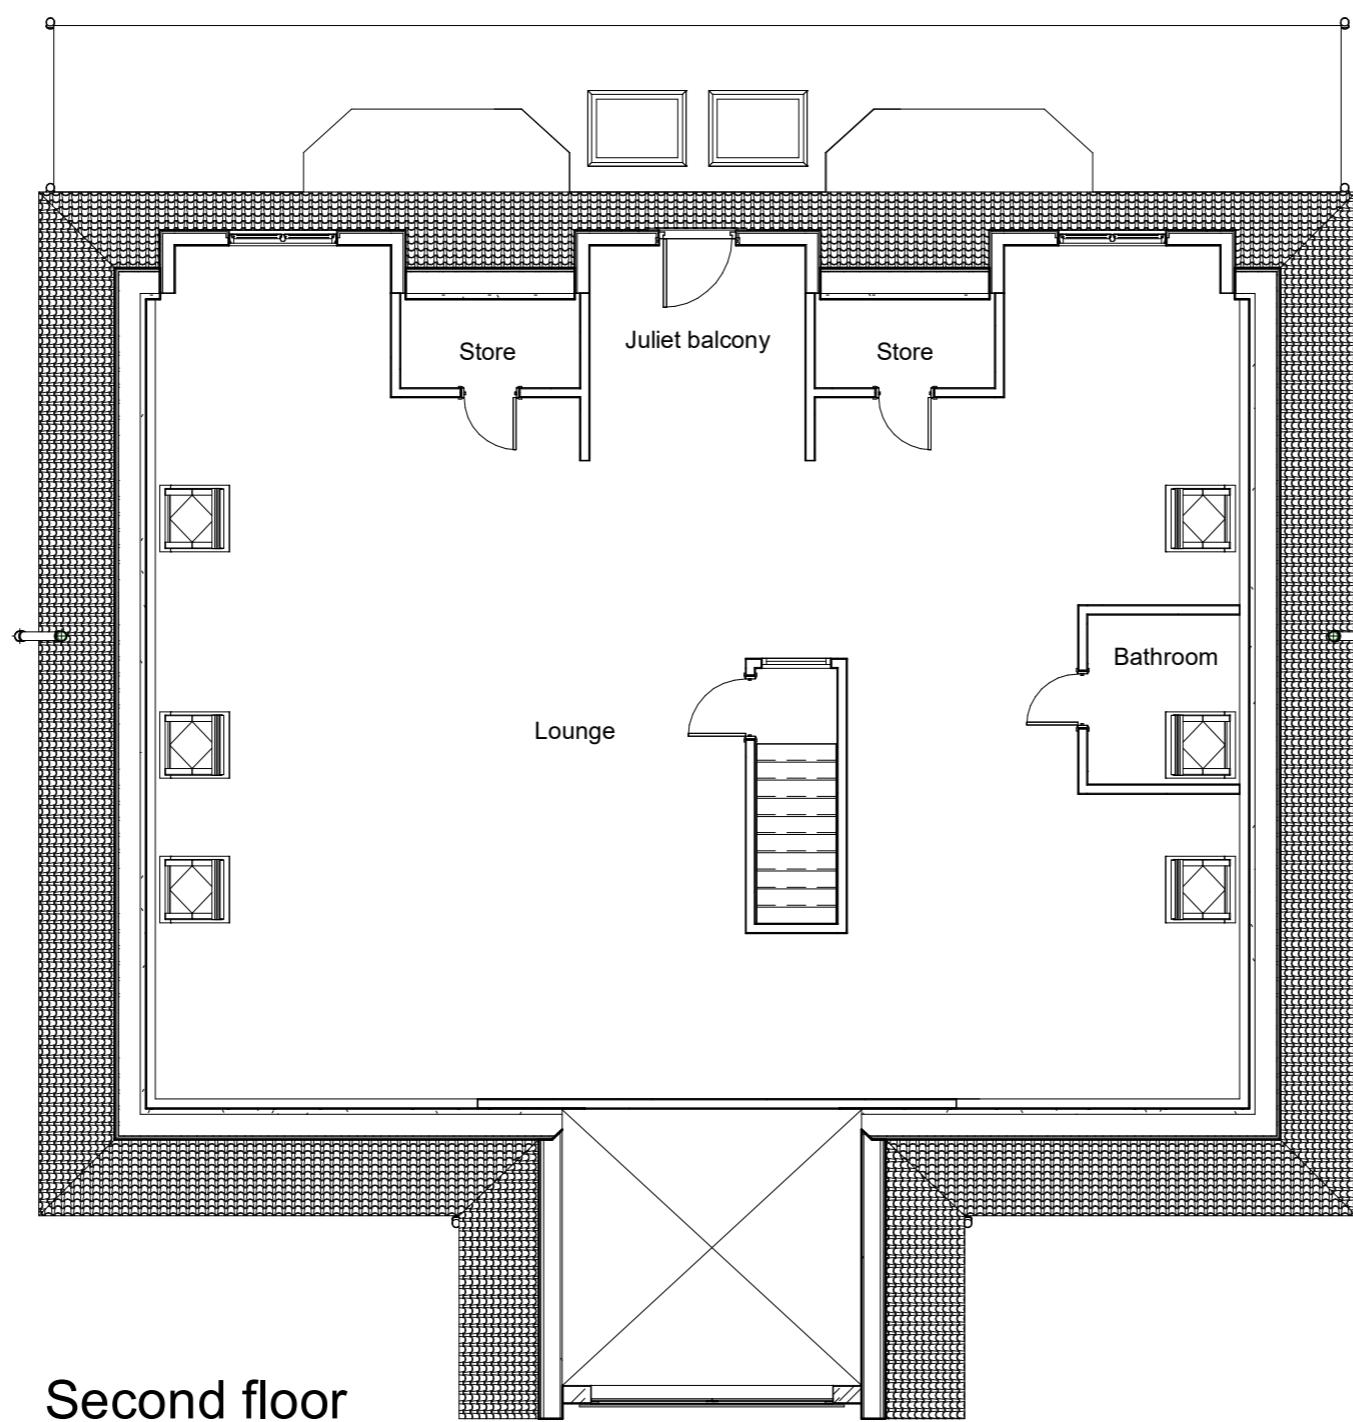

**GENERAL NOTES**

No dimensions to be scaled from the drawings for construction purposes unless otherwise indicated. Any necessary dimensions should be taken from site.



**ABEngineers**

Consultants in Building and Structural Design

Admin@abengineers.co.uk

**PROJECT**

**5 Moor Park Road**

**TITLE**

**Proposed second floor plan**

**CLIENT**

DRAWN BY	CHECKED BY	DATE
-	-	20/03/23
SCALE (@ A3)	PROJECT NUMBER	
1 : 100	-	
SHEET NUMBER	REV	
PL-PR-003		