



First floor

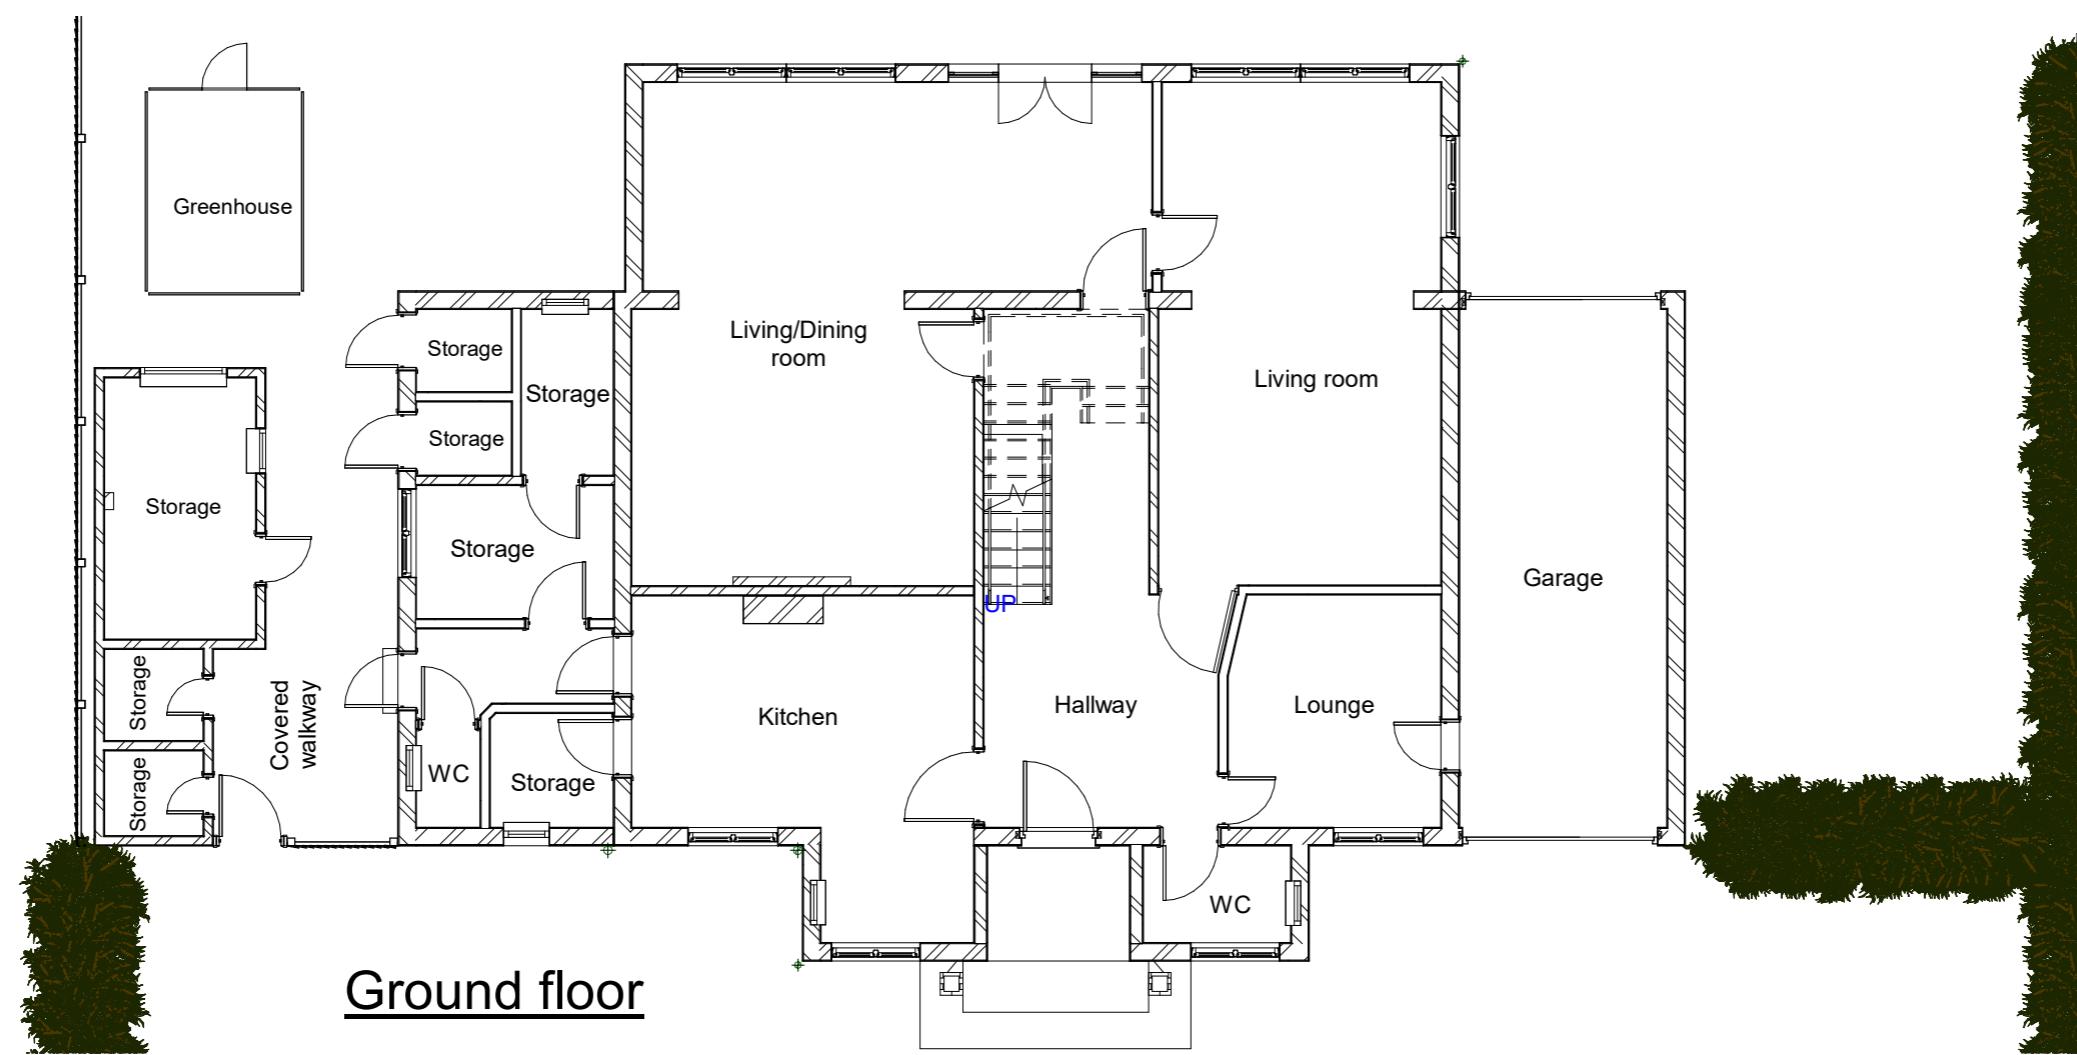

Ground floor

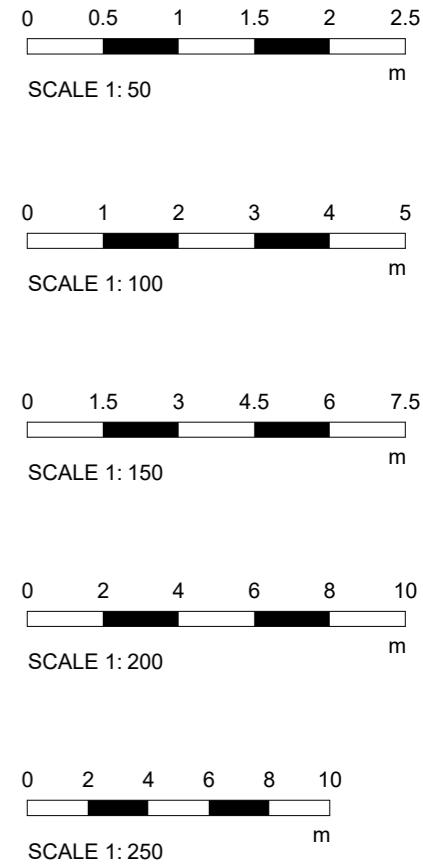

GENERAL NOTES

No dimensions to be scaled from the drawings for construction purposes unless otherwise indicated. Any necessary dimensions should be taken from site.



ABEngineers

Consultants in Building and Structural Design

Admin@abengineers.co.uk

PROJECT

5 Moor Park Road

TITLE

Existing ground and first floor

CLIENT

DRAWN BY

CHECKED BY

DATE

05/03/23

SCALE (@ A3)

1 : 100


PROJECT NUMBER

SHEET NUMBER


PL-EX-001

REV


A

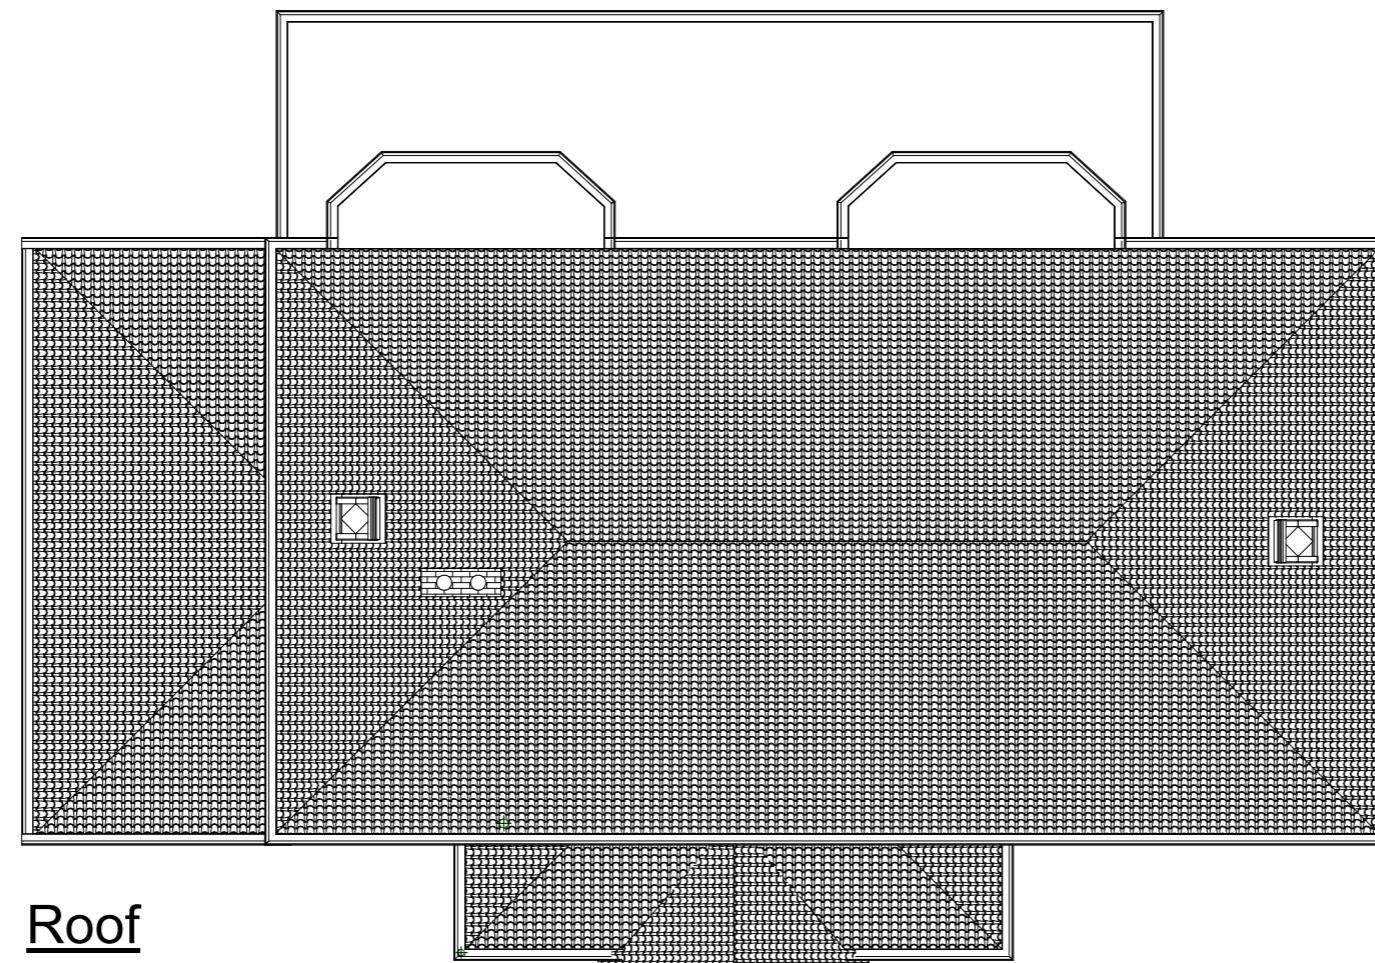

Roof

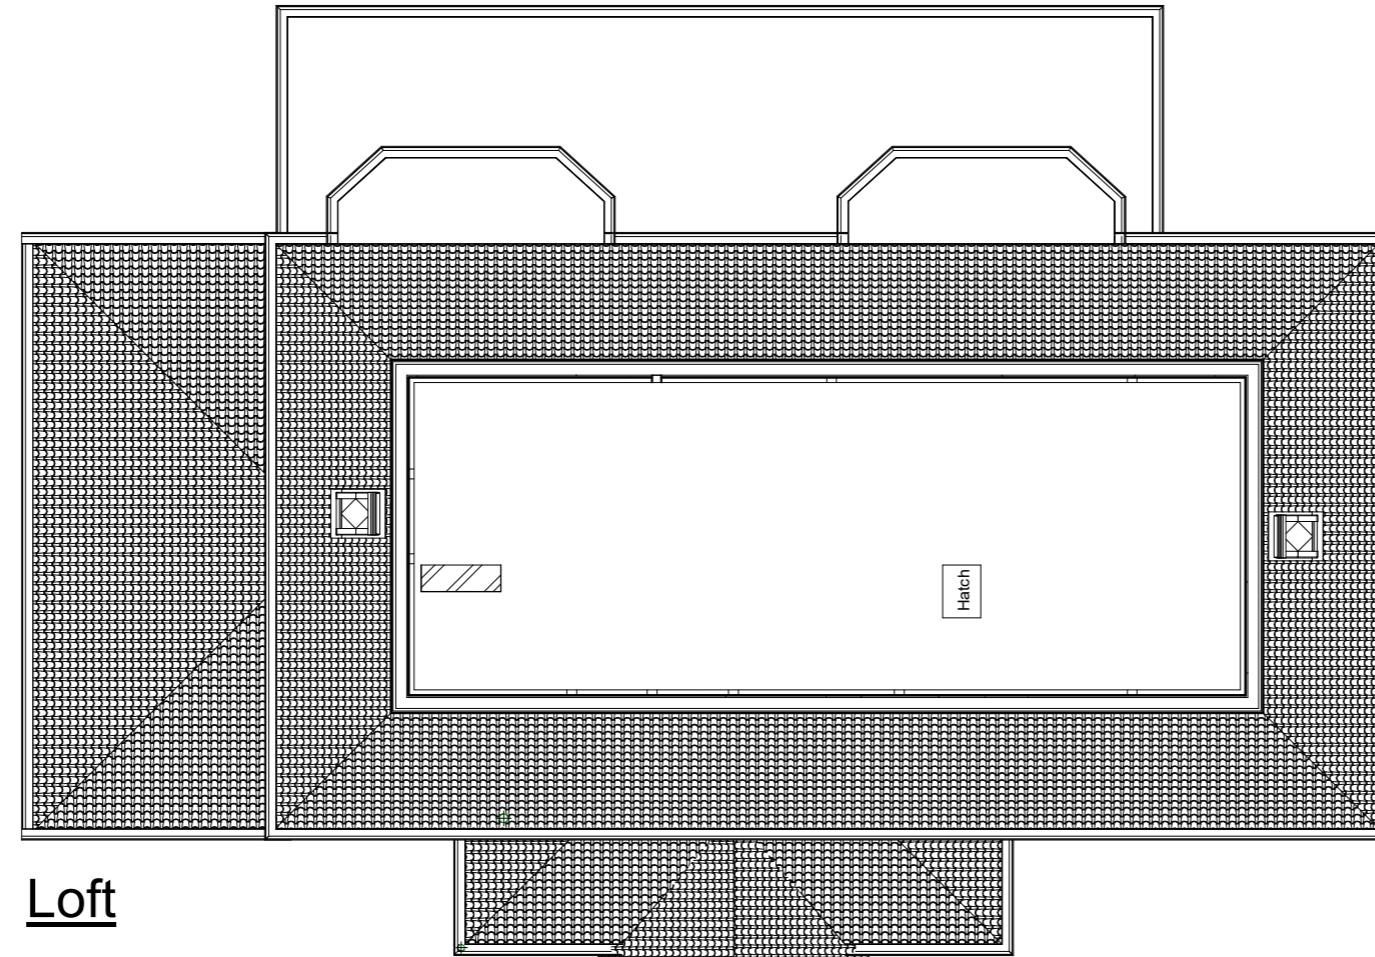

Loft

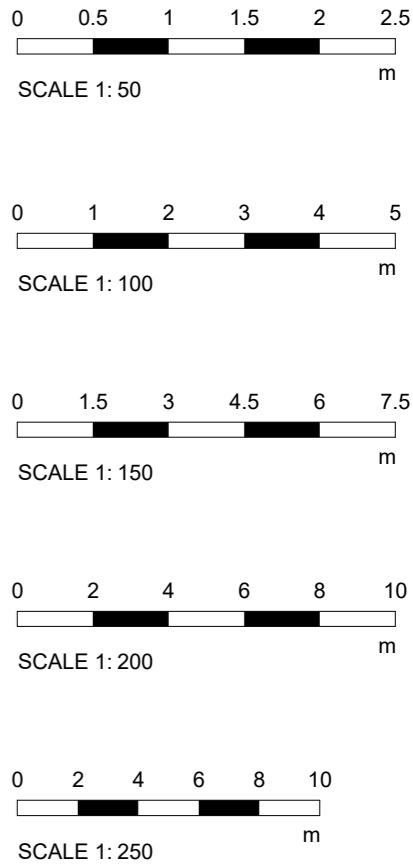

GENERAL NOTES

No dimensions to be scaled from the drawings for construction purposes unless otherwise indicated. Any necessary dimensions should be taken from site.



ABEngineers

Consultant in Building and Structural Design

Admin@abengineers.co.uk

PROJECT

5 Moor Park Road

TITLE

Existing loft and roof plans

CLIENT

DRAWN BY	CHECKED BY	DATE
-	-	05/03/23
SCALE (@ A3)	PROJECT NUMBER	
1 : 100	-	
SHEET NUMBER	REV	
PL-EX-002	A	