

GENERAL NOTES
No dimensions to be scaled from the drawings for construction purposes. Any necessary dimensions should be taken from site.

ABEngineers
Consultants in Building and Structural Design
Admin@abengineers.co.uk

PROJECT
5 Moor Park Road

TITLE
Proposed ground floor plan

CLIENT

DRAWN BY **CHECKED BY** **DATE**
- - 12/12/23

SCALE (@ A3) **PROJECT NUMBER**
1 : 100 -

SHEET NUMBER **REV**
PL-PR-001 -

0 0.5 1 1.5 2 2.5

SCALE 1: 50

0 1 2 3 4 5

SCALE 1: 100

0 1.5 3 4.5 6 7.5

SCALE 1: 150

0 2 4 6 8 10

SCALE 1: 200

0 2 4 6 8 10

SCALE 1: 250



GENERAL NOTES

No dimensions to be scaled from the drawings for construction purposes. Any necessary dimensions should be taken from site.



ABEngineers

Consultants in Building and Structural Design

Admin@abengineers.co.uk

PROJECT

5 Moor Park Road

TITLE

Proposed first floor plan

CLIENT

DRAWN BY CHECKED BY DATE
12/12/23

SCALE (@ A3) PROJECT NUMBER
1 : 100

SHEET NUMBER REV
PL-PR-002

0 0.5 1 1.5 2 2.5

SCALE 1: 50

0 1 2 3 4 5

SCALE 1: 100

0 1.5 3 4.5 6 7.5

SCALE 1: 150

0 2 4 6 8 10

SCALE 1: 200

0 2 4 6 8 10

SCALE 1: 250

GENERAL NOTES
No dimensions to be scaled from the drawings for construction purposes. Any necessary dimensions should be taken from site.



ABEngineers

Consultants in Building and Structural Design

Admin@abengineers.co.uk

PROJECT

5 Moor Park Road

TITLE


Proposed second floor plan

CLIENT





DRAWN BY CHECKED BY DATE
12/12/23

SCALE (@ A3) PROJECT NUMBER
1 : 100

REV
PL-PR-003

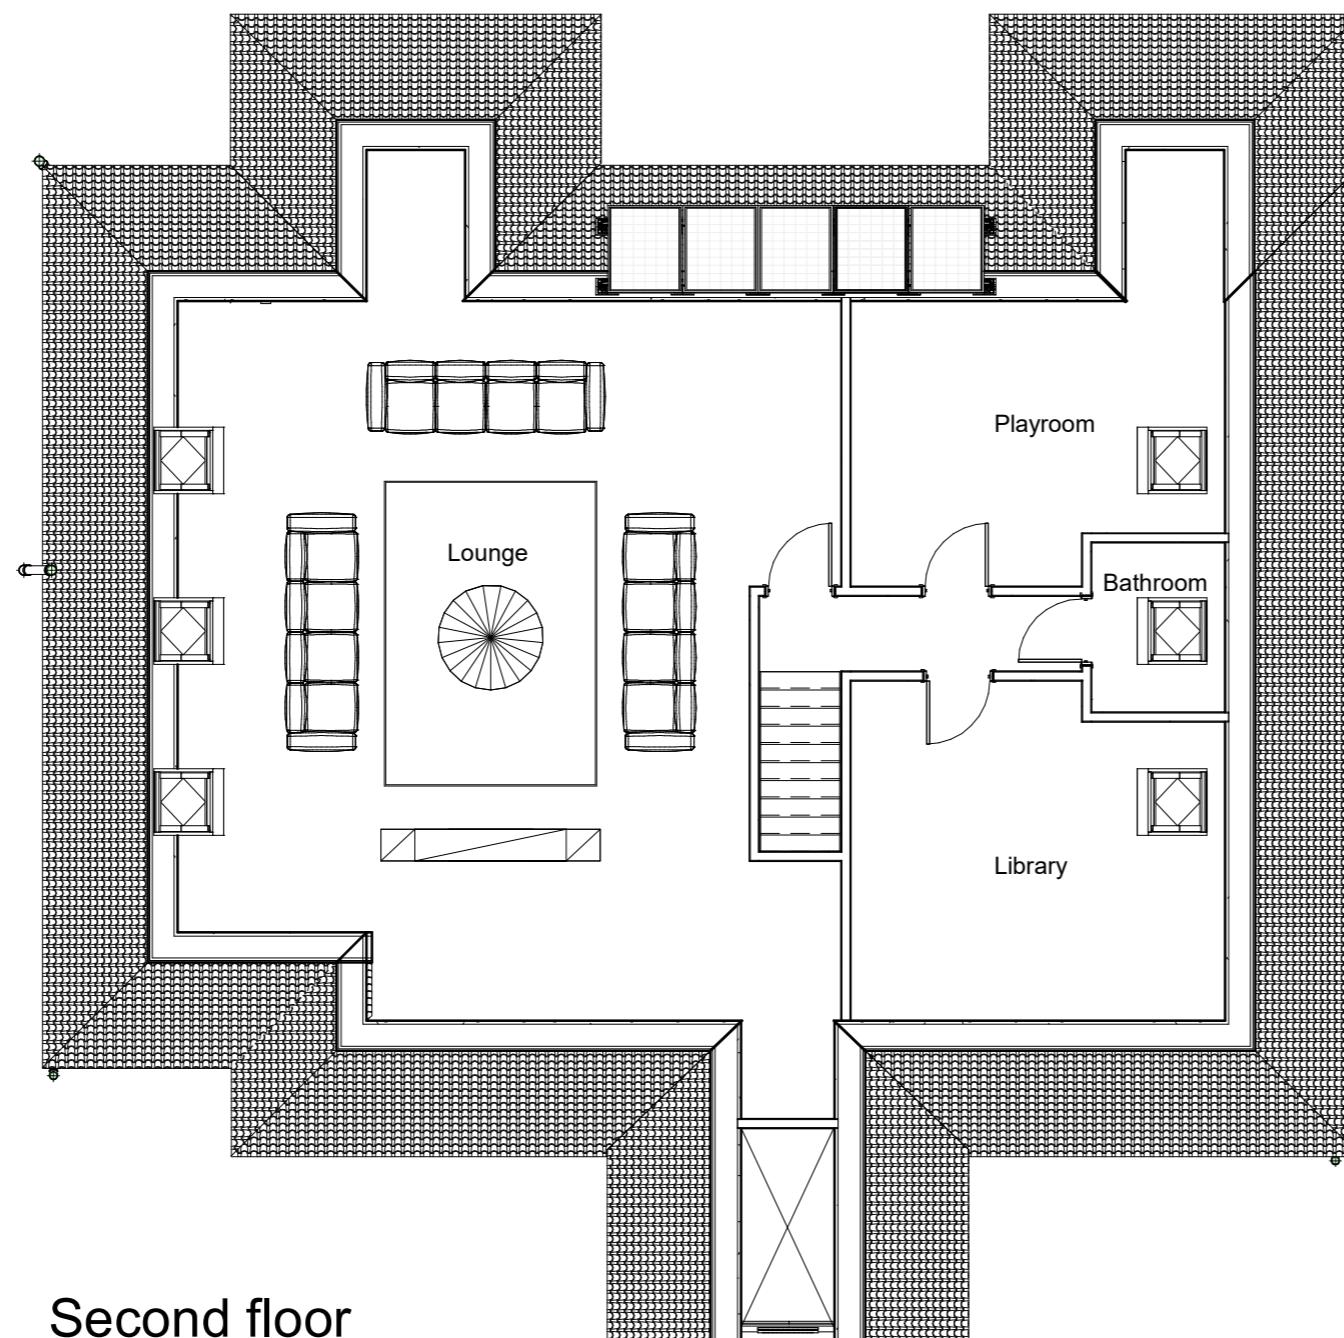

Second floor

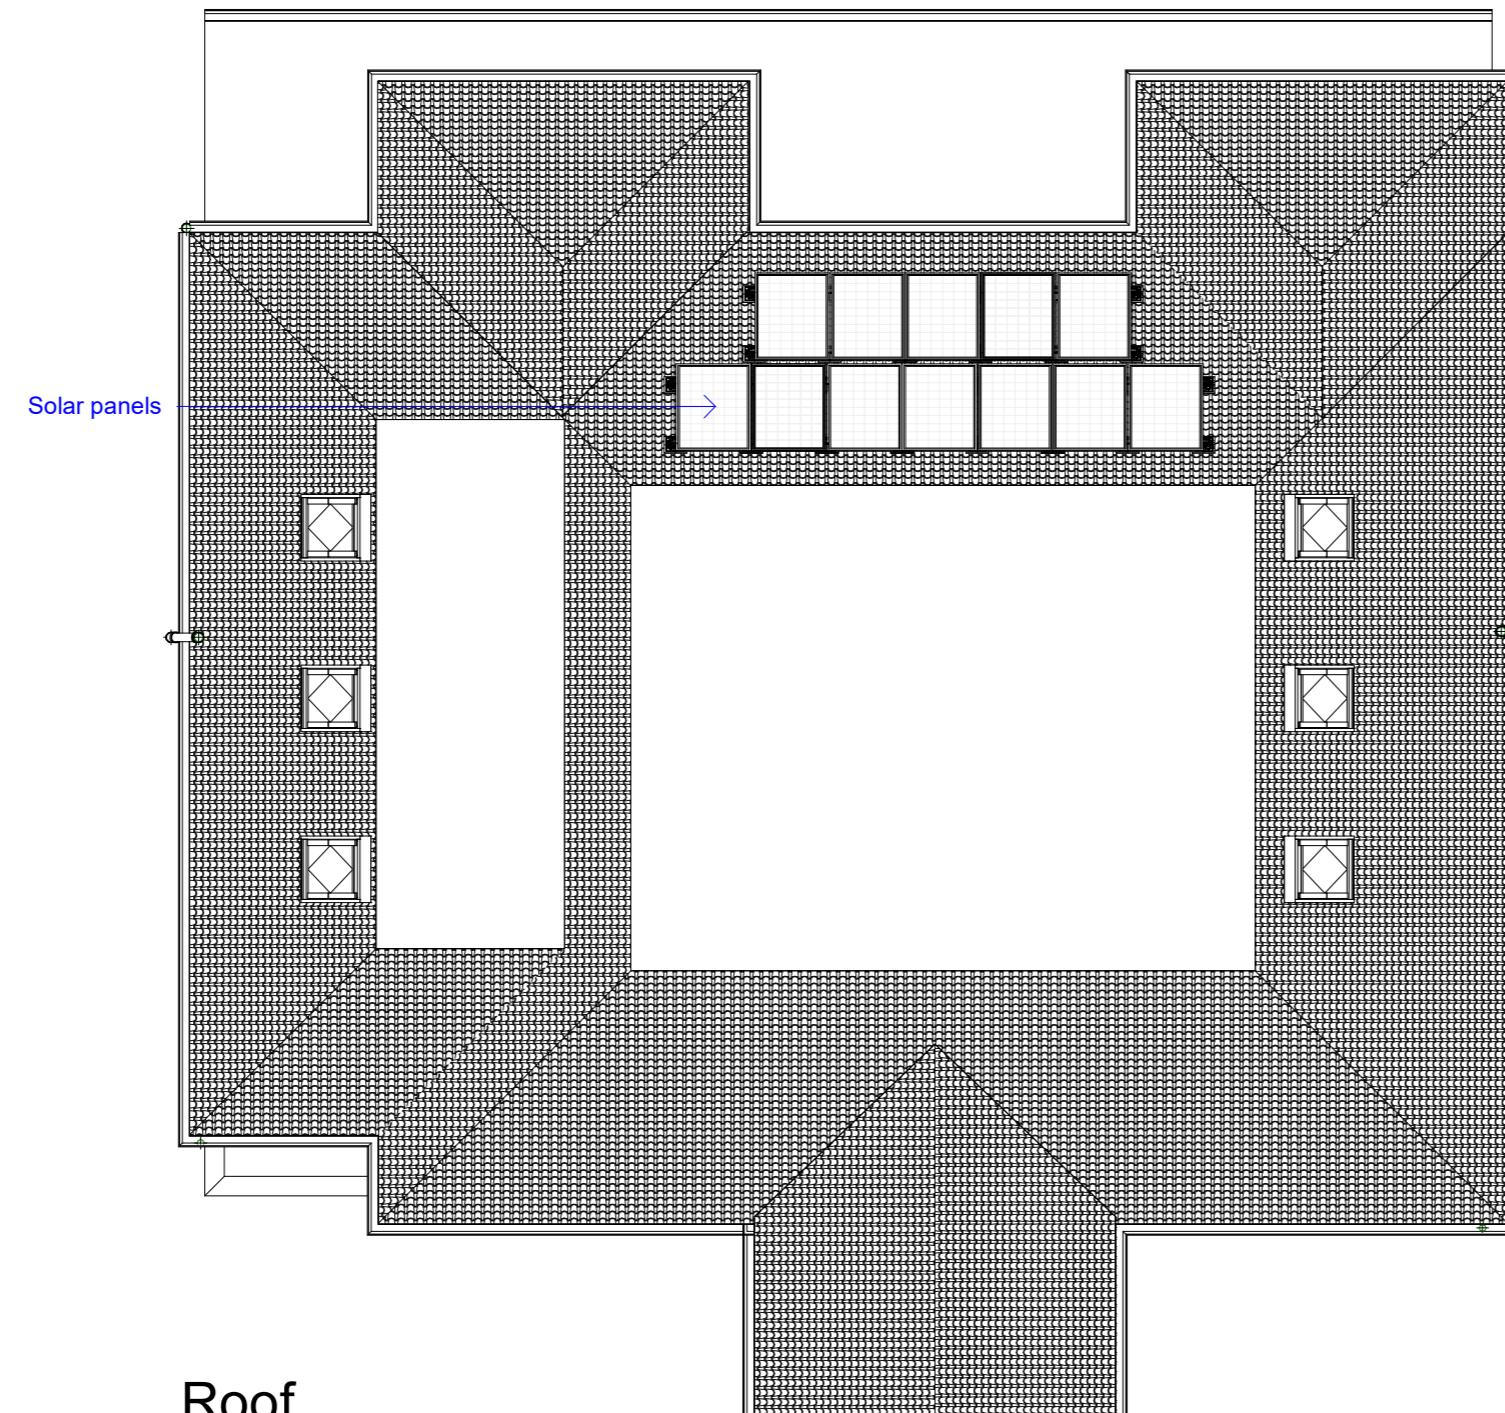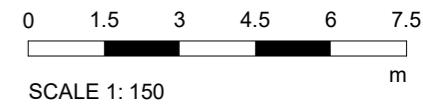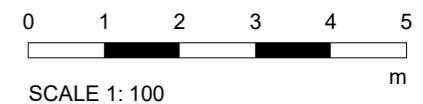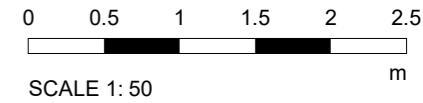

Roof

GENERAL NOTES		
No dimensions to be scaled from the drawings for construction purposes. Any necessary dimensions should be taken from site.		
 ABEngineers <small>Consultants in Building and Structural Design</small> Admin@abengineers.co.uk		
PROJECT		
5 Moor Park Road		
TITLE		
Proposed roof plan		
CLIENT		
DRAWN BY	CHECKED BY	DATE
-	-	12/12/23
SCALE (@ A3)		PROJECT NUMBER
1 : 100		-
SHEET NUMBER	REV	
PL-PR-004	-	