

## Existing Ground Floor Plan

Scale 1:100

## Existing Rear Elevation

---


Scale 1:100

## Existing Side Elevation

Scale 1:100

## Existing Side Elevation

Scale 1:100

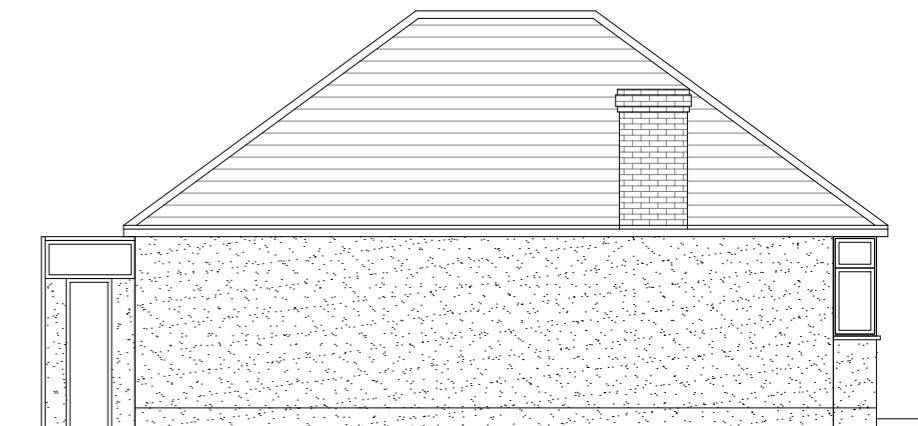

A scale bar representing 1:100 scale. It features a vertical line at the left end labeled '1:100'. A horizontal line extends to the right, marked with numerical values 0, 1, 2, 5, and 10. The segment from 0 to 2 is shaded gray. The segments from 2 to 5 and from 5 to 10 are unshaded. Below the scale bar, the text '0 1 2 5 10 Meters' is printed.

**GENERAL NOTES:**

GENERAL NOTES:

1. ALL DIMENSIONS ARE IN MILLIMETER.
2. VERIFY ALL DIMENSIONS AND CONDITIONS BEFORE BUILDING OR STARTING CONSTRUCTION. NOTIFY THE DESIGNER IMMEDIATELY OF ANY DISCREPANCY OR VARIATION.
3. ALL WORK TO COMPLY WITH CURRENT BUILDING REGULATIONS AND CODES OF PRACTICE

Title:


## Existing Ground Floor Plan & Elevations

Site Address  
65 Woodford  
Crescent  
Pinner  
Middx.  
HA5 3UA

Scale: 1:100 @A3
Date: 05/09/2022
Drawing No.: 2022/124 -01
Drawn By:

Revision Date: \_\_\_\_\_

# Faluck Patel

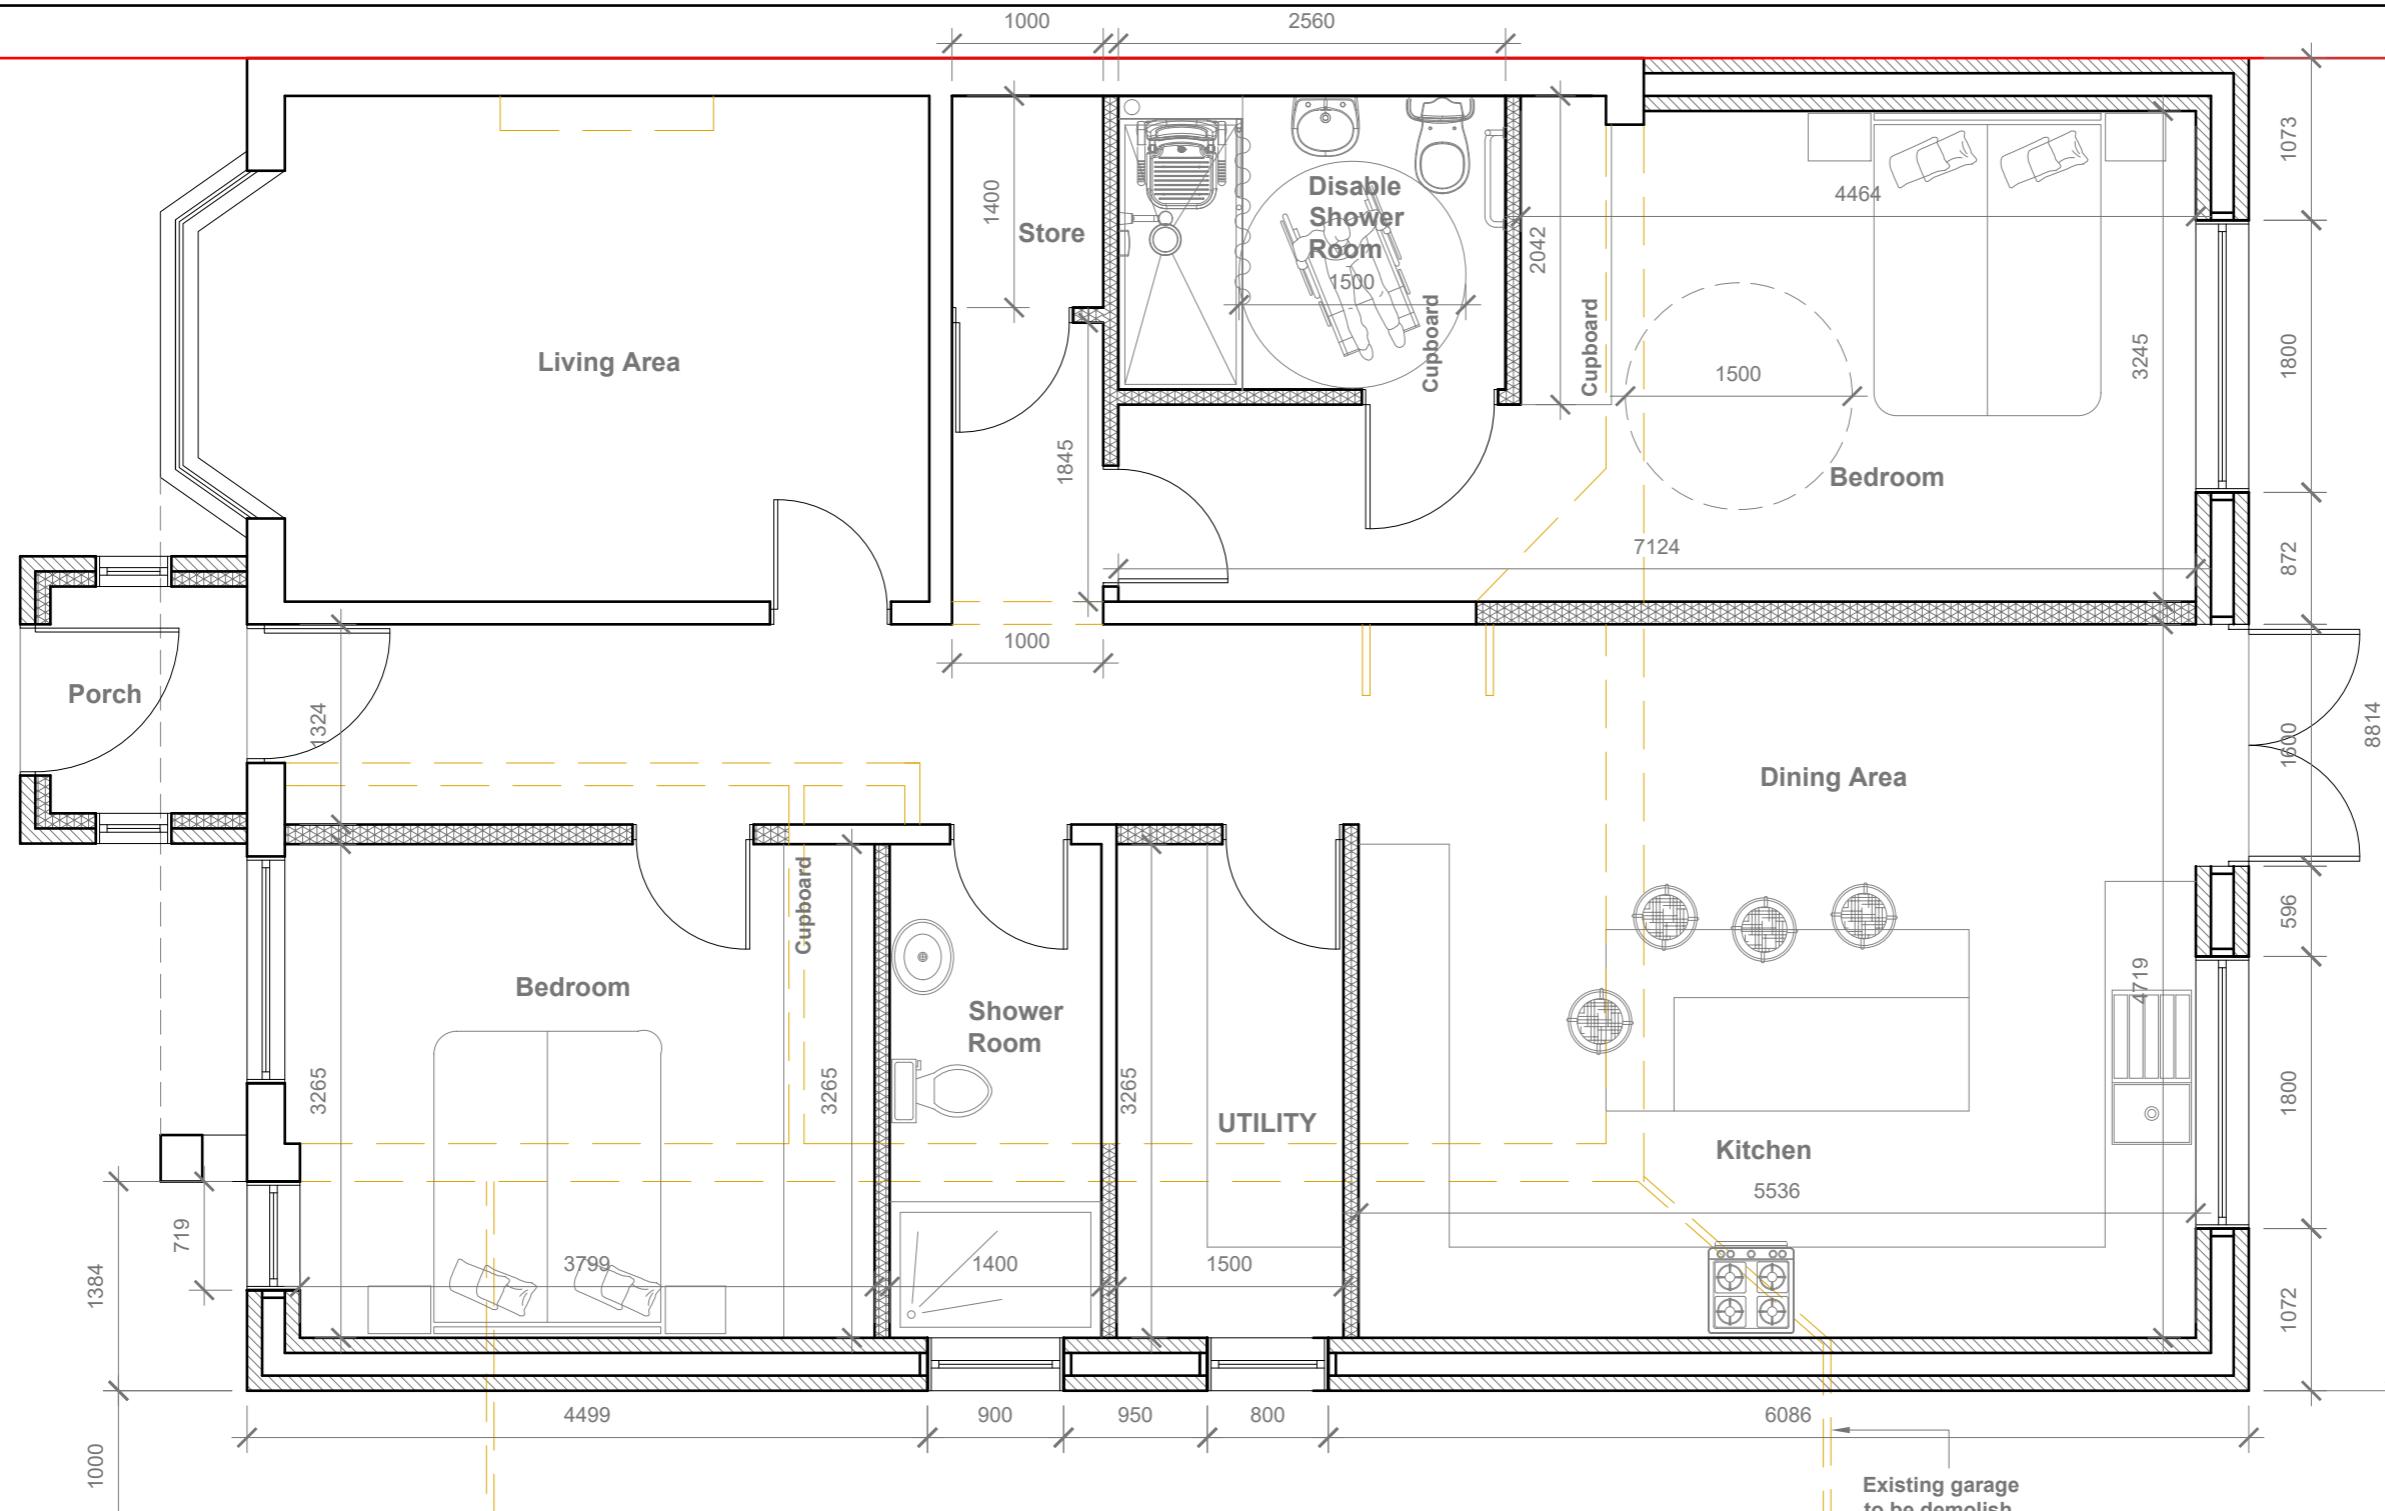

GENERAL NOTES:  
 1. ALL DIMENSIONS ARE IN MILLIMETER.  
 2. VERIFY ALL DIMENSIONS AND CONDITIONS BEFORE BUILDING OR  
 STARTING CONSTRUCTION. NOTIFY THE DESIGNER IMMEDIATELY OF ANY  
 DISCREPANCY OR VARIATION.  
 3. ALL WORK TO COMPLY WITH CURRENT BUILDING REGULATIONS  
 AND CODES OF PRACTICE

Title:

## Proposed Ground Floor Plan

Site Address  
65 Woodford  
Crescent  
Pinner  
Middx.  
HA5 3UA

Scale: 1:50 @A3  
Date: 05/09/2022  
Drawing No.:  
2022/124 -02  
Drawn By:  
FP

Revision Date:  
e:mail -  
faluckpatel@yahoo.com  
(M) +44 (0) 7871 466 254


**Faluck Patel**

0 1 2 5 Meter



**Proposed Front Elevation**

Scale 1:100

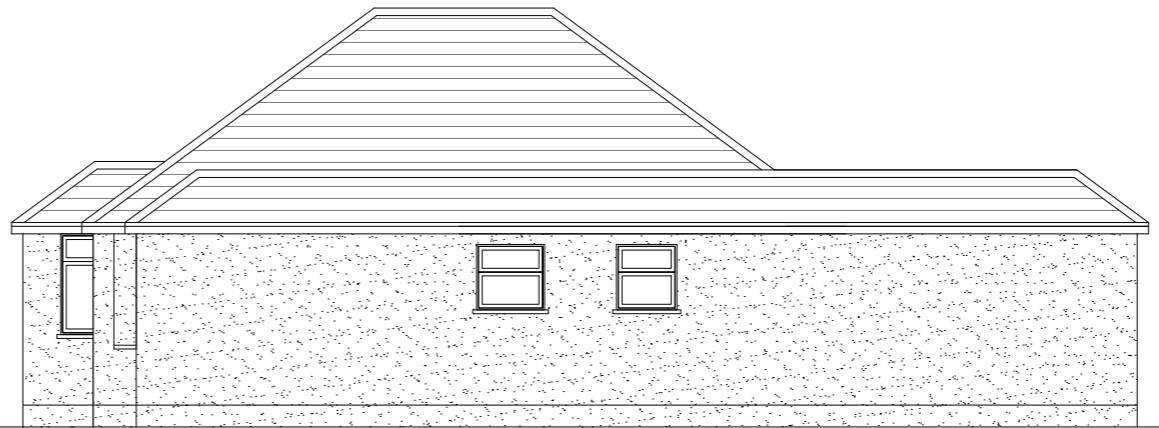


**Proposed Side Elevation**

Scale 1:100



**Proposed Rear Elevation**

Scale 1:100

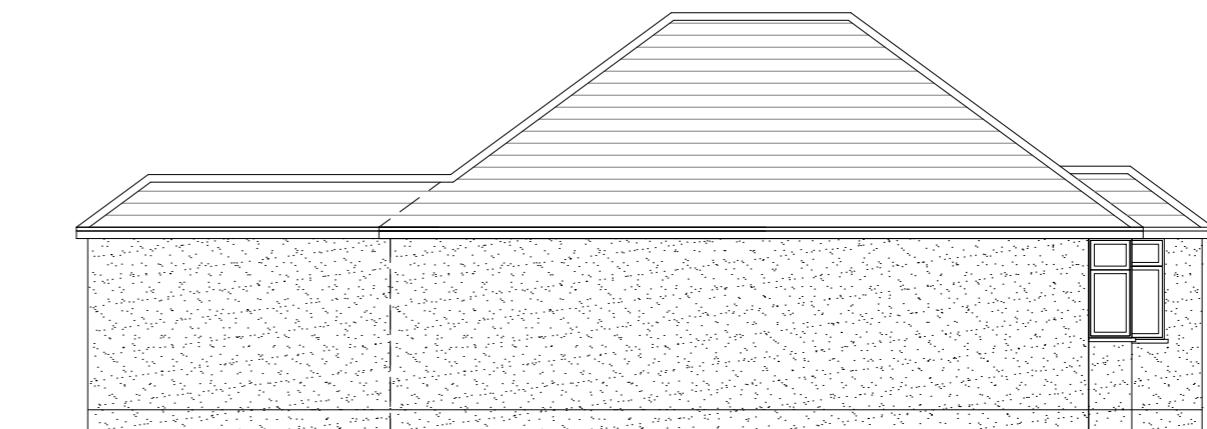

**Proposed Side Elevation**

Scale 1:100

GENERAL NOTES:  
1. ALL DIMENTIONS ARE IN MILLIMETER.  
2. VERIFY ALL DIMENSIONS AND CONDITIONS BEFORE BUILDING OR  
STARTING CONSTRUCTION. NOTIFY THE DESIGNER IMMEDIATELY OF ANY  
DISCREPANCY OR VARIATION.  
3. ALL WORK TO COMPLY WITH CURRENT BUILDING REGULATIONS  
AND CODES OF PRACTICE

Title:

## Proposed Elevations



Site Address  
65 Woodford  
Crescent  
Pinner  
Middx.  
HA5 3UA

Scale: 1:100 @A3  
Date: 05/09/2022  
Drawing No.:  
2022/124 -03  
Drawn By:  
FP

Revision Date:  
\_\_\_\_\_  
\_\_\_\_\_  
\_\_\_\_\_  
e:mail -  
faluckpatel@yahoo.com  
(M) +44 (0) 7871 466 254

**Faluck Patel**