


AS EXISTING

6000

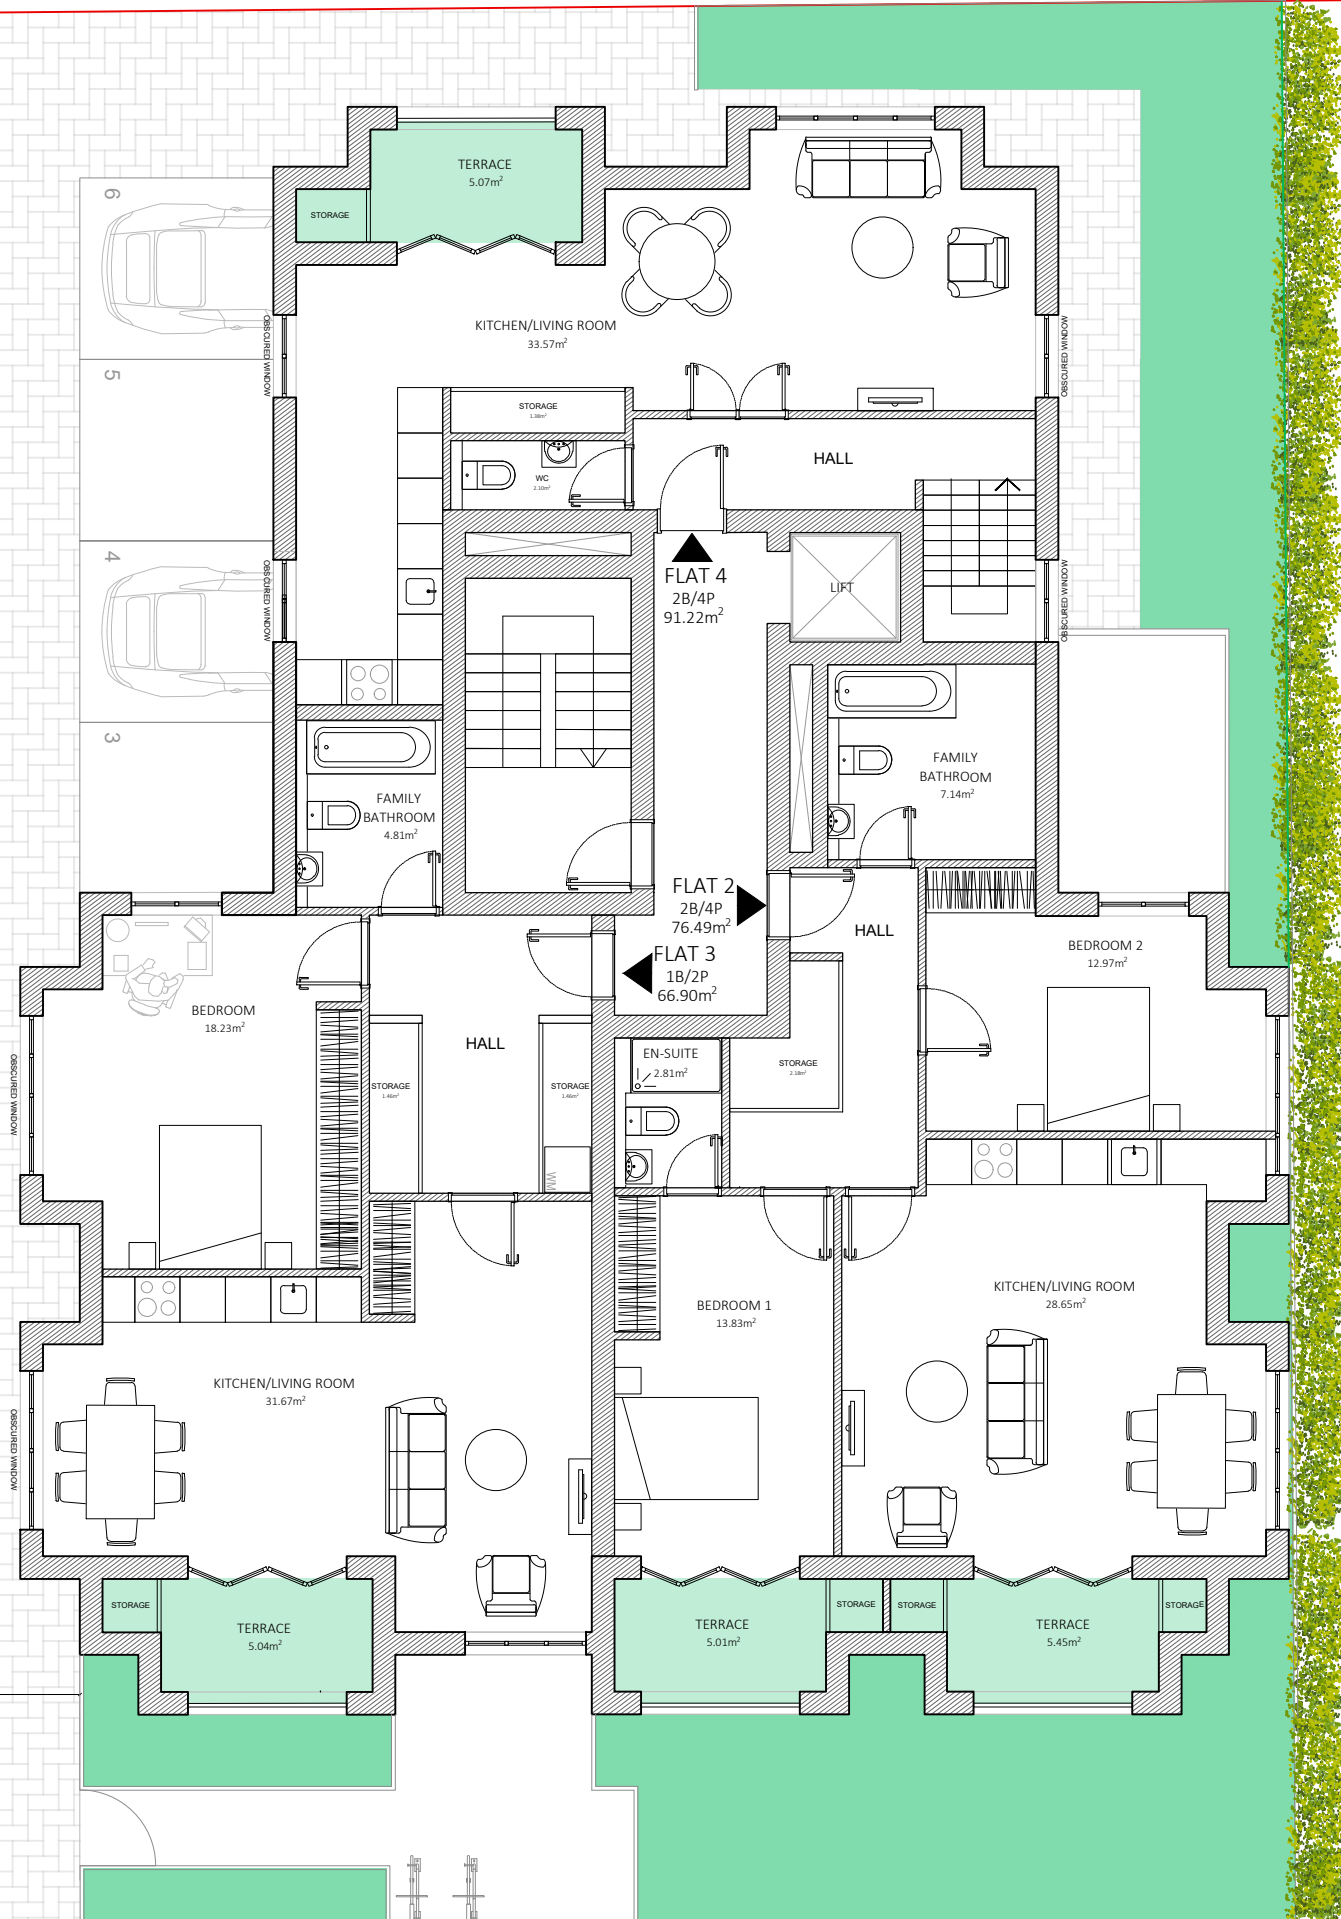




NOTES

Drawings for sketch purposes only
and not for construction.

ACCESS TO THE REAR
PROPERTIES TO BE
MAINTAINED AS BEFORE

This drawing is copyright
USL Architects.

 	Ground floor 7 Progress Business Centre Whittle Parkway Burnham SL1 6DQ England usl@uslarchitects.co.uk		Job No. 19/ MRH Date 09/01/2025		Job MIDCROFT 2 Midcroft HA4 8ES - Ruislip England		Drawing PROPOSED FIRST FLOOR PLAN		Drawing No. MRH/PL/101 <div>DmChk LKBK</div>		Revision A			 PAPER SIZE: A3 SCALE 1:100