


## **PROPOSED GROUND FLOOR PLAN**

**SCALE: 1:50**

&lt;divLONDON DESIGN OFFICE

client  
ZIVILE MARTIN

notes:  
Do not scale from drawings. All discrepancies to be reported to LDO architect immediately. All dimensions to be verified by contractor on site prior to any works.

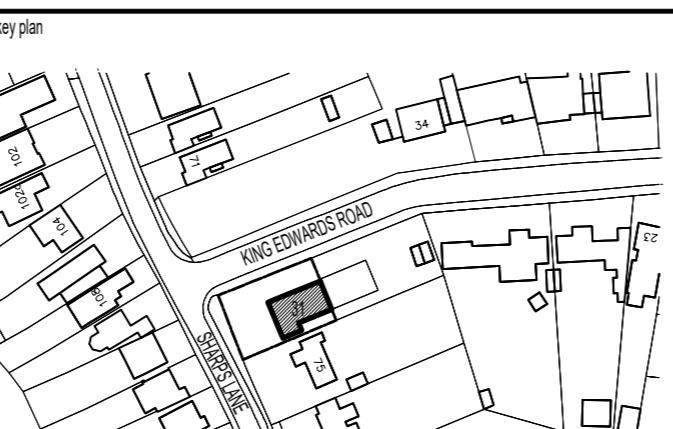

category  
GA  
family  
**PROPOSED**  
title  
**PLANS**

project  
31 KING EDWARDS ROAD

## RESIDENTIAL REFURBISHMENT

project no  
03.0017.000

scale 1:50 @ A2 / 1:100 @ A4	date 02.12.2018	drawn AS	checked TP
---------------------------------	--------------------	-------------	---------------

number  
**A1.110** | rev  
© LONDON DESIGN OFFICE 2018  
www.london-design-office.com | Tel. +44 118 914 1100