



<i>Nigel Fallon, B.Sc. (Hons) MBEng. 07768-408525</i>		ADDRESS: 5, COWDRAY ROAD, HILLINGDON, UB10 9DQ.
Planning & Development Consultant, Building Engineer.		NO. - 01
164 Japonica Lane, Willen Park, Milton Keynes, MK15 9EE.		REV:
DRAWING TITLE: EXISTING FLOOR PLANS		DATE: 21/10/2022
SCALE: 1:100		DRG. PAPER SIZE: A3



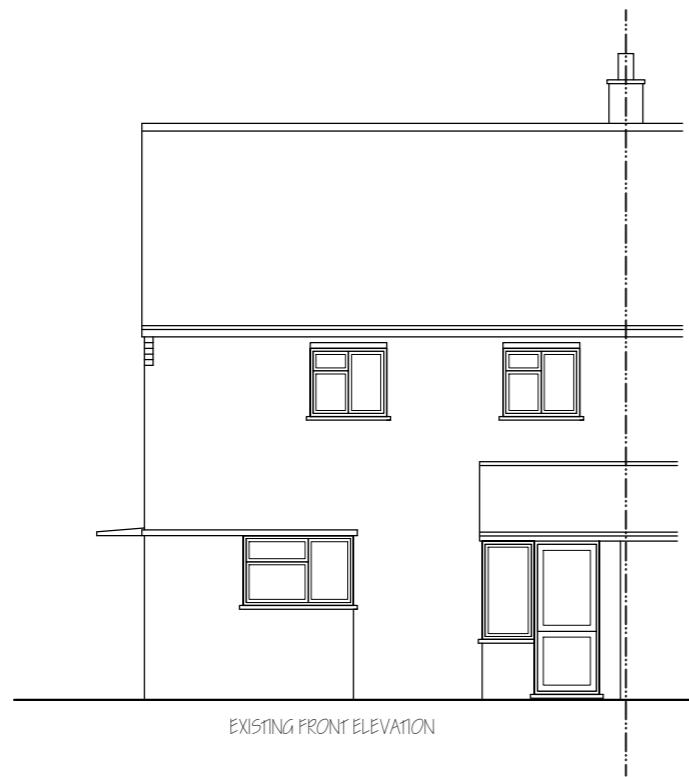


EXISTING FRONT ELEVATION

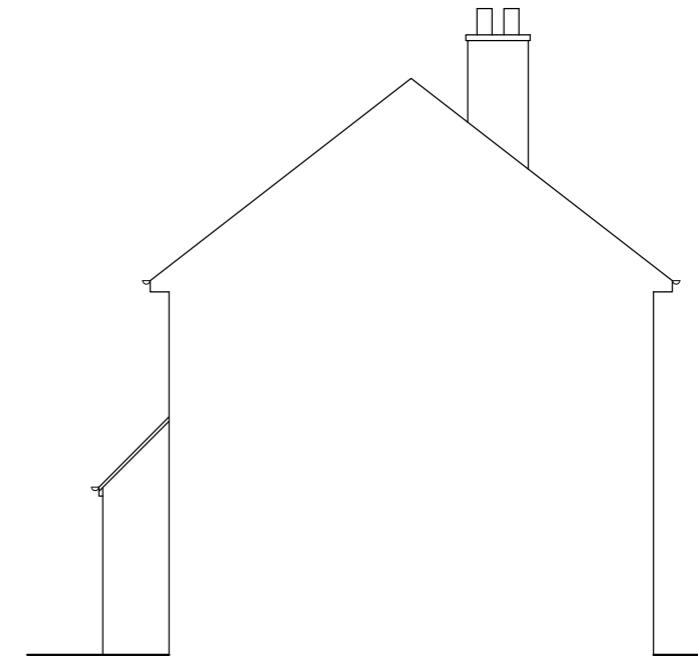


EXISTING SIDE ELEVATION

<i>Nigel Fallon, B.Sc. (Hons) MBEng. 07768-408525</i>	ADDRESS: 5, COWDRAY ROAD, HILLINGDON, UB10 9DQ.
<i>Planning &amp; Development Consultant, Building Engineer.</i>	
<i>164 Japonica Lane, Willen Park, Milton Keynes, MK15 9EE.</i>	DRAWING TITLE: EXISTING / PROPOSED ELEVATIONS
SCALE - 1:100	NO. - 02
	DATE: 21/10/2022
	DRG. PAPER SIZE: A3

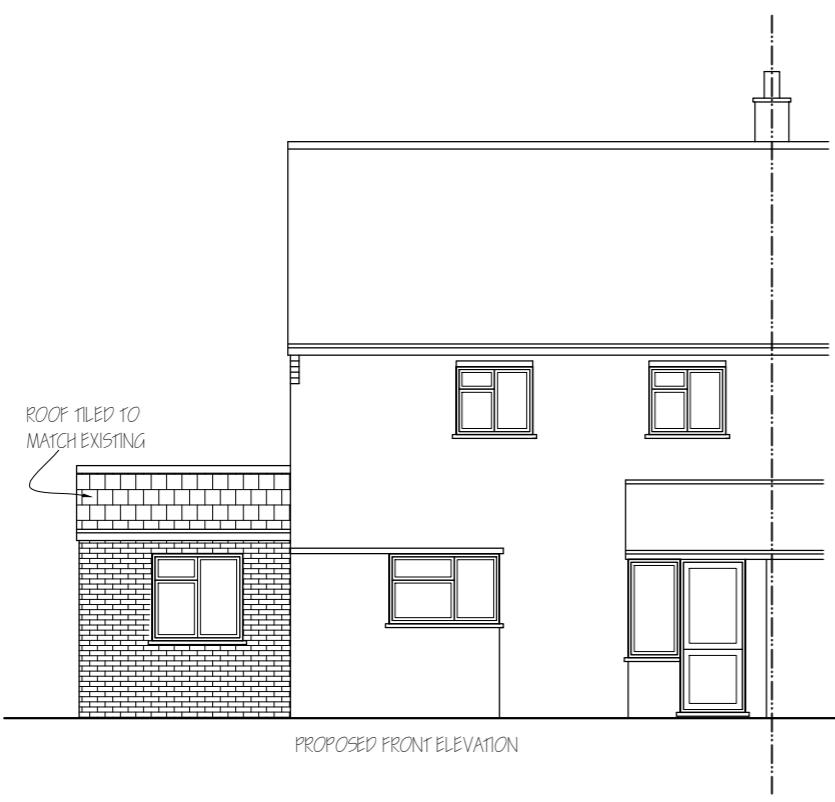

PROPOSED FRONT ELEVATION

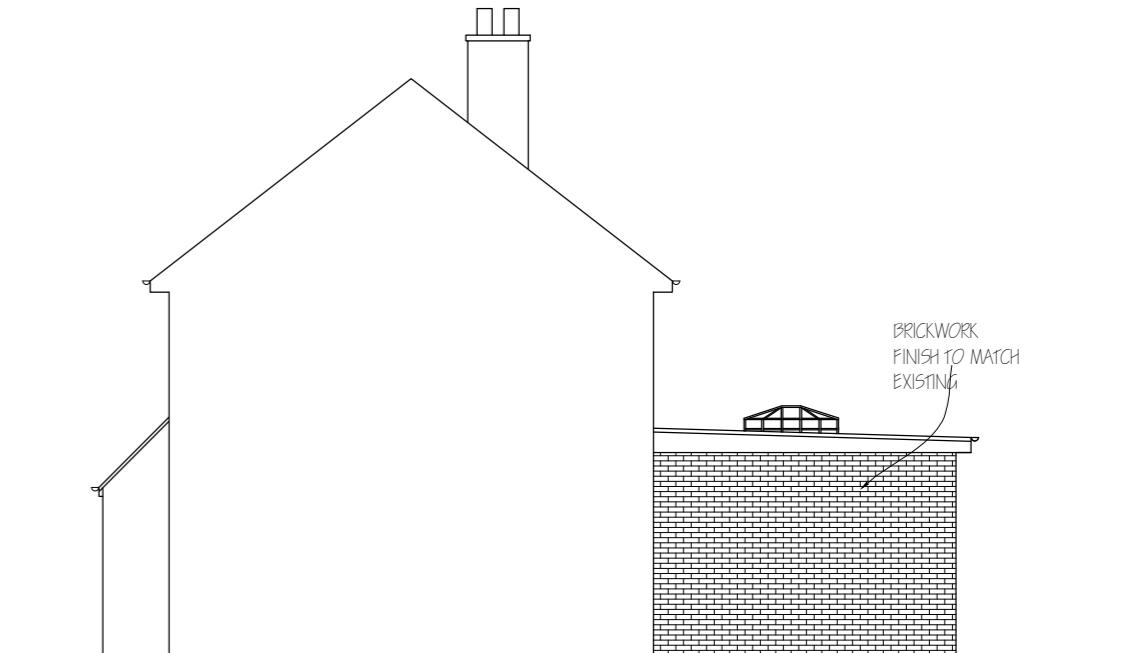

PROPOSED SIDE ELEVATION



EXISTING REAR ELEVATION




EXISTING SIDE ELEVATION


<b>Nigel Fallon, B.Sc. (Hons) MBEng. 07768-408525</b>		ADDRESS: 5, COWRAY ROAD, HILLINGDON, UB10 9DQ.
Planning & Development Consultant, Building Engineer.		
164 Japonica Lane, Willen Park, Milton Keynes, MK15 9EE	DRAWING TITLE: EXISTING / PROPOSED ELEVATIONS	NO. - 03
	SCALE - 1:100	REV:
	DATE: 21/10/2022	DRG. PAPER SIZE: A3

0M 1M 2M 3M 4M 5M 6M 7M 8M 9M 10M



PROPOSED REAR ELEVATION

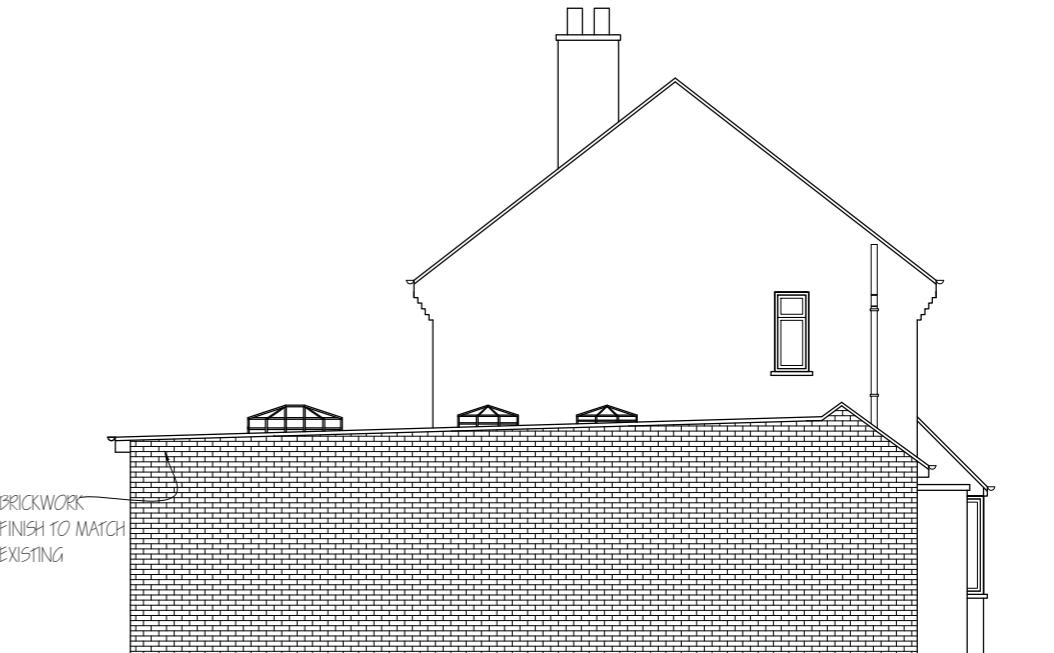

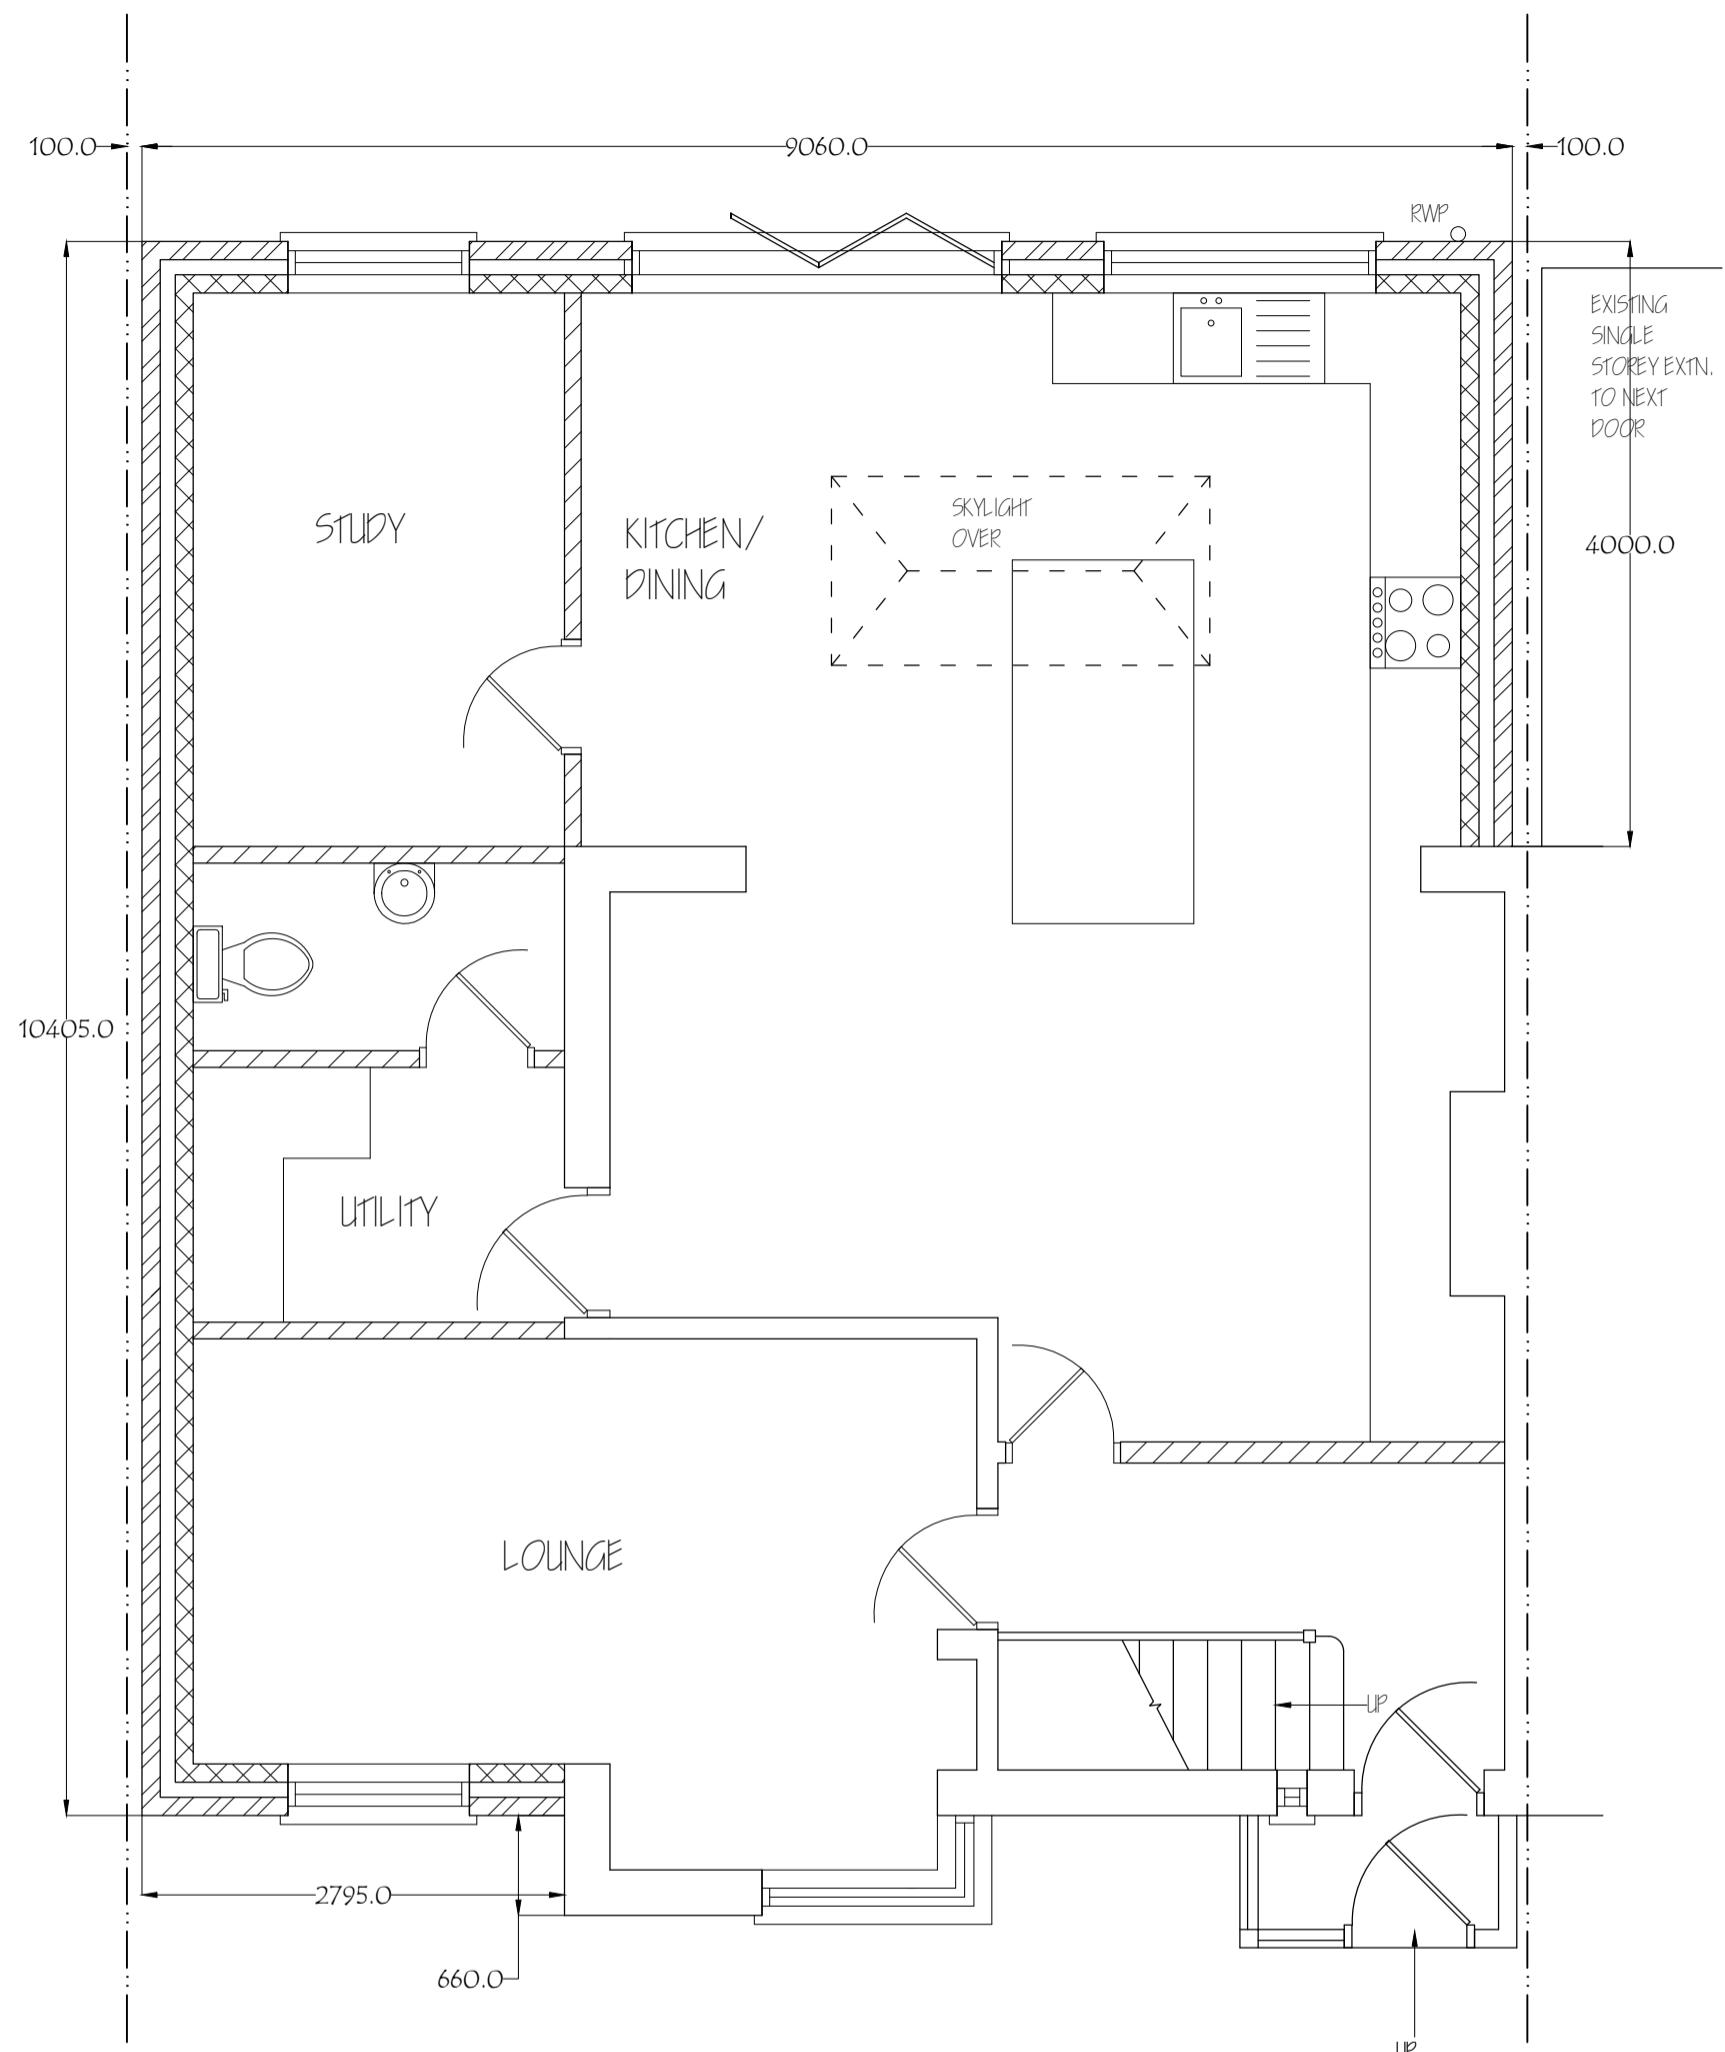

Nigel Fallon, B.Sc. (Hons) MBEEng. 07768-408525  
 Planning & Development Consultant, Building Engineer.

164 Japonica Lane,  
 Willen Park,  
 Milton Keynes, MK15 9EE.

ADDRESS:  
 5, COWDRAY ROAD,  
 HILLINGDON, UB10 9DQ.

DRAWING TITLE: PROPOSED GROUND FLOOR PLAN

NO. - 04

REV:

SCALE - 1: 50

DATE: 21/10/2022

DRG. PAPER SIZE: A3

