

DRAWING CREATED USING REVIT - MODEL NUMBER: LRB08-MCA-00-XX-00-A-0001

BASED ON TEMPLATE VERSION SK025.0

PDF PRINT DATE: 15/10/2024 15:15:58

ORDNANCE SURVEY, © CROWN COPYRIGHT 224. ALL RIGHTS RESERVED. LICENCE NUMBER 100022432




1 PROPOSED SITE PLAN.

SCALE 1:200

COPYRIGHT STATEMENT  
©CROWN COPYRIGHT AND DATABASE RIGHTS 2024. OC AC0000813445

- N
- BOUNDARY OF APPLICATION
  - EXISTING SITE FENCE RETAINED
  - PROPOSED 2.4M HIGH PERIMETER FENCE
  - PROPOSED 2.4M HIGH PERIMETER FENCE ON TOP OF EXISTING WALL
  - PROPOSED 3.0M HIGH PERIMETER FENCE
  - PROPOSED 3.5M HIGH PERIMETER FENCE
  - PROPOSED 4.0M HIGH PERIMETER FENCE
  - PROPOSED 2.4M HIGH PASS88 RATED PERIMETER SECURITY FENCE
  - PROPOSED GREEN WALL
  - REFER TO LANDSCAPE CONSULTANTS INFORMATION FOR DETAILS OF SOFT LANDSCAPING
  - PROPOSED BUILDING AREA
  - PAVING AREA
  - GRASSCRETE FINISH
  - OUTSIDE FENCE FINISH
  - RAIN GARDEN PLANTING FINISH
  - GRAVEL FINISH
  - EXISTING TREE
  - ELECTRICAL VEHICLE CHARGING BAY
  - DISABLED PERSONS PARKING BAY
  - PARKING SPACE
  - PROPOSED FIRE HYDRANT LOCATION
  - POLE MOUNTED LUMINAIRE (8m HIGH)
  - SECURITY POLE (SP) (8m HIGH)
  - EXISTING BUILDING OUTLINE (TO BE DEMOLISHED)

NOTE :  
REFER TO CIVILS INFORMATION PACK FOR DETAILS AND SPECIFICATIONS FOR ALL FENCES AND HARD SURFACES. FENCING INFORMATION CONTAINED IN ARCHITECTURAL PACK IS FOR INFORMATION ONLY.  
REFER TO LANDSCAPE CONSULTANTS INFORMATION FOR DETAILS OF SOFT LANDSCAPING.

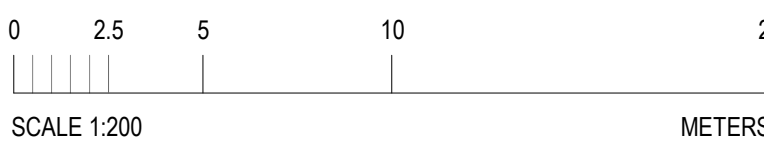

REV	DATE	DESCRIPTION	DRN	ENG	CHK	APP
P01	08/07/2024	PLANNING SUBMISSION	CZ	BW	JK	SS

ANY UNAUTHORIZED USE OR REPRODUCTION OF THIS DOCUMENT IN WHOLE OR IN PART IS PROHIBITED. DELETE THIS DOCUMENT IF YOU HAVE RECEIVED IT IN ERROR

ARCHITECT:	CIVIL/STRUCTURAL ENGINEERS:
MCA Architects +353(0)20222 4 Spencer Road, Asgard Rd, Dublin D2, D02 X039	OSCA Ruaidhri Du Plooy(David Kennedy(S) 01 288 9006 3rd Floor The Highline, Bakers Point, Dun Laoghaire, Dublin, A96 KW29

Mech/Elec ENGINEERS:	SECURITY ENGINEERS:
Ethos Engineering Gary O'Reilly(M) Peter Karrant(E) +353 (0)202222 Aqua Business Centre, Blackthorn Road, Sandyford, Dublin D18 DHT6	Secure Shane Clarke +353(0)18015072 Suite 716, Braconwell Business Park, Clonsilla, Dublin 15, D15 K8NP

LANDSCAPE ARCHITECT:	OTHER CONSULTANT:
HEINRICH Aslan Waltham 01902711800 One Vessex Way, Golden Common Winchester UK, SO21 1WGS	Landscape Hualu Whalley 020 7637 4477 The Minster Building, 21 Minster Lane, London EC3R 7AG

PROJECT:	DATA CENTRE
TITLE:	PROPOSED SITE PLAN

SHEET NO: A-1021

FILE NO: 600-MCA-00-XX-00-A-1021  
PAPER SIZE: ISO A0 SCALE: 1:200 REV: P01

PRINT IN COLOUR