


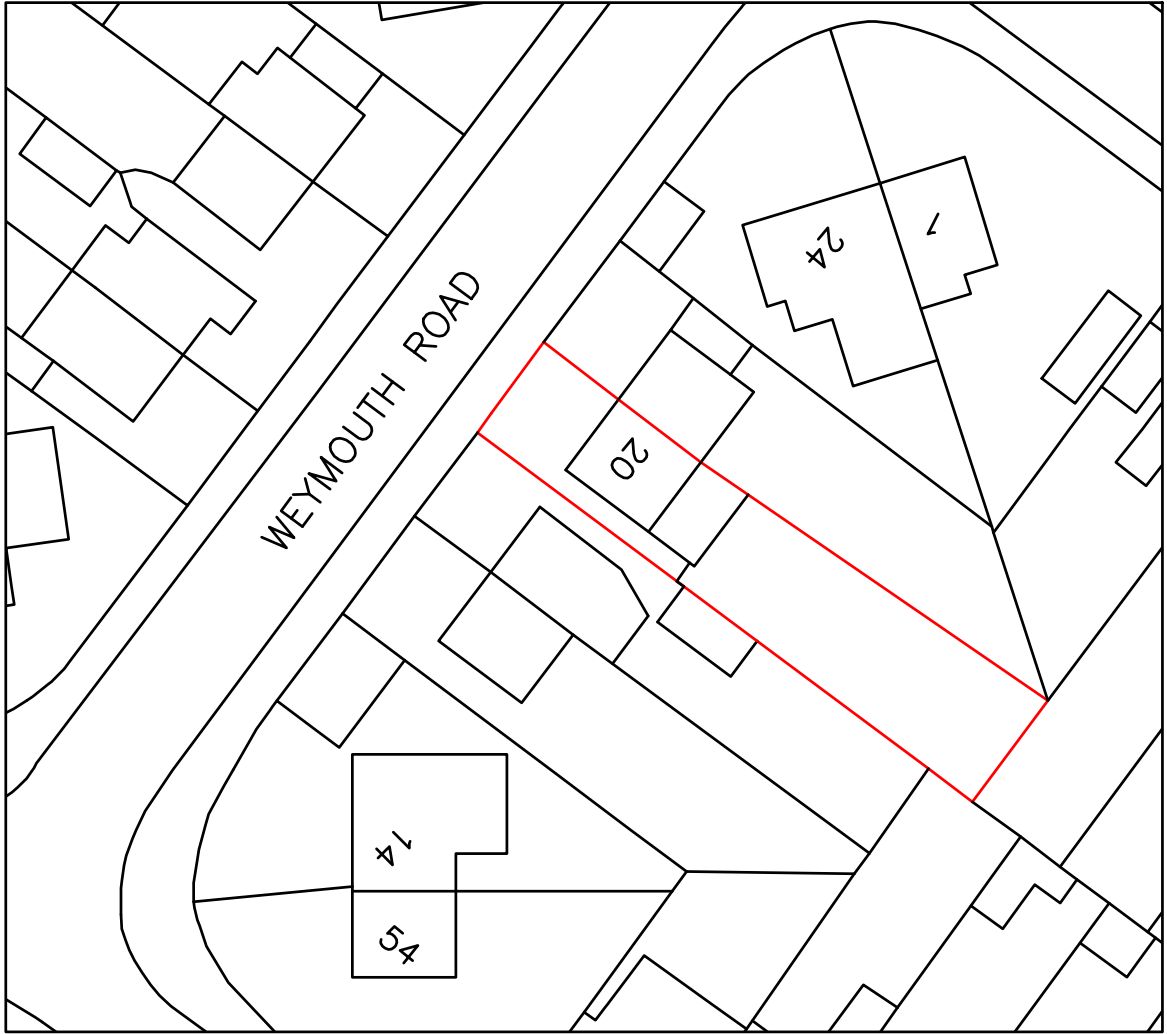


Location Plan  
Scale 1:1250

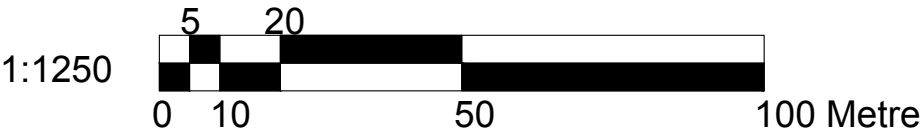


Block Plan  
Scale 1:500

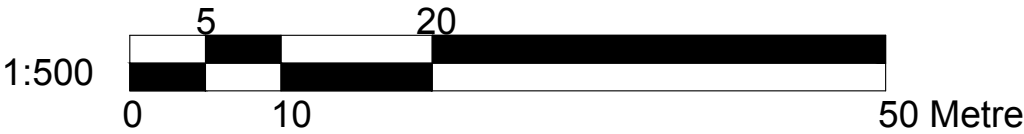

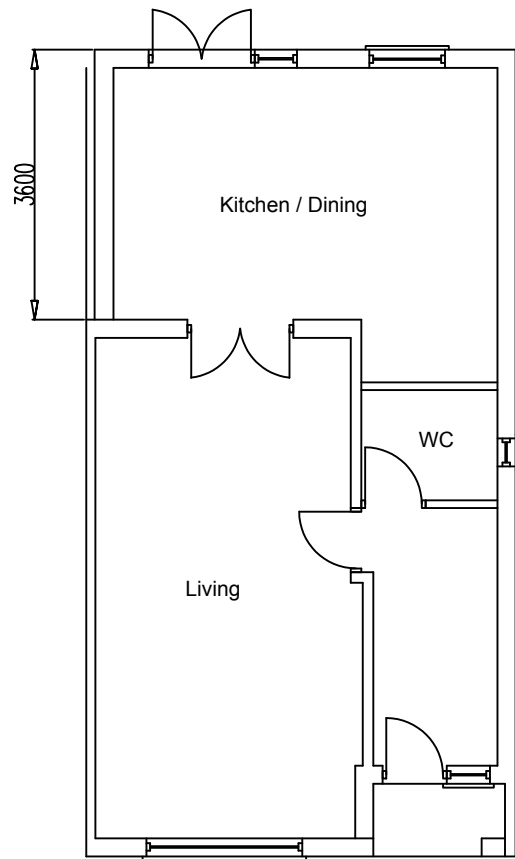

Existing Ground Floor Plan  
Scale:1:100

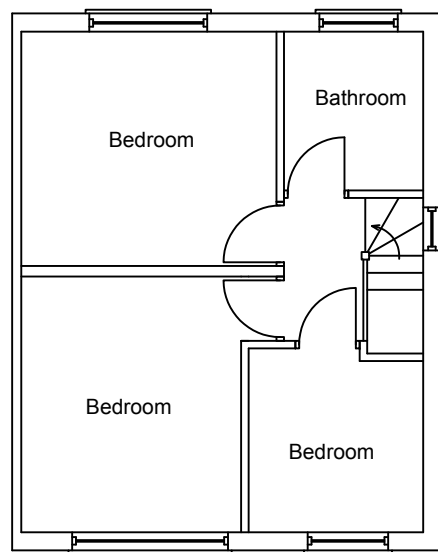


Existing First Floor Plan  
Scale:1:100




Existing Front Elevation  
Scale:1:100




Existing Rear Elevation  
Scale:1:100

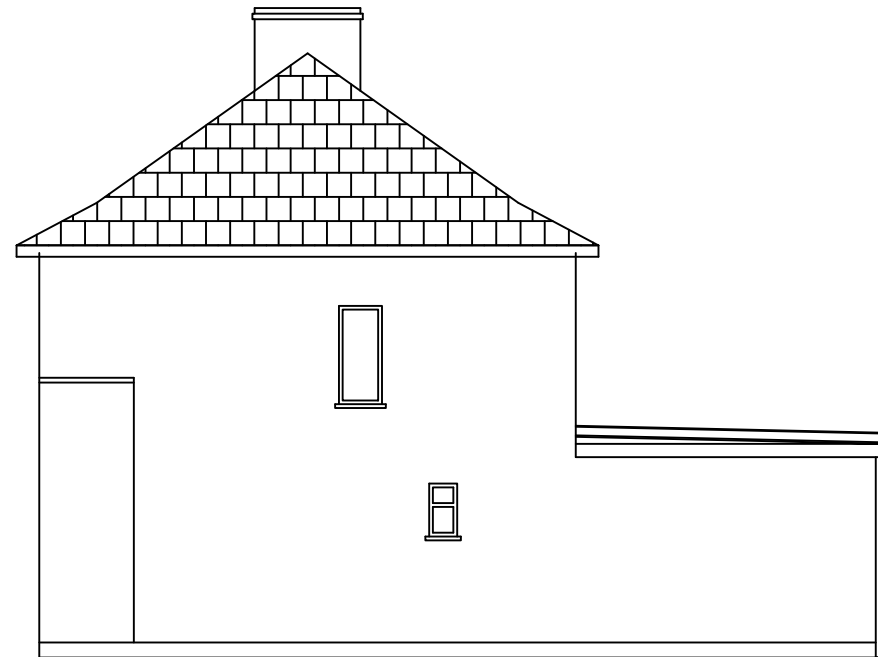


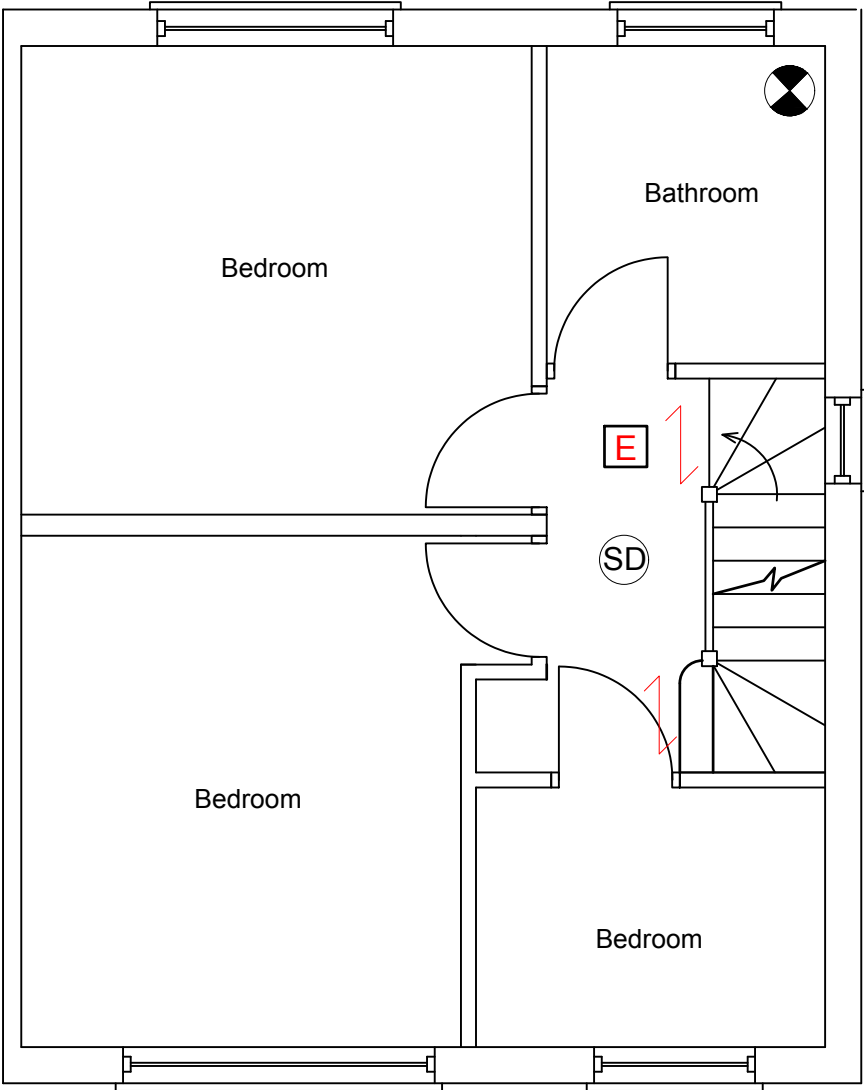
Existing Side Elevation  
Scale:1:100

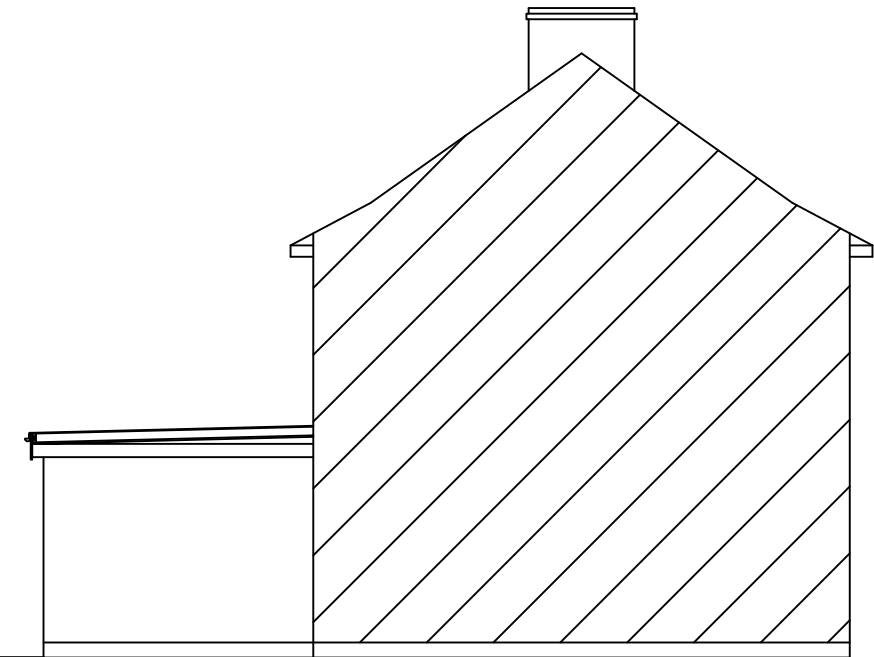


Existing Side Elevation  
Scale:1:100

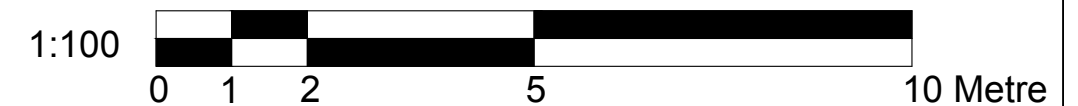

 <div>BANCIL PARTNERSHIP LTD</div>	<p>Dimensions to be verified on site DO NOT SCALE FROM THIS DRAWING. Any areas indicated on this drawing are for guidance only. No responsibility is taken for their accuracy.</p> <p>This drawing is the property of <b>BANCIL PARTNERSHIP LTD</b> Copyright is reserved by them and the drawing is issued on the condition that it is not copied, reproduced, retained or disclosed to any unauthorised person, either wholly or in part without the consent in writing of <b>BANCIL PARTNERSHIP LTD</b></p>	Site Address:	Client Detail:	Title:				Drawn By: NM		Revisions:				
		20 Weymouth Road Hayes UB4 8NE	20 Weymouth Road Hayes UB4 8NE	Existing Floor Plans Existing Elevations	Scale:	1:100	Paper Size:	A3	Checked By: PP	Date: 06/2023	Drawing No. PL1/VP/3320 - 01	Rev	Revision	Date
131 Heston Road, Hounslow, Middx, TW5 0RD Tel: 020 8574 4546 Fax: 020 8574 4526														



Proposed First Floor Plan  
Scale:1:50

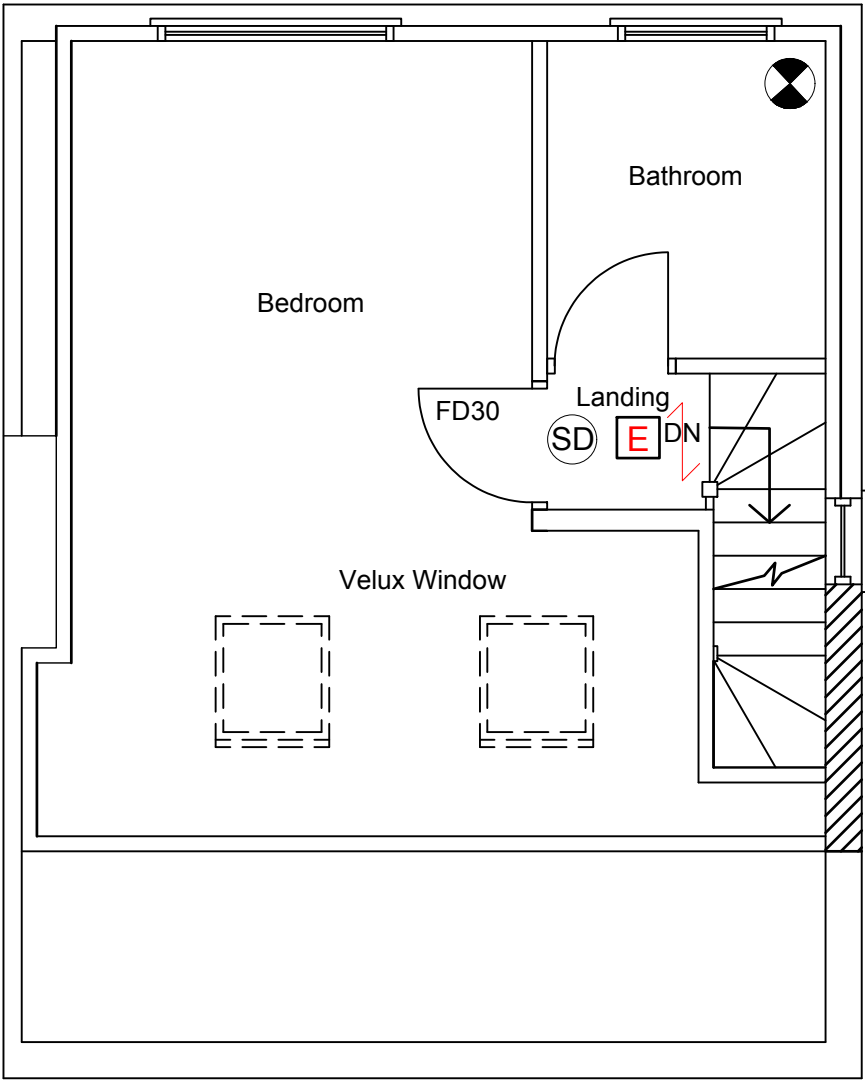

Proposed Second Floor Plan  
Scale:1:50

SD Smoke alarm and heat alarms as per BS 5446-2 :2003


FD30 All doors to be half hour fire check door unless otherwise stated.


E EMERGENCY LIGHT

→ FIRE EXIT SIGN


⊗ EXTRACT FAN



 <p>Dimensions to be verified on site DO NOT SCALE FROM THIS DRAWING. Any areas indicated on this drawing are for guidance only. No responsibility is taken for their accuracy.</p> <p>This drawing is the property of <b>BANCIL PARTNERSHIP LTD</b> Copyright is reserved by them and the drawing is issued on the condition that it is not copied, reproduced, retained or disclosed to any unauthorised person, either wholly or in part without the consent in writing of <b>BANCIL PARTNERSHIP LTD</b></p>	Site Address:		Client Detail:		Title:		Drawn By: NM		Revisions:		
	20 Weymouth Road Hayes UB4 8NE		20 Weymouth Road Hayes UB4 8NE		Proposed First Floor Plan  Proposed Second Floor Plan		Checked By: PP  Date: 06/2023  Drawing No. PL 1/VP/3320 - 02		Rev	Revision	Date
131 Heston Road, Hounslow, Middx, TW5 0RD Tel: 020 8574 4546 Fax: 020 8574 4526					Scale:	1:50	Paper Size:	A3			

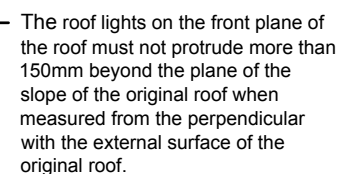

Proposed Front Elevation  
Scale:1:100

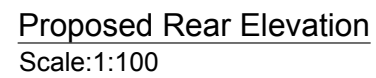

VOLUME CALCULATION ;


DORMER-1:

$$(P-5.14) \times (Q-3.41) \times (R-2.3) \times 1/2 = 20.15 \text{ M3}$$

HIP TO GABLE:

$$(A-7.69) \times (B-2.68) \times (C-3.59) \times 1/6 = 12.33 \text{ M3}$$

TOTAL: 32.48 M3

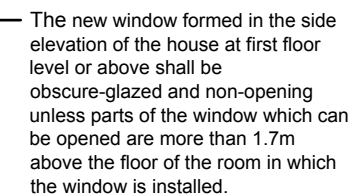

Proposed Side Elevation  
Scale:1:100



Proposed Side Elevation  
Scale:1:100

1:100

