




- NOTES
- Dimensions are not to be scaled from this drawing by contractors. The contractor is requested to check all dimensions before the work started.
 - Report any discrepancies to the client or architect before undertaking the work described in the drawings.
 - Dimensions are approximate site dimensions and are to be verified by the contractor on site before any fabrication/site works i.e foundations etc occur
 - Contractor is responsible for all temporary propping to existing structure

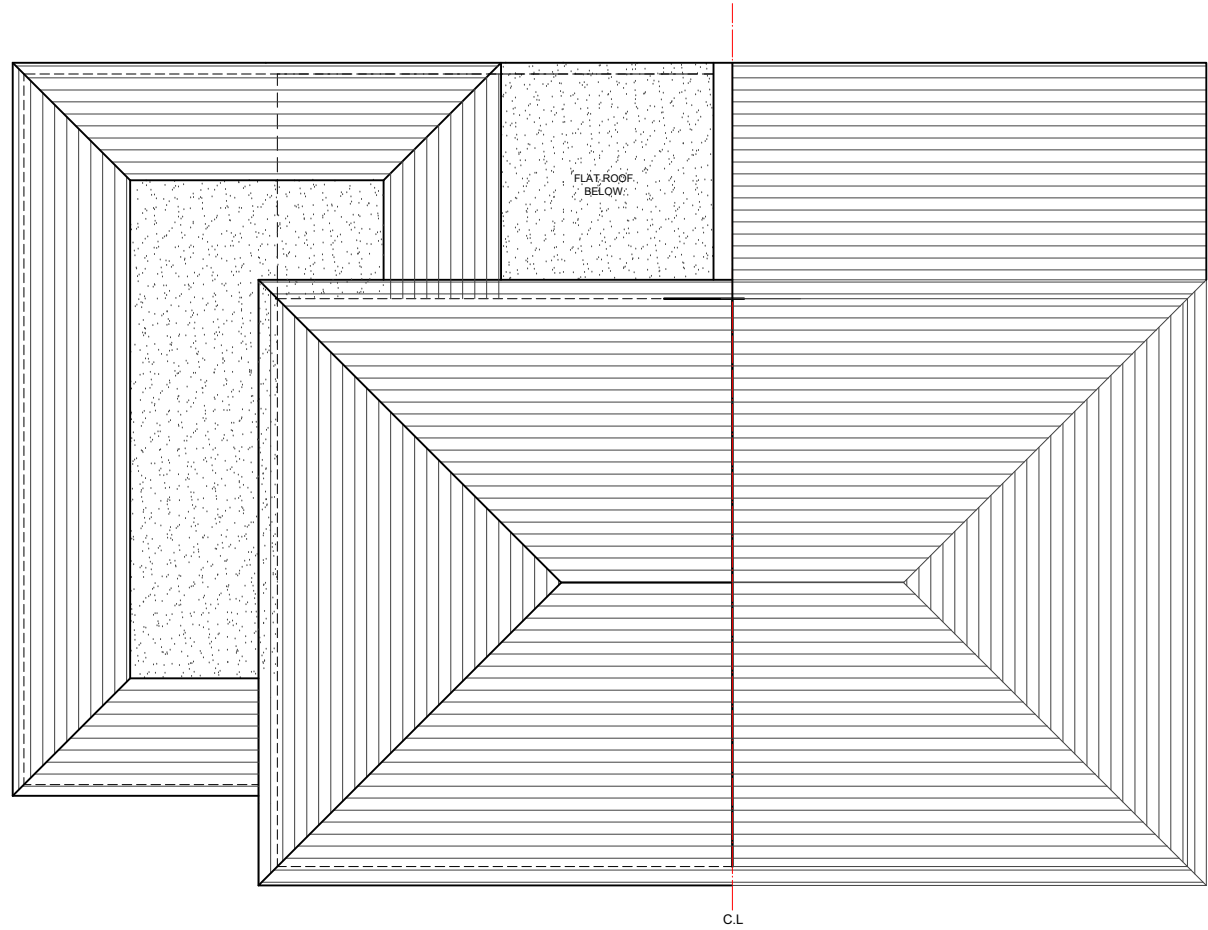

01 - ROOF PLAN

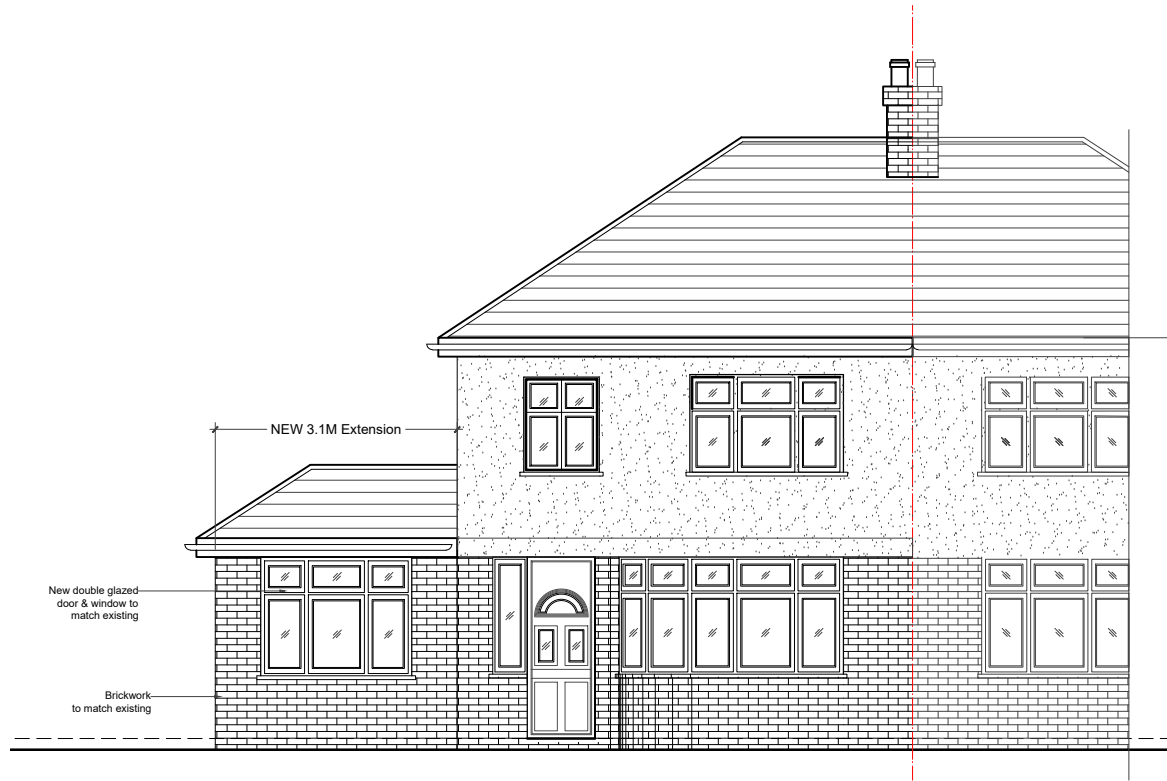

02 - FRONT ELEVATION

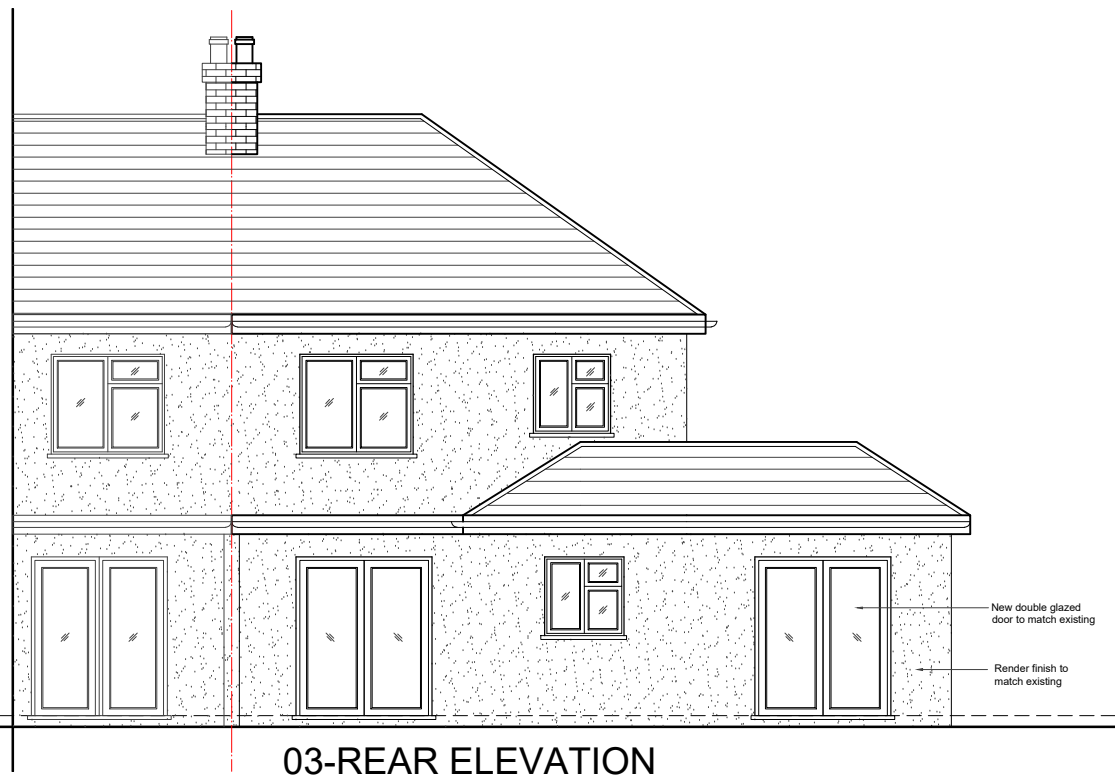

03-REAR ELEVATION



04-LEFT SIDE ELEVATION

0 1 2m 3 4 5m
Scale

REVISIONS			
NO.	DESCRIPTION	DATE	BY

**HOUSE HOLDER
APPLICATION**

DE ARCHITECTURAL CONS. LTD
M: 07824773079, 07869580774
E: design.endeavour@gmail.com

Project
73 PARK LANE HAYES
LONDON UB4 8AD

Title
ROOF PLAN AND PROPOSED ELEVATIONS

Scale 1:100@A3	Drawn SK/FA	Approved	Date JULY-24
Job No. DAC-274/24	Drawing No. PH-73PL-05	Rev. -	