

1:50

1m 0 1m 2m 3m 4m 5m

This drawing is to be read in conjunction with all relevant documents.
This drawing is copyright © and may not be reproduced without permission

CLIENT
Mr and Mrs Woolley
JOB DESCRIPTION
79 Park Lane
Harefield
UB9 6BL

DRAWING TITLE
Existing Ground Floor Plan

Scale Date Drawn Checked

1:50 @ A3 July 24 AJ NJ

Revisions

ProPlan Designs
Architectural Design Services
Tel: 07966 617 336
Mail: info@proplandesigns.co.uk

Drawing Number 9162 - 100



EXISTING FRONT ELEVATION

SCALE 1:100

E-01

No change to this elevation



EXISTING SIDE ELEVATION

SCALE 1:100

E-02



EXISTING REAR ELEVATION

SCALE 1:100

E-03



EXISTING SIDE ELEVATION

SCALE 1:100


E-04

1:100

2m 0 2m 4m 6m 8m 10m

This drawing is to be read in conjunction with all relevant documents.
 This drawing is copyright © and may not be reproduced without permission

CLIENT	DRAWING TITLE			
	Existing Elevations			
JOB DESCRIPTION	Scale	Date	Drawn	Checked
	1:100 @ A3	JULY 24	AJ	NJ
79 Park Lane Harefield UB9 6BL	Revisions			

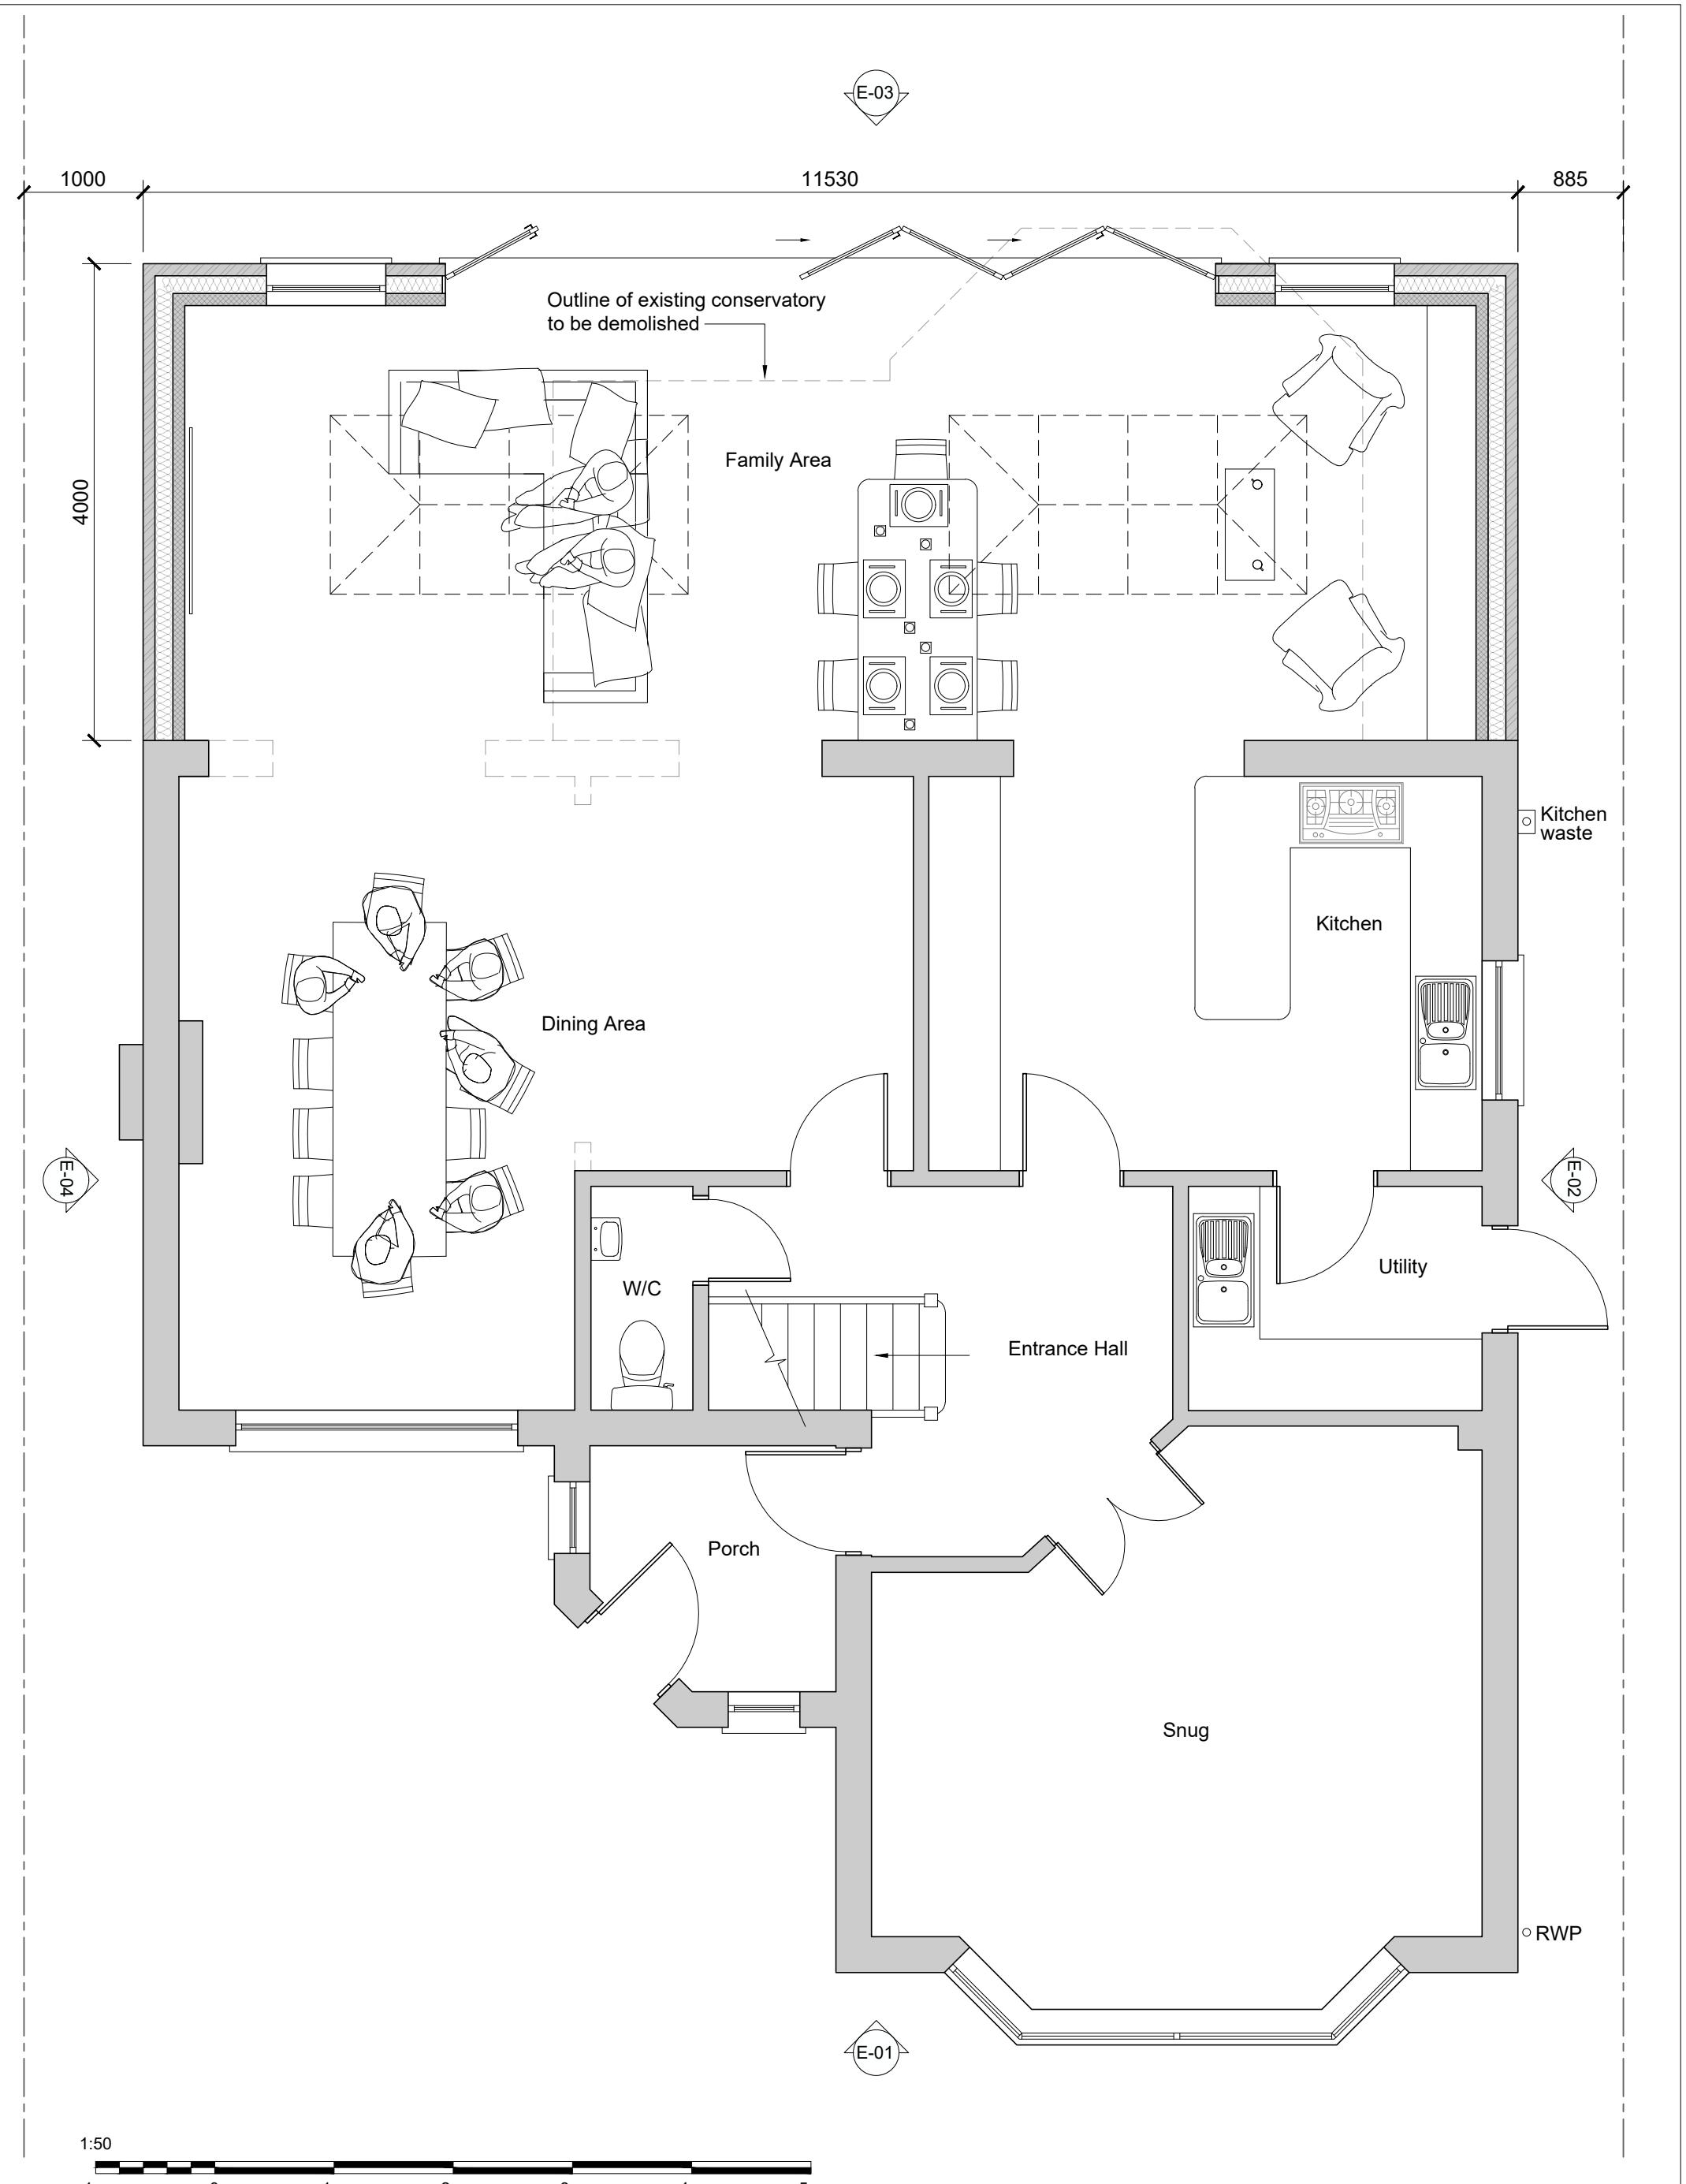


1:50



PROPOSED FRONT ELEVATION

SCALE 1:10

E-01
No change to this elevat

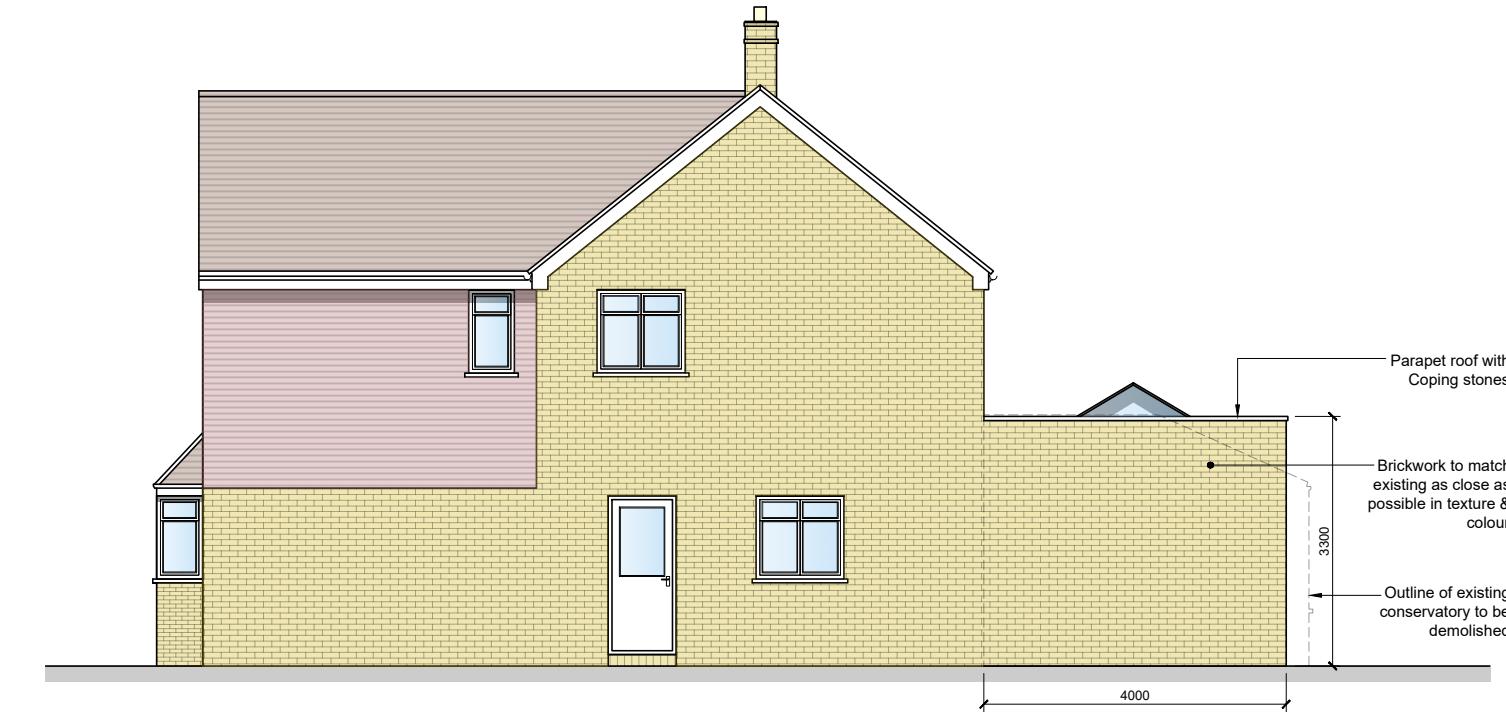

PROPOSED SIDE ELEVATION

SCALE 1:100

E-0



PROPOSED REAR ELEVATION

SCALE 1:10
E-22



PROPOSED SIDE ELEVATION

SCALE 1:100

1

1:100

2

1.100

2m 0 2m 4m 6m 8m 10m

This drawing is to be read in conjunction with all relevant documents.
This drawing is copyright © and may not be reproduced without permission

CLIENT
Mr & Mrs Wood

	DRAWING TITLE
	Proposed Elevations

Scale Date

Scale Date

1.100 @ A3 JULY 2

Revisions

Architectural Design Services
Tel: 07966 617 336
Email: info@architecturaldesignservices.co.uk



BLOCK PLAN

1:500

Produced on 15 July 2024 from the Ordnance Survey National Geographic Database and incorporating surveyed revision available at this date.
This map shows the area bounded by 504897 190530,505039 190530,505039 190672,504897 190672,504897 190530
Crown copyright and database rights 2024 OS 100054135. Supplied by copla ltd trading as UKPlanningMaps.com a licensed Ordnance Survey partner (OS 100054135).
Data licence expires 15 July 2025. Unique plan reference: v2f//1124520/1513041

This drawing is to be read in conjunction with all relevant documents.
This drawing is copyright © and may not be reproduced without permission