



Nigel Fallon, B.Sc. (Hons) MBEng. 07768-408525
Planning & Development Consultant, Building Engineer.
164 Japonica Lane, DRAWING TITLE: EXISTING/ PROPOSED GROUND FLOOR PLAN
Willen Park, NO. - 01 REV:
Milton Keynes, MK15 9EE. SCALE - 1: 50 DATE: 11/ 06/ 2024 DRG. PAPER SIZE: A3

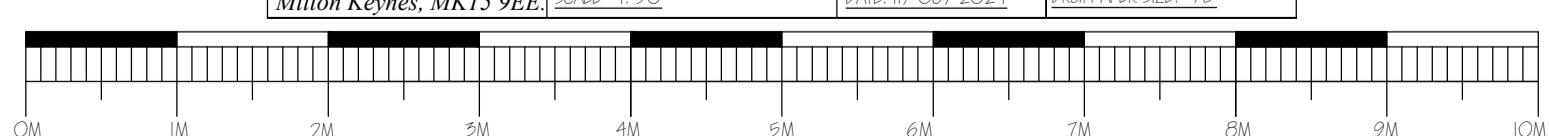


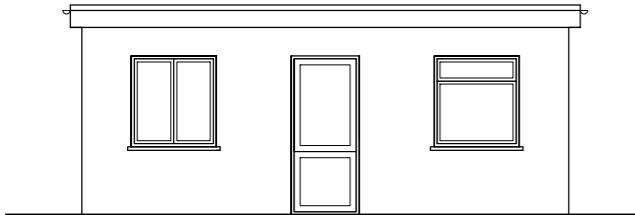


EXISTING FRONT ELEVATION



EXISTING SIDE ELEVATION

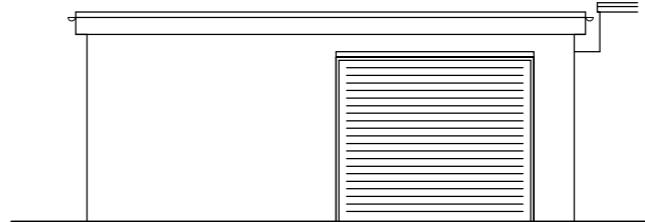


EXISTING REAR ELEVATION

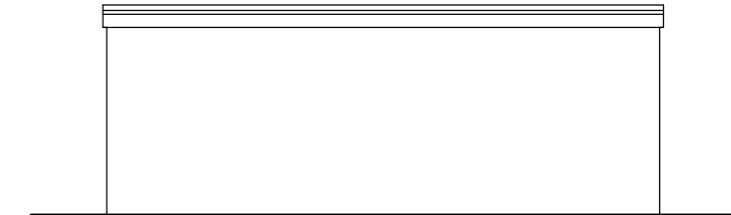


EXISTING SIDE ELEVATION


Nigel Fallon, B.Sc. (Hons) MBEng. 07768-408525		ADDRESS: 104, YEADING LANE, NORTHOLT, UB4 0EY.
<i>Planning & Development Consultant, Building Engineer.</i>		
164 Japonica Lane, Willen Park, Milton Keynes, MK15 9EE.		DRAWING TITLE: EXISTING / PROPOSED ELEVATIONS
		NO. - 02
SCALE - 1:100		REV:
DATE: 11/06/2024		DRG. PAPER SIZE: A3

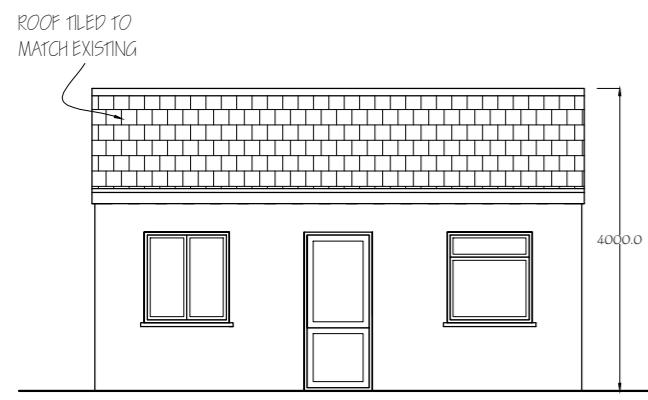


PROPOSED FRONT ELEVATION

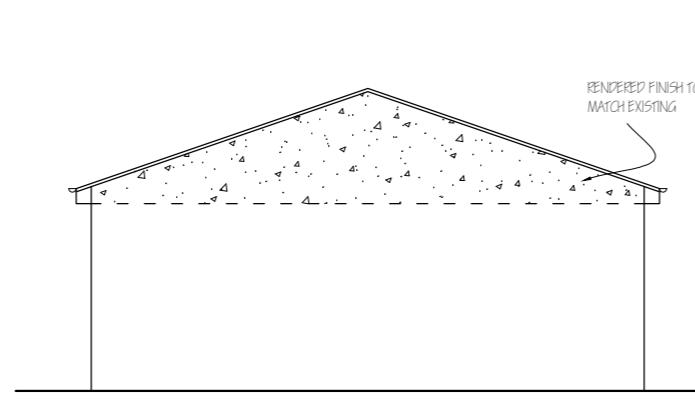

PROPOSED SIDE ELEVATION

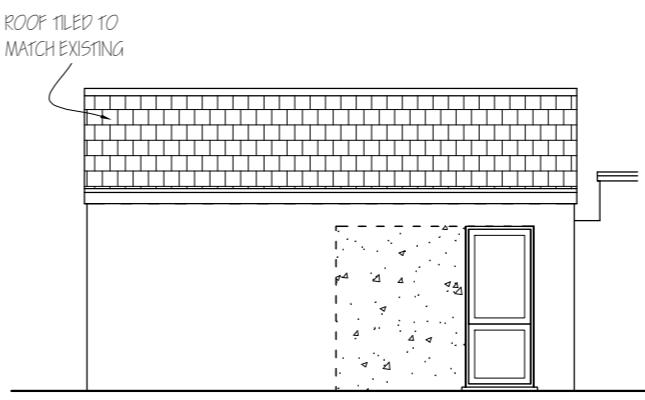


PROPOSED REAR ELEVATION

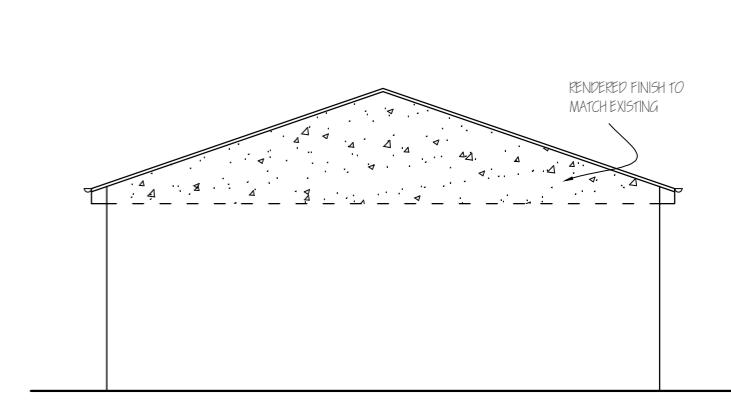



PROPOSED SIDE ELEVATION

NOTE : MATERIALS USED IN ANY EXTERIOR WORK TO BE OF A SIMILAR APPEARANCE TO THOSE USED IN THE CONSTRUCTION OF THE EXTERIOR OF THE EXISTING DWELLING HOUSE.

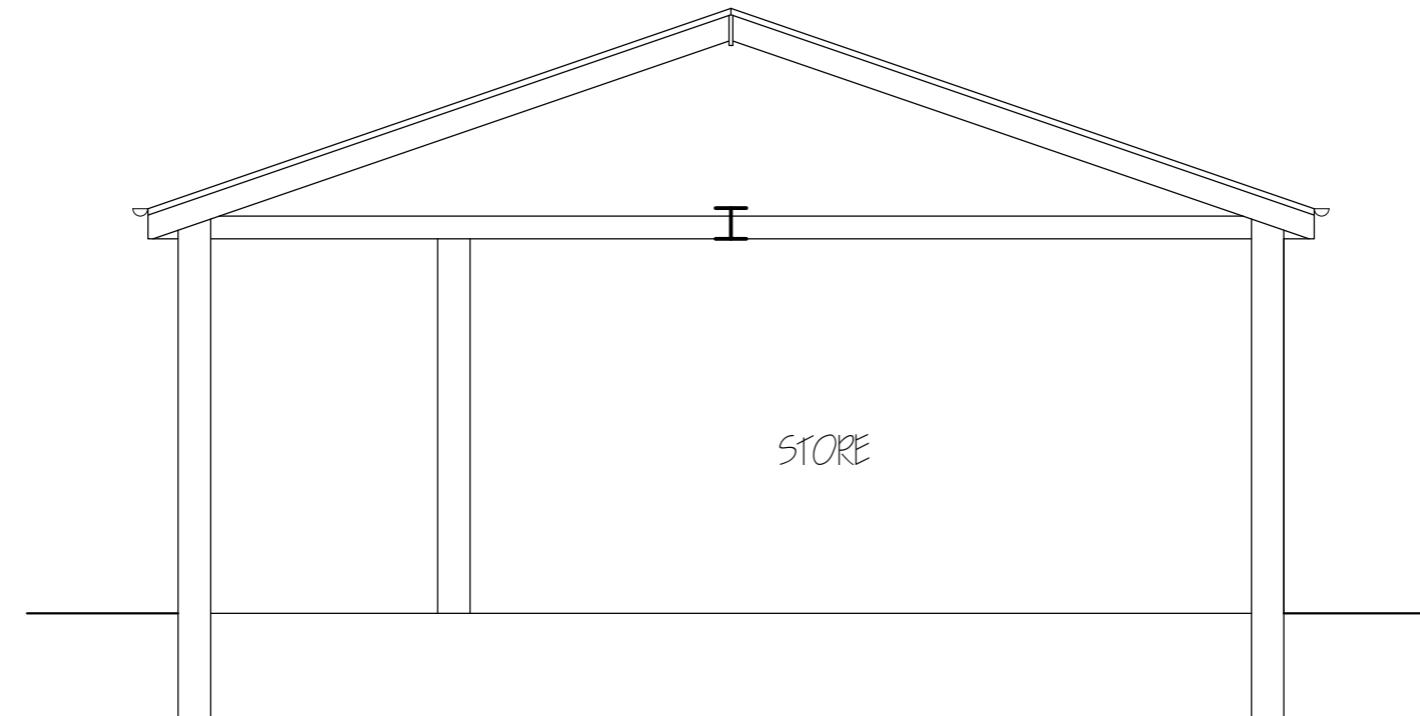

<i>Nigel Fallon, B.Sc. (Hons) MBEEng. 07768-408525</i>		ADDRESS: 104, YEADING LANE, NORTHOLT, UB4 0EY.	
Planning & Development Consultant, Building Engineer.			
349, Chartridge Lane, Chesham, HP5 2SH.	DRAWING TITLE: PROPOSED SECTION	NO. - 07	REV:
	SCALE - 1: 50	DATE: 11/06/2024	DRG. PAPER SIZE: A3

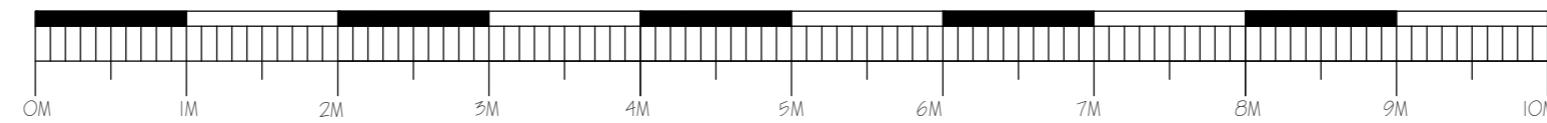

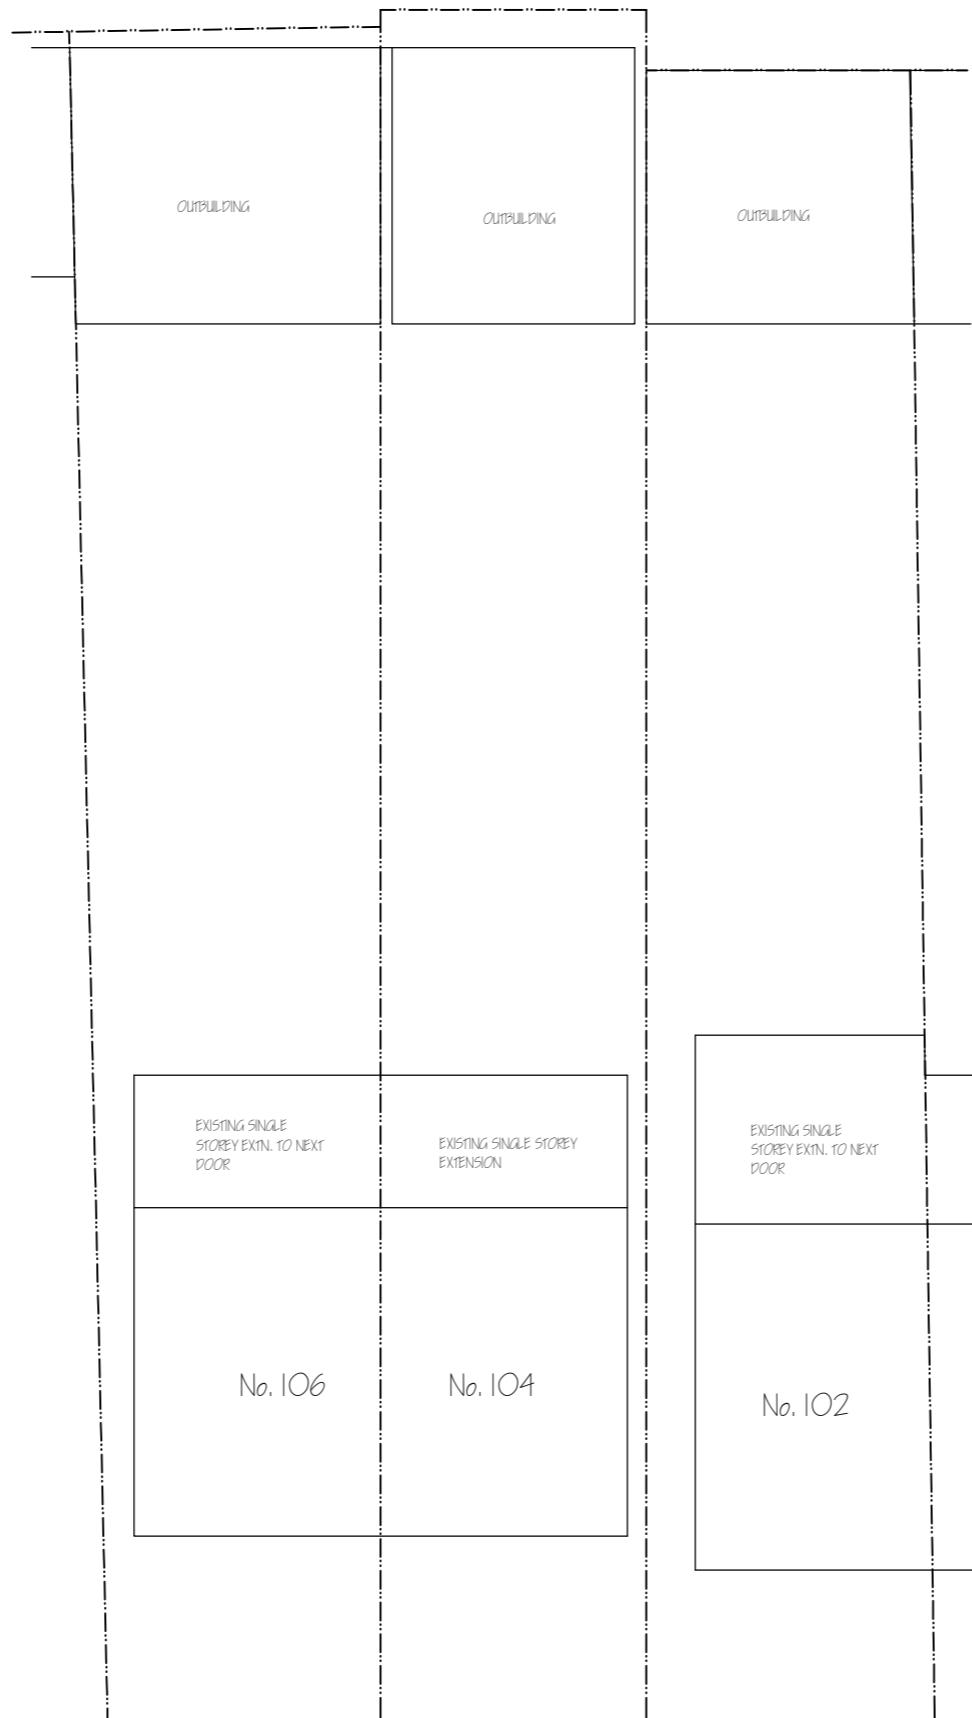

Nigel Fallon, B.Sc. (Hons) MBEng. 07768-408525
Planning & Development Consultant, Building Engineer:

164 Japonica Lane,
Willen Park,
Milton Keynes, MK15 9EE.

DRAWING TITLE: PROPOSED BLOCK PLAN

SCALE - 1: 200

DATE: 11/06/2024

ADDRESS:
104, YEADING LANE,
NORTHOLT, UB4 0EY.

NO. - 03

REV:

DRG. PAPER SIZE: A3

