



Amendments/Notes


Rev.	Detail	By	Date

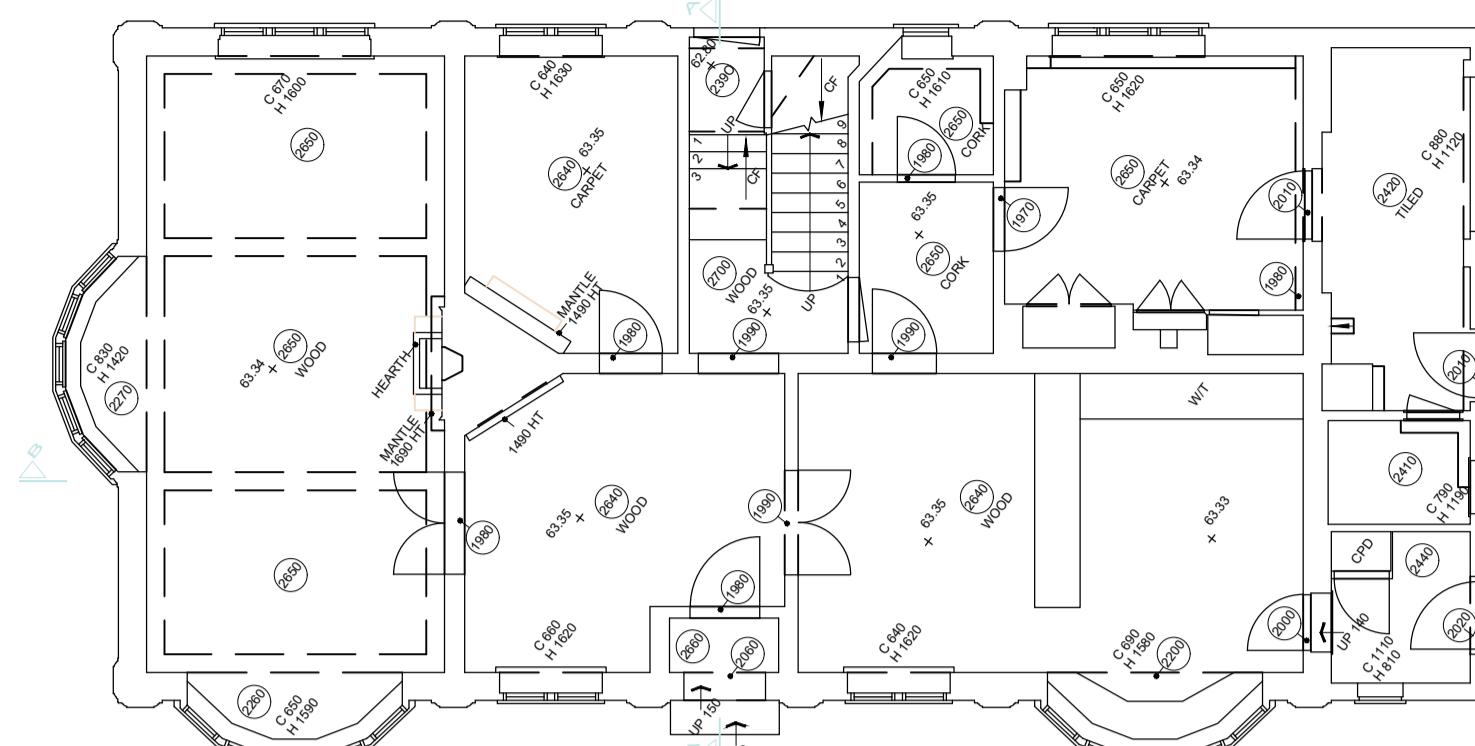


EXISTING GROUND FLOOR PLAN

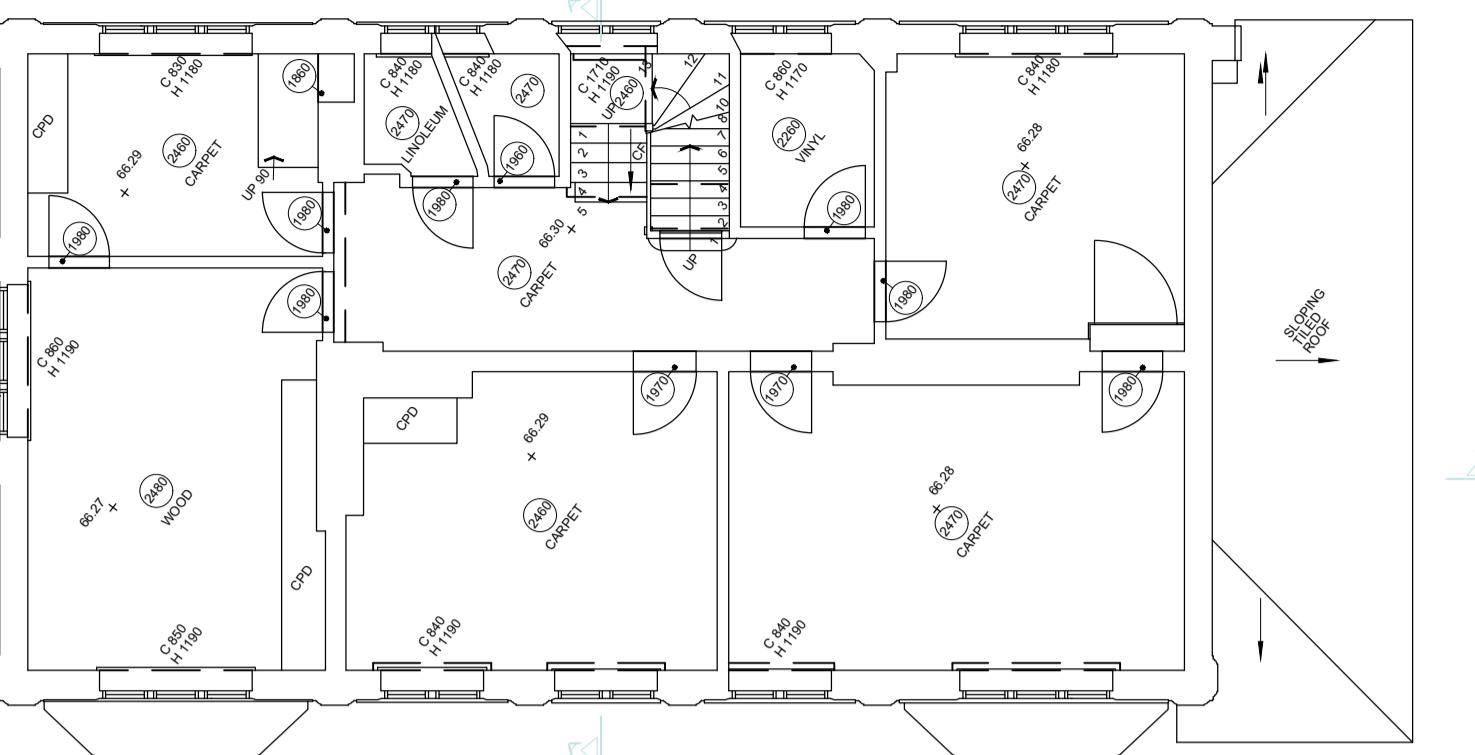


EXISTING FIRST FLOOR PLAN

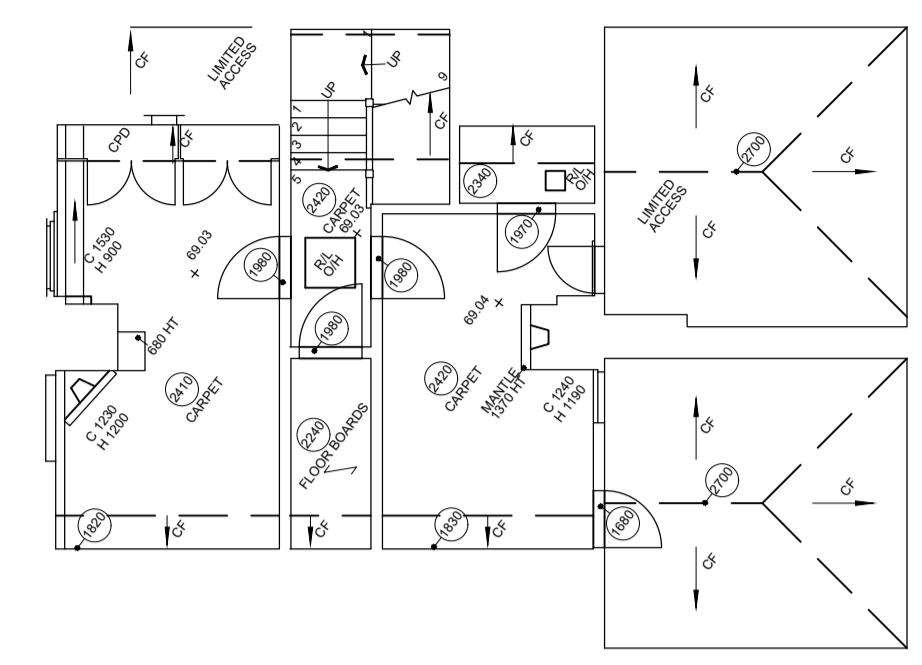

EXISTING SECOND FLOOR PLAN

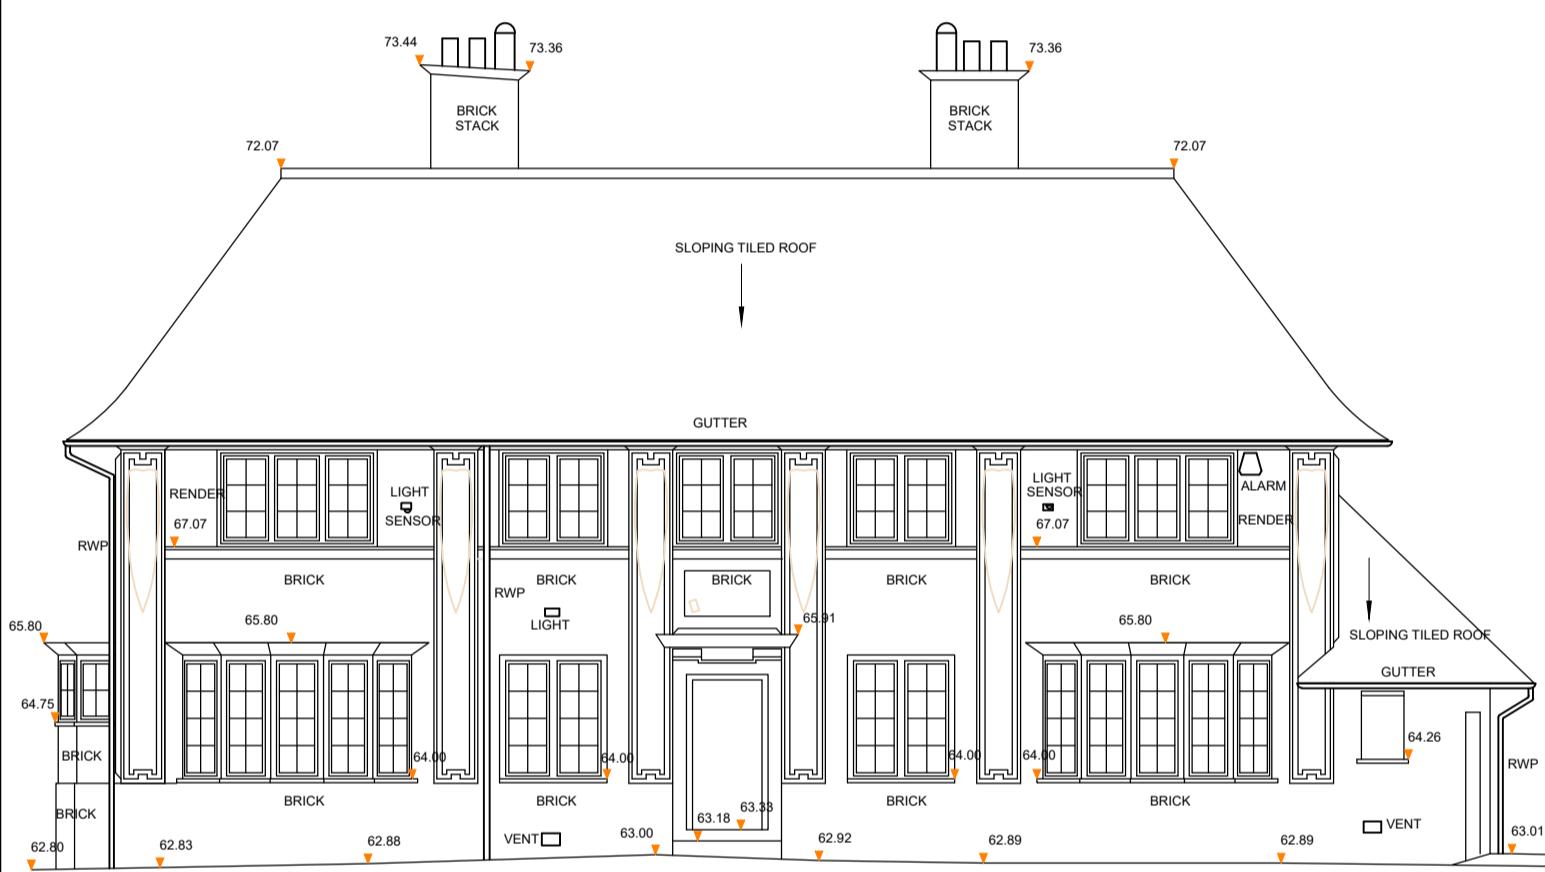


EXISTING FRONT ELEVATION

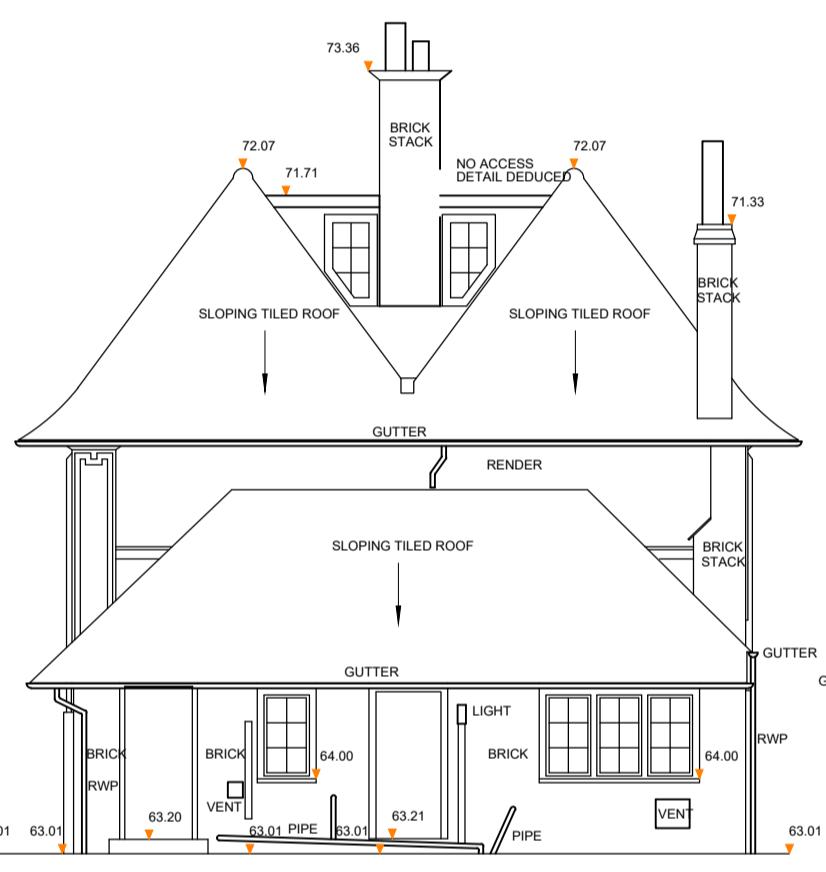


EXISTING FLANK ELEVATION




EXISTING REAR ELEVATION

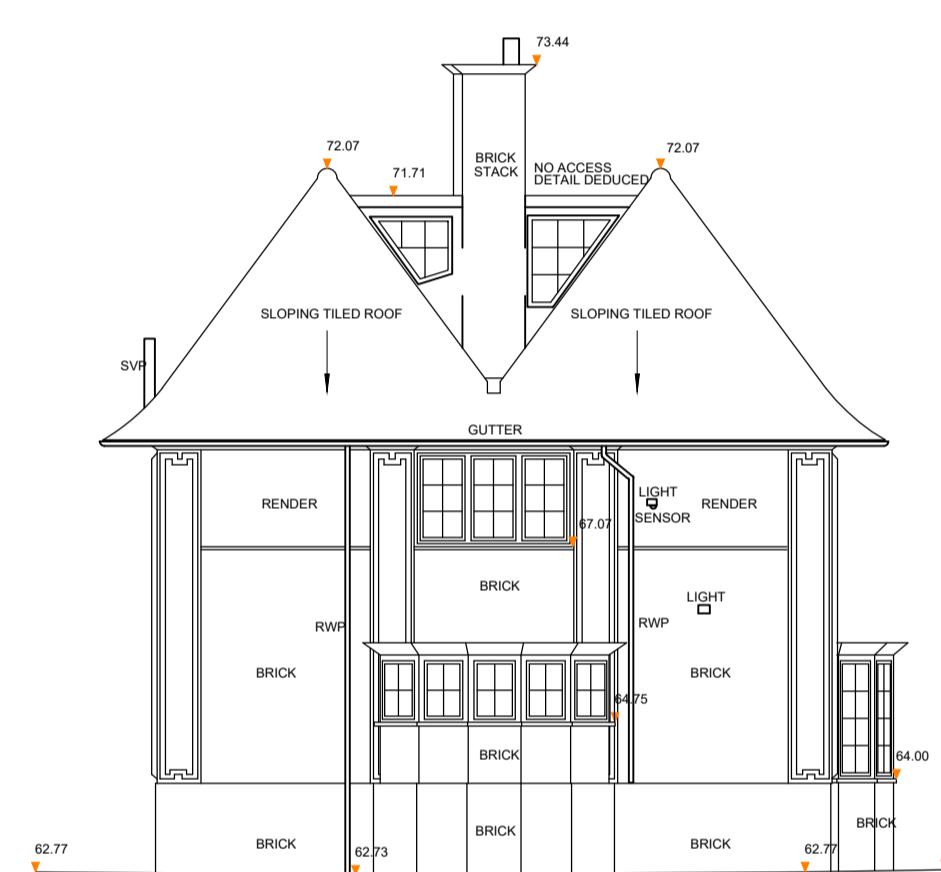

EXISTING FLANK ELEVATION

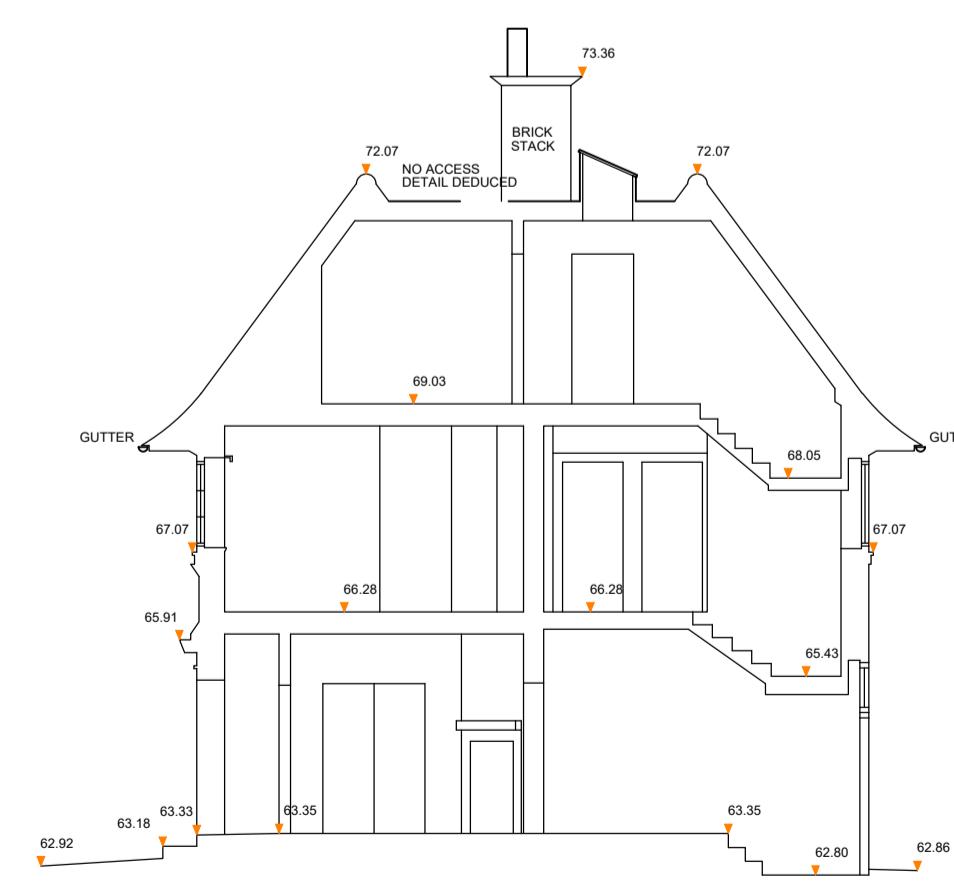

EXISTING SECTION B-B

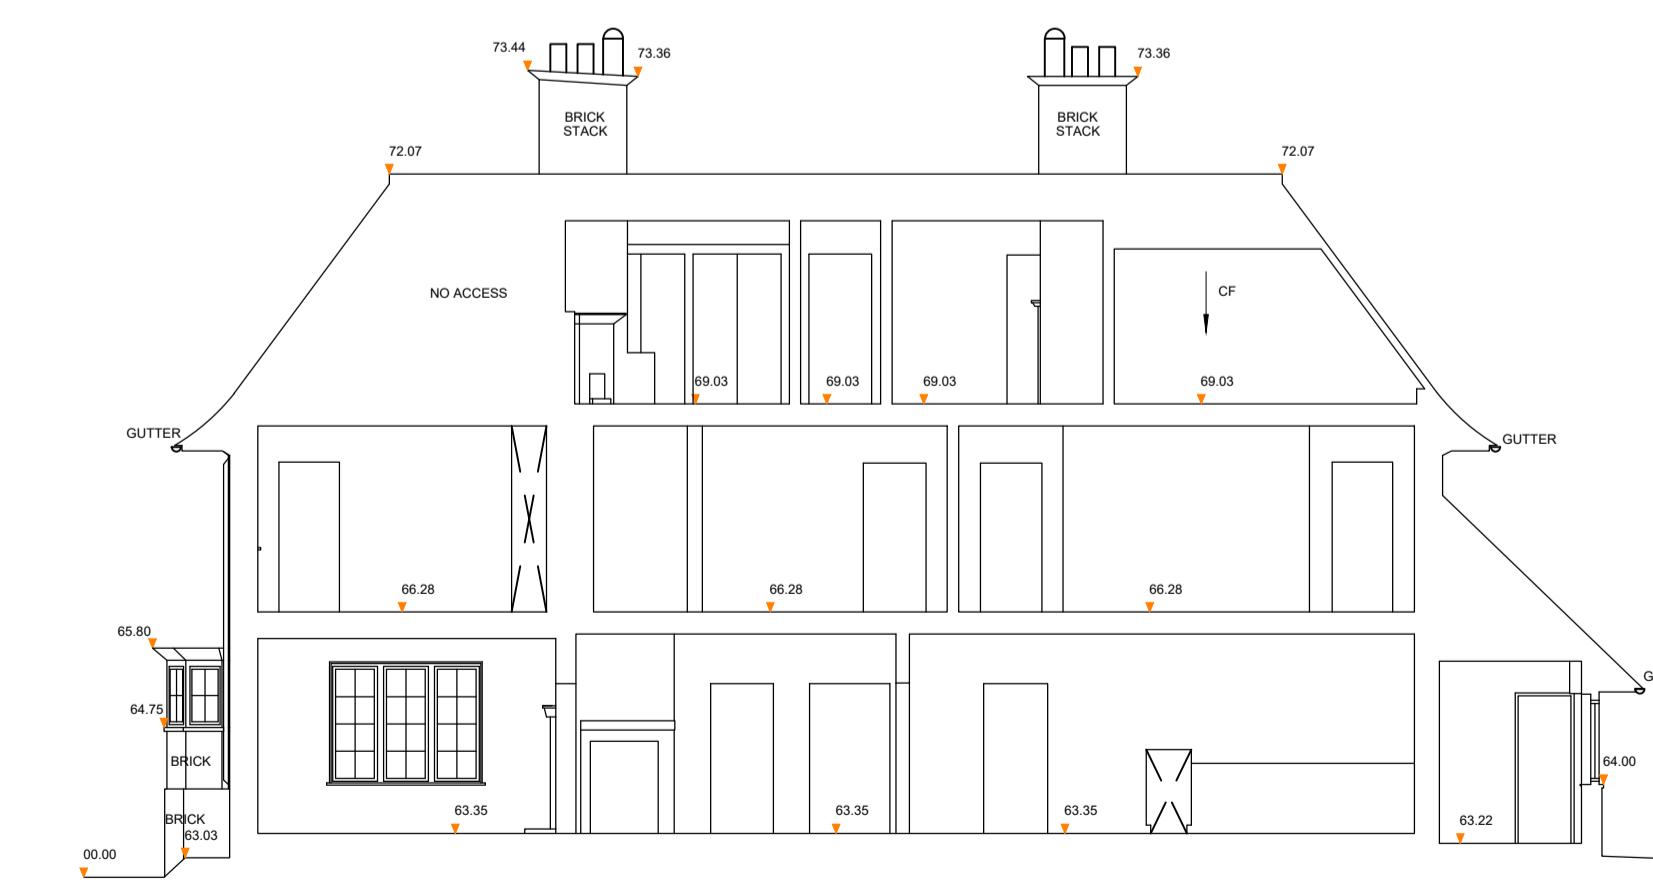

EXISTING SECTION A-A

All dimensions and levels to be checked on site by contractor prior to preparation of shop drawings and commencement of work on site.

This drawing and the copyrights and patents therein are the property of the Architect and may not be used or reproduced without consent.

This drawing is to be read in conjunction with all relevant consultants and/or specialist's drawings/documents and any discrepancies or variations are to be notified to the Architect before the affected work commences.

All works on site are to be carried out fully in accordance with current CDM regulations and recommendations, current Building Regulations, British Standards and Codes of Practice as appropriate.

Project

MANOR LODGE
RICKMANSWORTH ROAD
NORTHWOOD
HA6 2QT

Drawing

EXISTING FLOOR PLANS, ELEVATIONS
&
SECTIONS

SEABROOK
ARCHITECTS

CHARTERED ARCHITECTS

Unit 17, Chiltern Court, Ashridge Road,
Chesham, Bucks HP5 2PX
Tel: 01494 778918
e-mail: info@seabrookarchitects.co.uk


Drawn By Date 01/03/2023

Checked By JS Date 01/03/2023

Approved By JS Scale 1:100 @ A1

Drawing No. Rev.

5819 PL07

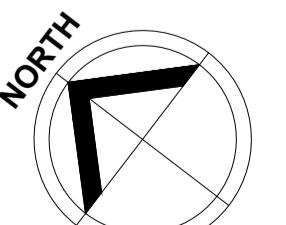

0 Scale 1:100 5m
1:200 @ A3
1:100 @ A1
10m