

Amendments/Notes

Rev.	Detail	By	Date
D	Amendments in correlation with landscape scheme	AW	27/01/25
E	Updated with Landscape scheme	AW	19/03/25
F	Minor Amendments	AW	20/03/25



EXISTING FRONT ELEVATION




PROPOSED FRONT ELEVATION




PROPOSED FRONT ELEVATION WITH WALL AND VEGETATION



PROPOSED REAR ELEVATION

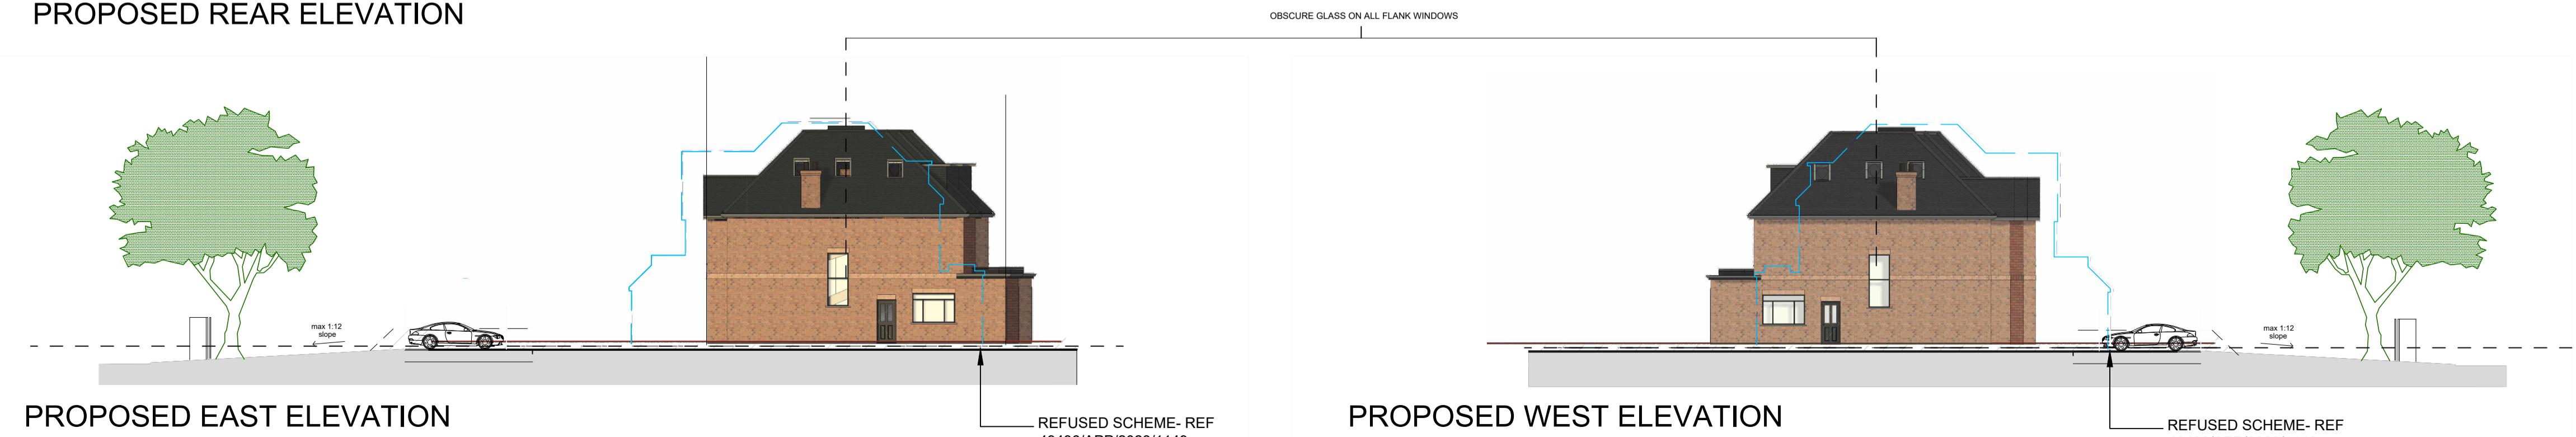

PROPOSED EAST ELEVATION

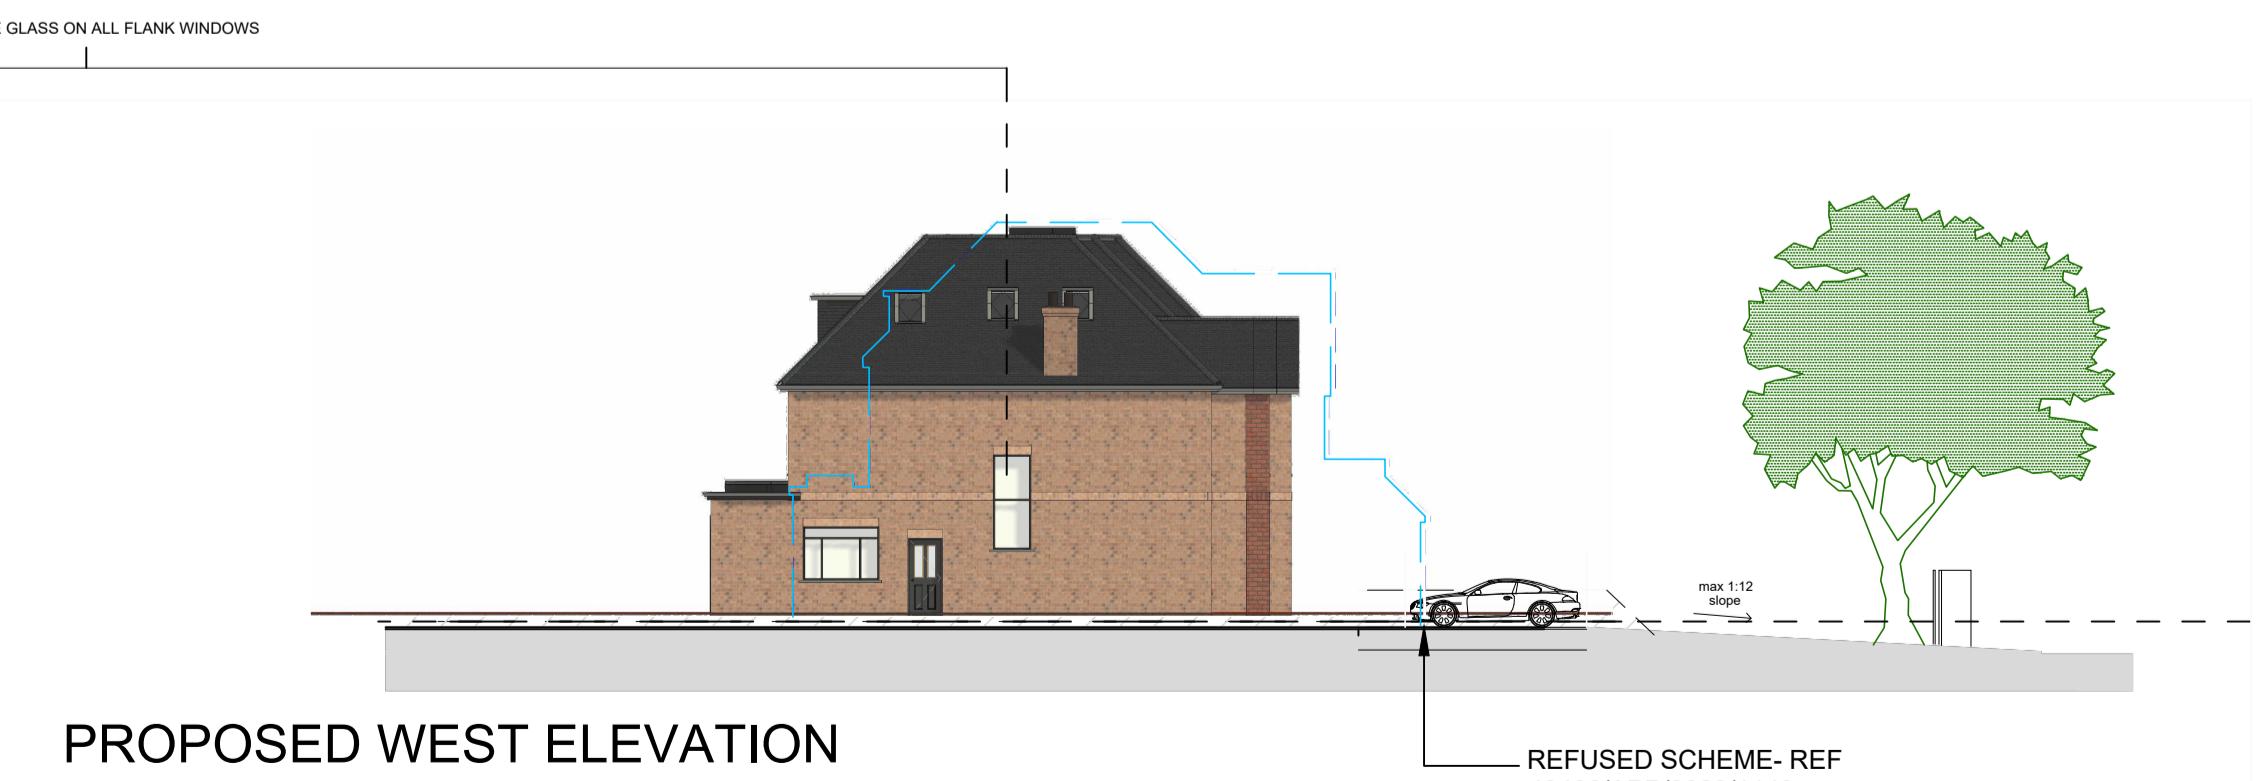

PROPOSED WEST ELEVATION

All dimensions and levels to be checked on site by contractor prior to preparation of shop drawings and commencement of work on site.

This drawing and the copyrights and patents therein are the property of the Architect and may not be used or reproduced without consent.

This drawing is to be read in conjunction with all relevant consultants and/or specialist's drawings/documents and any discrepancies or variations are to be notified to the Architect before the affected work commences.

All works on site are to be carried out fully in accordance with current CDM regulations and recommendations, current Building Regulations, British Standards and Codes of Practice as appropriate.

Project

MANOR LODGE
RICKMANSWORTH
ROAD
NORTHWOOD
HA6 2QT

Drawing

PROPOSED
ELEVATIONS

SEABROOK
ARCHITECTS
CHARTERED ARCHITECTS

Unit 17, Chiltern Court, Ashridge Road,
Chesham, Bucks HP5 2PX
Tel: 01494 778918
e-mail: info@seabrookarchitects.co.uk

Drawn By Date 01/03/2023

Checked By Date 16/08/2024

Approved By Scale 1:200 @ A1

Drawing No. Rev.

5819A(PP)017 H

0 Scale 1:200 10m 20m