



ADJOINING PROPERTY

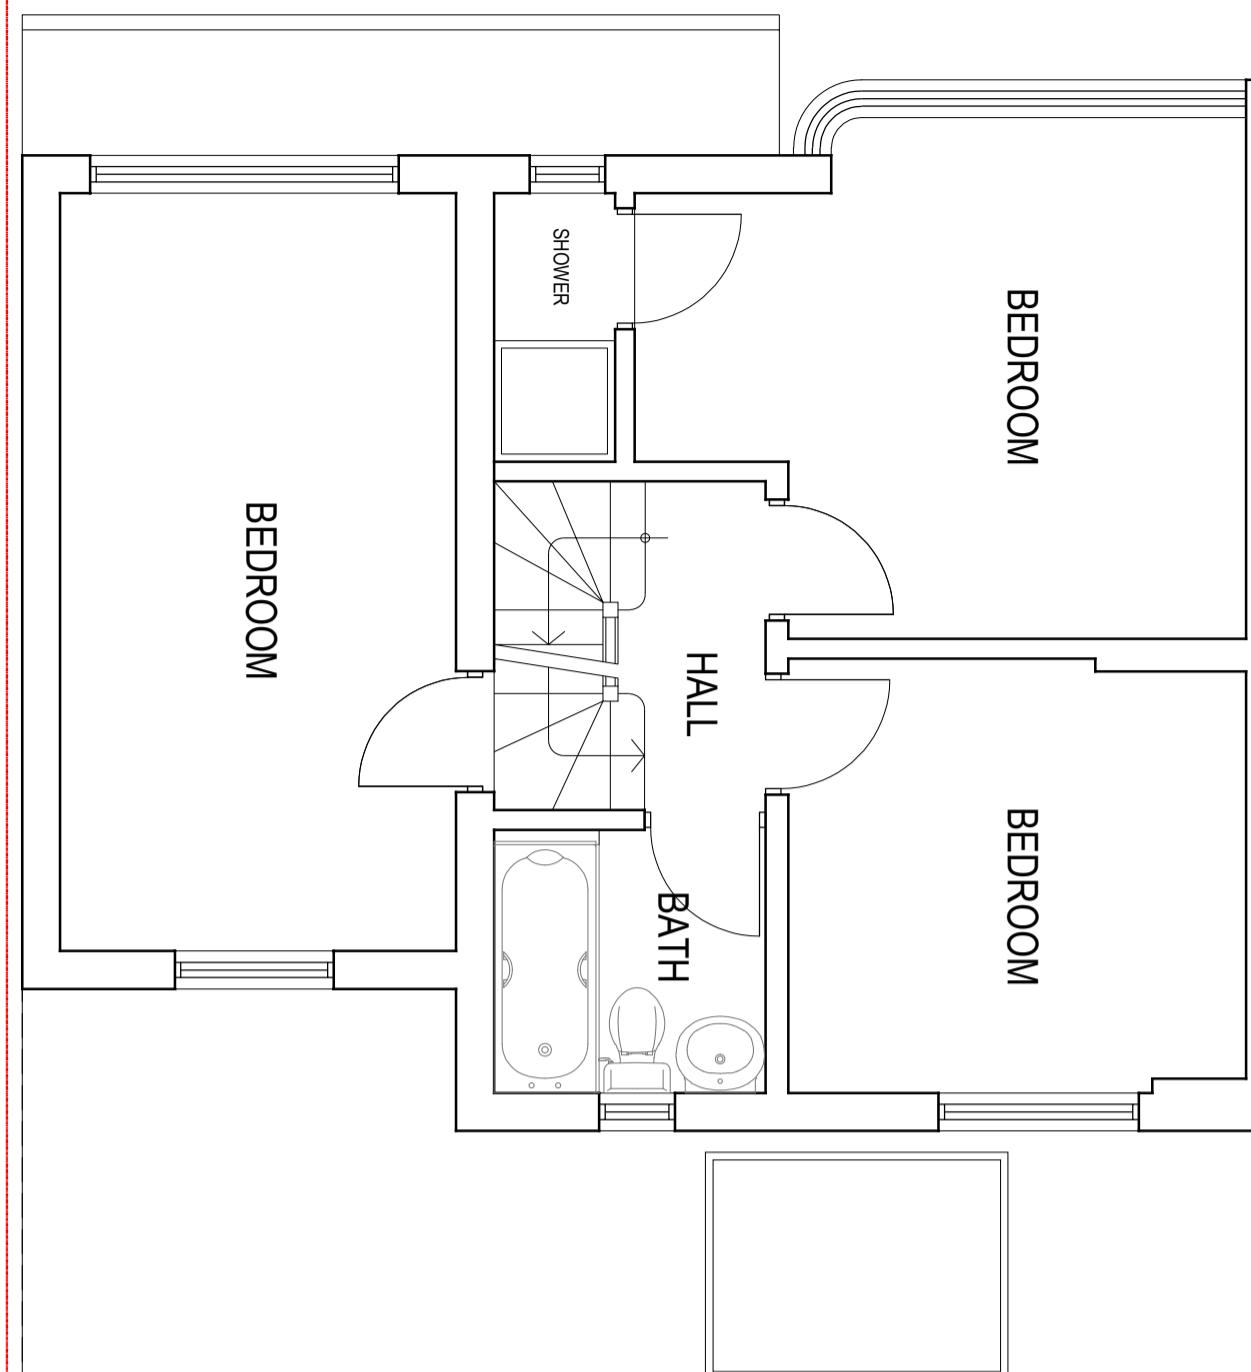

PROPOSED FIRST FLOOR PLAN
(NO CHANGE)

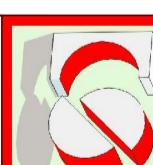

CRAFTED SPACES
ARCHITECTURE + URBANISM
DESIGNING WITH SOCIAL, ECONOMIC & ENVIRONMENTAL SUSTAINABILITY
(W) 07973989227

Applicant:
MR SUNIL MATTA

Job Title:
115 EXMOUTH ROAD, RUISLIP, HA4 0UH

Drawing Title:
PROPOSED FIRST FLOOR PLAN

Scale: 1:50 Drawing No. Print Size Revision
Date: 24/04/2024 PA3-2450-07 A3

Drawing Status
FOR PLANNING APPROVAL

For guidance only. Do not scale off this drawing
1:20 0 1m 2m 3m 4m 5m 6m 7m 8m 9m 10m
1:100 0 100mm 200mm 300mm 400mm 500mm
1:50 0 100mm 200mm 300mm 400mm 500mm
1:5 0 100mm 200mm 300mm 400mm 500mm