


48 Willow Grove

50 Willow Grove

52 Willow Grove

LINE OF EXISTING
NEIGHBOURING
BUILDINGLINE OF EXISTING
NEIGHBOURING
BUILDING

H-H

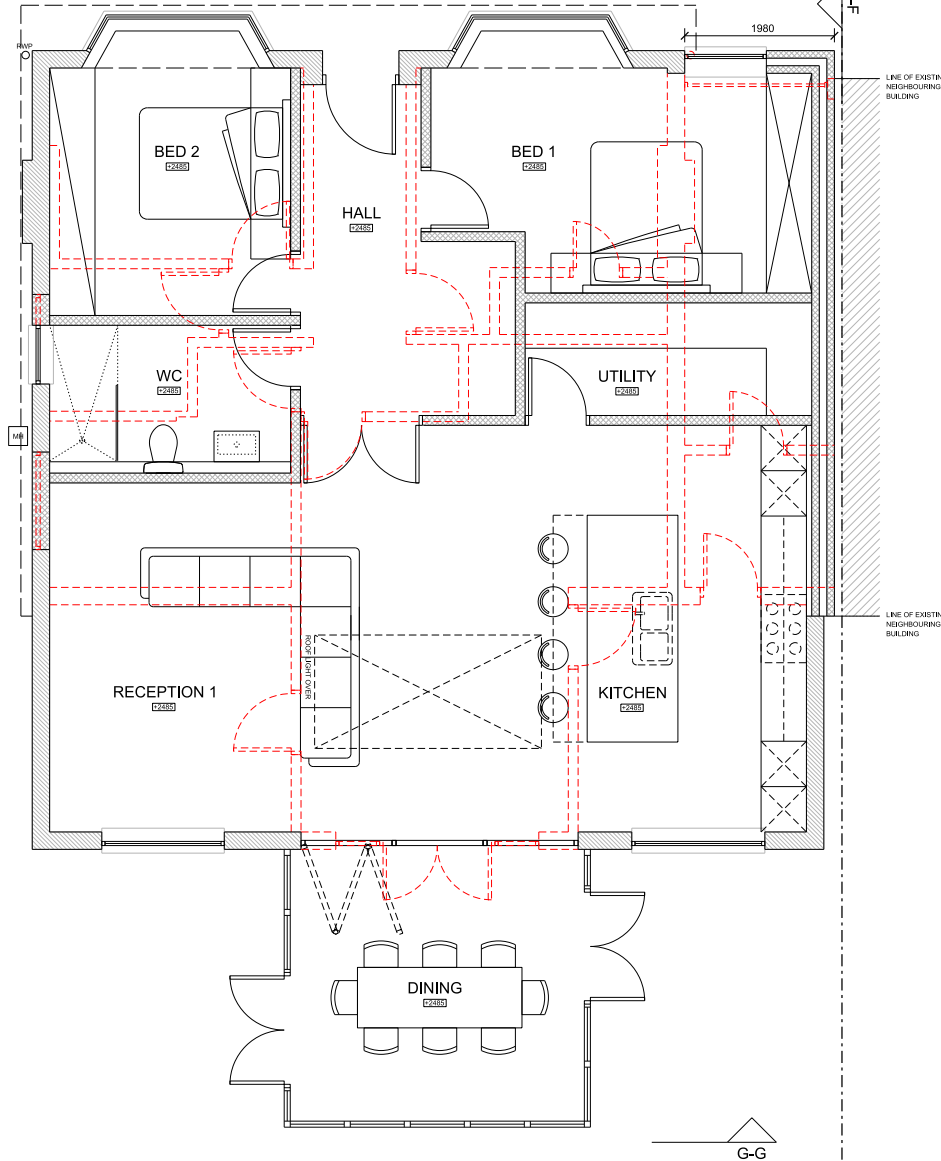

1. PROPOSED GROUND FLOOR PLAN

G-G



SCALE



| Revision | Date | Notes |
|----------|----------|----------|
| A | 26/04/20 | 26/04/20 |
| B | 26/05/20 | 26/05/20 |

NOTES:
 - DENOTES NEIGHBOURING PROPERTY
 - DENOTES EXISTING WALLS
 - DENOTES PROPOSED DEMOLITIONS
 - DENOTES NEW WALLS
 DRAWINGS AMENDED TO REVISED DESIGN FOLLOWING LOCAL AUTHORITY COMMENTS
 DRAWINGS AMENDED TO REVISED DESIGN FOLLOWING LOCAL AUTHORITY COMMENTS

THIS DRAWING AND THE INFORMATION CONTAINED THEREIN IS THE PROPERTY OF SH CONSULTING LTD AND MAY NOT BE REPRODUCED WITHOUT PERMISSION.
 ALL DIMENSIONS, LEVELS, SLOPES, POSITIONS AND LOCATIONS OF PARTS ARE INDICATED ON DRAWINGS ARE TO BE VERIFIED ON SITE PRIOR TO COMMENCING WORKS. ANY DISCREPANCIES MUST BE REPORTED TO THE DESIGN SURVEYOR ENGINEER OR RESPONSIBLE PERSONS IMMEDIATELY.

| | | | |
|---|------------------------------------|----------------------|----------------------|
| Client MR & MRS MAPARA | | | |
| Project 50 WILLOW GROVE, RUISLIP, HA4 6DF | | | |
| Drawing title PROPOSED GROUND FLOOR PLAN | | | |
| Drawing no. 50WG-102 | Scale 1:50@A2 / 1:100@A4 | Revision B | Date 02.20 |