

48 Willow Grove


52 Willow Grove

proposed hip-to-gable loft conversion,
side extension and front porch to mimic
scale of development next door at no.48
Willow Grove (approved under
application ref: 68765/APP/2014/1456)

H-H

E-E

F-F

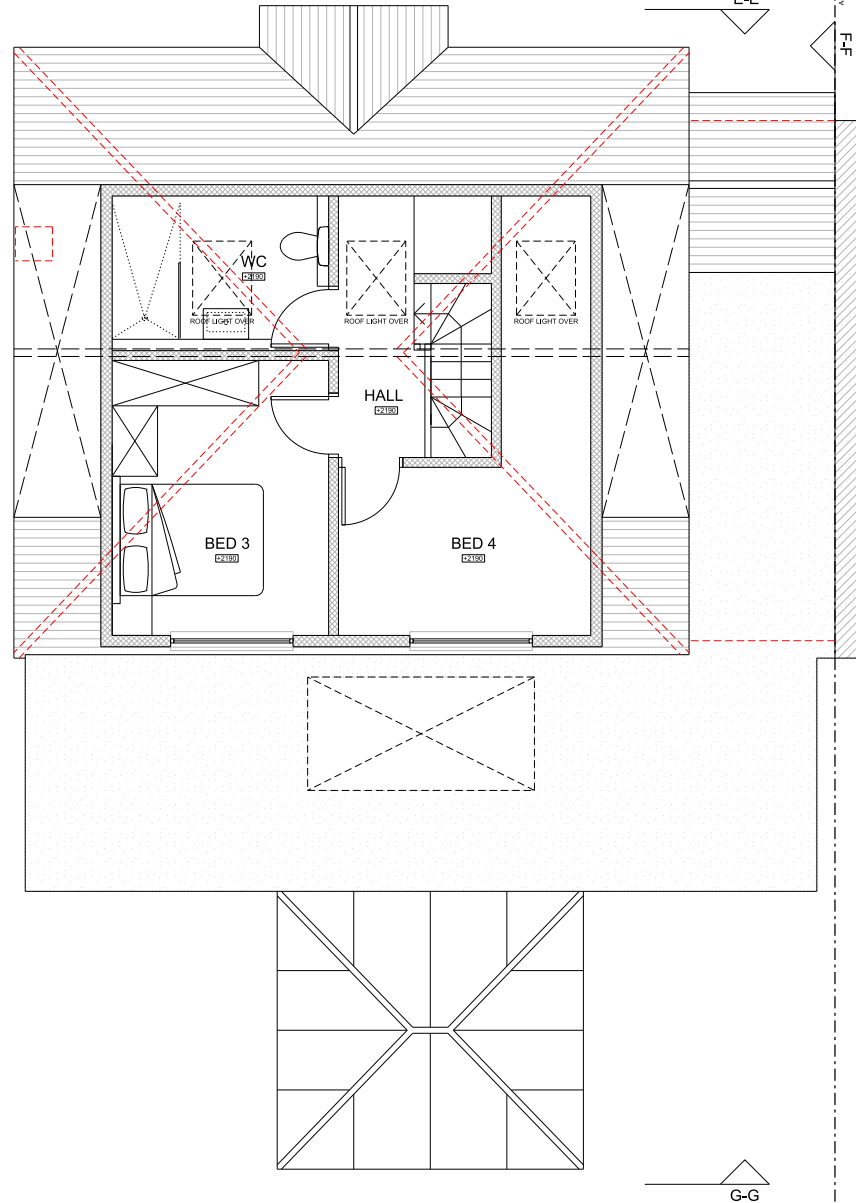

1. PROPOSED FIRST FLOOR PLAN



SCALE



Revision	Date

Notes
--- DENOTES NEIGHBOURING PROPERTY
--- DENOTES EXISTING WALLS
- - - DENOTES PROPOSED DEMOLITIONS
--- DENOTES NEW WALLS

THIS DRAWING AND THE INFORMATION CONTAINED THEREIN IS THE PROPERTY OF SH CONSULTING LTD AND MAY NOT BE REPRODUCED WITHOUT PERMISSION.

ALL DIMENSIONS, LEVELS, SLOPES, POSITIONS AND LOCATIONS OF PARTS/LINE ARE INDICATED ON DRAWINGS ARE TO BE VERIFIED ON SITE PRIOR TO ENGAGING WORKS. ANY DISCREPANCIES MUST BE REPORTED TO THE DESIGN SURVEYOR ENGINEER IMMEDIATELY.

Client MR & MRS MAPARA			
Project 50 WILLOW GROVE, RUISLIP, HA4 6DF			
Drawing title PROPOSED FIRST FLOOR PLAN			
Drawing no. 50WG-103	Scale 1:50@A2 / 1:100@A4	Revision -	Date 02.20