



Note: The Drawings is for planning purpose and should not be used for construction.  
All dimensions should be confirmed on site and any deviation should be reported back to designer.

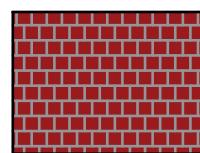


Existing Redland 49 Rustic Red Tiles


B: Bricks

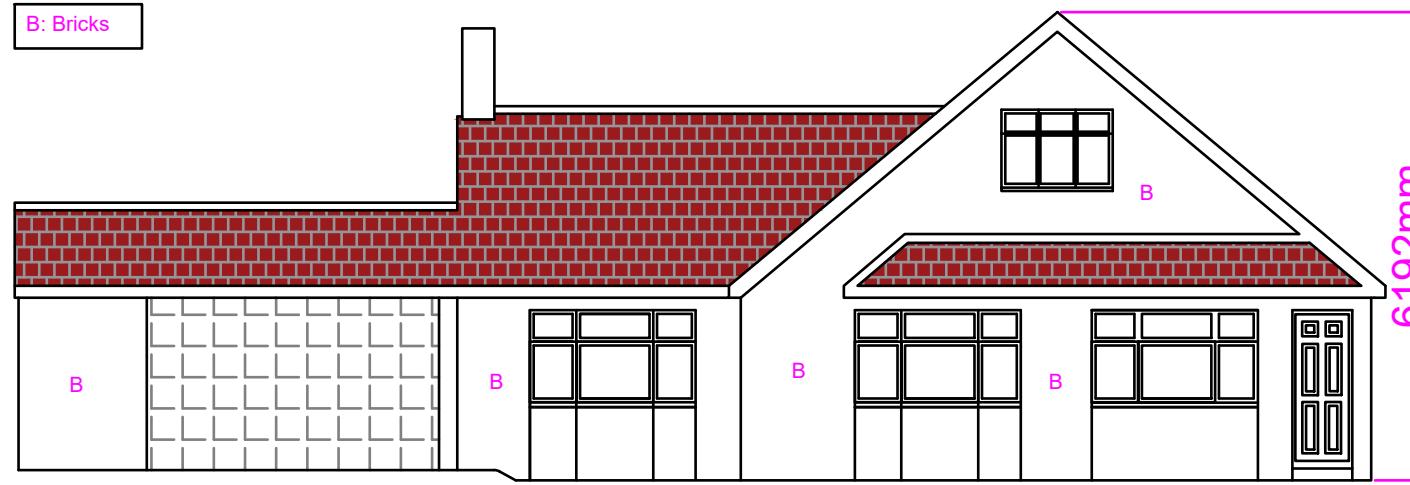


Existing Front Elevation

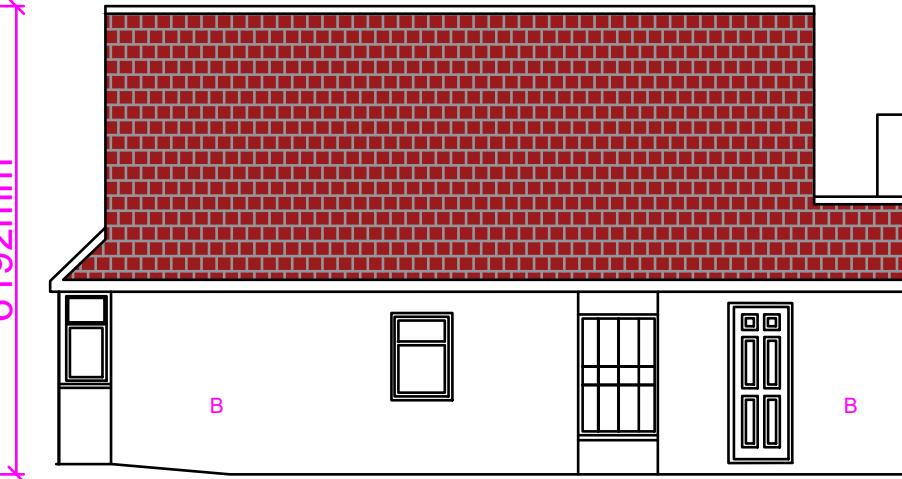

Existing Side Elevation (RHS)

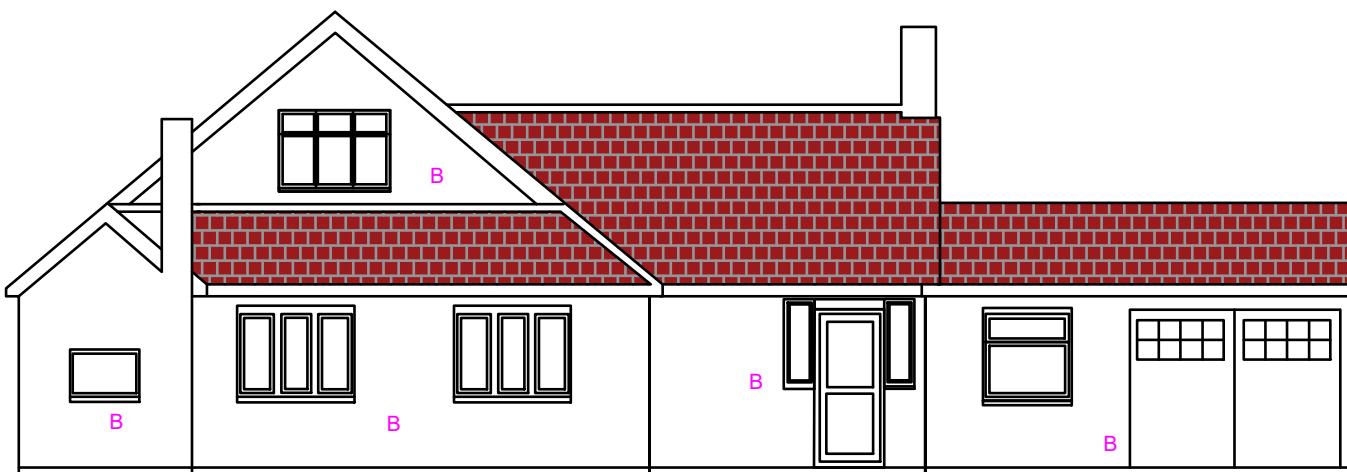

Existing Rear Elevation

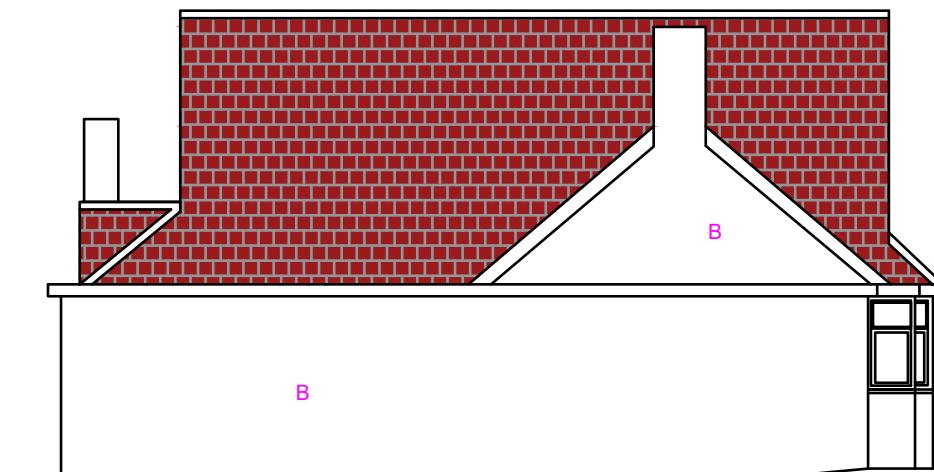

Existing Side Elevation (LHS)

<b>Proposed Development:</b> Construction of Block of Flats involving demolition of existing Bungalow	<b>Site Address:</b> 72 Star Road Uxbridge UB10 0QN	<b>Revisions:</b> <table border="1"> <thead> <tr> <th>Rev</th> <th>Date</th> <th>Description</th> </tr> </thead> <tbody> <tr> <td>A</td> <td>24/08/2020</td> <td>Initial Front Elevation</td> </tr> <tr> <td>B</td> <td>15/07/2021</td> <td>Reduced Front Elevation, hedge and amended Front Driveway with pedestrian access</td> </tr> <tr> <td>C</td> <td>04/01/2022</td> <td>Reduced GF and FF depth, reduced height, increased front soft landscape area</td> </tr> <tr> <td>D</td> <td>05/09/2022</td> <td>one 3 Bed, Rear Projection, 4 Parking, Pulled forward in line with TOSR</td> </tr> </tbody> </table>	Rev	Date	Description	A	24/08/2020	Initial Front Elevation	B	15/07/2021	Reduced Front Elevation, hedge and amended Front Driveway with pedestrian access	C	04/01/2022	Reduced GF and FF depth, reduced height, increased front soft landscape area	D	05/09/2022	one 3 Bed, Rear Projection, 4 Parking, Pulled forward in line with TOSR	<b>Drawing Description:</b> Existing Elevations	<b>Scale:</b> 1:100 <b>Paper Size:</b> A3 <b>Sheet No:</b> 5 of 10	ART CONSULTANTS (UK) LTD 113 LONG LANE STANWELL TW19 7AL M:07960071377 E: ARTCONSULTANTSUK@GMAIL.COM
Rev	Date	Description																		
A	24/08/2020	Initial Front Elevation																		
B	15/07/2021	Reduced Front Elevation, hedge and amended Front Driveway with pedestrian access																		
C	04/01/2022	Reduced GF and FF depth, reduced height, increased front soft landscape area																		
D	05/09/2022	one 3 Bed, Rear Projection, 4 Parking, Pulled forward in line with TOSR																		

