



Existing Ground Floor Plan
(showing proposed alterations)

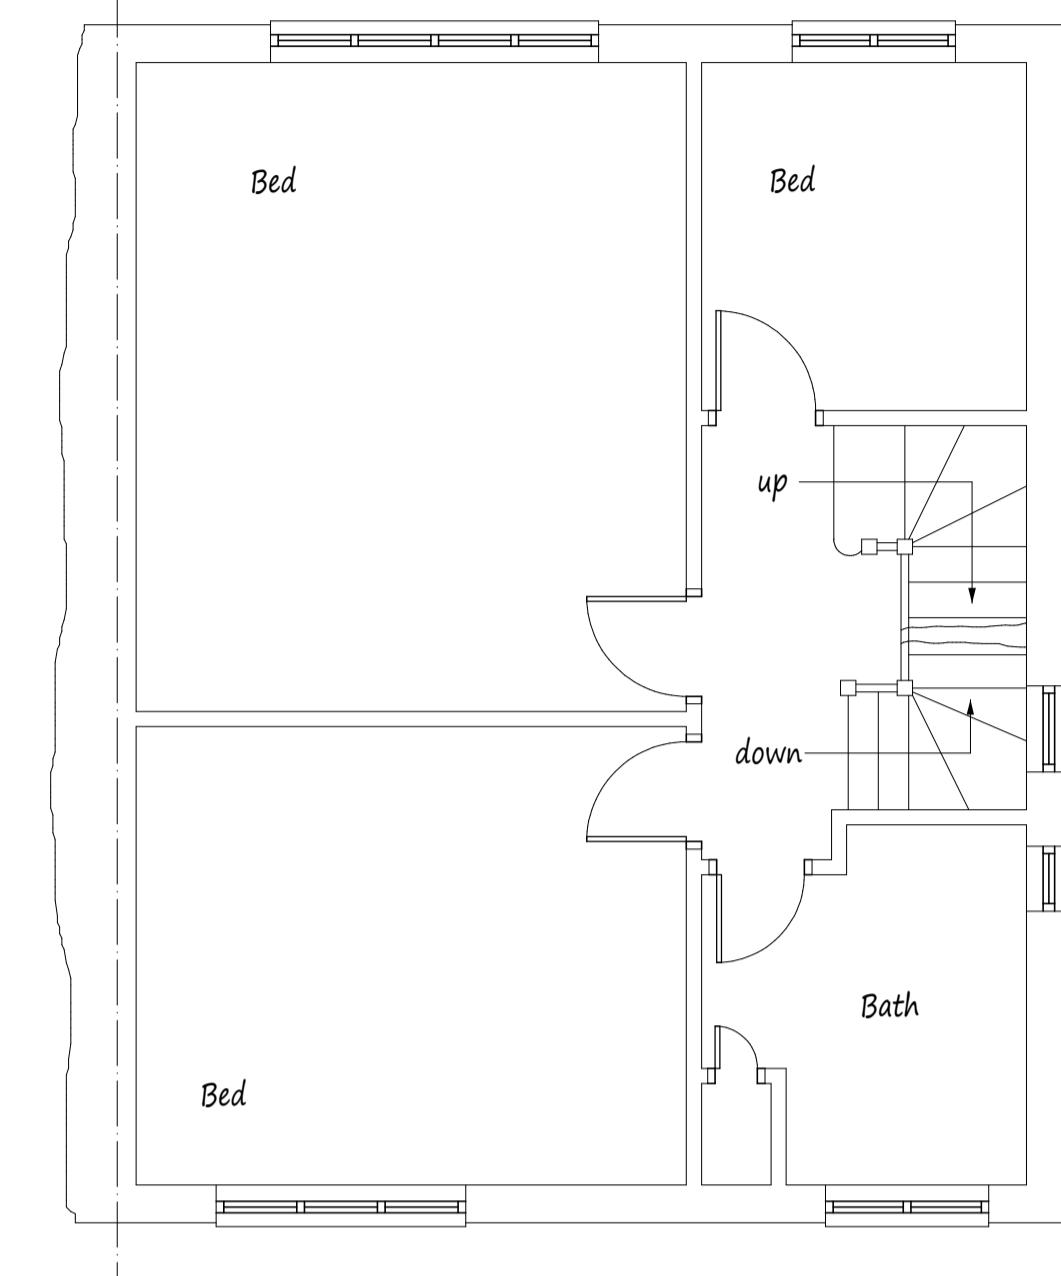


Existing First Floor Plan

45° visibility splays from center line of nearest neighbours windows shown dotted.

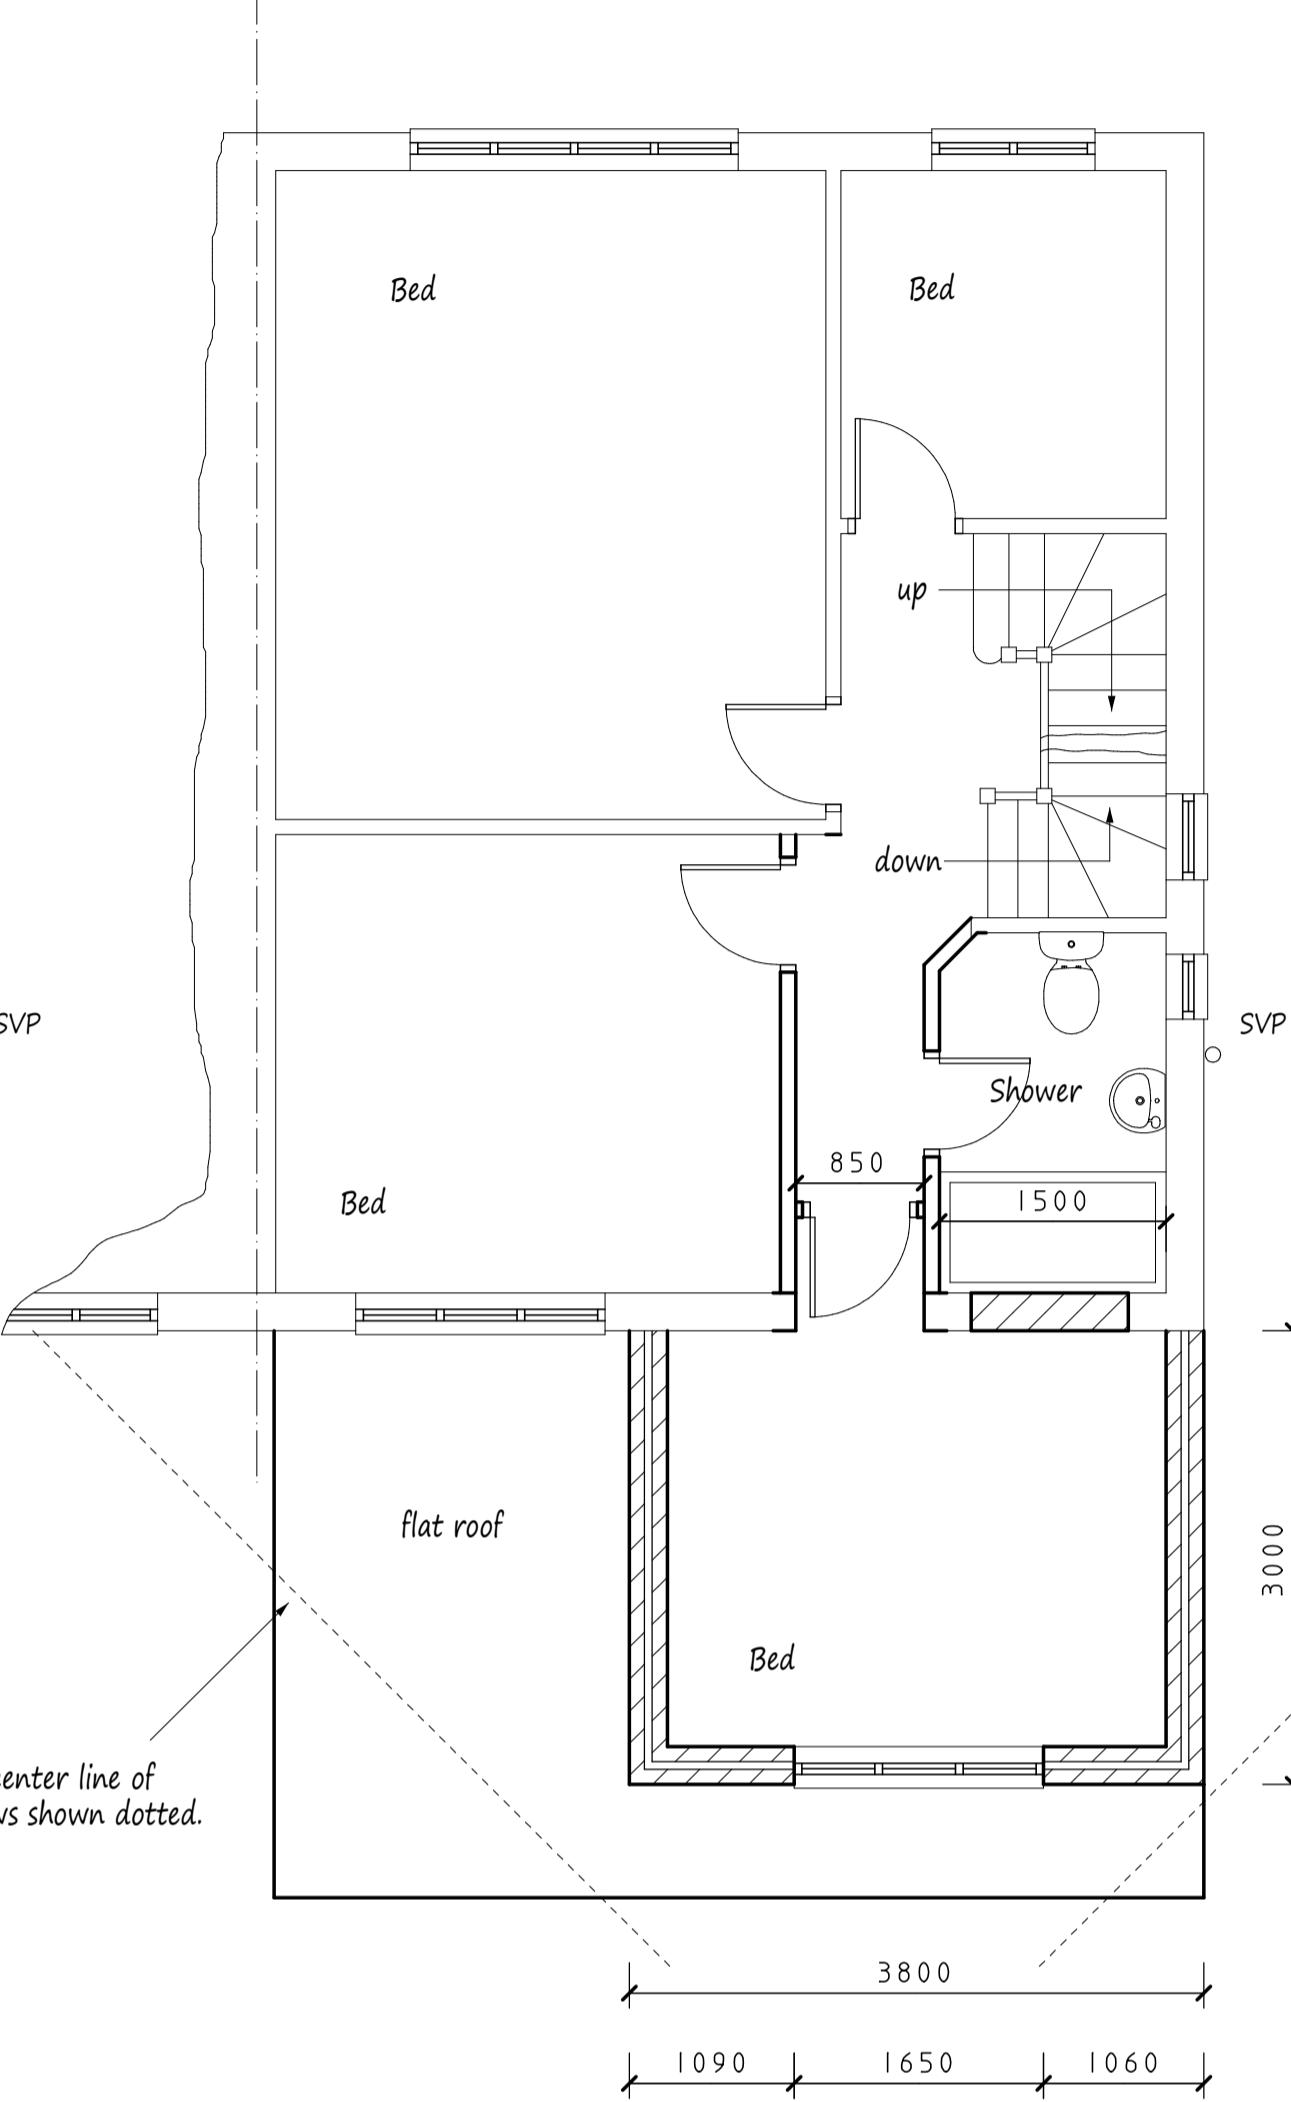

Proposed First Floor Plan

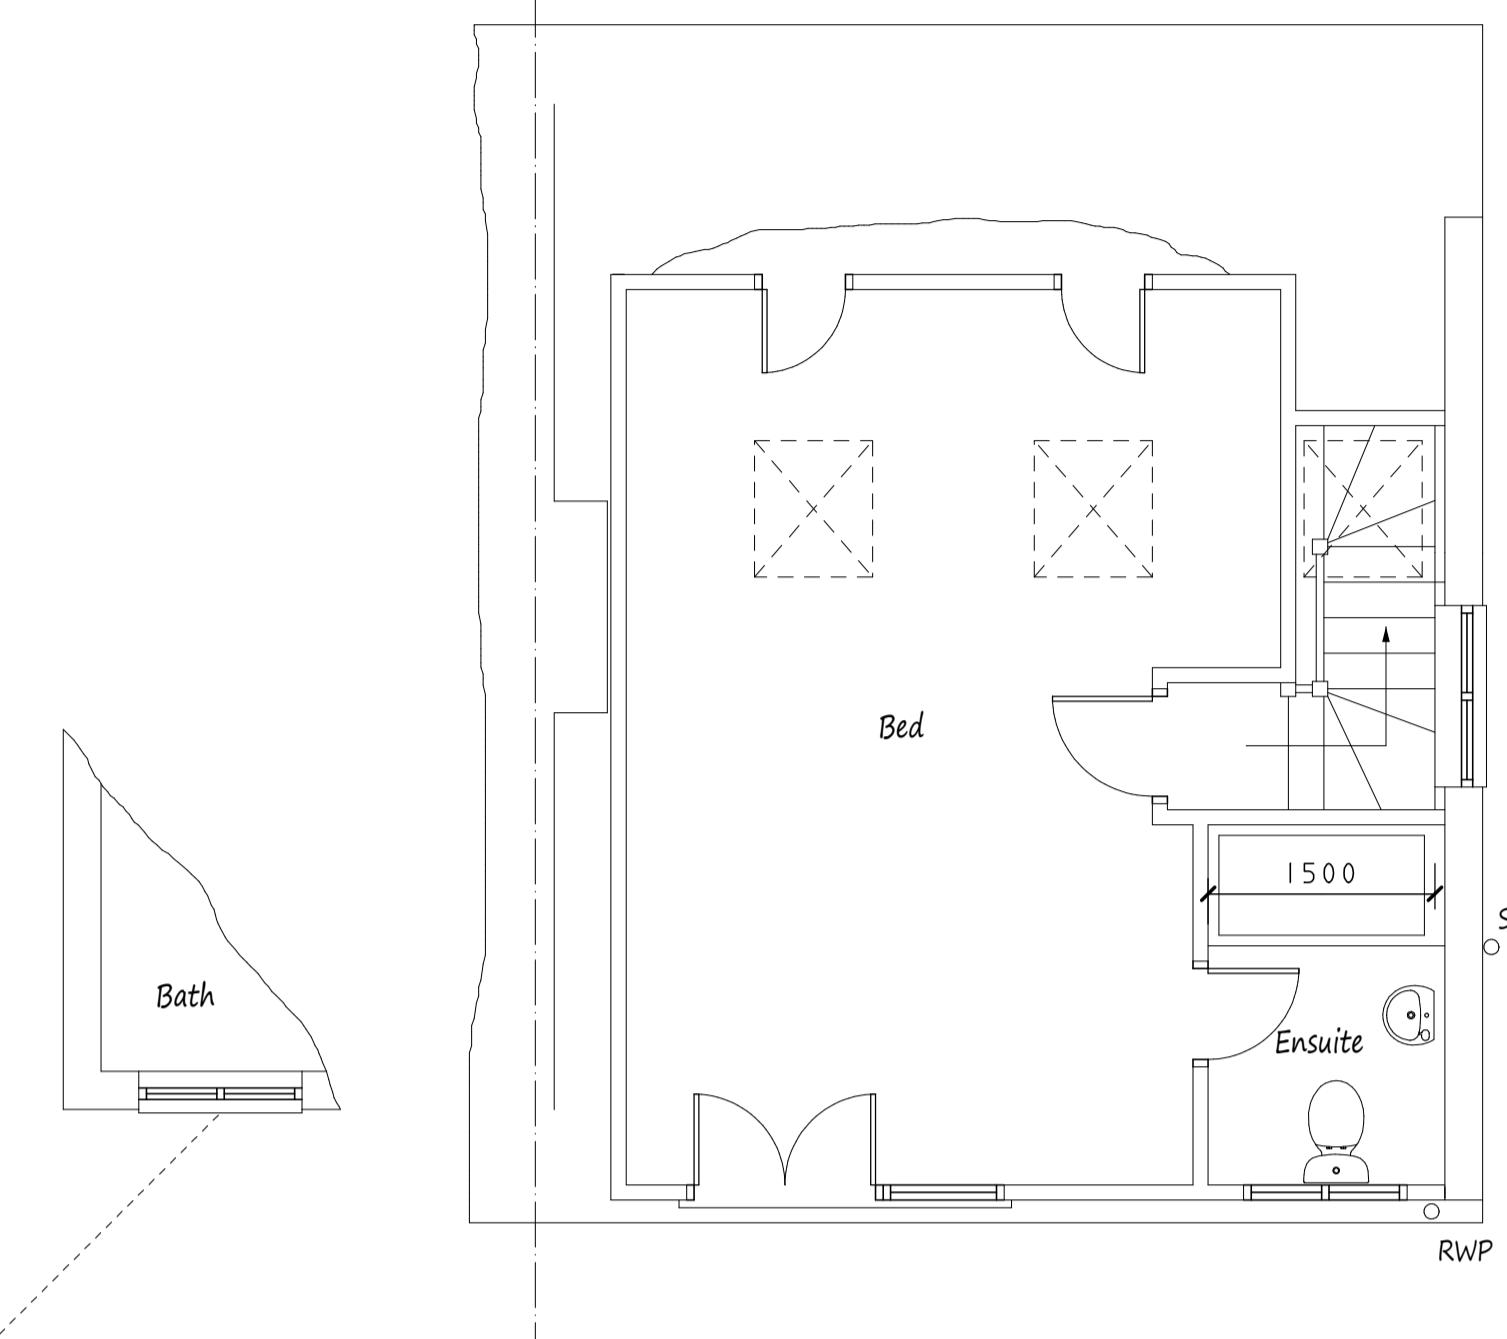

Existing Rooms in Roof Space
(currently under construction)

A Date Revisions
Copyright

Pottle & Co Ltd.
Building Design &
Management Services

Suite A
128 Manor Way
Ruislip
Middlesex
HA4 8HR

Tel: 01895 622800
www.pottle.uk.com

Client
Mr & Mrs Ahmad

Job Title

54 Whiteheath Avenue
Ruislip
Middlesex


Drawing Title

Proposed First Floor Rear
Extension and Single Storey
Infill Extension.


Scale
1:50, 100, 200

Date
March 2020
Drawn by
MDP

Drg No.
4342/02

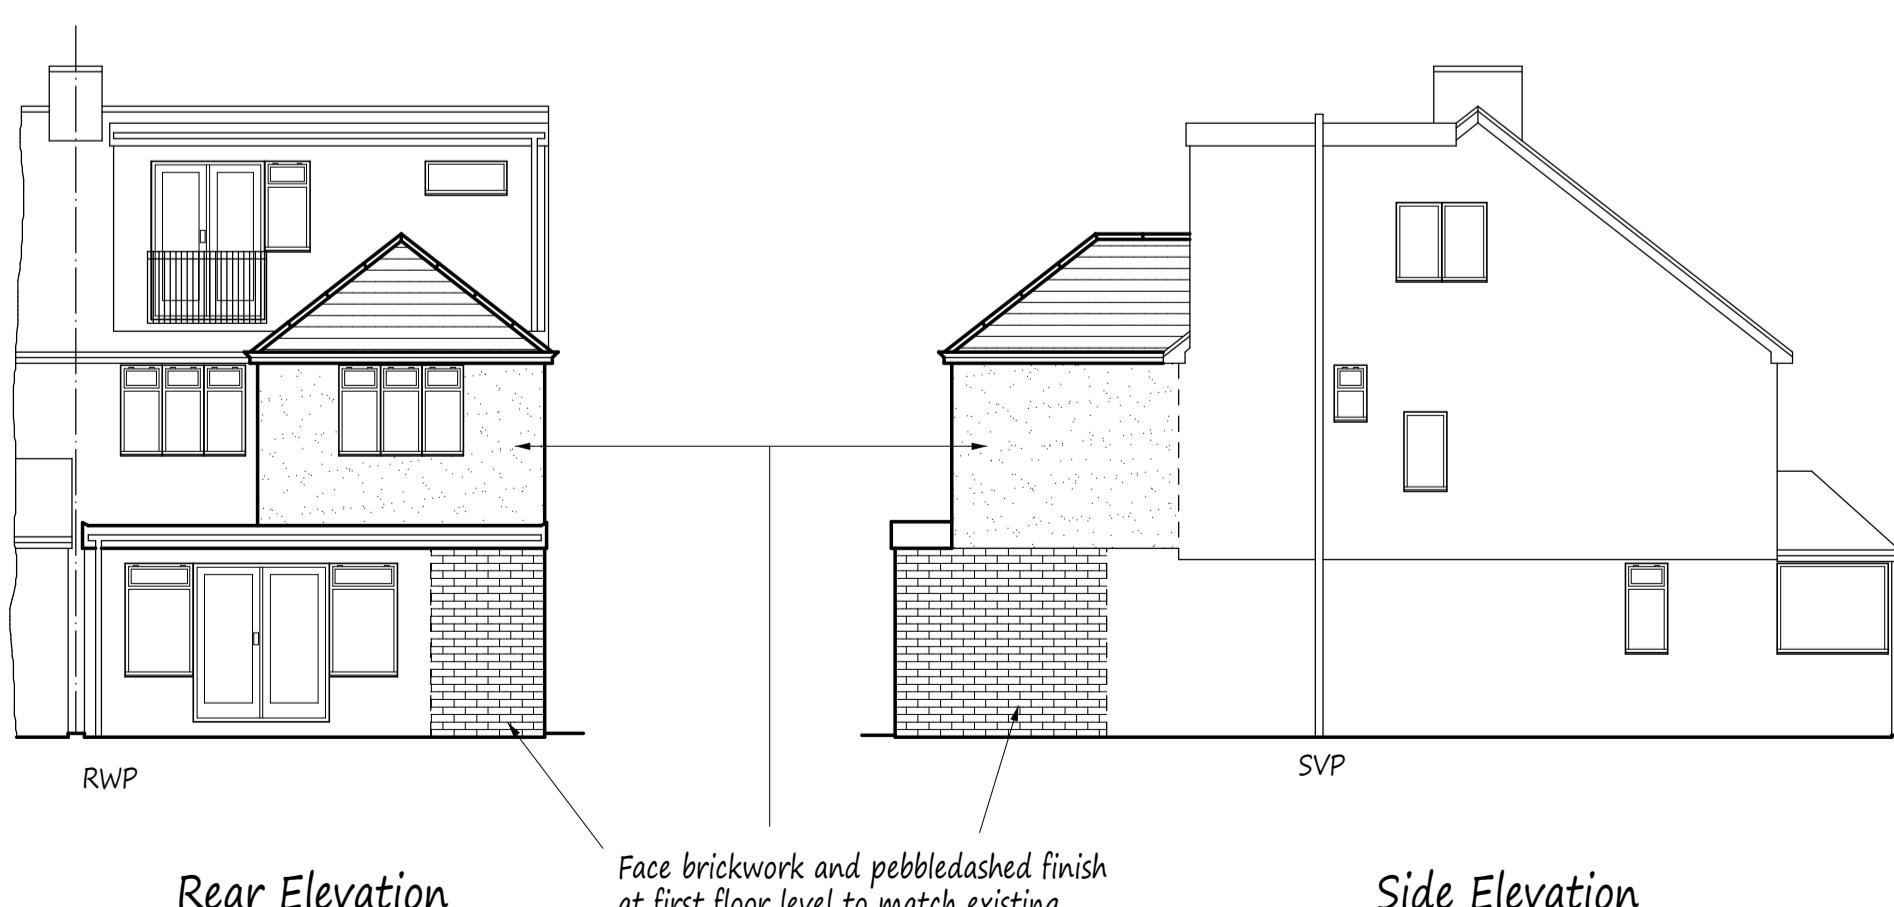

Proposed Elevations - All Materials to Match Existing

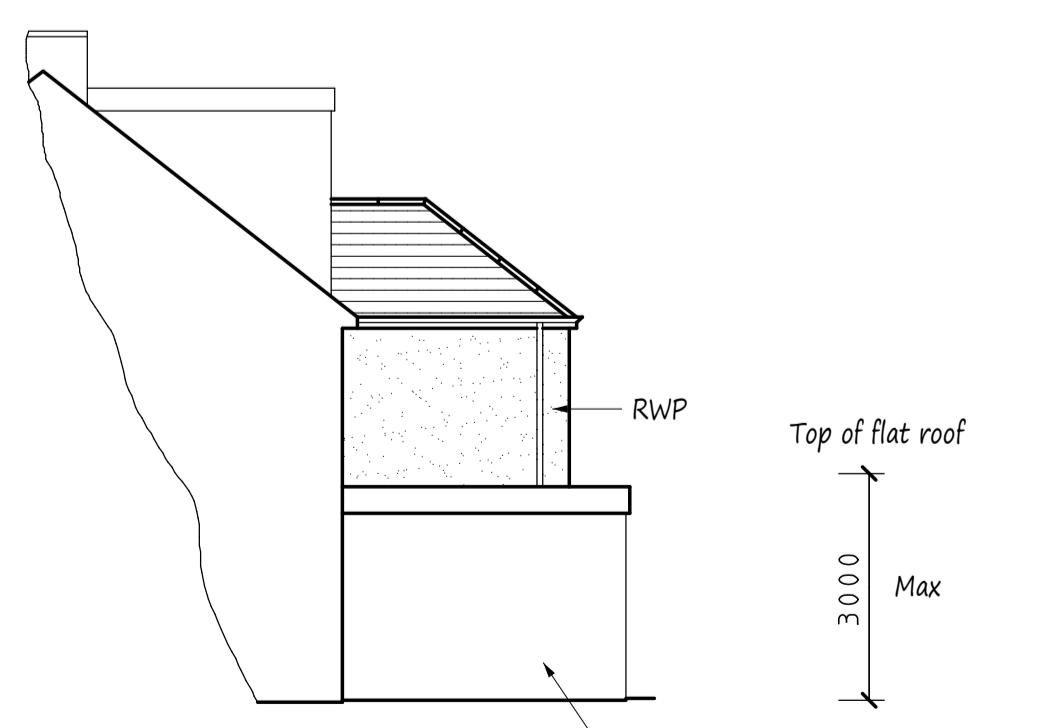

Side Elevation

New flat roof over existing and proposed
extension at ground floor level, replacing
existing pitched roof over.

Site Plan scale 1:200

