
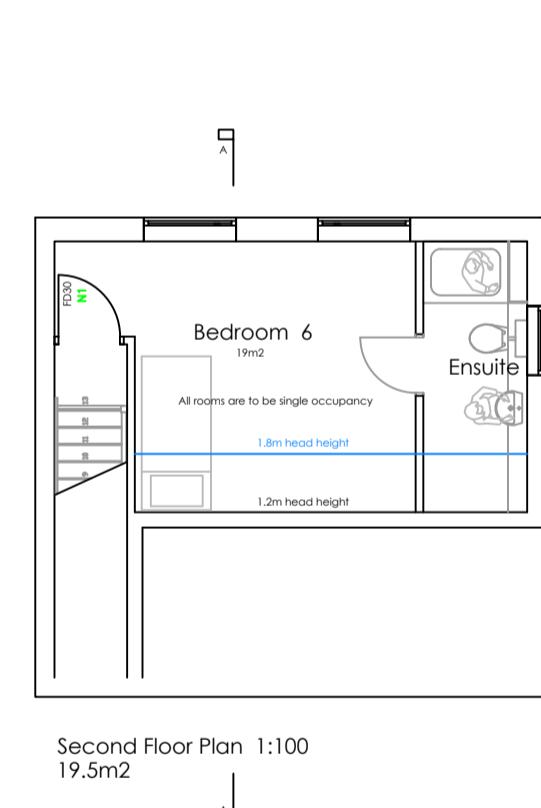
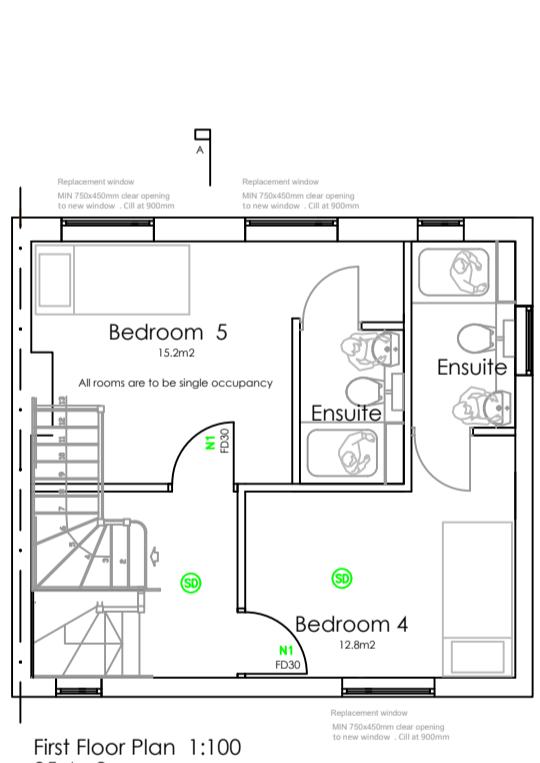





EXISTING PROPOSED

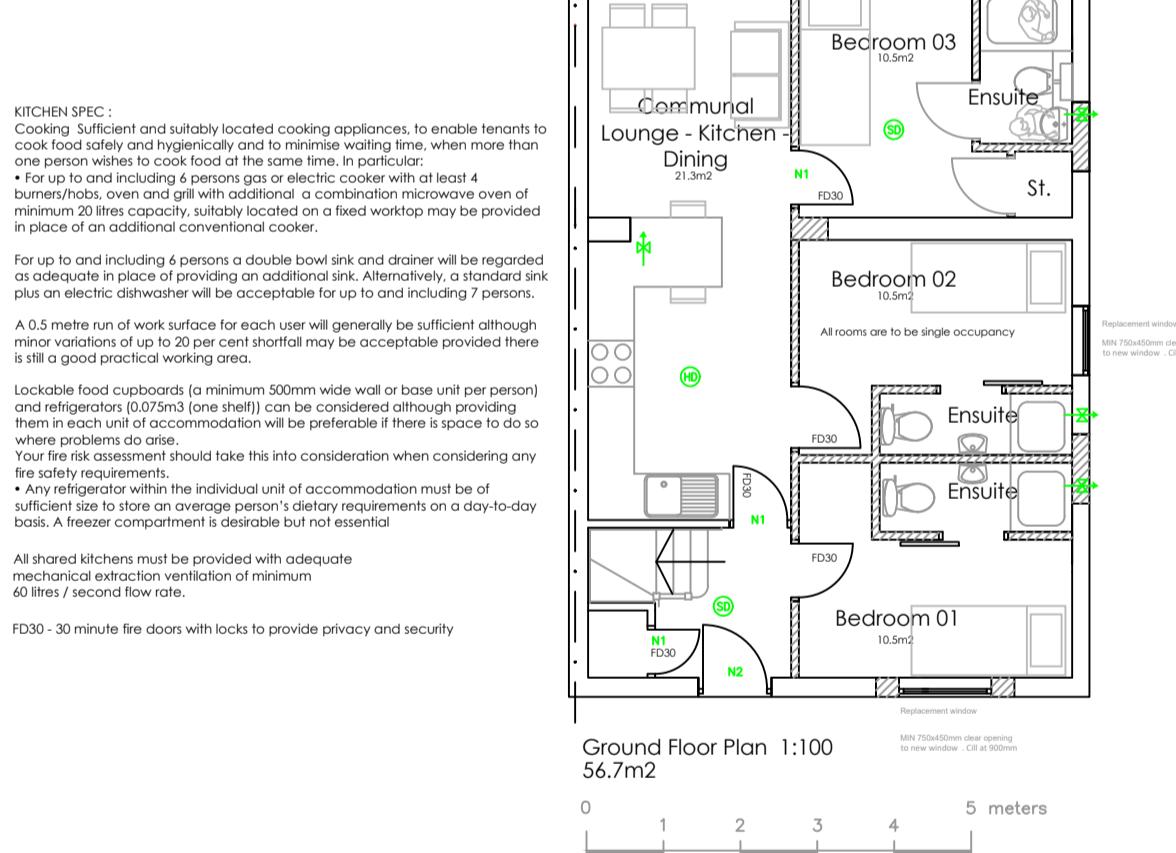

SYMBOL	DETAIL	SYMBOL	DETAIL
N1	Smoke detector and alarm to conform to BS 5446:Part 1 (interconnected)	N2	Extr. fan (15 min overrun if switched with light)
	Fire door (2 per door)		Fire EXIT Notice

Fire rated recessed lighting and balance transformers - A clear void of 20mm around the luminaire and 75mm above the luminaire. All power sockets to be fitted up from floor level min. 400mm and 300mm above workshop levels. Final specification

Unit by unit lighting standards shall be a min of 75 lumens per circuit watt

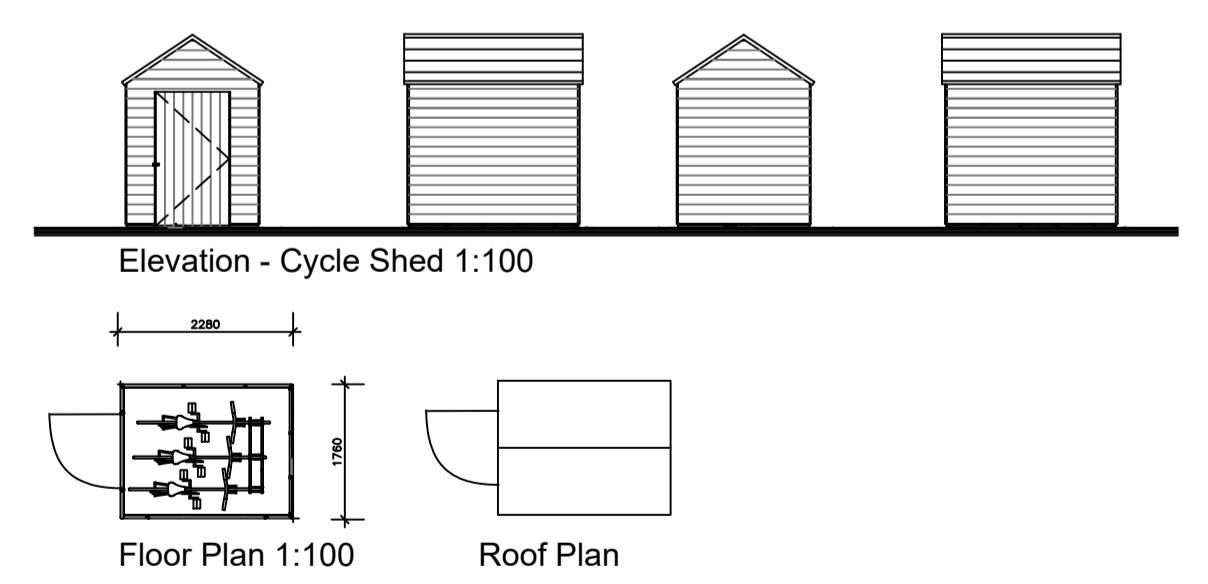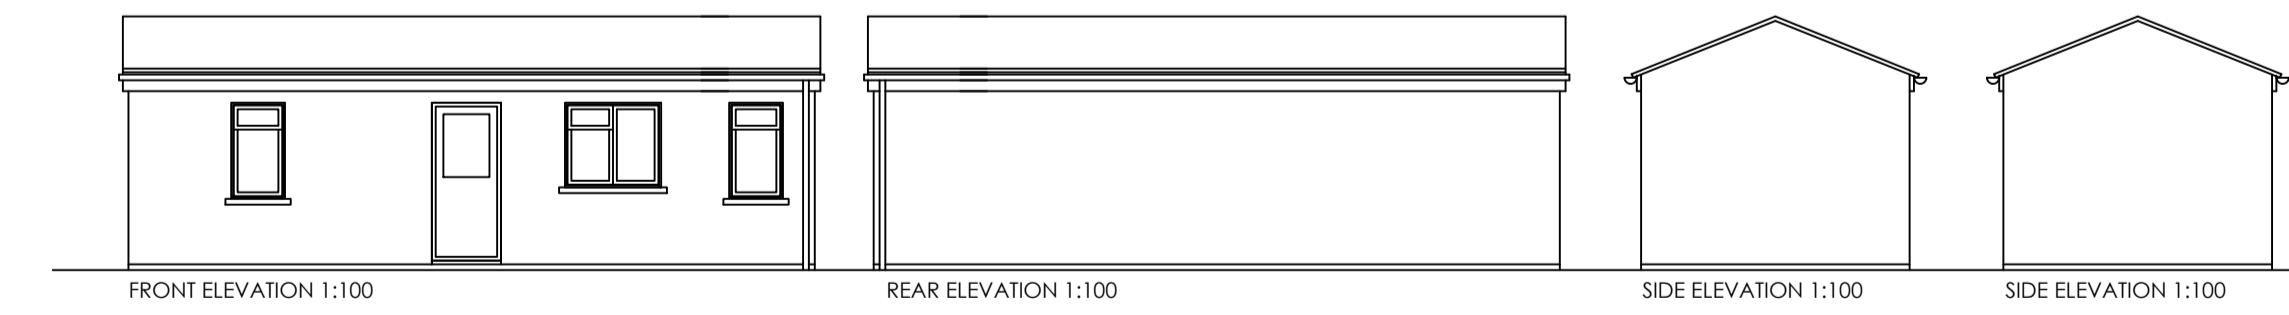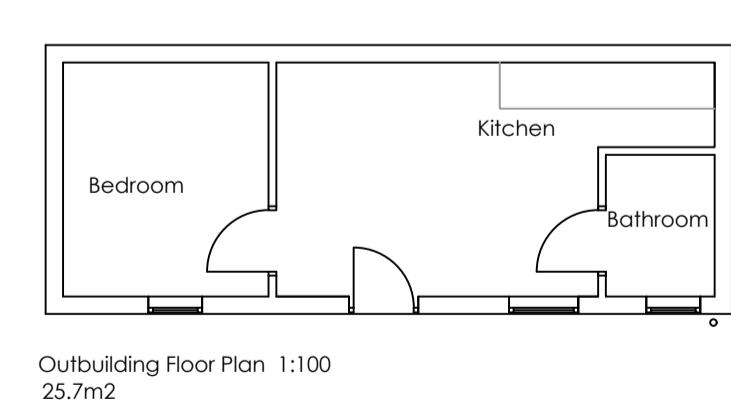

Note : 2 Of these to be provided on site as per site plan



13 WEST DELPH
WHITTLESEY
PE7 1RG
01733 530757
WWW.TAYLORPLANNINGANDBUILDING.CO.UK

REVISIONS:

STATUS:
PLANNING

PROJECT:
74 BIRCHWOOD
HAYES
UB3 3PB

DRAWING TITLE :
EXISTING AND PROPOSED
CONVERSION TO HMO
DATE: 09-12-2025
SCALE: VAR @ A1

PROJECT NUMBER :
J25274
DRAWING REFERENCE :
PL01