



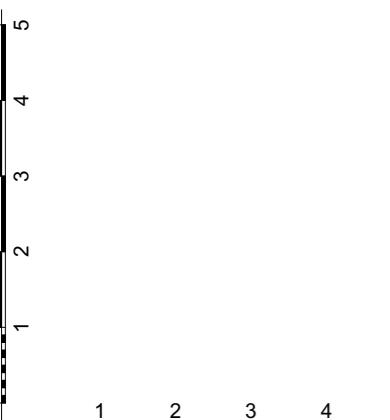

Revision	Description	Date
P1	Revised and issued to planning	23/11/07

Calculation of the added volume to demonstrate that the sum of the additions to the roof does not exceed the permitted limit of 50m ³	
Approx. Volume [m ³]	Part of the roof
11 m ³	Proposed dormer

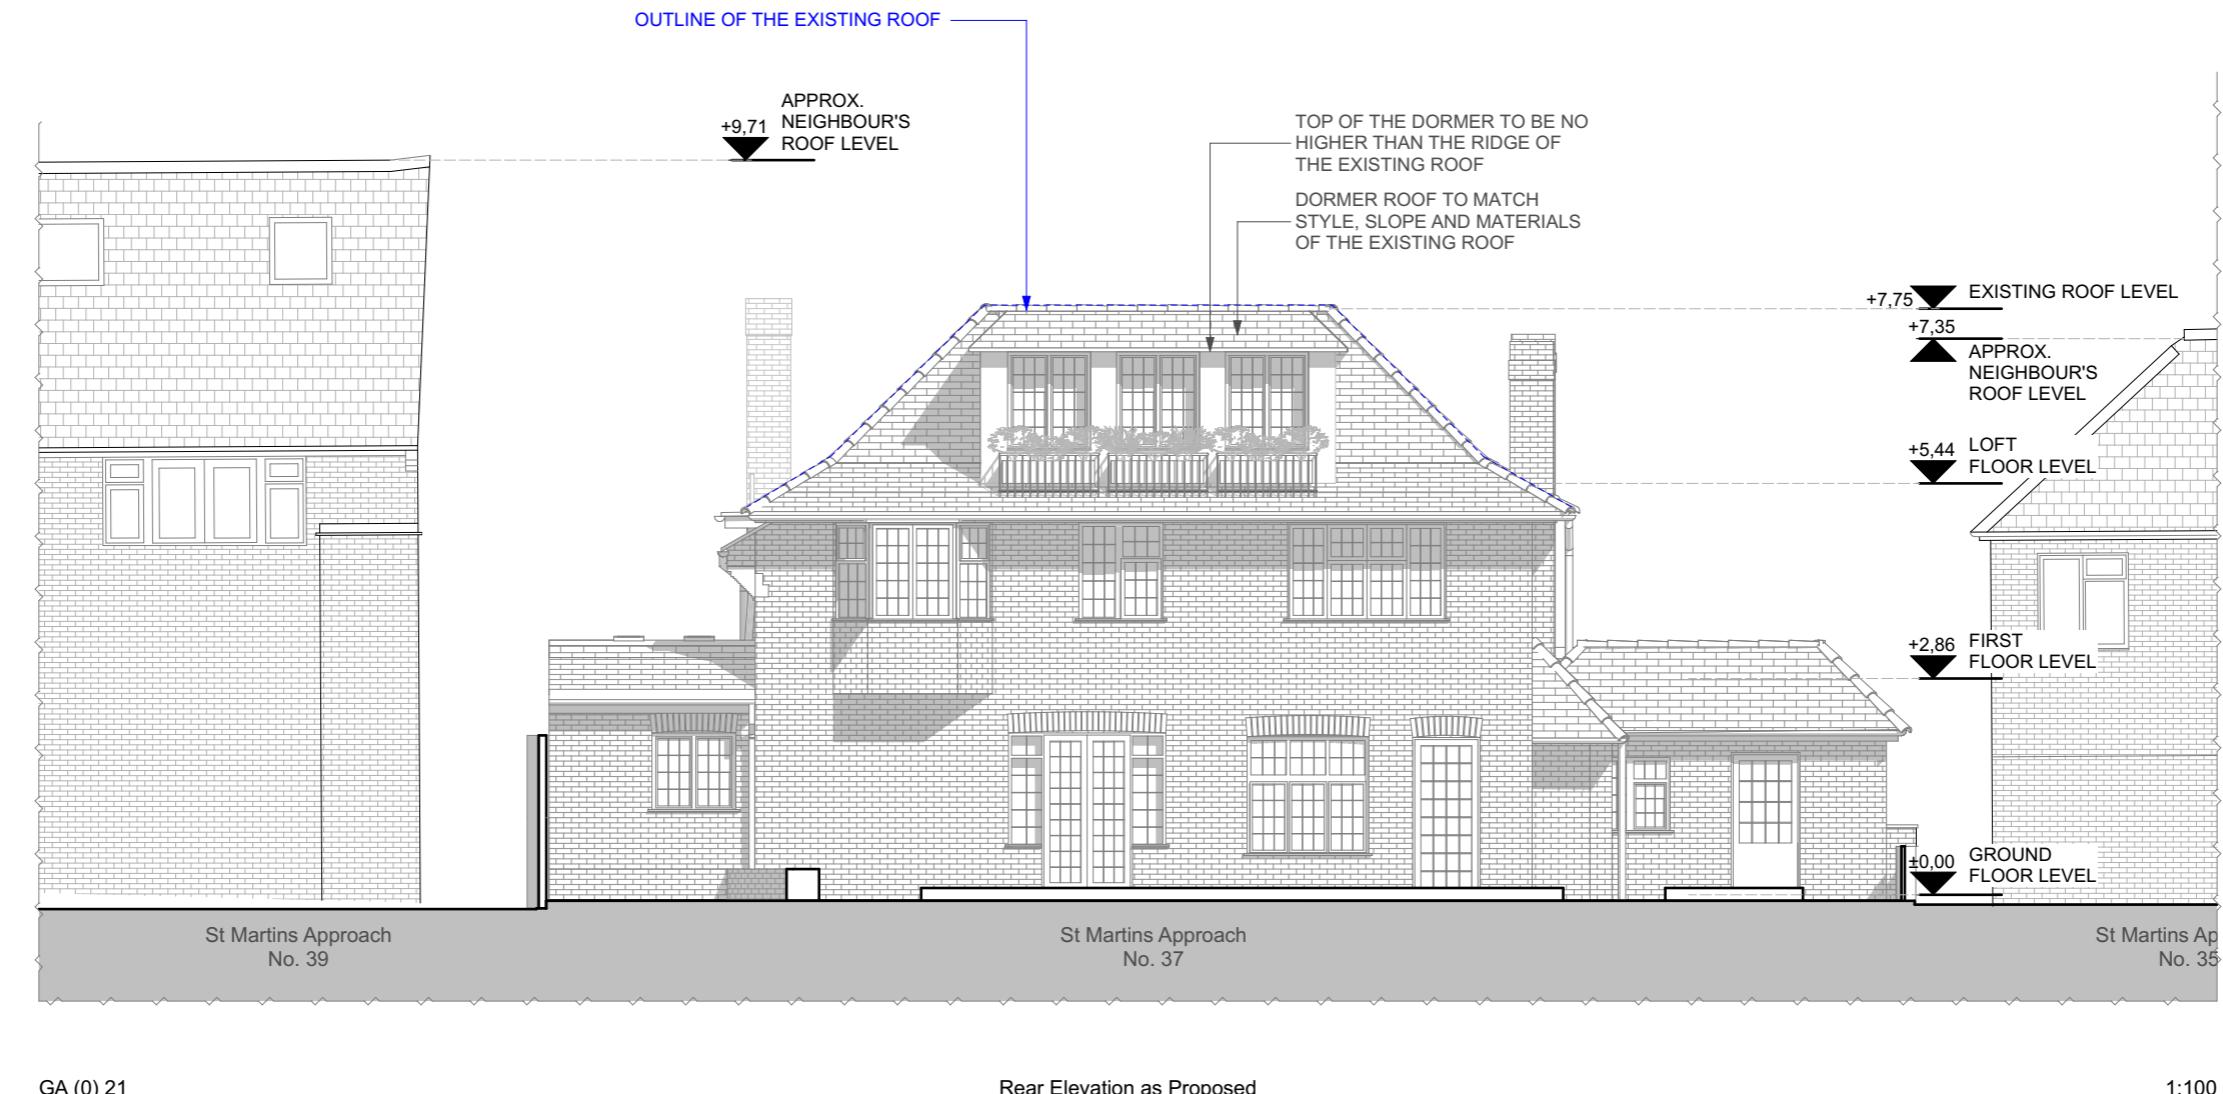

Scale: 1:100 @ A3 Date: November/2023 Drawing Status: Planning
Project Title: 37 St Martins Approach, Ruislip HA4 7QH
Rev: P1 Drawn By: MS Drawing Number: GA (0) 21 Drawing Title: Rear Elevation as Proposed

GK Architects Limited | London Office
Niddry Lodge | 51 Holland Street | London W8 7JB
T: 0203 280 3630 E: office@gkarchitects.co.uk
GK Architects Limited | Durham Office
Clavering House | Clavering Place | Newcastle upon Tyne NE1 3NG
T: 0191 666 0196 E: office@gkarchitects.co.uk
RIBA Chartered Practice
www.gkarchitects.co.uk

GK
Architects