



Plan View

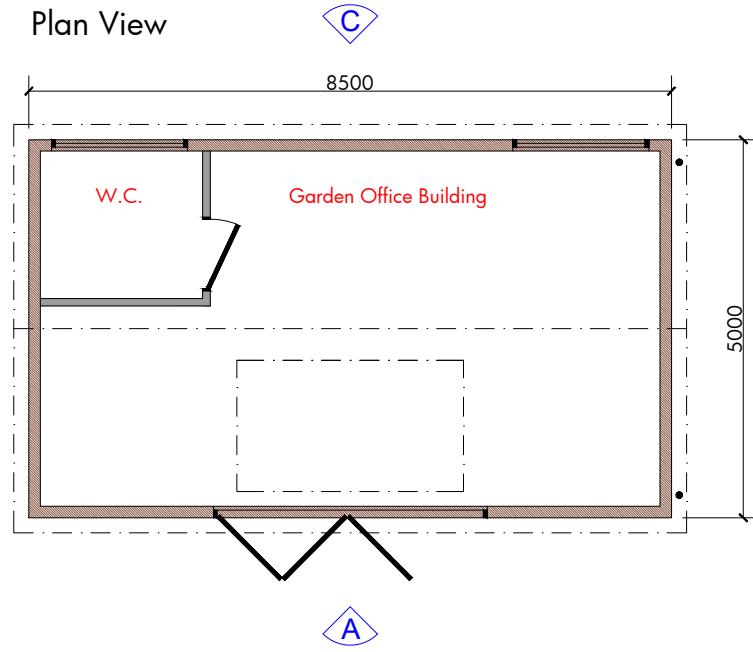

Roof Plan

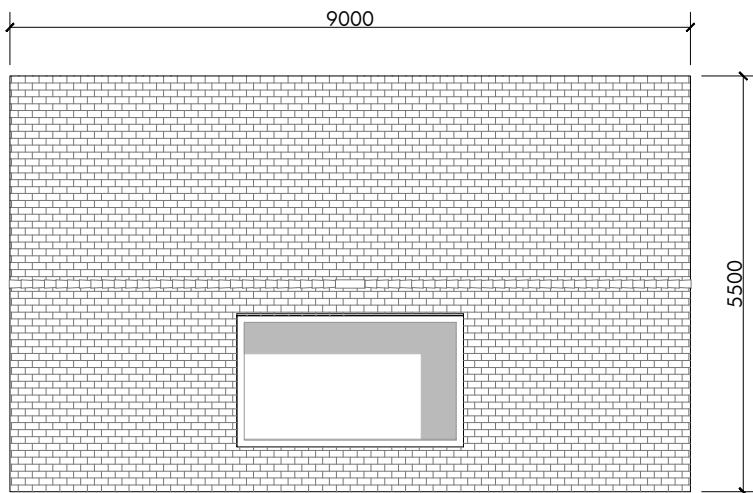

SPECIFICATIONS:

Roof:
Slate tiles @ 30° pitch
Black guttering to all roof slopes
Walls:
External walls clad in Permachar ice grey coloured Larch cladding



Ascot Timber Buildings LTD
Bensons Yard, Iron Hill Farm,
Liphook, Hampshire, GU30 7LP
Tel: 01428 653107 / 654334
Email: sales@ascot-timber.co.uk
Web: www.ascot-timber.co.uk

CLIENT:
Mr Daniel Patel
37 St Martins Approach
Ruislip
Middlesex
HA4 7QH

DATE: 31st January 2025

Rev Date Comment

DRAWING TITLE:
Proposed Plans & Elevations

For Planning Only
Not Construction

Drawing No. PATELHA47QH/01

JOB TITLE: Garden Office Building


SCALE: 1:100 @ A4

Revision


— = A DOUBLE COURSE OF
BRICKS LAID LEVEL
● = POSITION OF DOWNPipes

Meters 0 1 2 3 4 5


SCALE 1:100

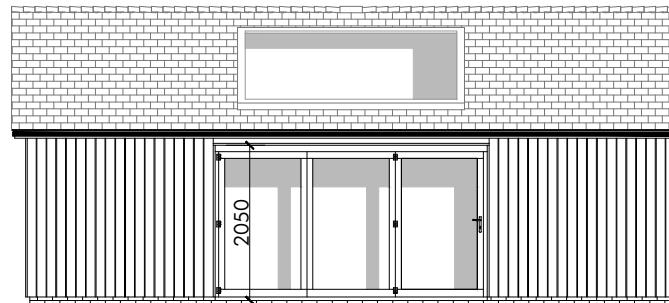


Elevation A

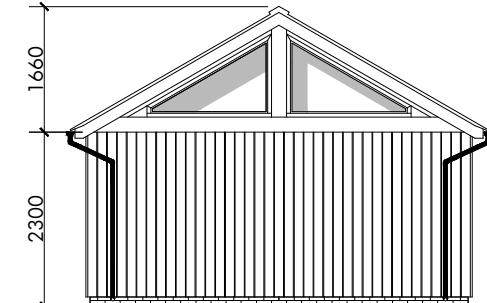

Elevation B

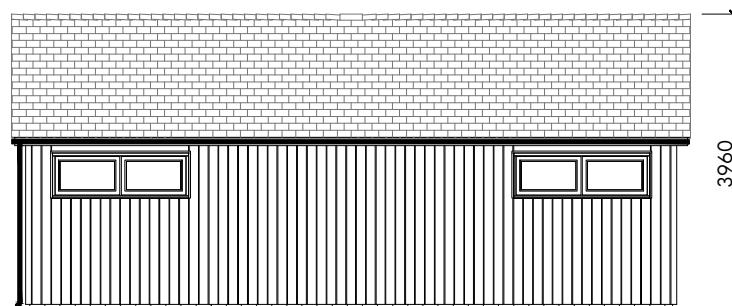

Elevation C

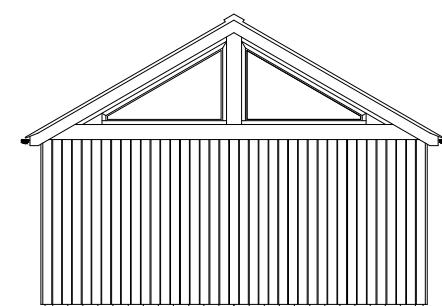

Elevation D