



PART FRONT ELEVATION

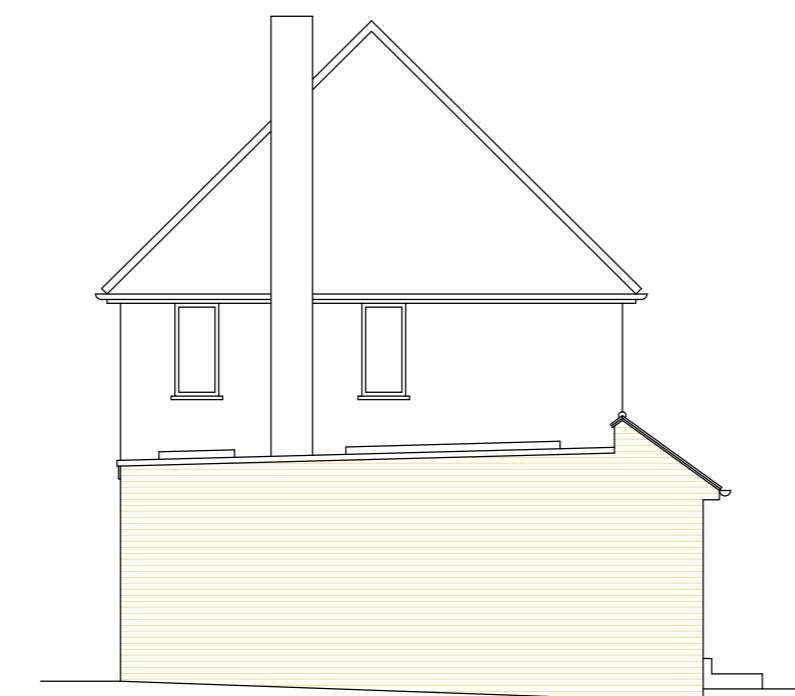

SIDE ELEVATION

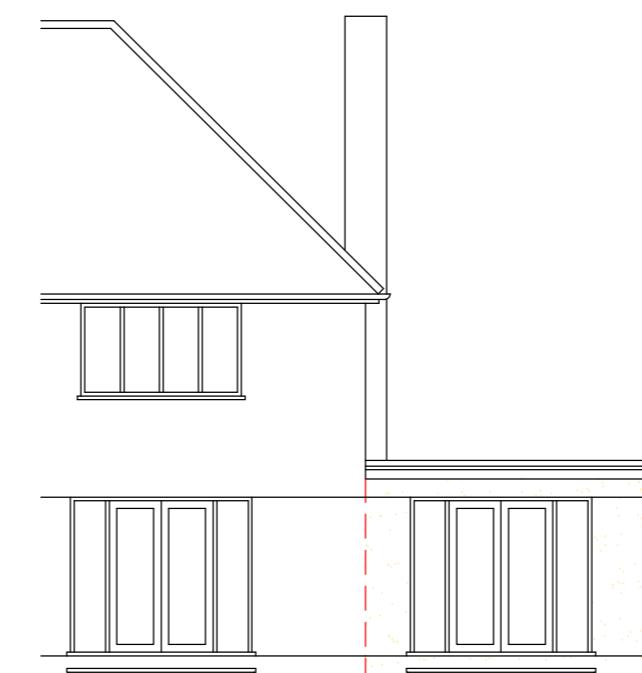


PART REAR ELEVATION



SCALE BAR ~ 1:100

~ NOTES ~


ALL WORK TO BE TO CLIENT & LOCAL AUTHORITY APPROVAL.
ALL RELEVANT BS's & CP's TO BE COMPLIED WITH.
ANY DISTURBANCE TO BE MADE GOOD TO MATCH EXISTING.
ARCHITRAVES, CORNICES, DOORS & SKIRTINGS TO MATCH.
SERVICES TO BE ALTERED & EXTENDED AS NECESSARY.

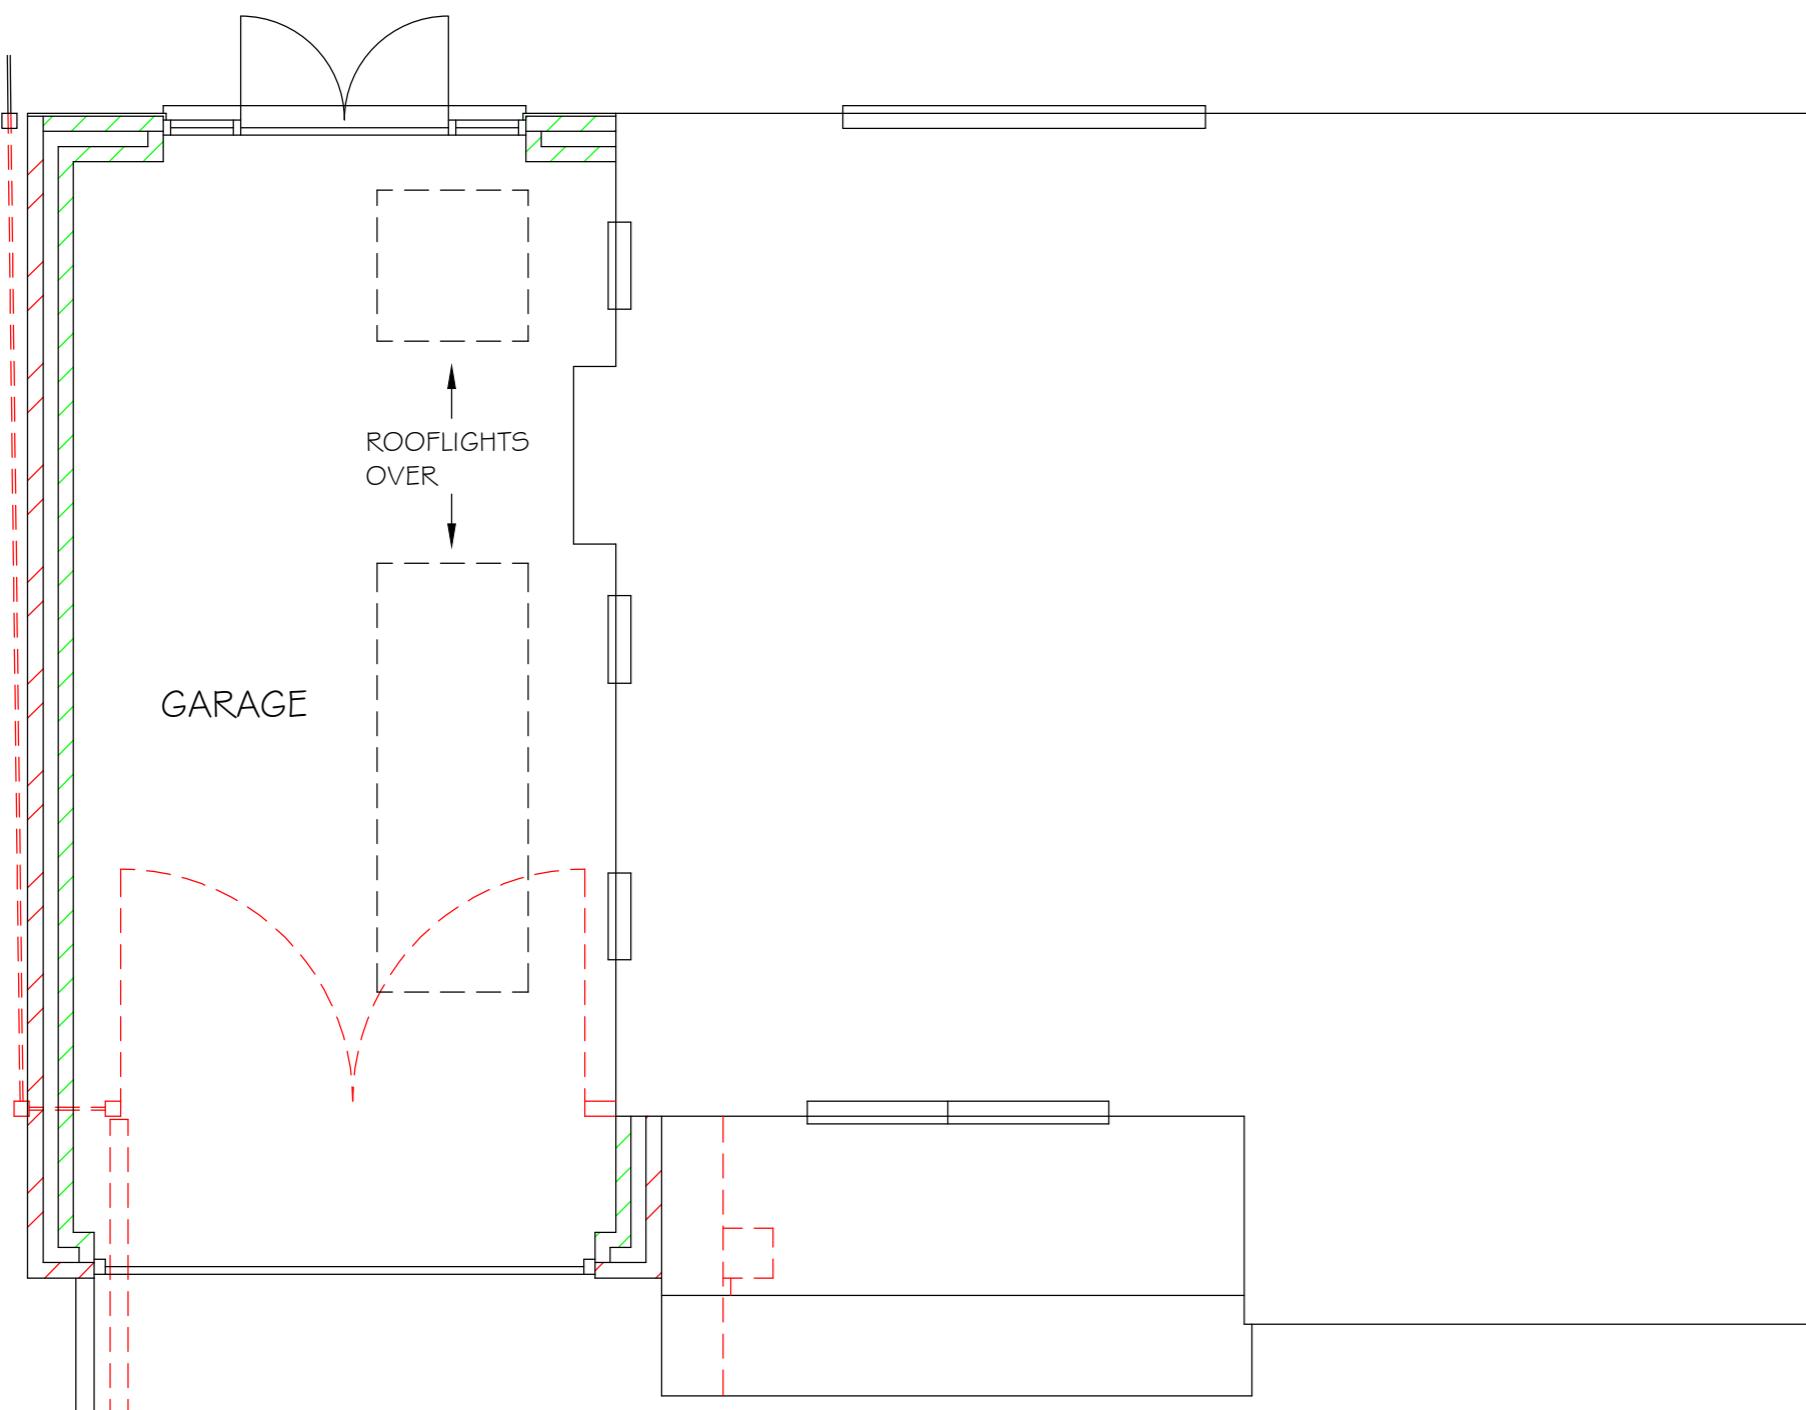

GROUND FLOOR PLAN



SCALE BAR ~ 1:50

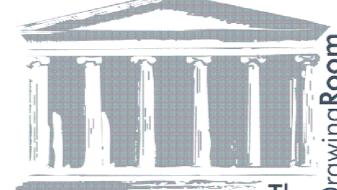REVISIONS	DATE
	THE DRAWING ROOM ARCHITECTURAL DESIGN & PLANNING 77 HOWARDS THICKET GERRARDS CROSS BUCKS SL9 7NU O: 01753 882010 M: 07973 548828 E: declan@thedrawingroom.design W: www.thedrawingroom.design
TITLE	
Proposed Plan	
ADDRESS	
60 Copse Wood Way Northwood HA6 2UA	
CLIENT Mr. R. Grewal	
SCALE @ A2	DATE 1:50 & 1:100 August 2024
DRAWING No. 240803-02	
REV.	