




PART FRONT ELEVATION

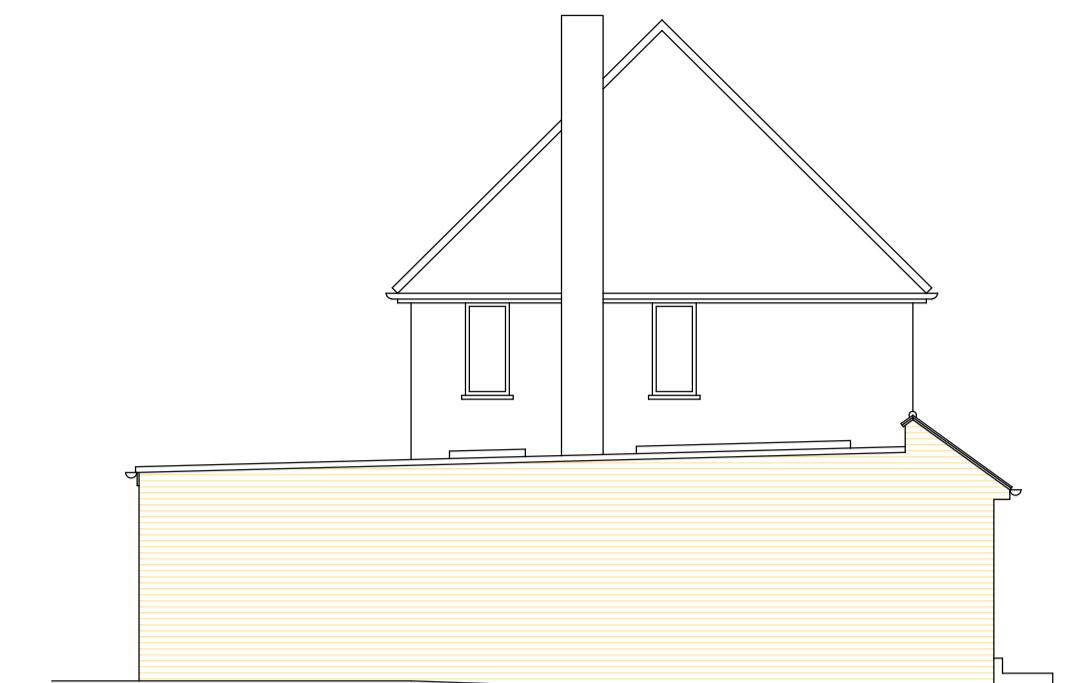

SIDE ELEVATION

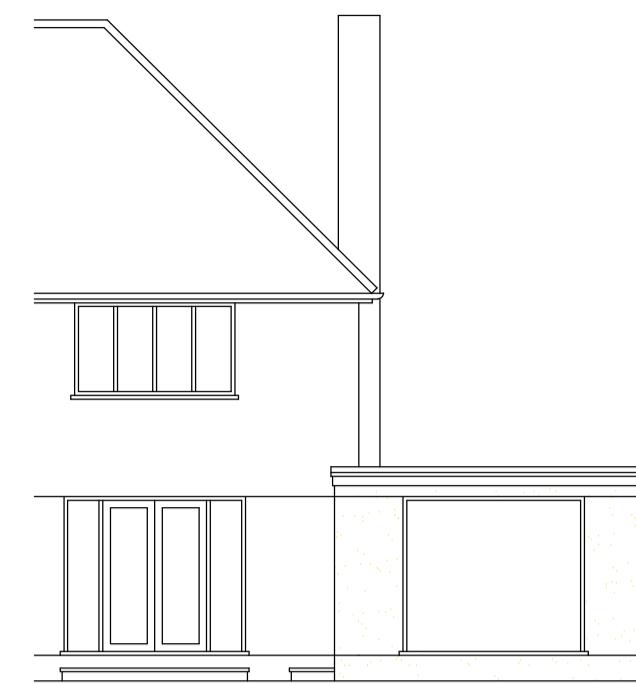

PART REAR ELEVATION

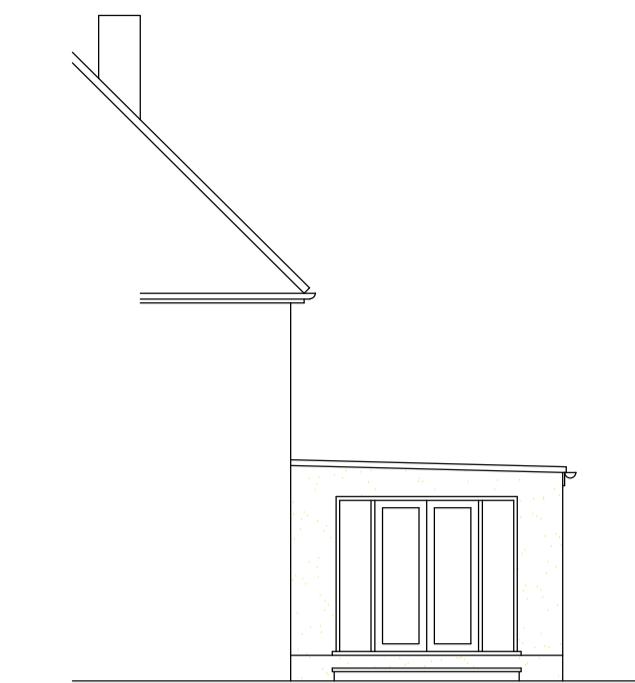


PART SIDE ELEVATION

0 2 4 6 8 10m

SCALE BAR ~ 1:100

~ NOTES ~

ALL WORK TO BE TO CLIENT & LOCAL AUTHORITY APPROVAL.
ALL RELEVANT BS's & CP's TO BE COMPLIED WITH.
ANY DISTURBANCE TO BE MADE GOOD TO MATCH EXISTING.
ARCHITRAVES, CORNICES, DOORS & SKIRTINGS TO MATCH.
SERVICES TO BE ALTERED & EXTENDED AS NECESSARY.

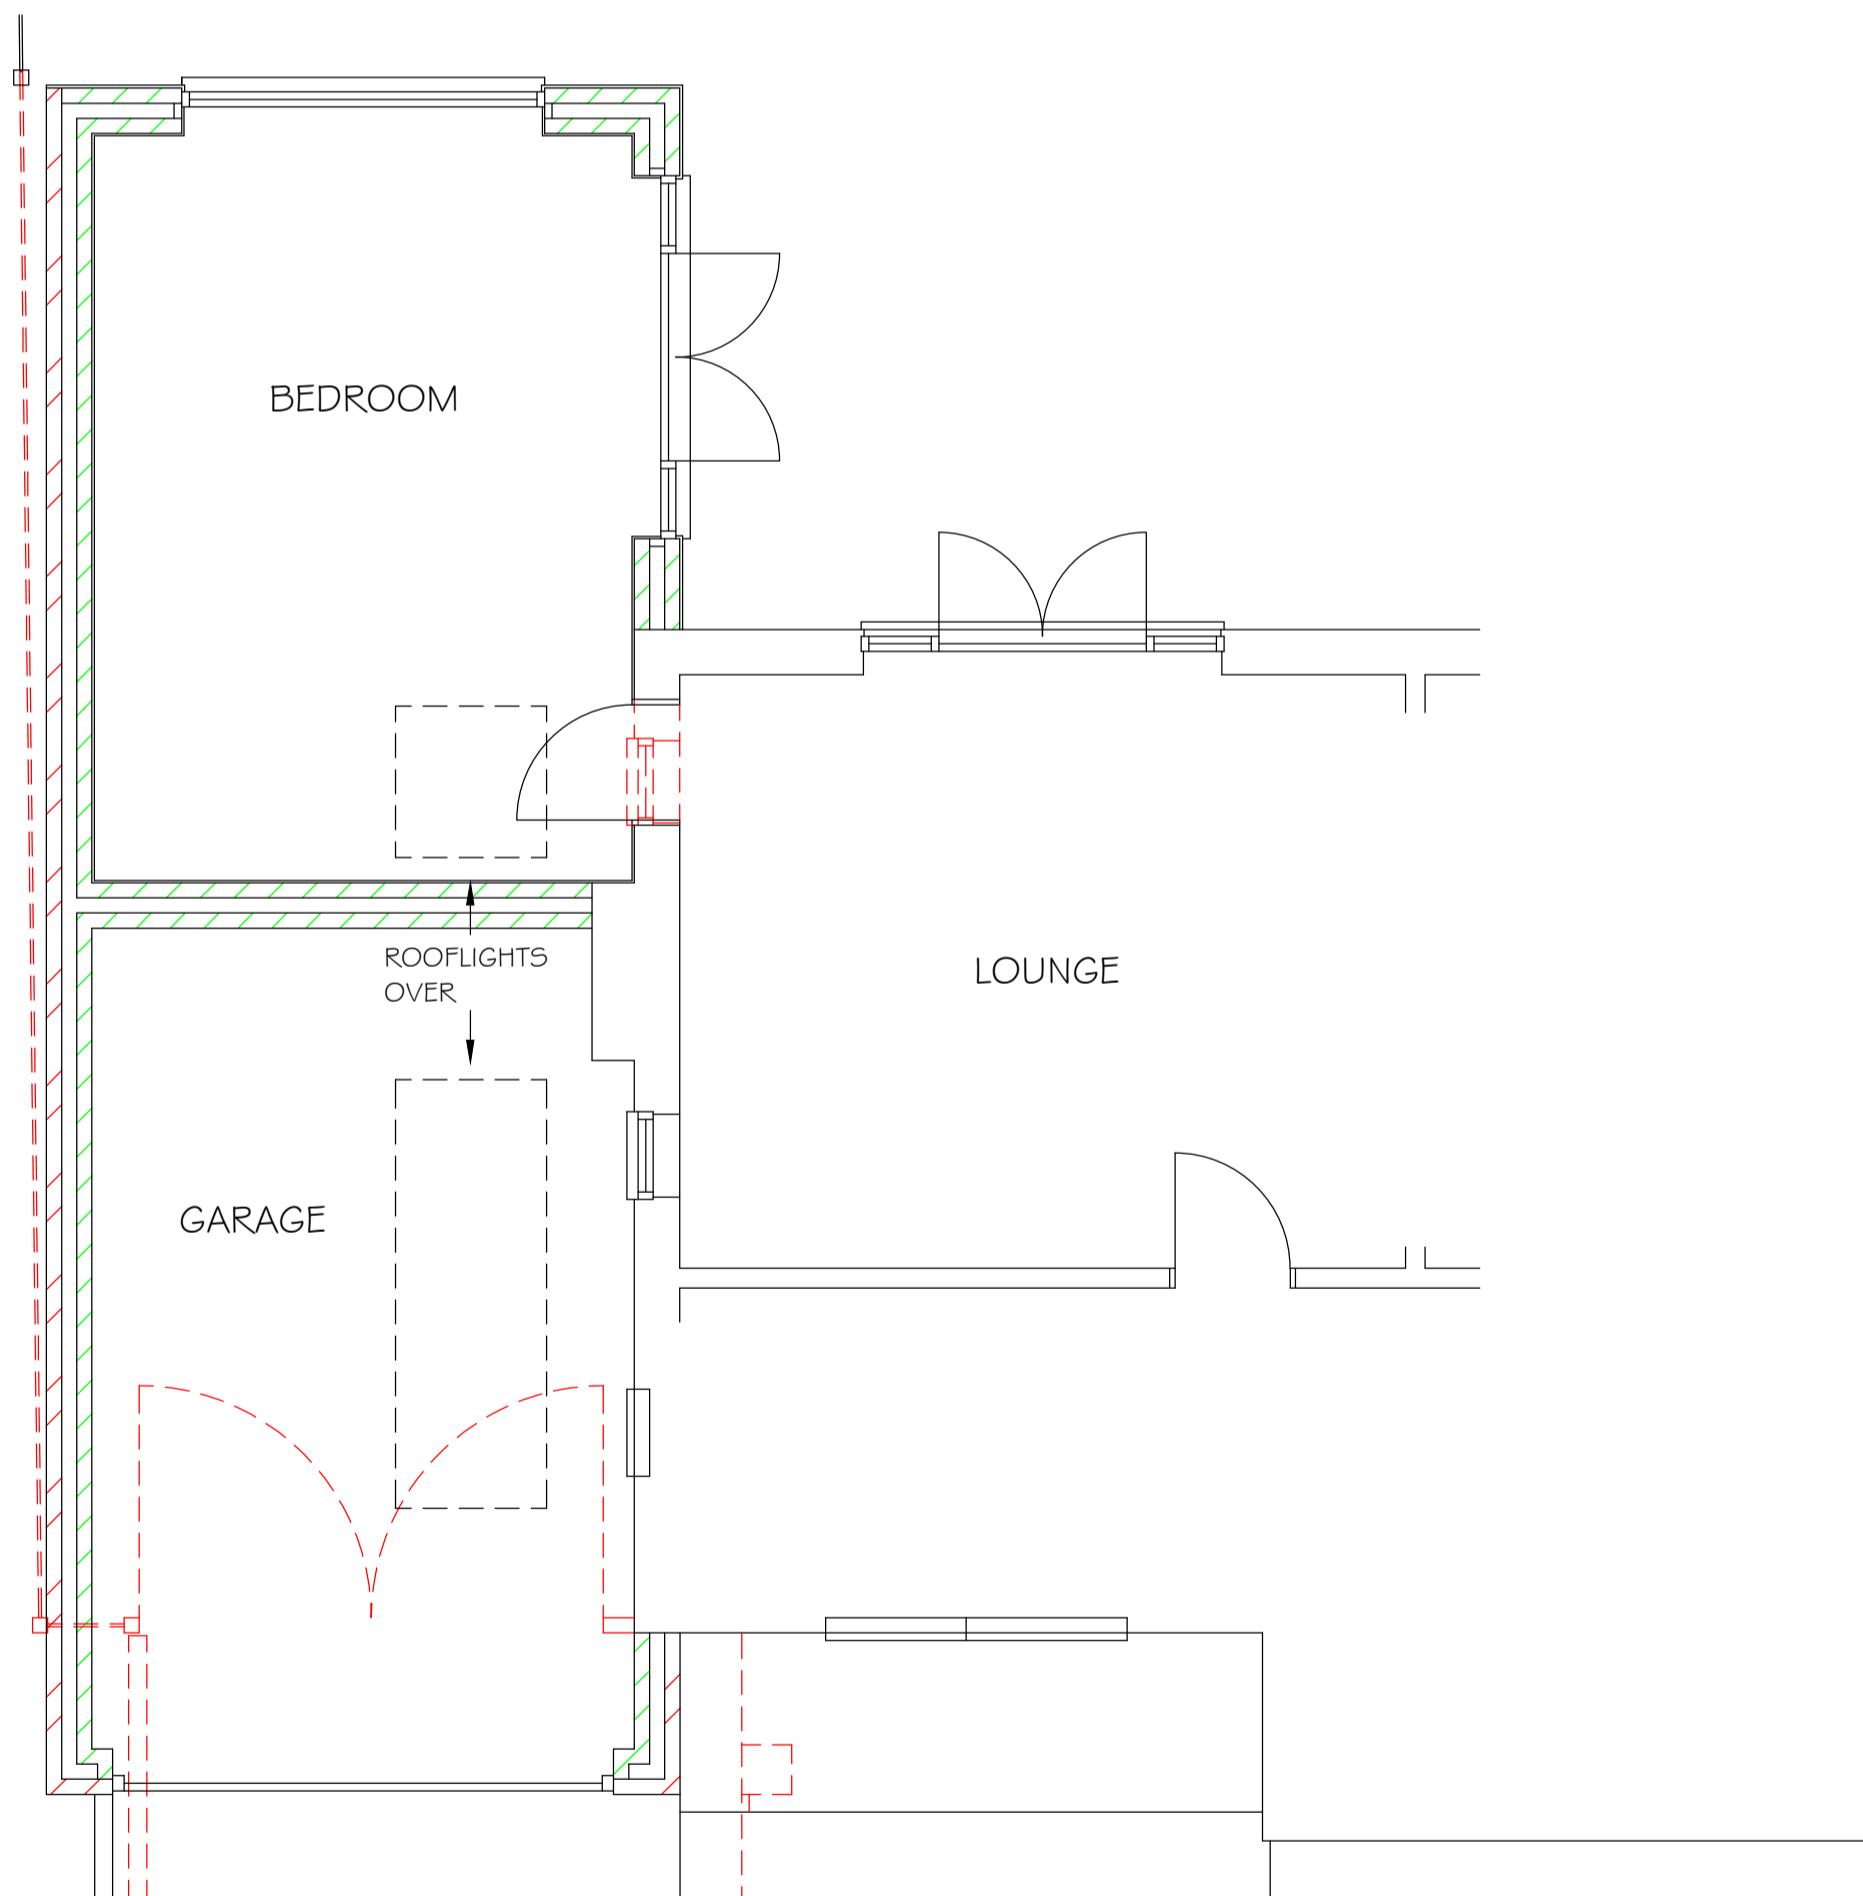

GROUND FLOOR PLAN

0 1 2 3 4 5m

SCALE BAR ~ 1:50

A - EXTENSION ENLARGED.
REVISIONS
14/08/2024
DATE
THE DRAWING ROOM
ARCHITECTURAL DESIGN & PLANNING
77 HOWARDS THICKET
GERRARDS CROSS
BUCKS SL9 7NU
O: 01753 882010
M: 07973 548828
E: decan@thedrawingroom.design
W: www.thedrawingroom.design

TITLE
Proposed Plan
ADDRESS
60 Copse Wood Way
Northwood HA6 2UA
CLIENT
Mr. R. Grewal
SCALE
1:50 & 1:100
DATE
August 2024
DRAWING No.
240803-02
REV.
A