


~ NOTES ~

ALL WORK TO BE TO CLIENT & LOCAL AUTHORITY APPROVAL.
ALL RELEVANT BSs & CPs TO BE COMPLIED WITH.
ANY DISTURBANCE TO BE MADE GOOD TO MATCH EXISTING.
ARCHITRAVES, CORNICES, DOORS & SKIRTINGS TO MATCH.
SERVICES TO BE ALTERED & EXTENDED AS NECESSARY.



FRONT ELEVATION

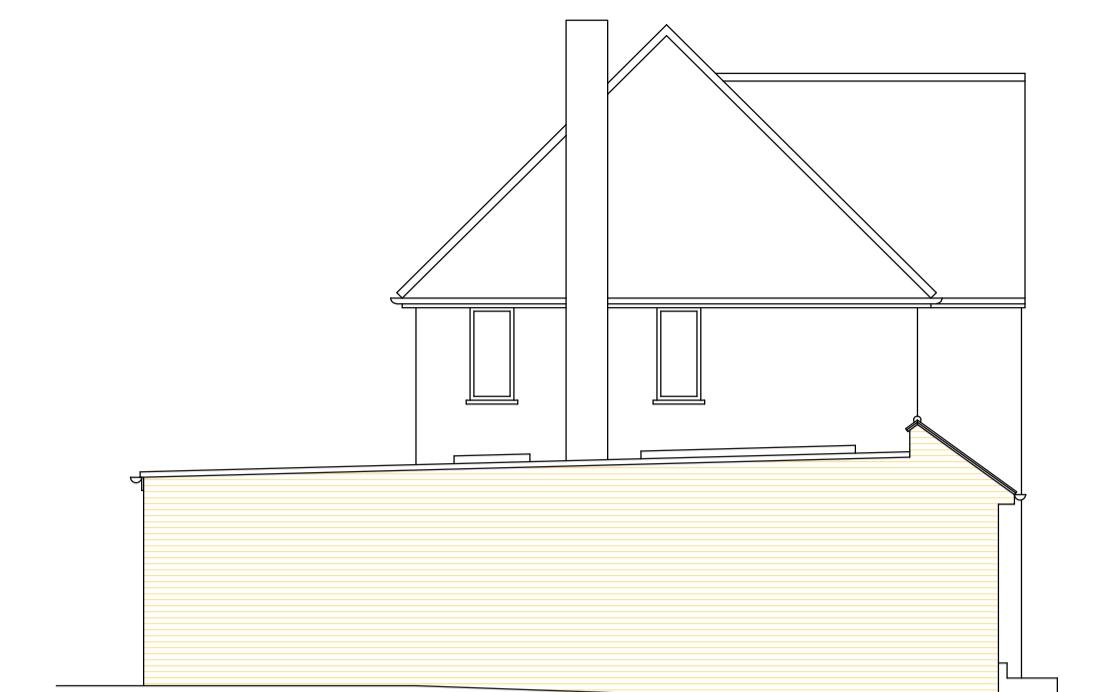

SIDE ELEVATION FACING No. 62




REAR ELEVATION



SIDE ELEVATION FACING No. 58



SCALE BAR ~ 1:100

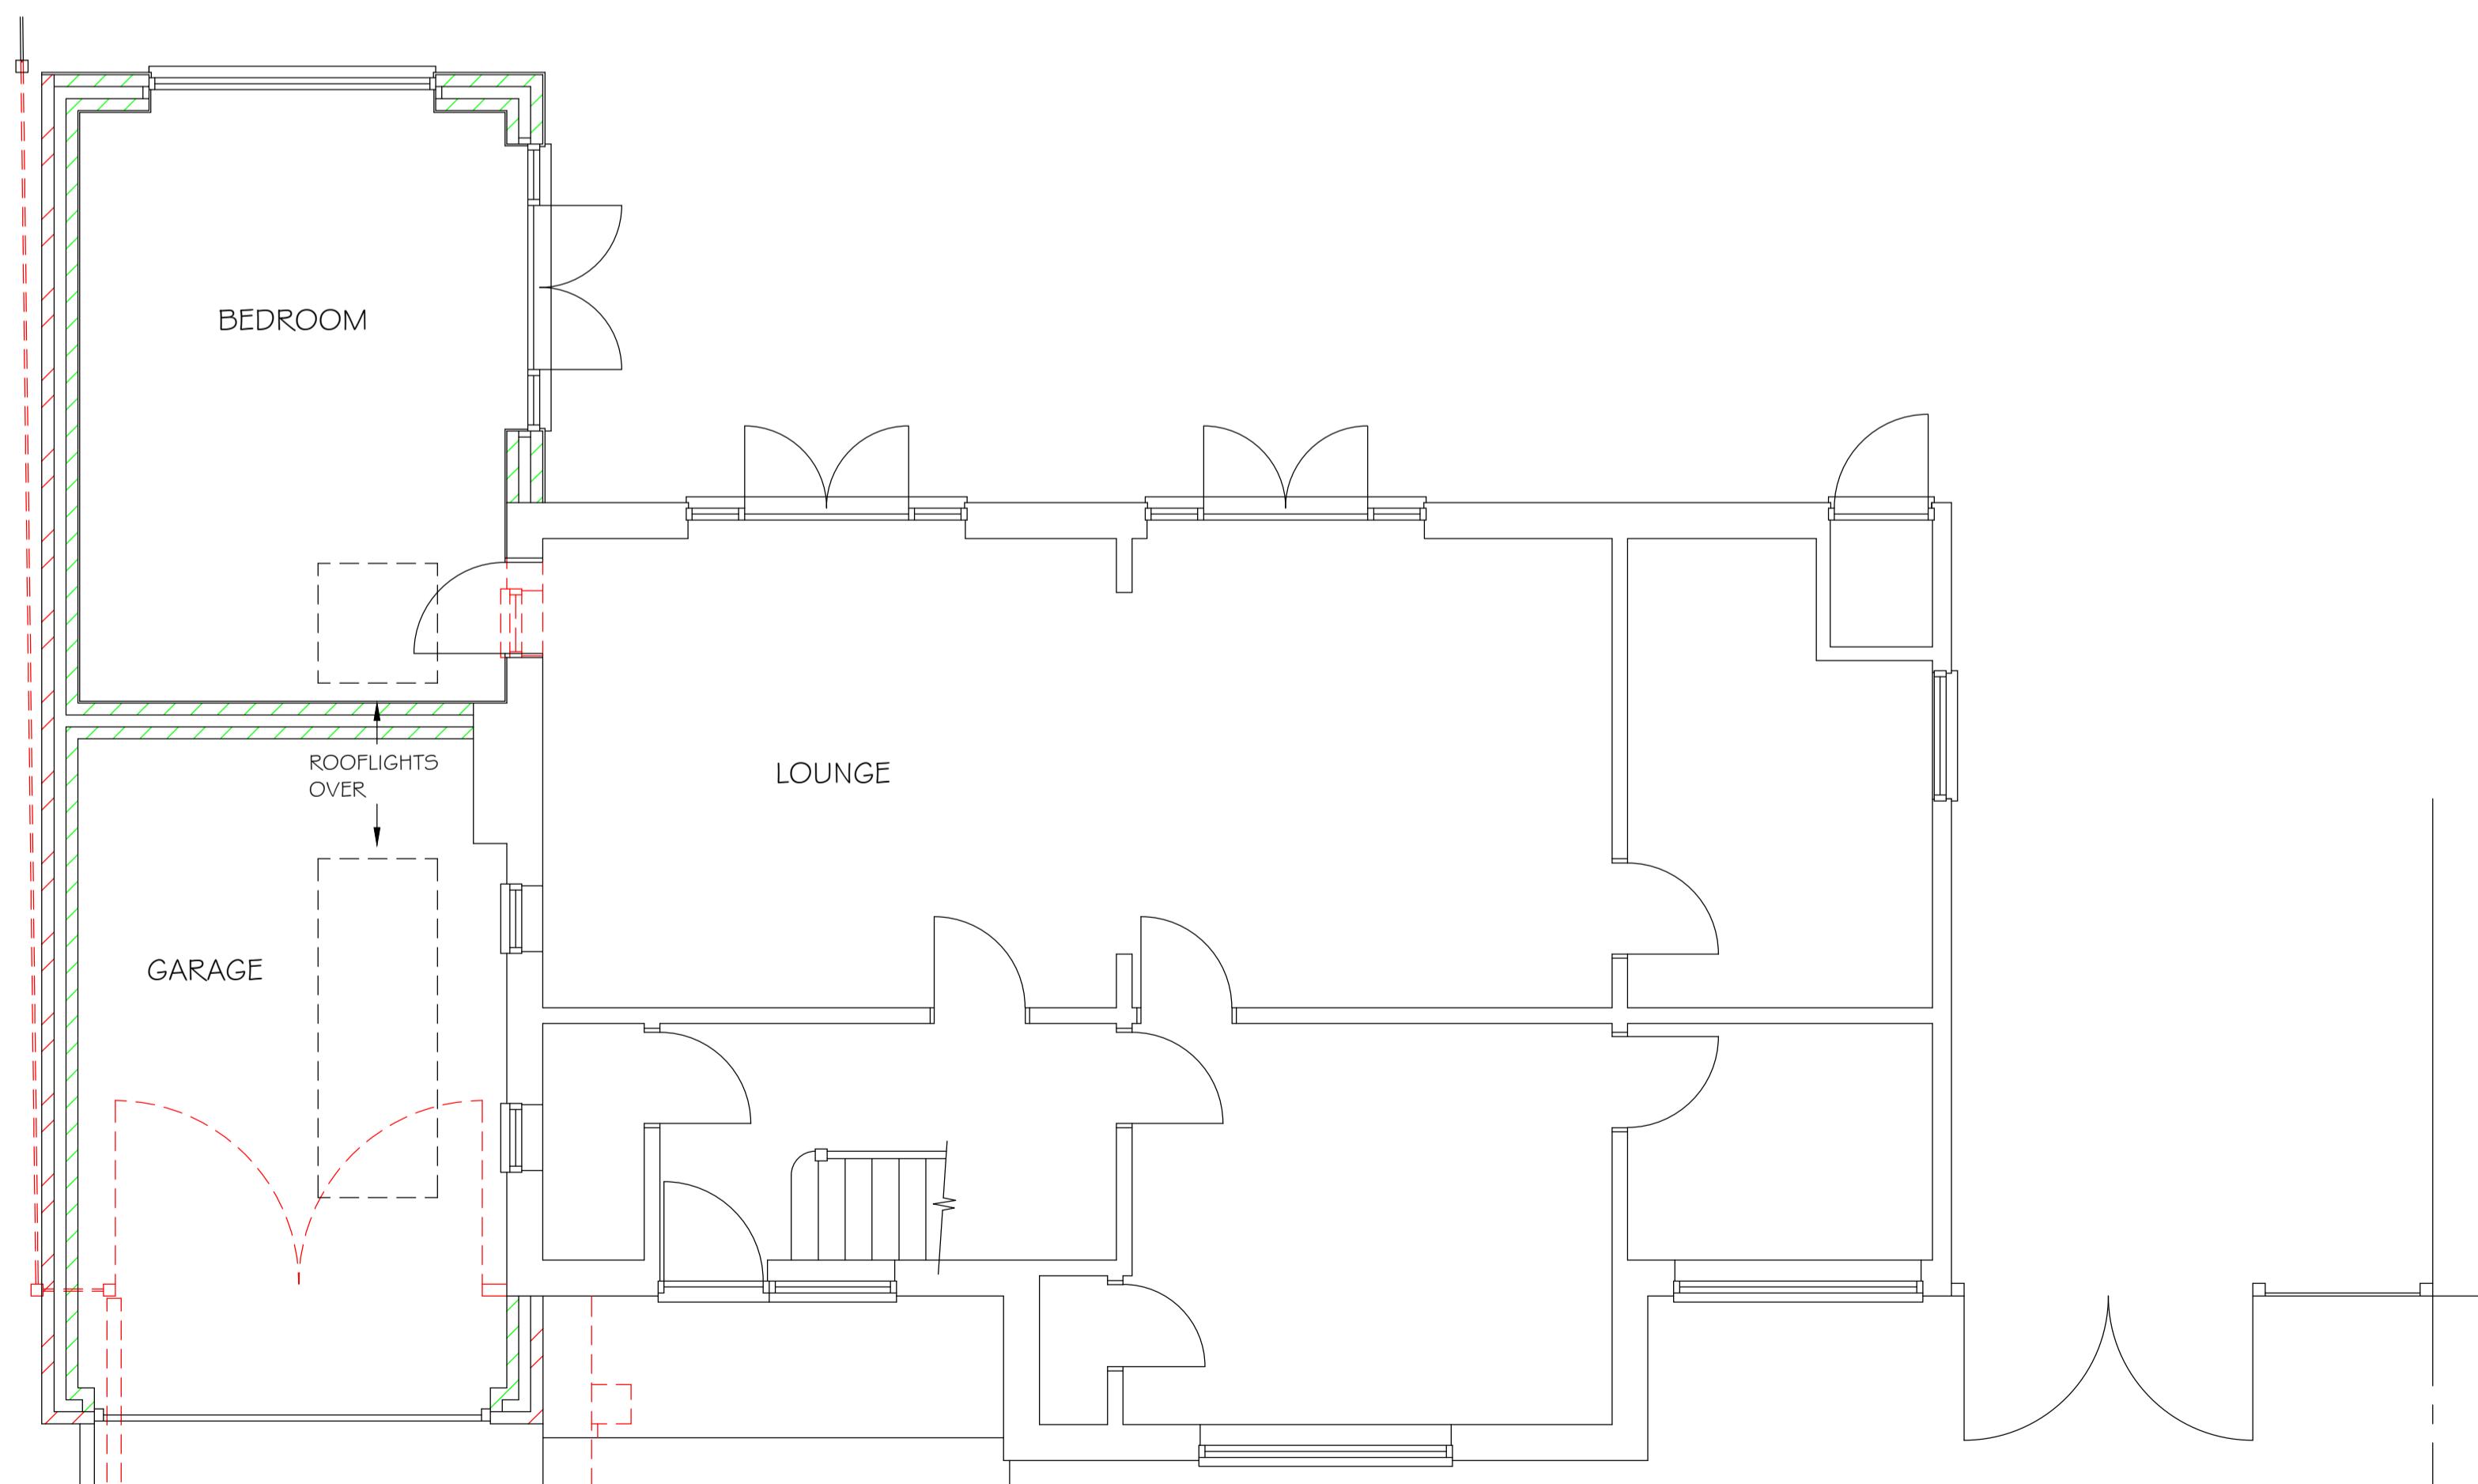

GROUND FLOOR PLAN



SCALE BAR ~ 1:50

| | | |
|--|--------------|----------------------------------|
| B - PLANS UPDATED. A - EXTENSION ENLARGED. REVISIONS | | 07/01/2024 14/08/2024 DATE |
| THE DRAWING ROOM ARCHITECTURAL DESIGN & PLANNING 77 HOWARDS THICKET GERRARDS CROSS BUCKS SL9 7NU O: 01753 882010 M: 07973 548828 E: decan@thedrawingroom.design | | |
| TITLE Proposed Plan | | |
| ADDRESS 60 Copse Wood Way Northwood HA6 2UA | | |
| CLIENT Mr. R. Grewal | | |
| SCALE @ A1 | 1:50 & 1:100 | DATE August 2024 |
| DRAWING No. 240803-02 | | REV. B |