

~ NOTES ~


ALL WORK TO BE TO CLIENT & LOCAL AUTHORITY APPROVAL.  
ALL RELEVANT BS's & CP's TO BE COMPLIED WITH.  
ANY DISTURBANCE TO BE MADE GOOD TO MATCH EXISTING.  
ARCHITRAVES, CORNICES, DOORS & SKIRTINGS TO MATCH.  
SERVICES TO BE ALTERED & EXTENDED AS NECESSARY.




FRONT ELEVATION



SIDE ELEVATION FACING No. 62

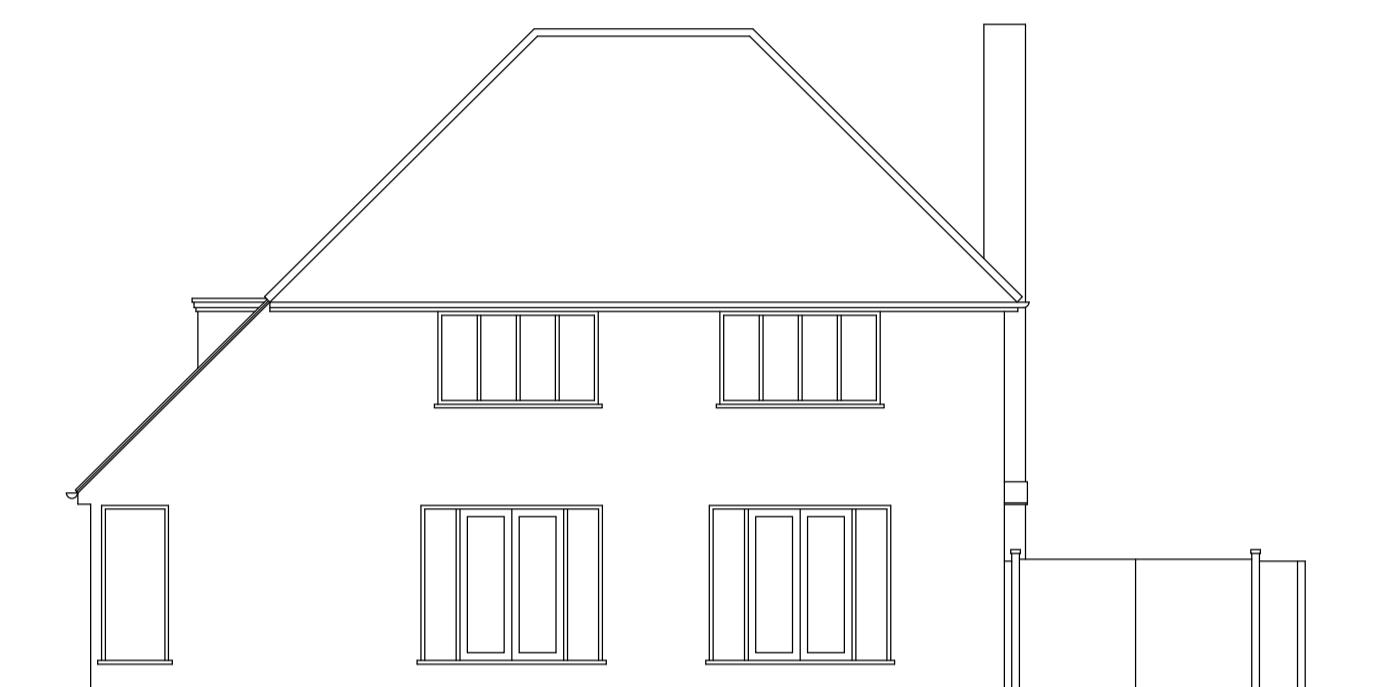


REAR ELEVATION

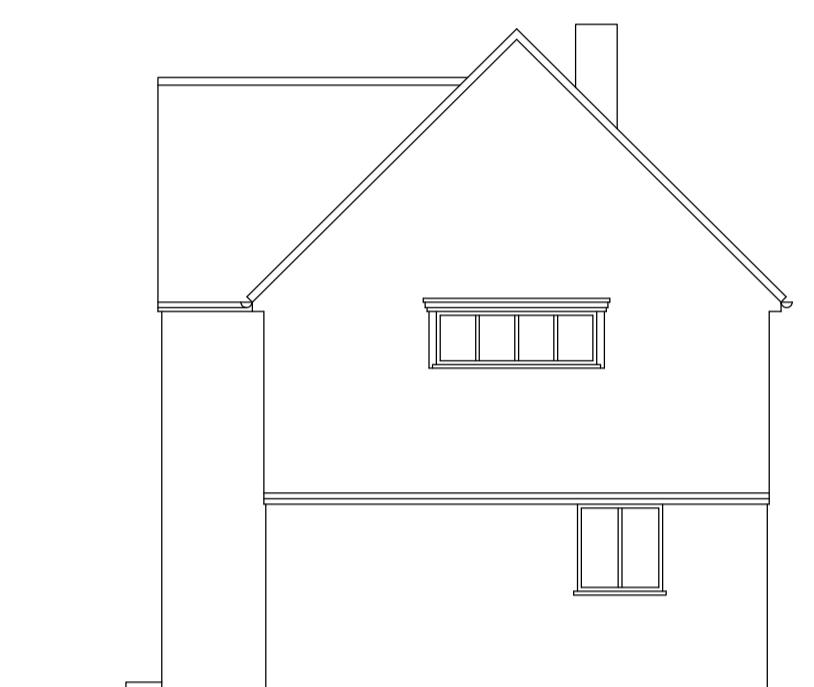

SIDE ELEVATION FACING No. 58




SCALE BAR ~ 1:100

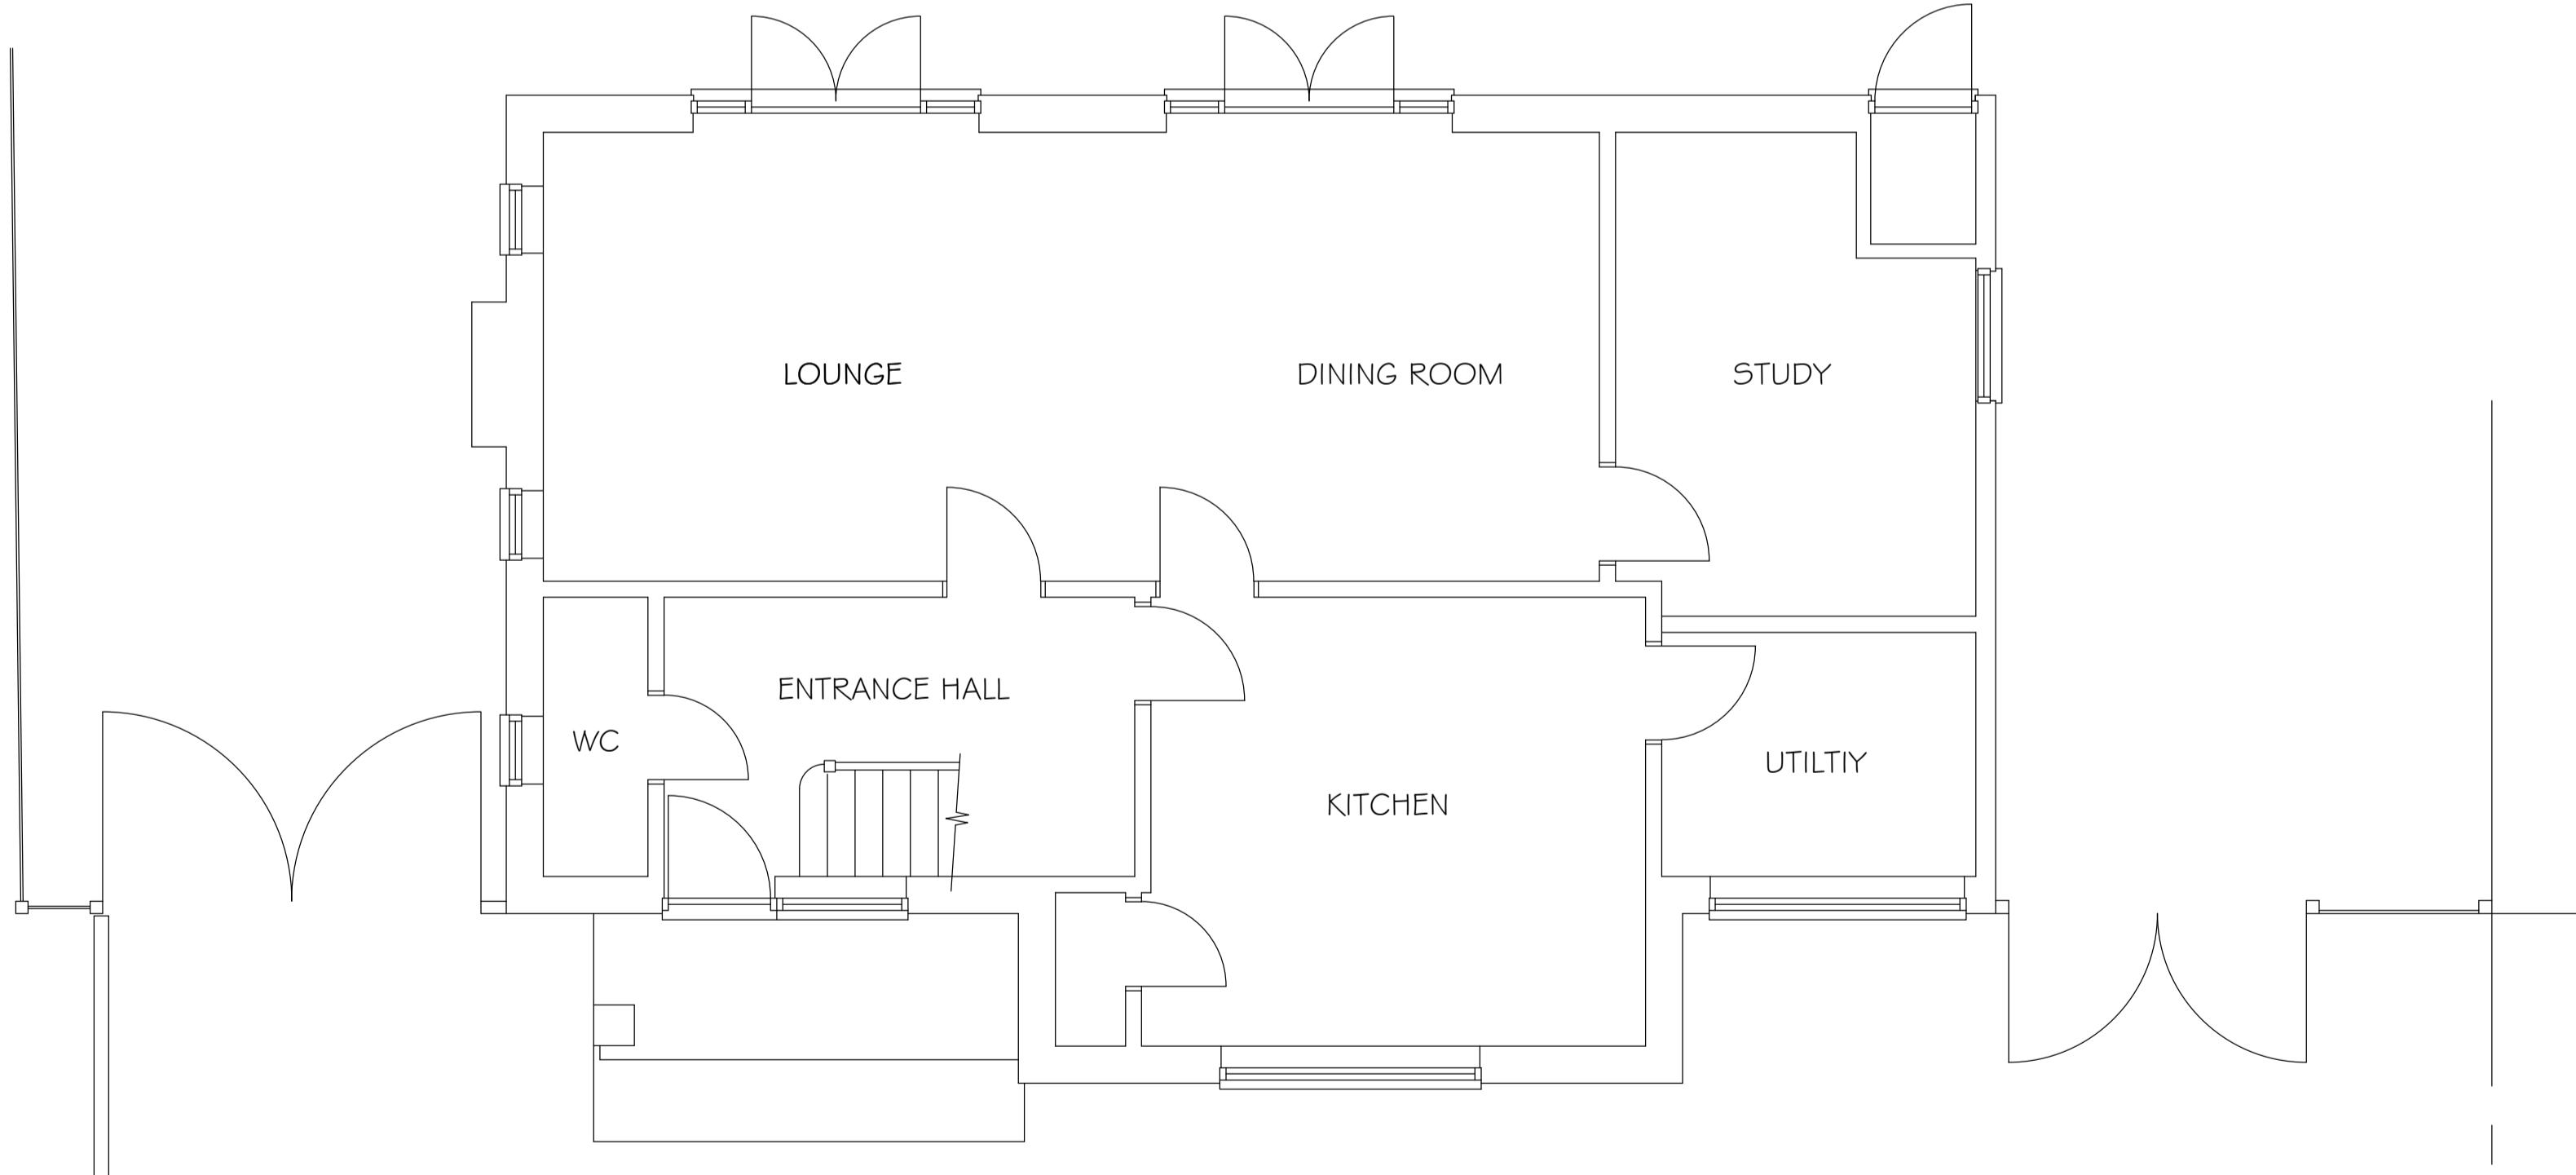

GROUND FLOOR PLAN




SCALE BAR ~ 1:50

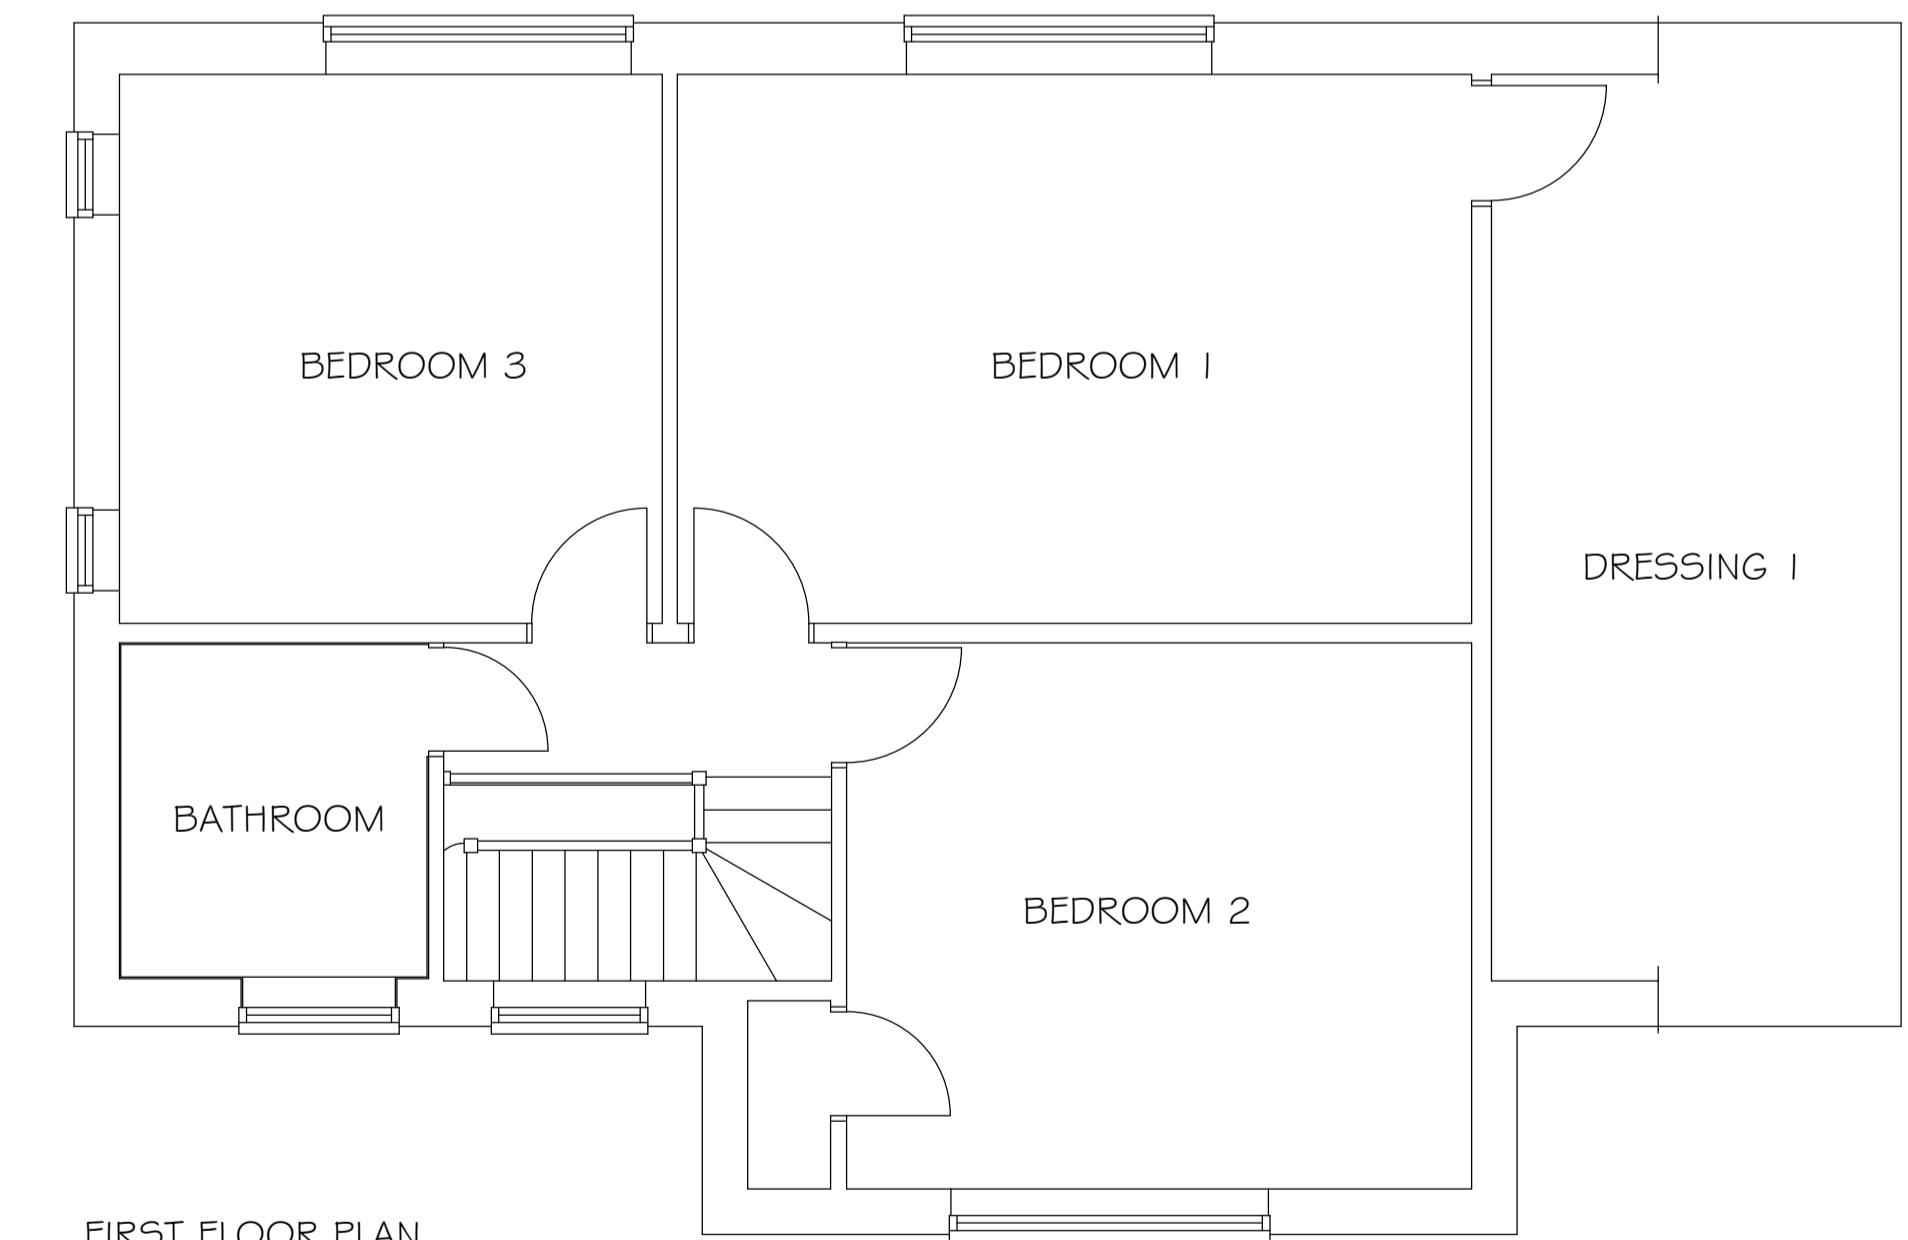

FIRST FLOOR PLAN

REVISIONS	DATE
Existing Plans	
ADDRESS	
60 Copse Wood Way Northwood HA6 2UA	
CLIENT	Mr. R. Grewal
SCALE	1:50
REV.	December 2024
DRAWING No.	241221-01

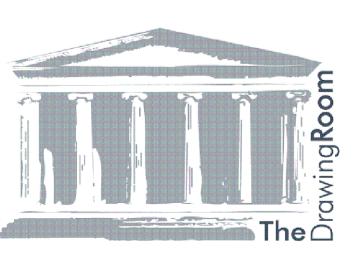

THE DRAWING ROOM  
ARCHITECTURAL DESIGN & PLANNING  
77 HOWARDS THICKET  
GERRARD'S CROSS  
BUCKS SL9 7NU  
01753 682010  
M: 07973 546928  
E: [dean@thedrawingroom.design](mailto:dean@thedrawingroom.design)  
W: [www.thedrawingroom.design](http://www.thedrawingroom.design)