



~ NOTES ~

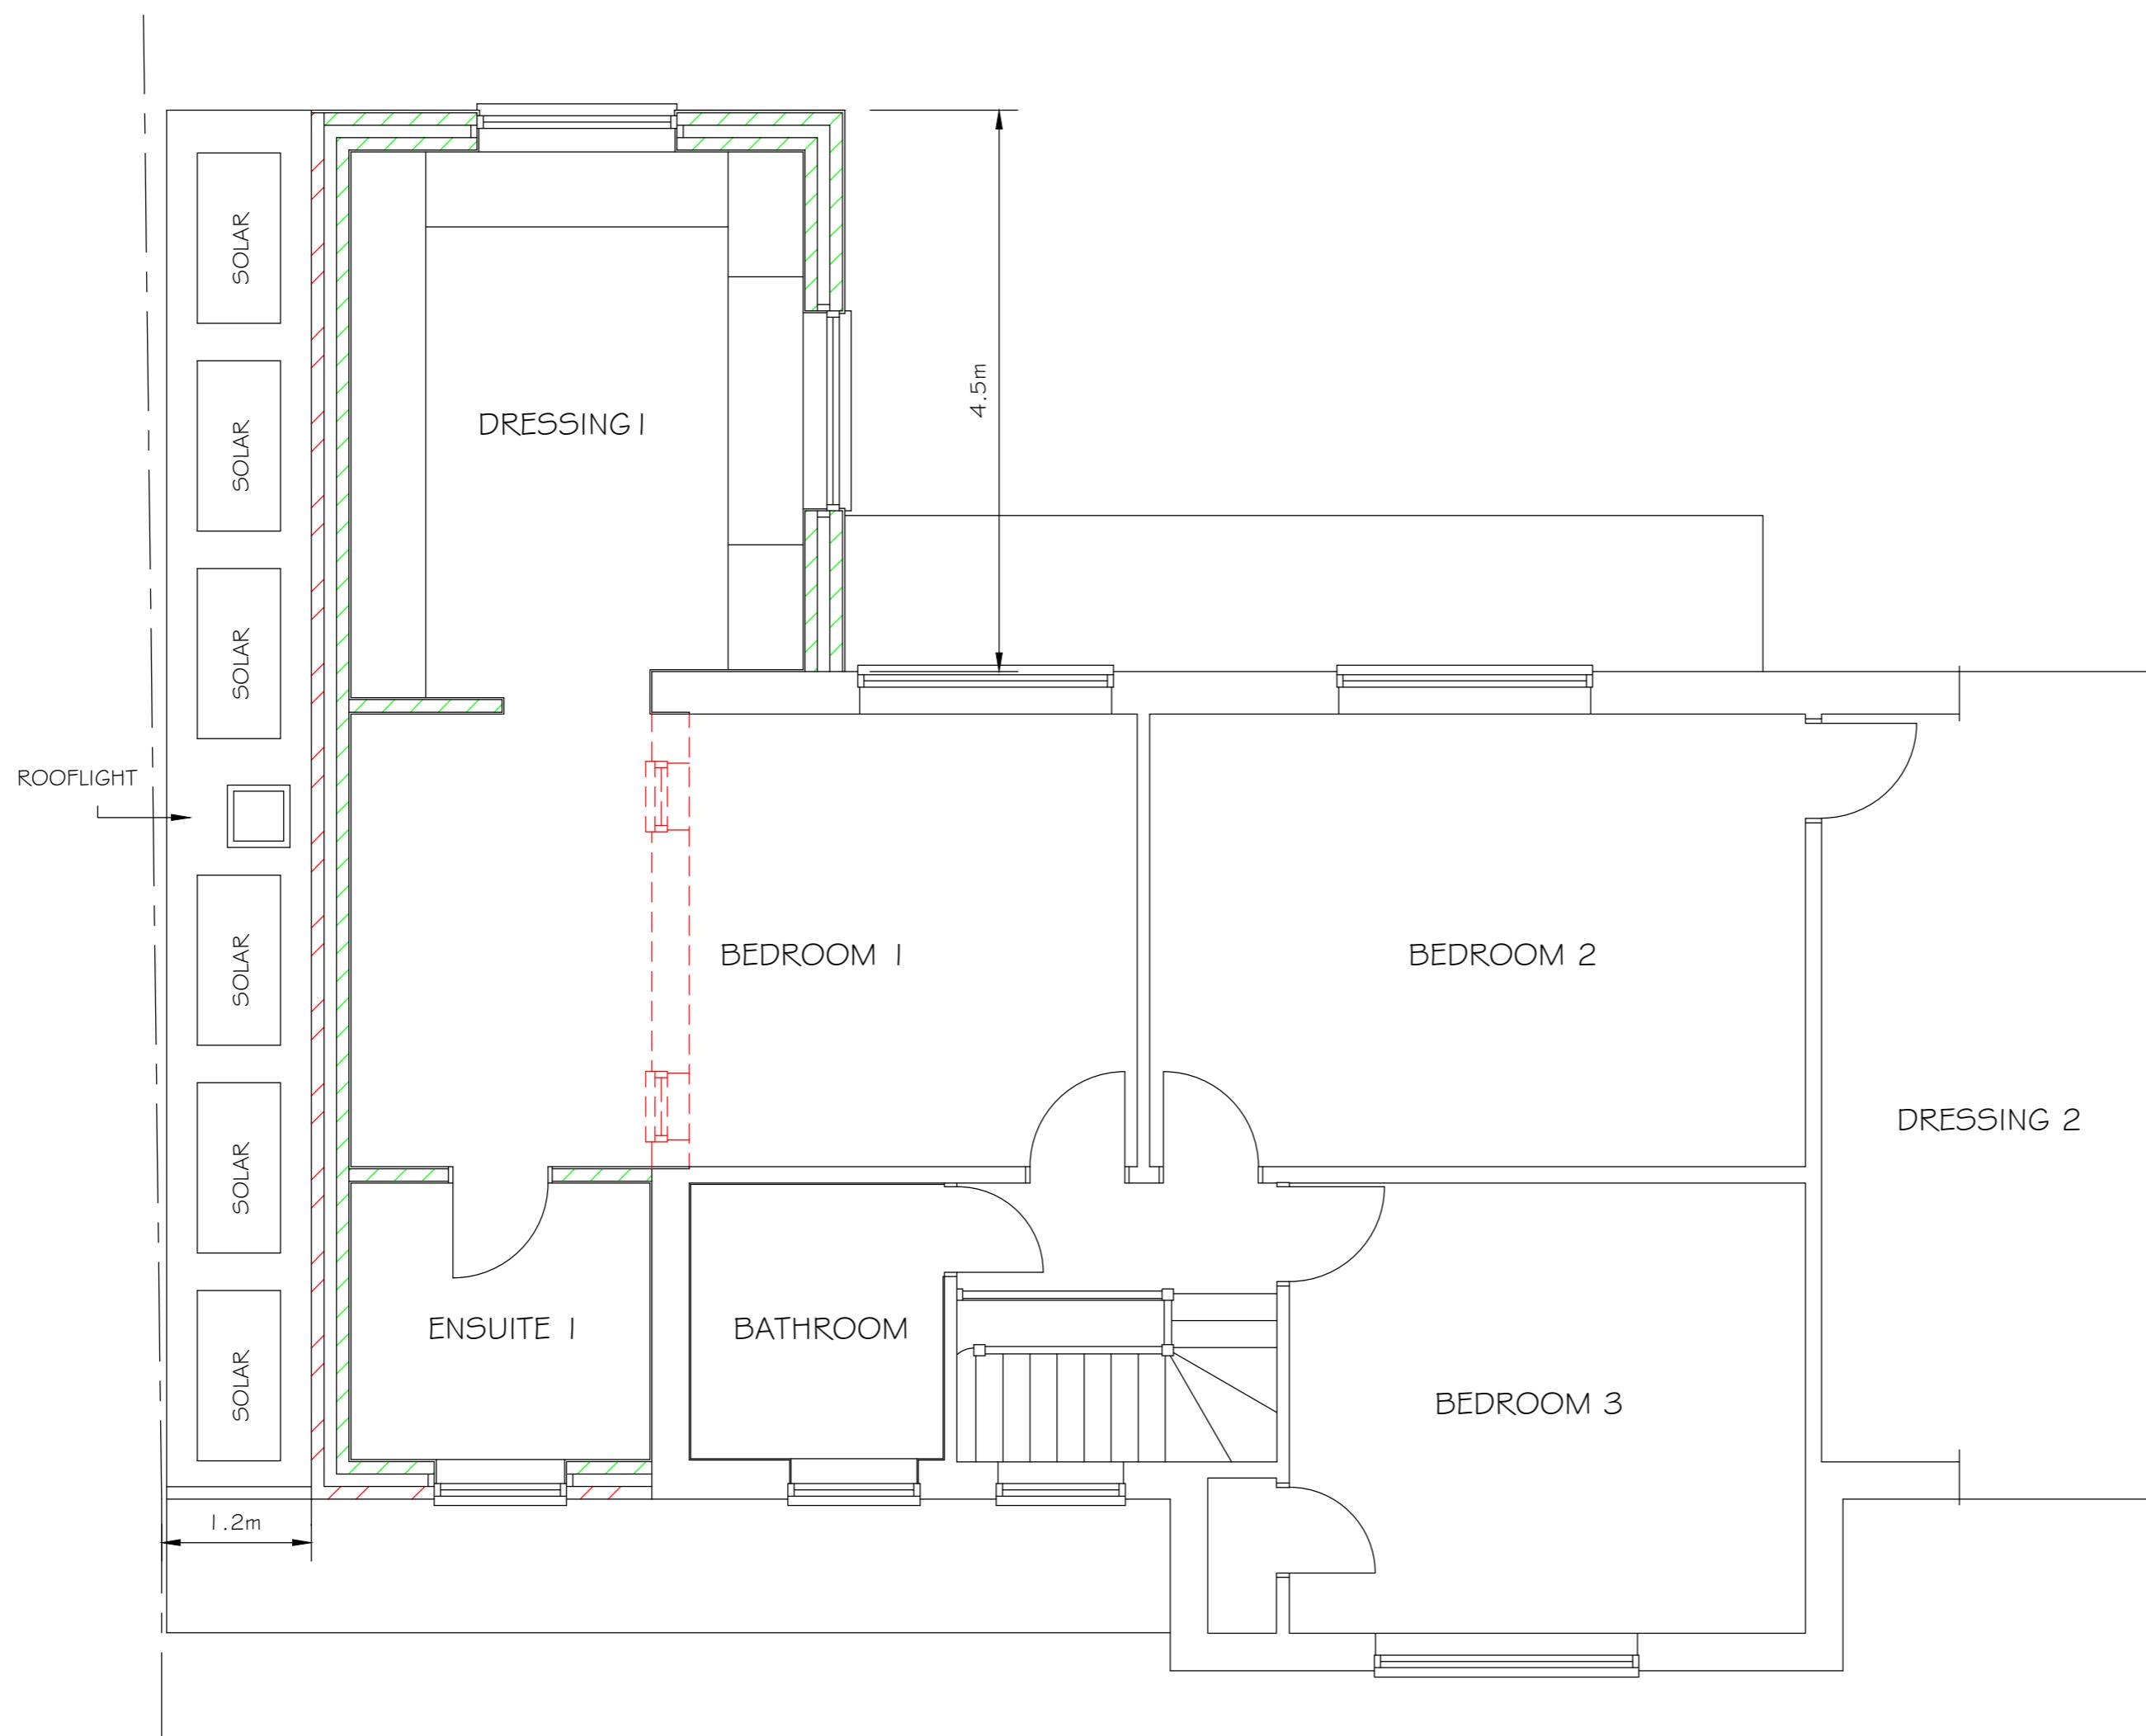

ALL WORK TO BE TO CLIENT & LOCAL AUTHORITY APPROVAL.  
ALL RELEVANT BS's & CP's TO BE COMPLIED WITH.  
ANY DISTURBANCE TO BE MADE GOOD TO MATCH EXISTING.  
ARCHITRAVES, CORNICES, DOORS & SKIRTINGS TO MATCH.  
SERVICES TO BE ALTERED & EXTENDED AS NECESSARY.

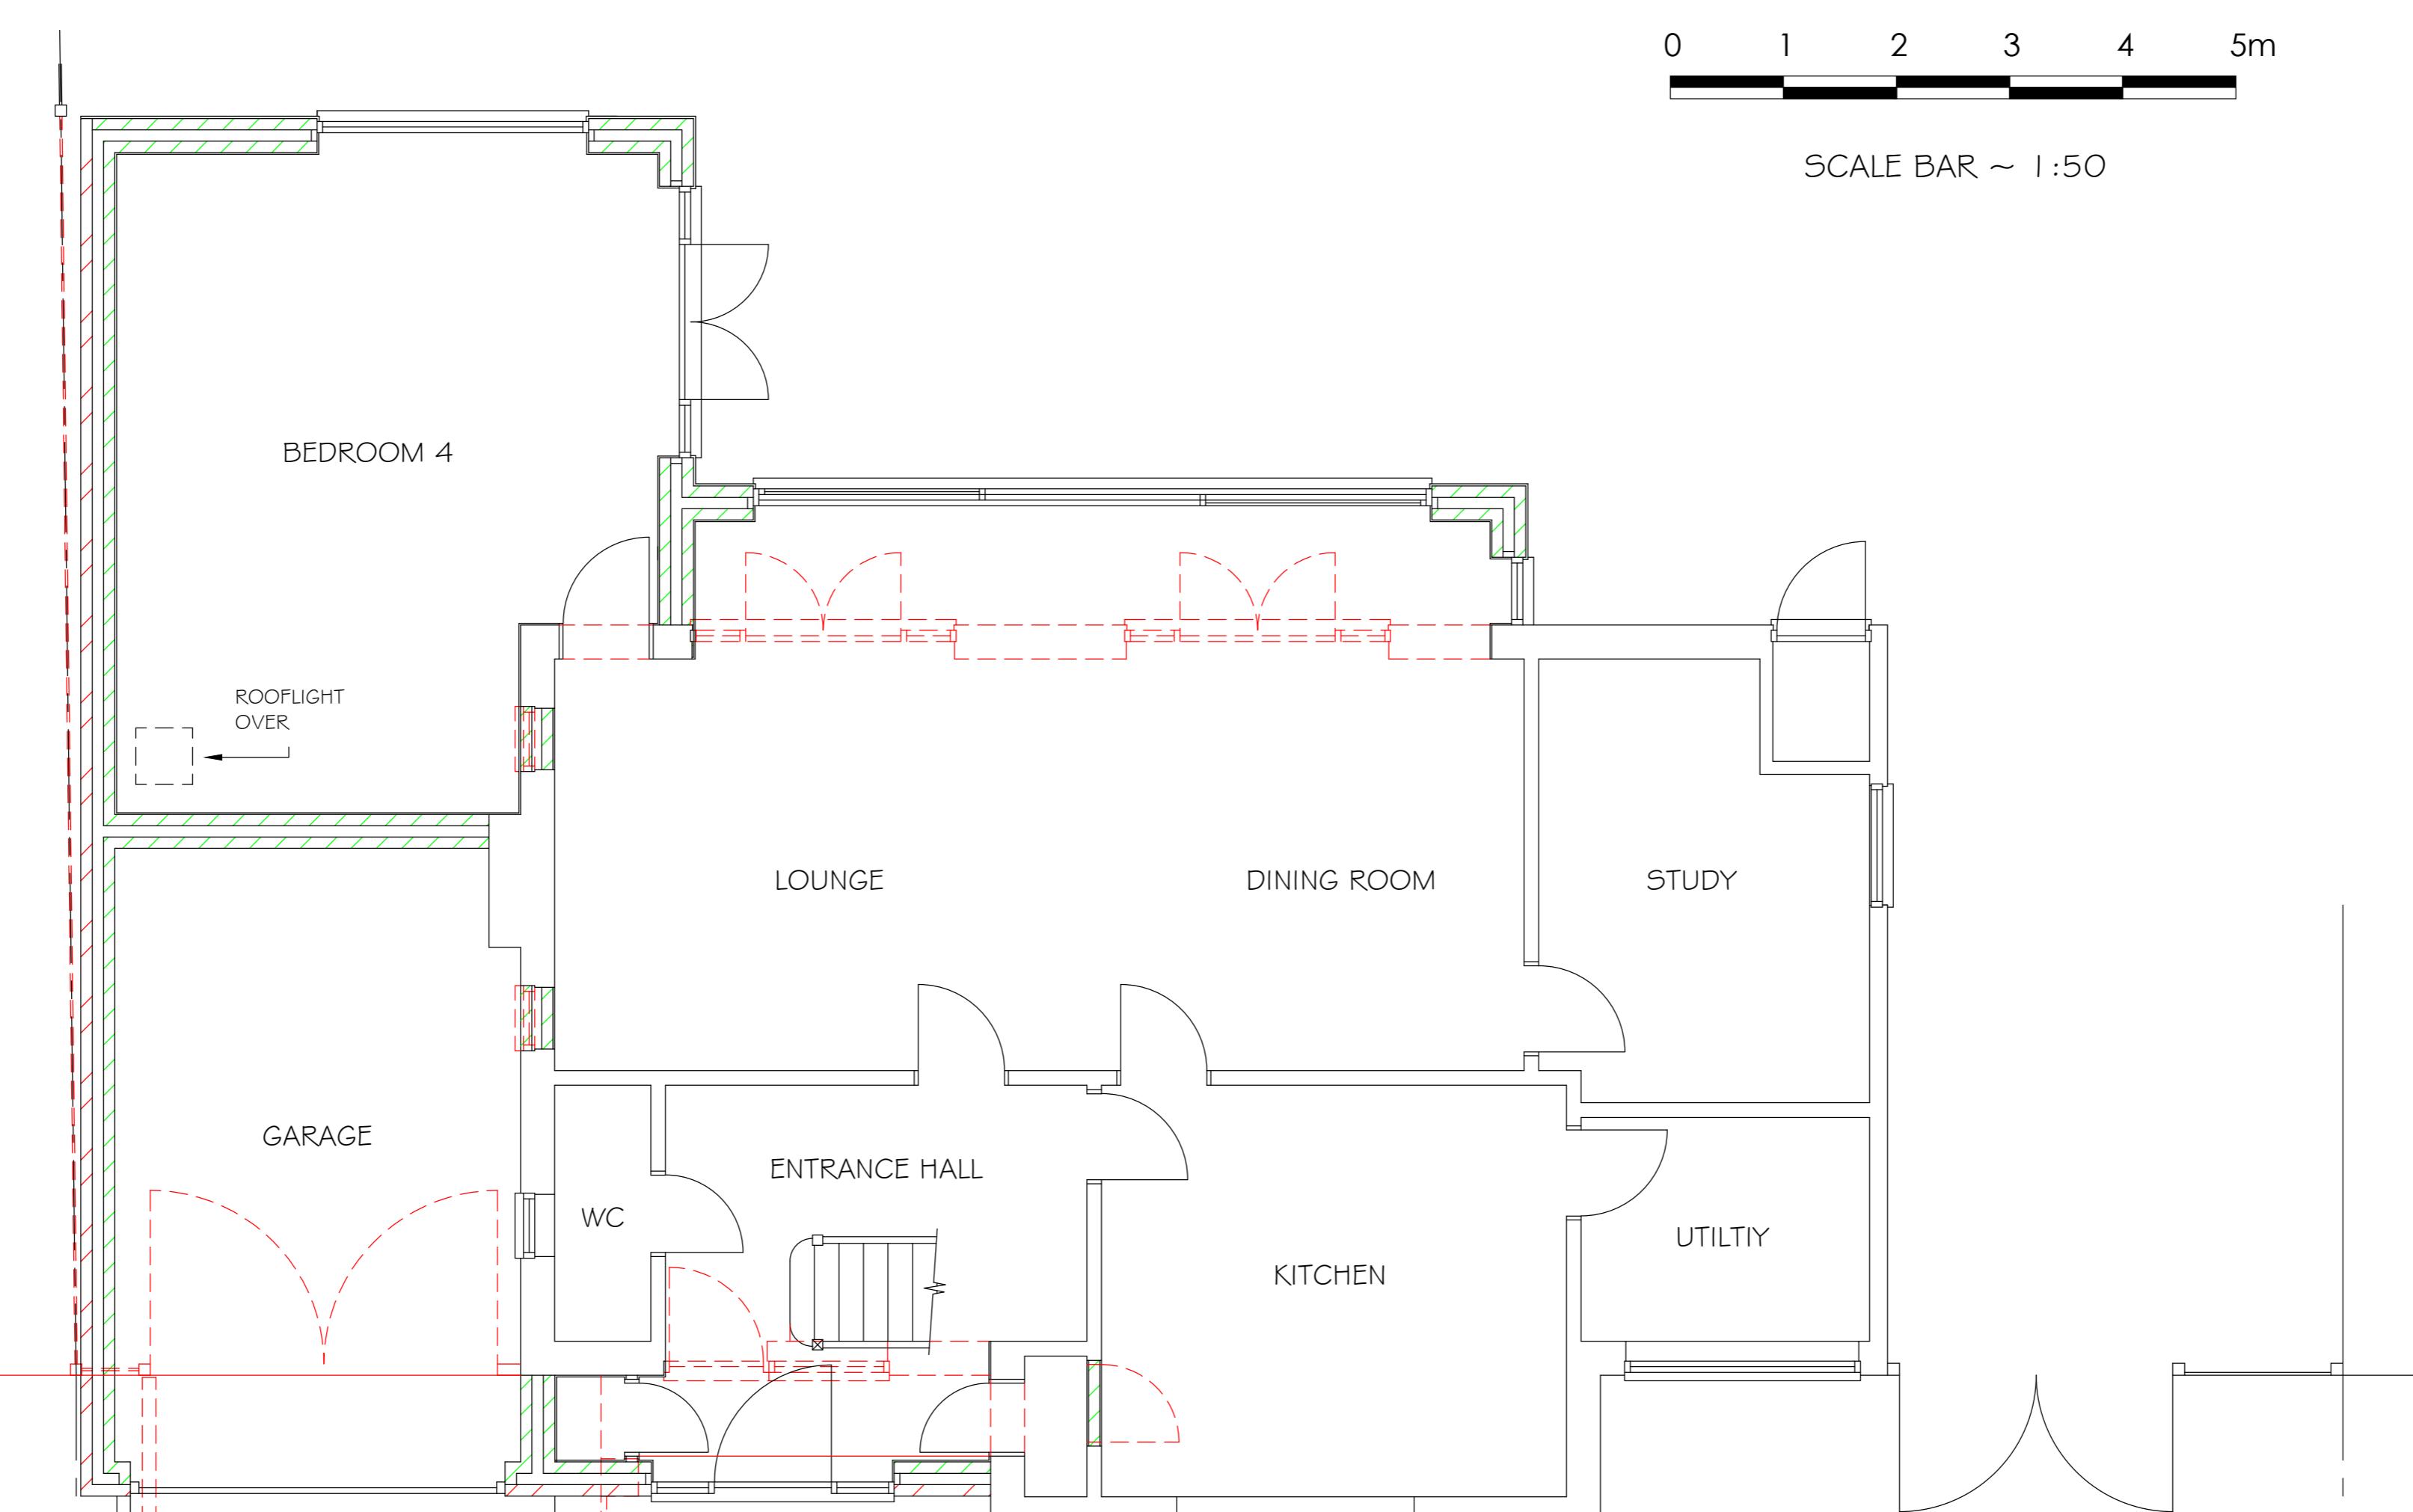

GROUND FLOOR PLAN

REVISIONS	DATE
Proposed Floor Plans	
ADDRESS	
60 Copse Wood Way Northwood HA6 2UA	
CLIENT Mr. R. Grewal	
SCALE @ A1	DATE December 2024
DRAWING No. 241221-02	
REV.	

