



FRONT ELEVATION



SIDE ELEVATION FACING No. 62

NEW TILES TO PITCHED ROOF & TILE HANGING TO MATCH EXISTING.

NEW WINDOWS TO MATCH EXISTING. WINDOWS TO SIDE TO HAVE OBSCURED GLAZING & TO BE NON-OPENABLE UP TO 1.7m ABOVE FLOOR LEVEL




REAR ELEVATION



SIDE ELEVATION FACING No. 58




SCALE BAR ~ 1:100

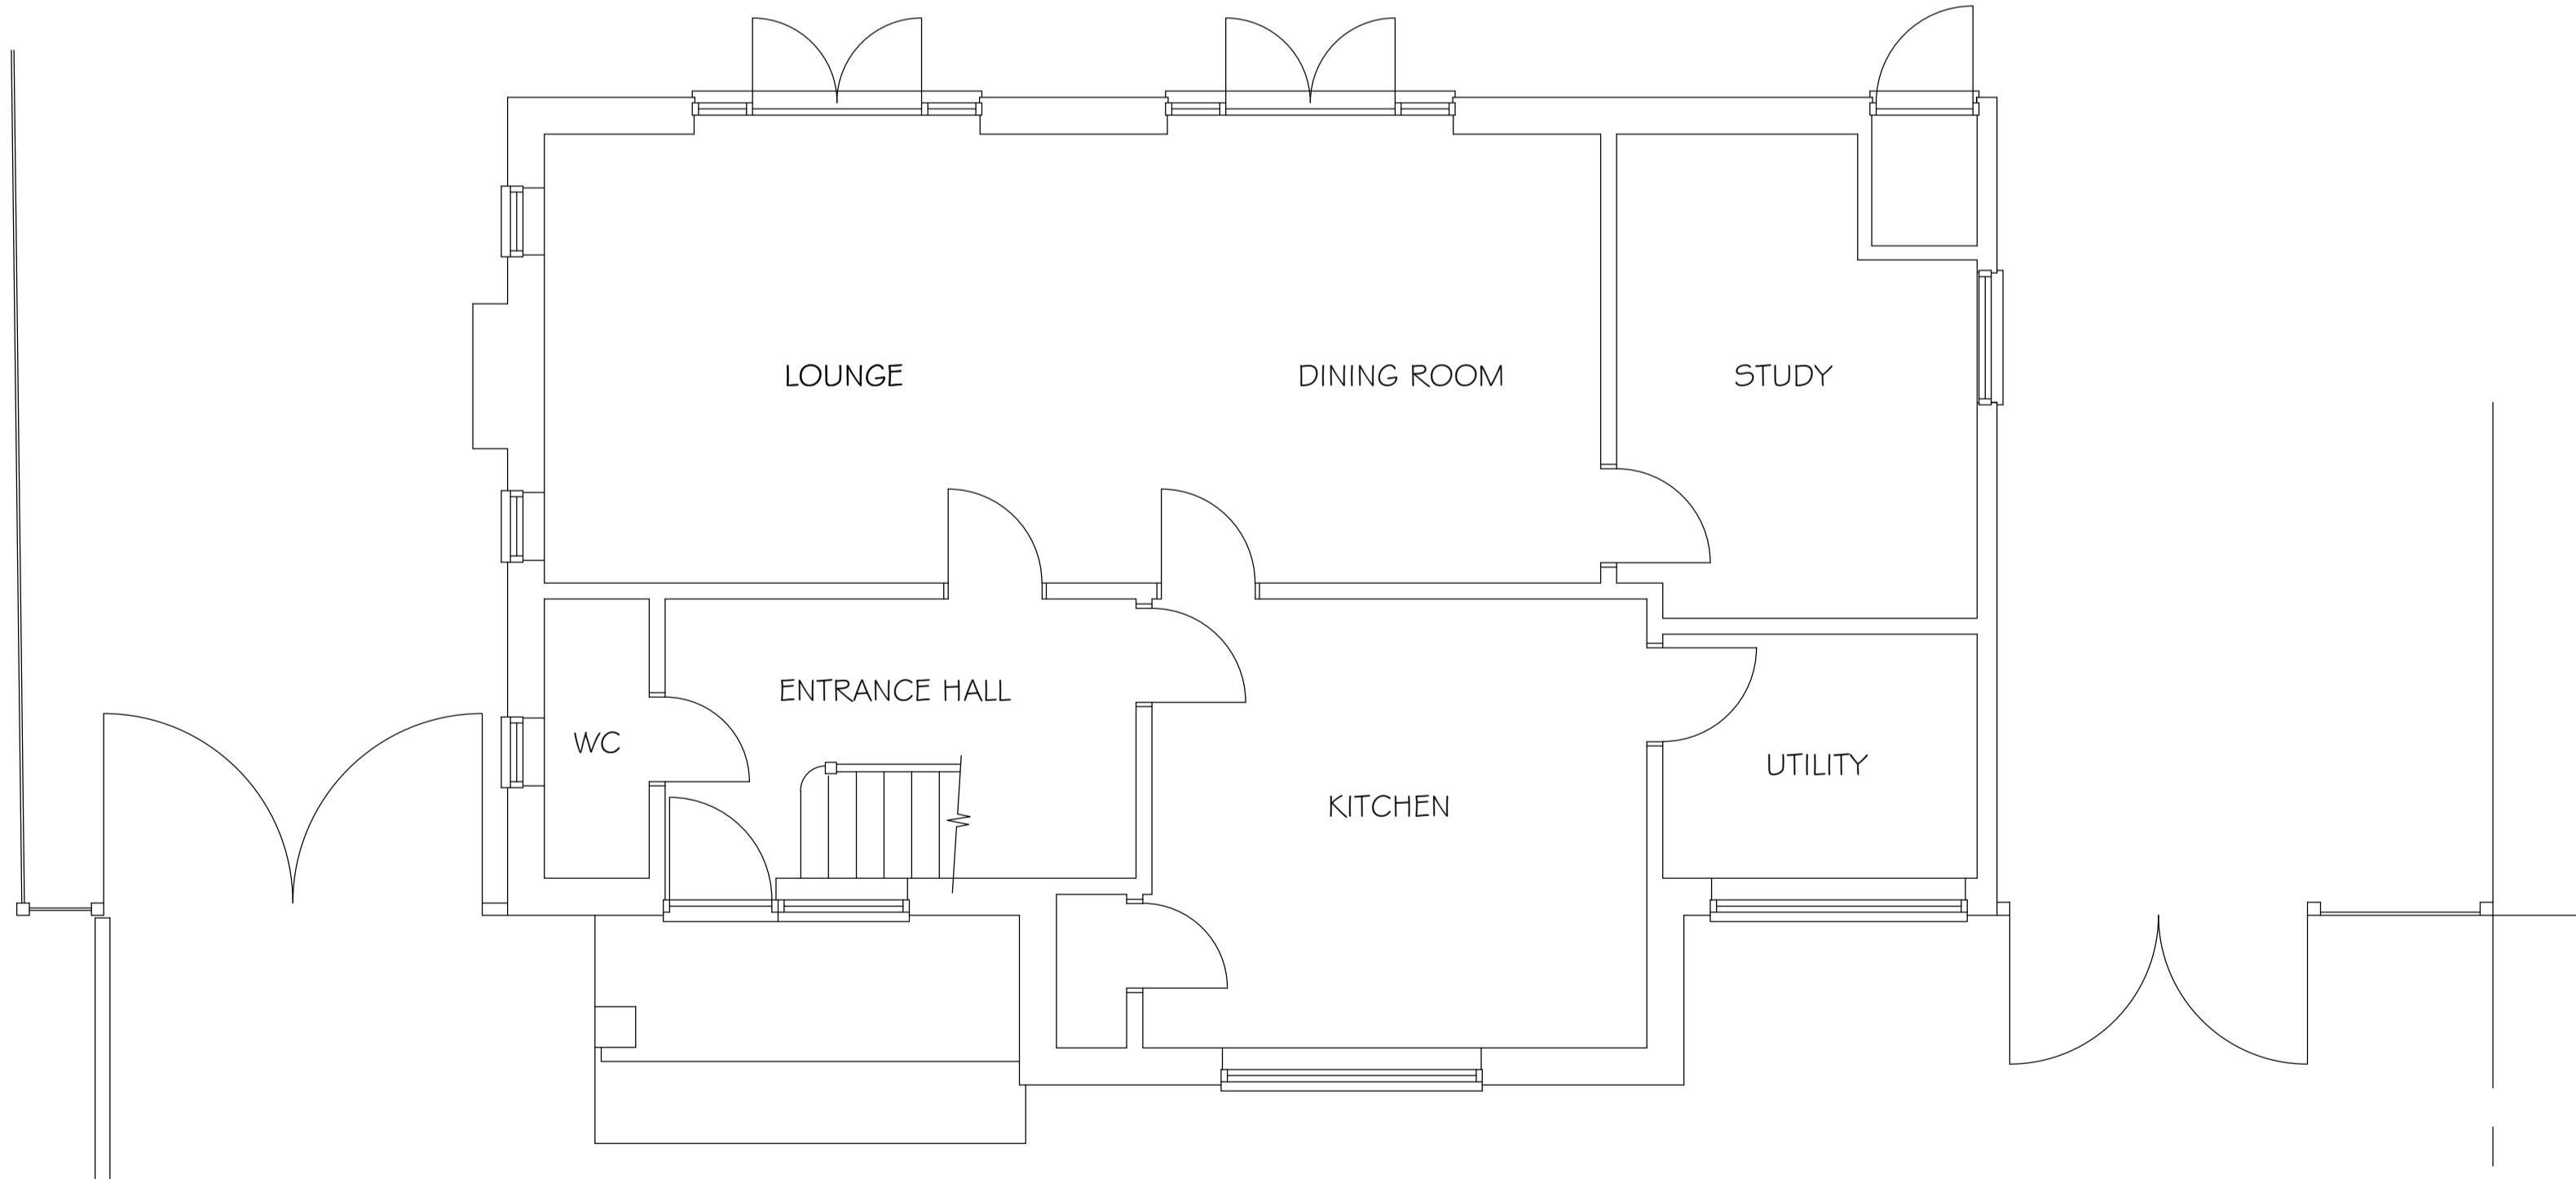

GROUND FLOOR PLAN



SCALE BAR ~ 1:50

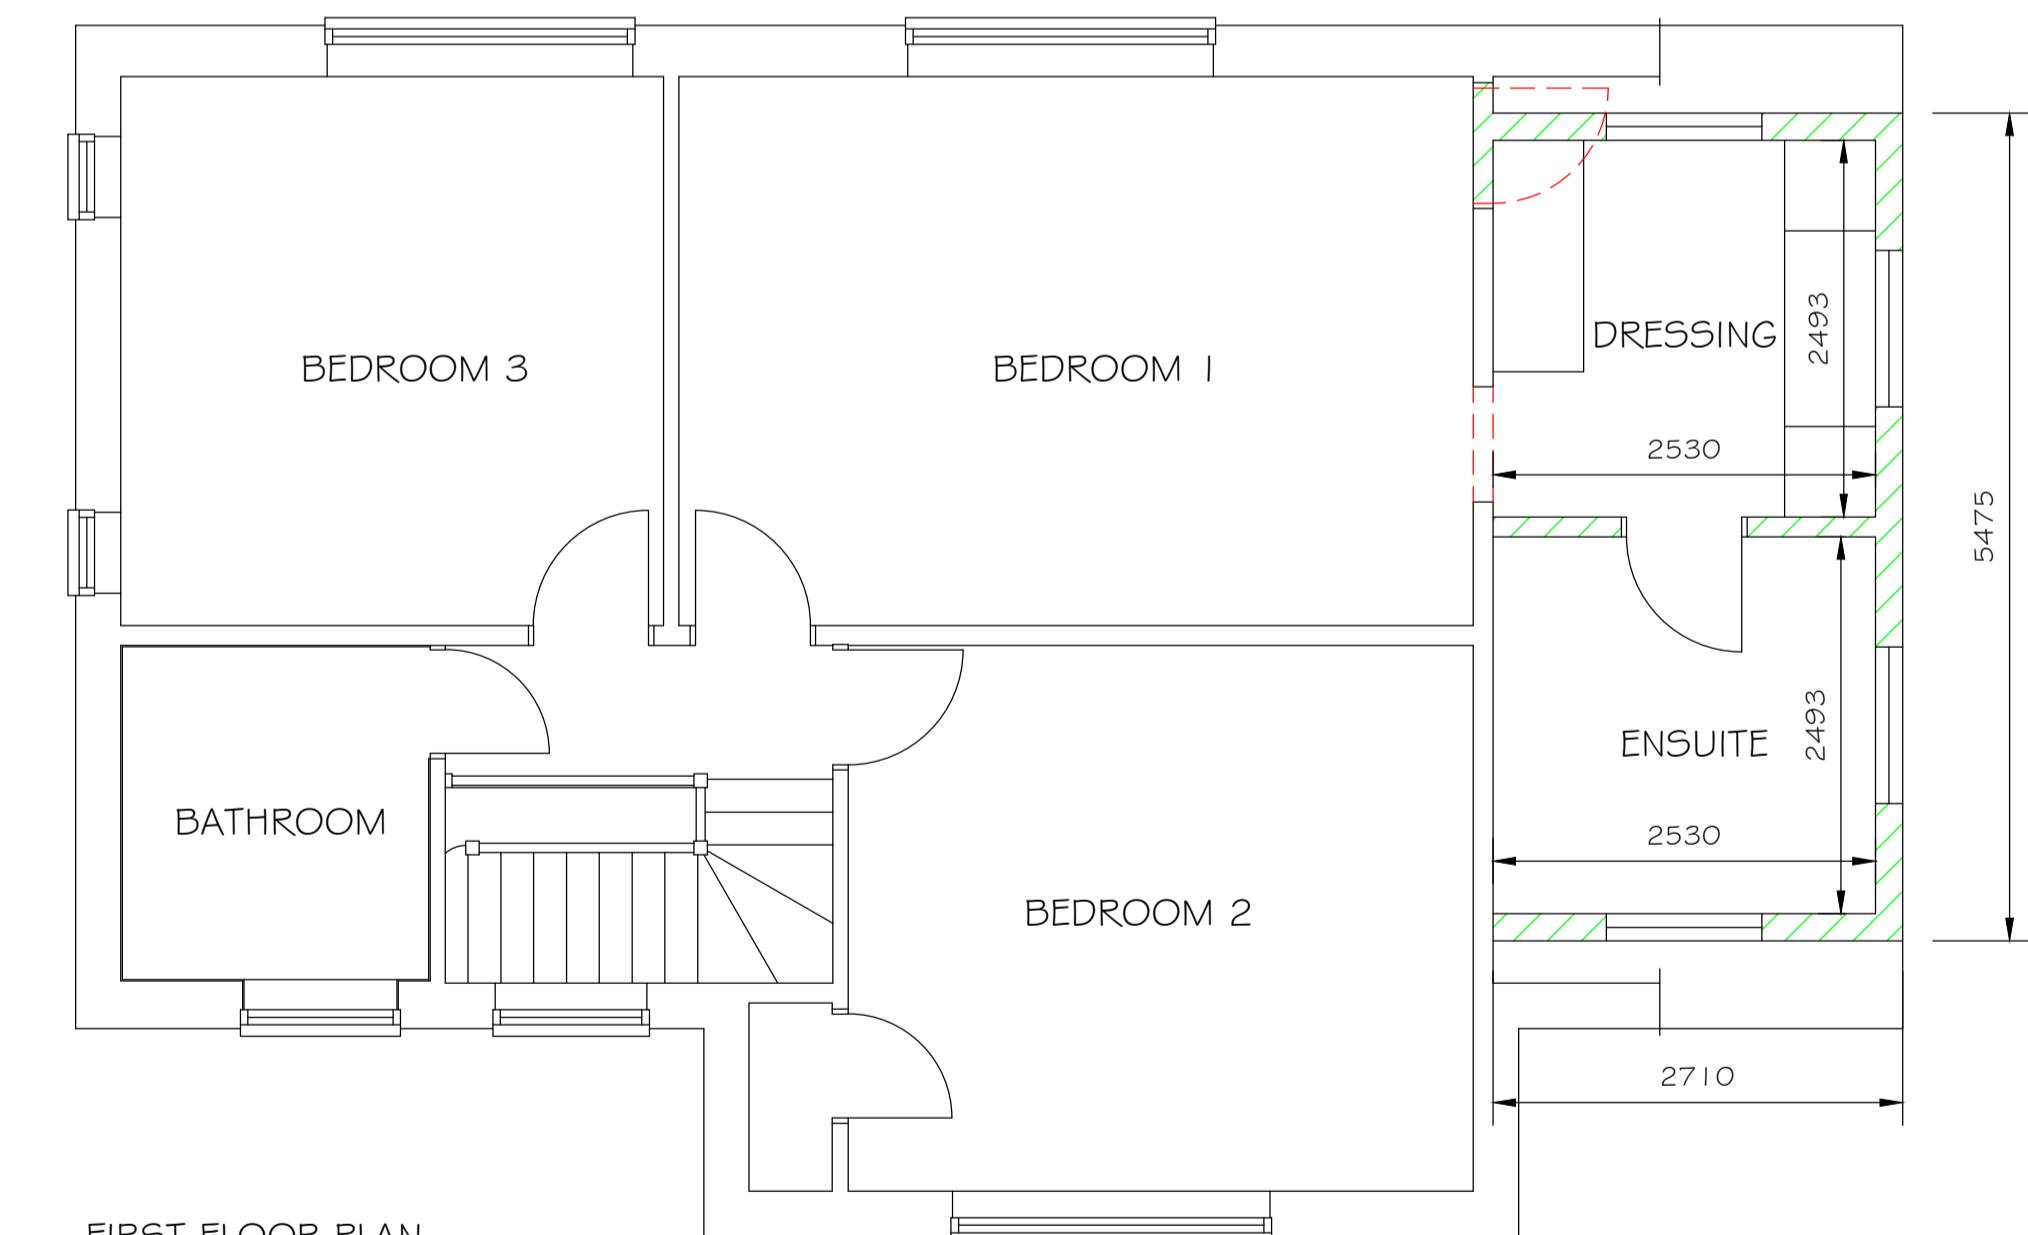

FIRST FLOOR PLAN

REVISIONS	DATE
Proposed Plan	
ADDRESS	
60 Cope Wood Way Northwood HA6 2UA	
CLIENT	Mr. R. Grewal
SCALE	1:50
DRAWING No.	251217-01
REV.	

