




Proposed Ground Floor

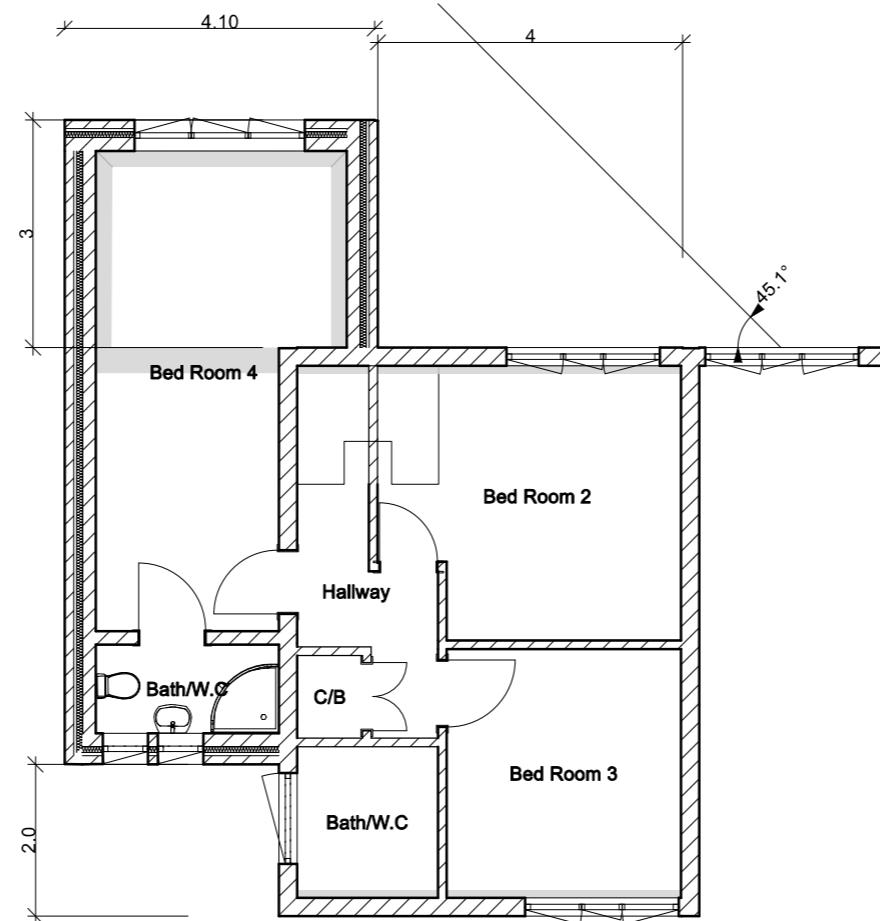

Proposed First Floor

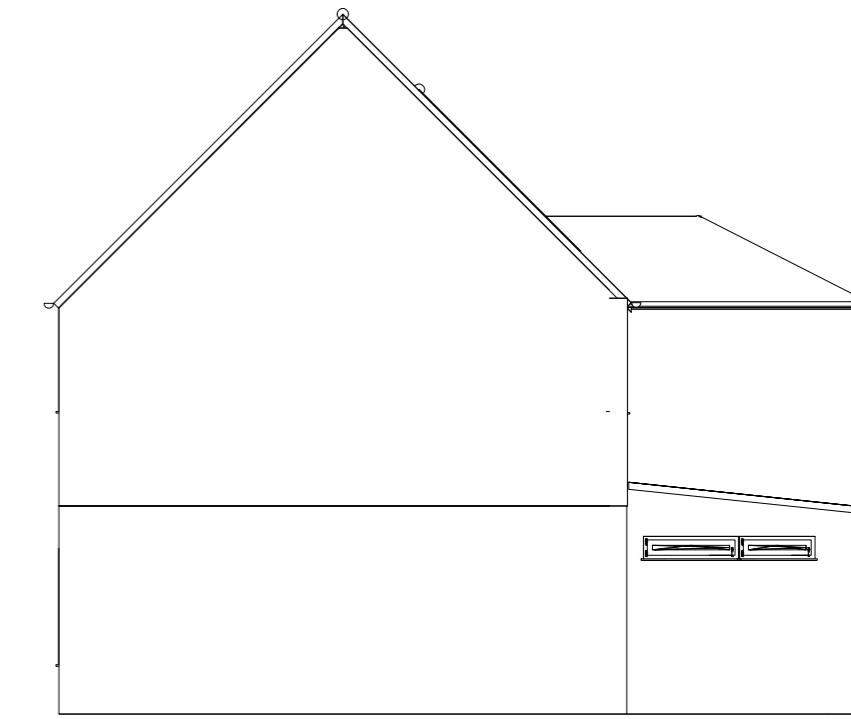


Proposed Side Elevation

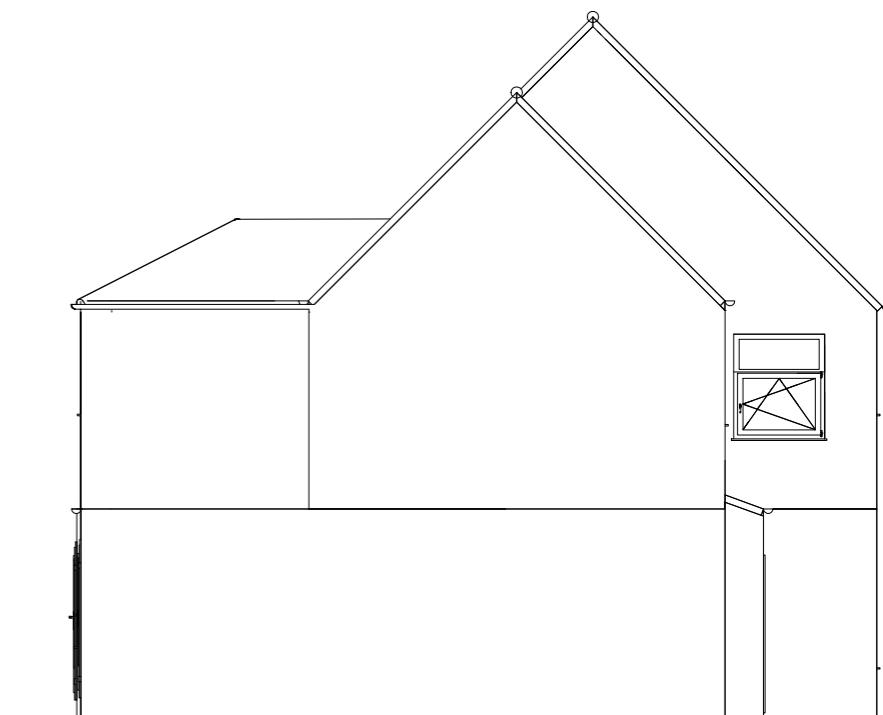

Proposed Side Elevation



Proposed Rear Elevation

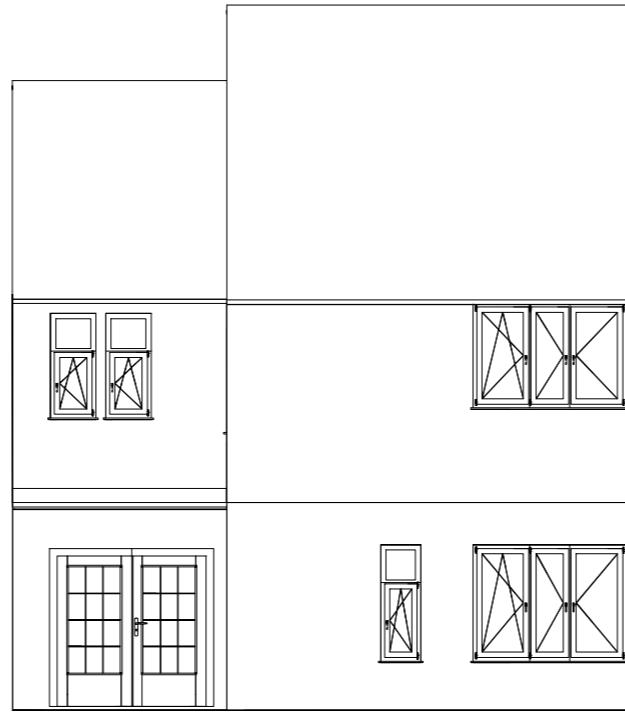

Proposed Front Elevation

0 1 2 3 4 5 6 7 8 9 10  
SCALE 1:100  
In Meters

Drawing title:  
Proposed Plans and Elevations  
  
Client: Mr Jolly Khosla  
Address: 69, Brampton Road,  
Hillingdon  
UB10 0DR  
  
Scale: 1:100 Dwg. no.: 69BR02  
Rev: 04  
  
Date created: 25/03/24