




Proposed Ground Floor

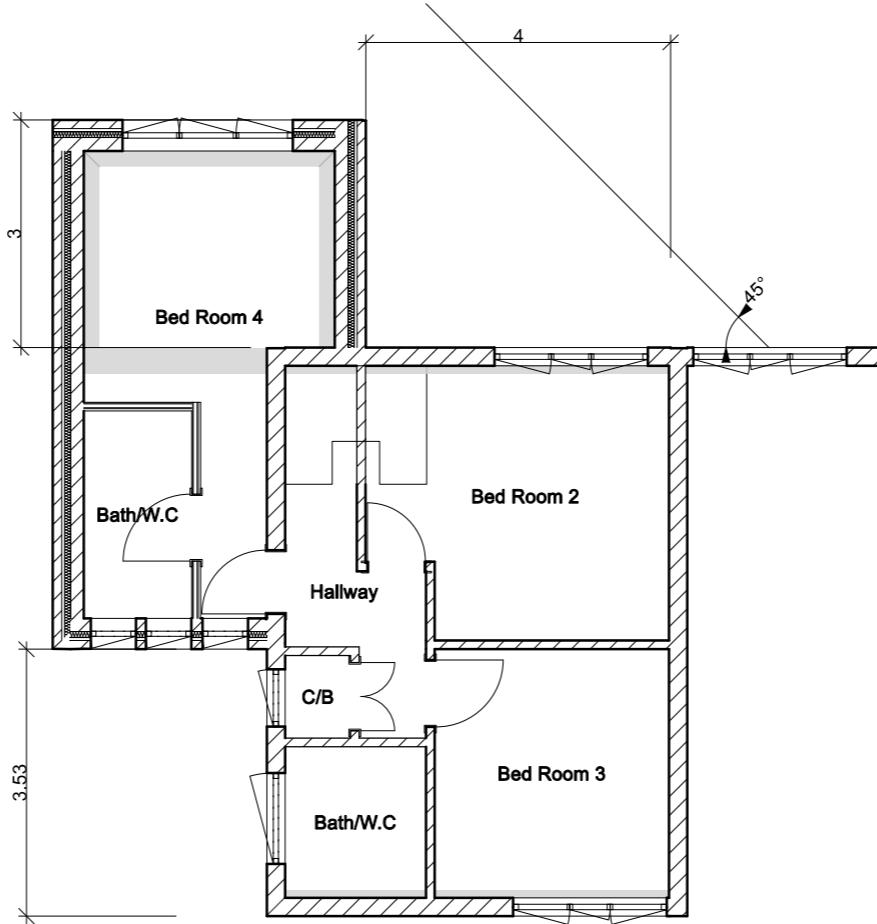


Proposed First Floor

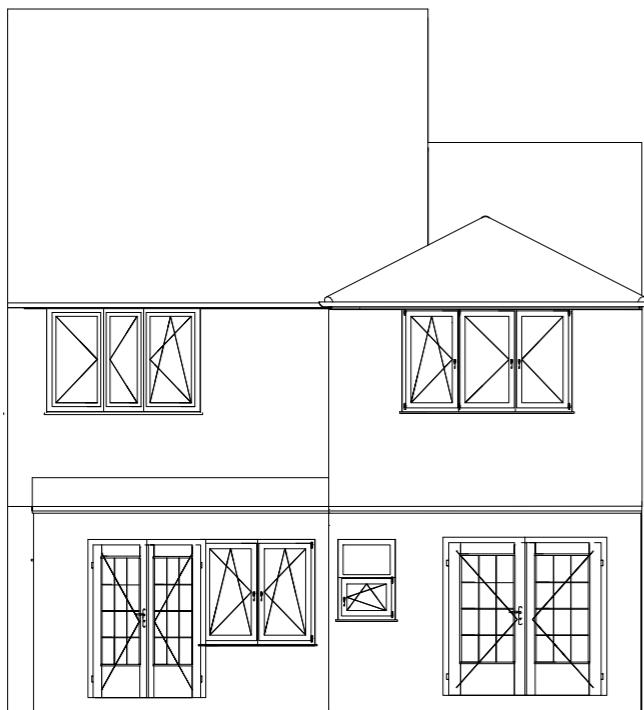


Proposed Rear Elevation

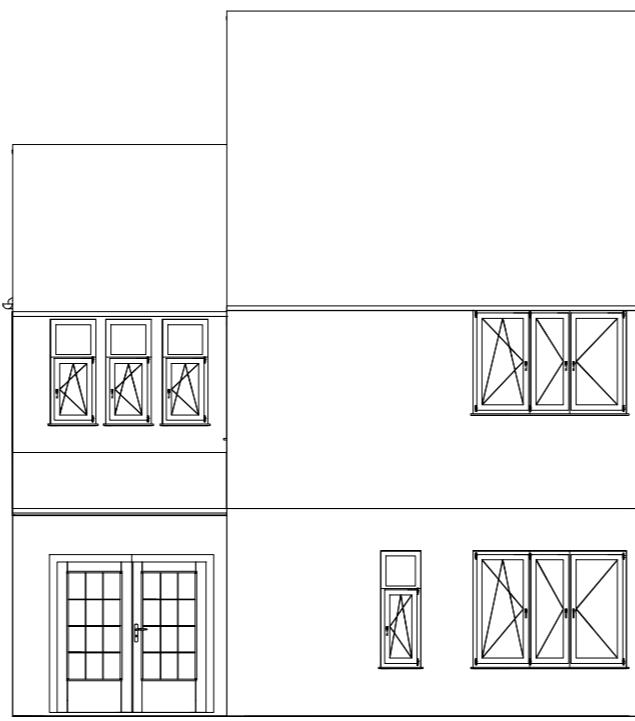

Proposed Front Elevation

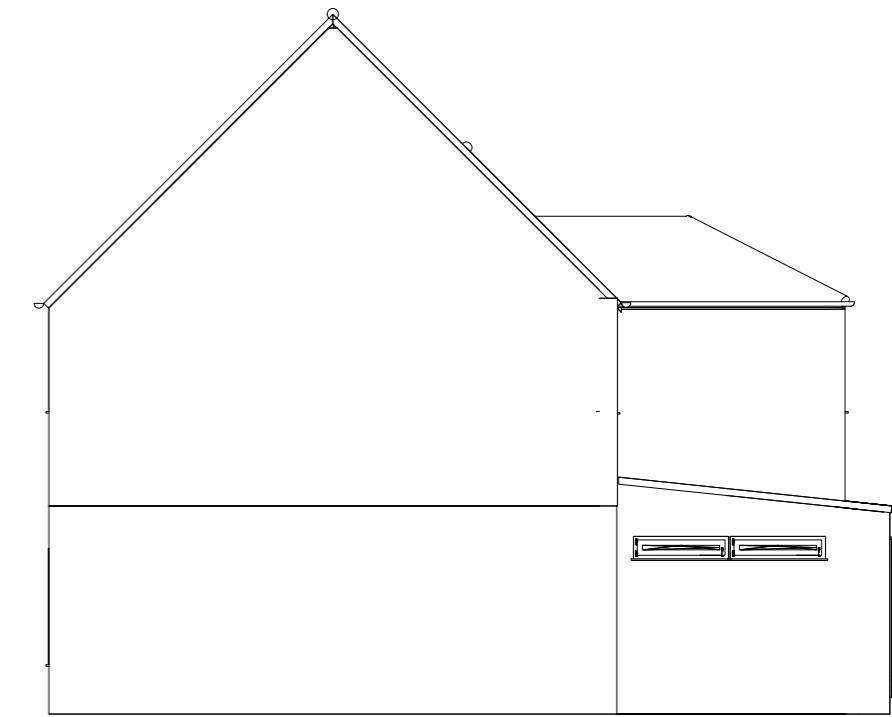

Proposed Side Elevation

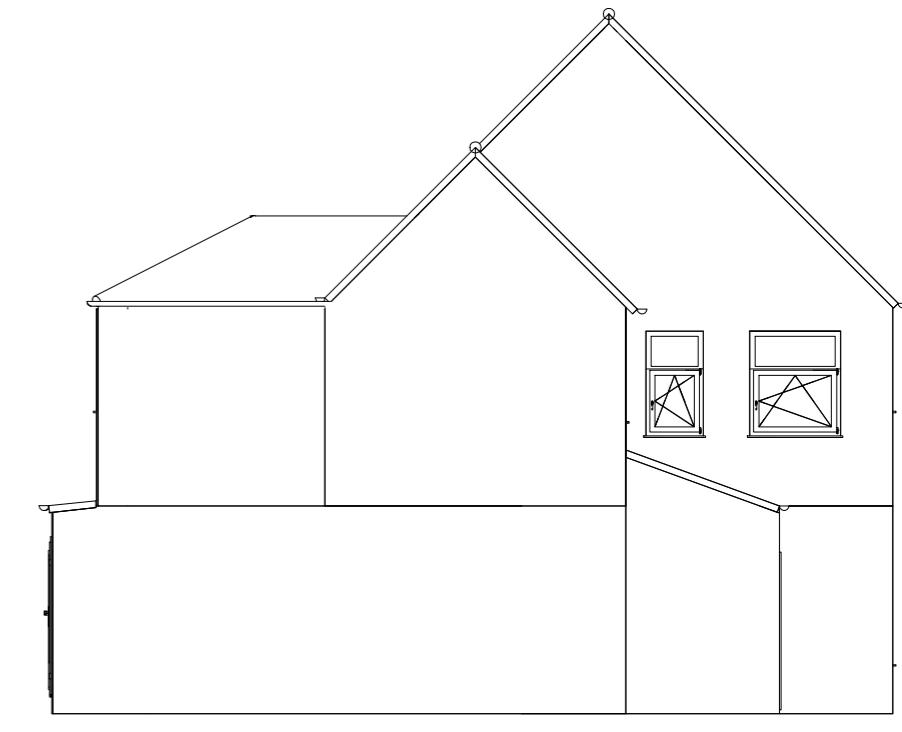

Proposed Side Elevation

0 1 2 3 4 5 6 7 8 9 10  
SCALE 1:100  
In Meters

Drawing title: Proposed Plans and Elevations	
Client: Mr Jolly Khosla Address: 69, Brampton Road, Hillingdon UB10 0DR	
Scale: 1:100	Dwg. no.: 69BR02 Rev: 03
Date created: 25/03/25	