




- Notes.
 - Contractors must verify all dimensions at the site before commencing any work.
 - No construction work before Building Control approval and structural engineer confirmation.
 - Any discrepancies to be reported to Gridline. All drawings are to be read in conjunction with all relevant drawings and specifications.

Project No.S			BY	C
REV	DATE	DESCRIPTION		

PROJECT TITLE	
54c High Street, Northwood, London, HA6 1BL	
DATE	Project No.
September 2025	10581

DRAWING TITLE			
Existing Os Map & Location Plan			
DRAWING No.	SCALE @ A3	Drawn	
EX L001	As Indicated	Pedro Le	



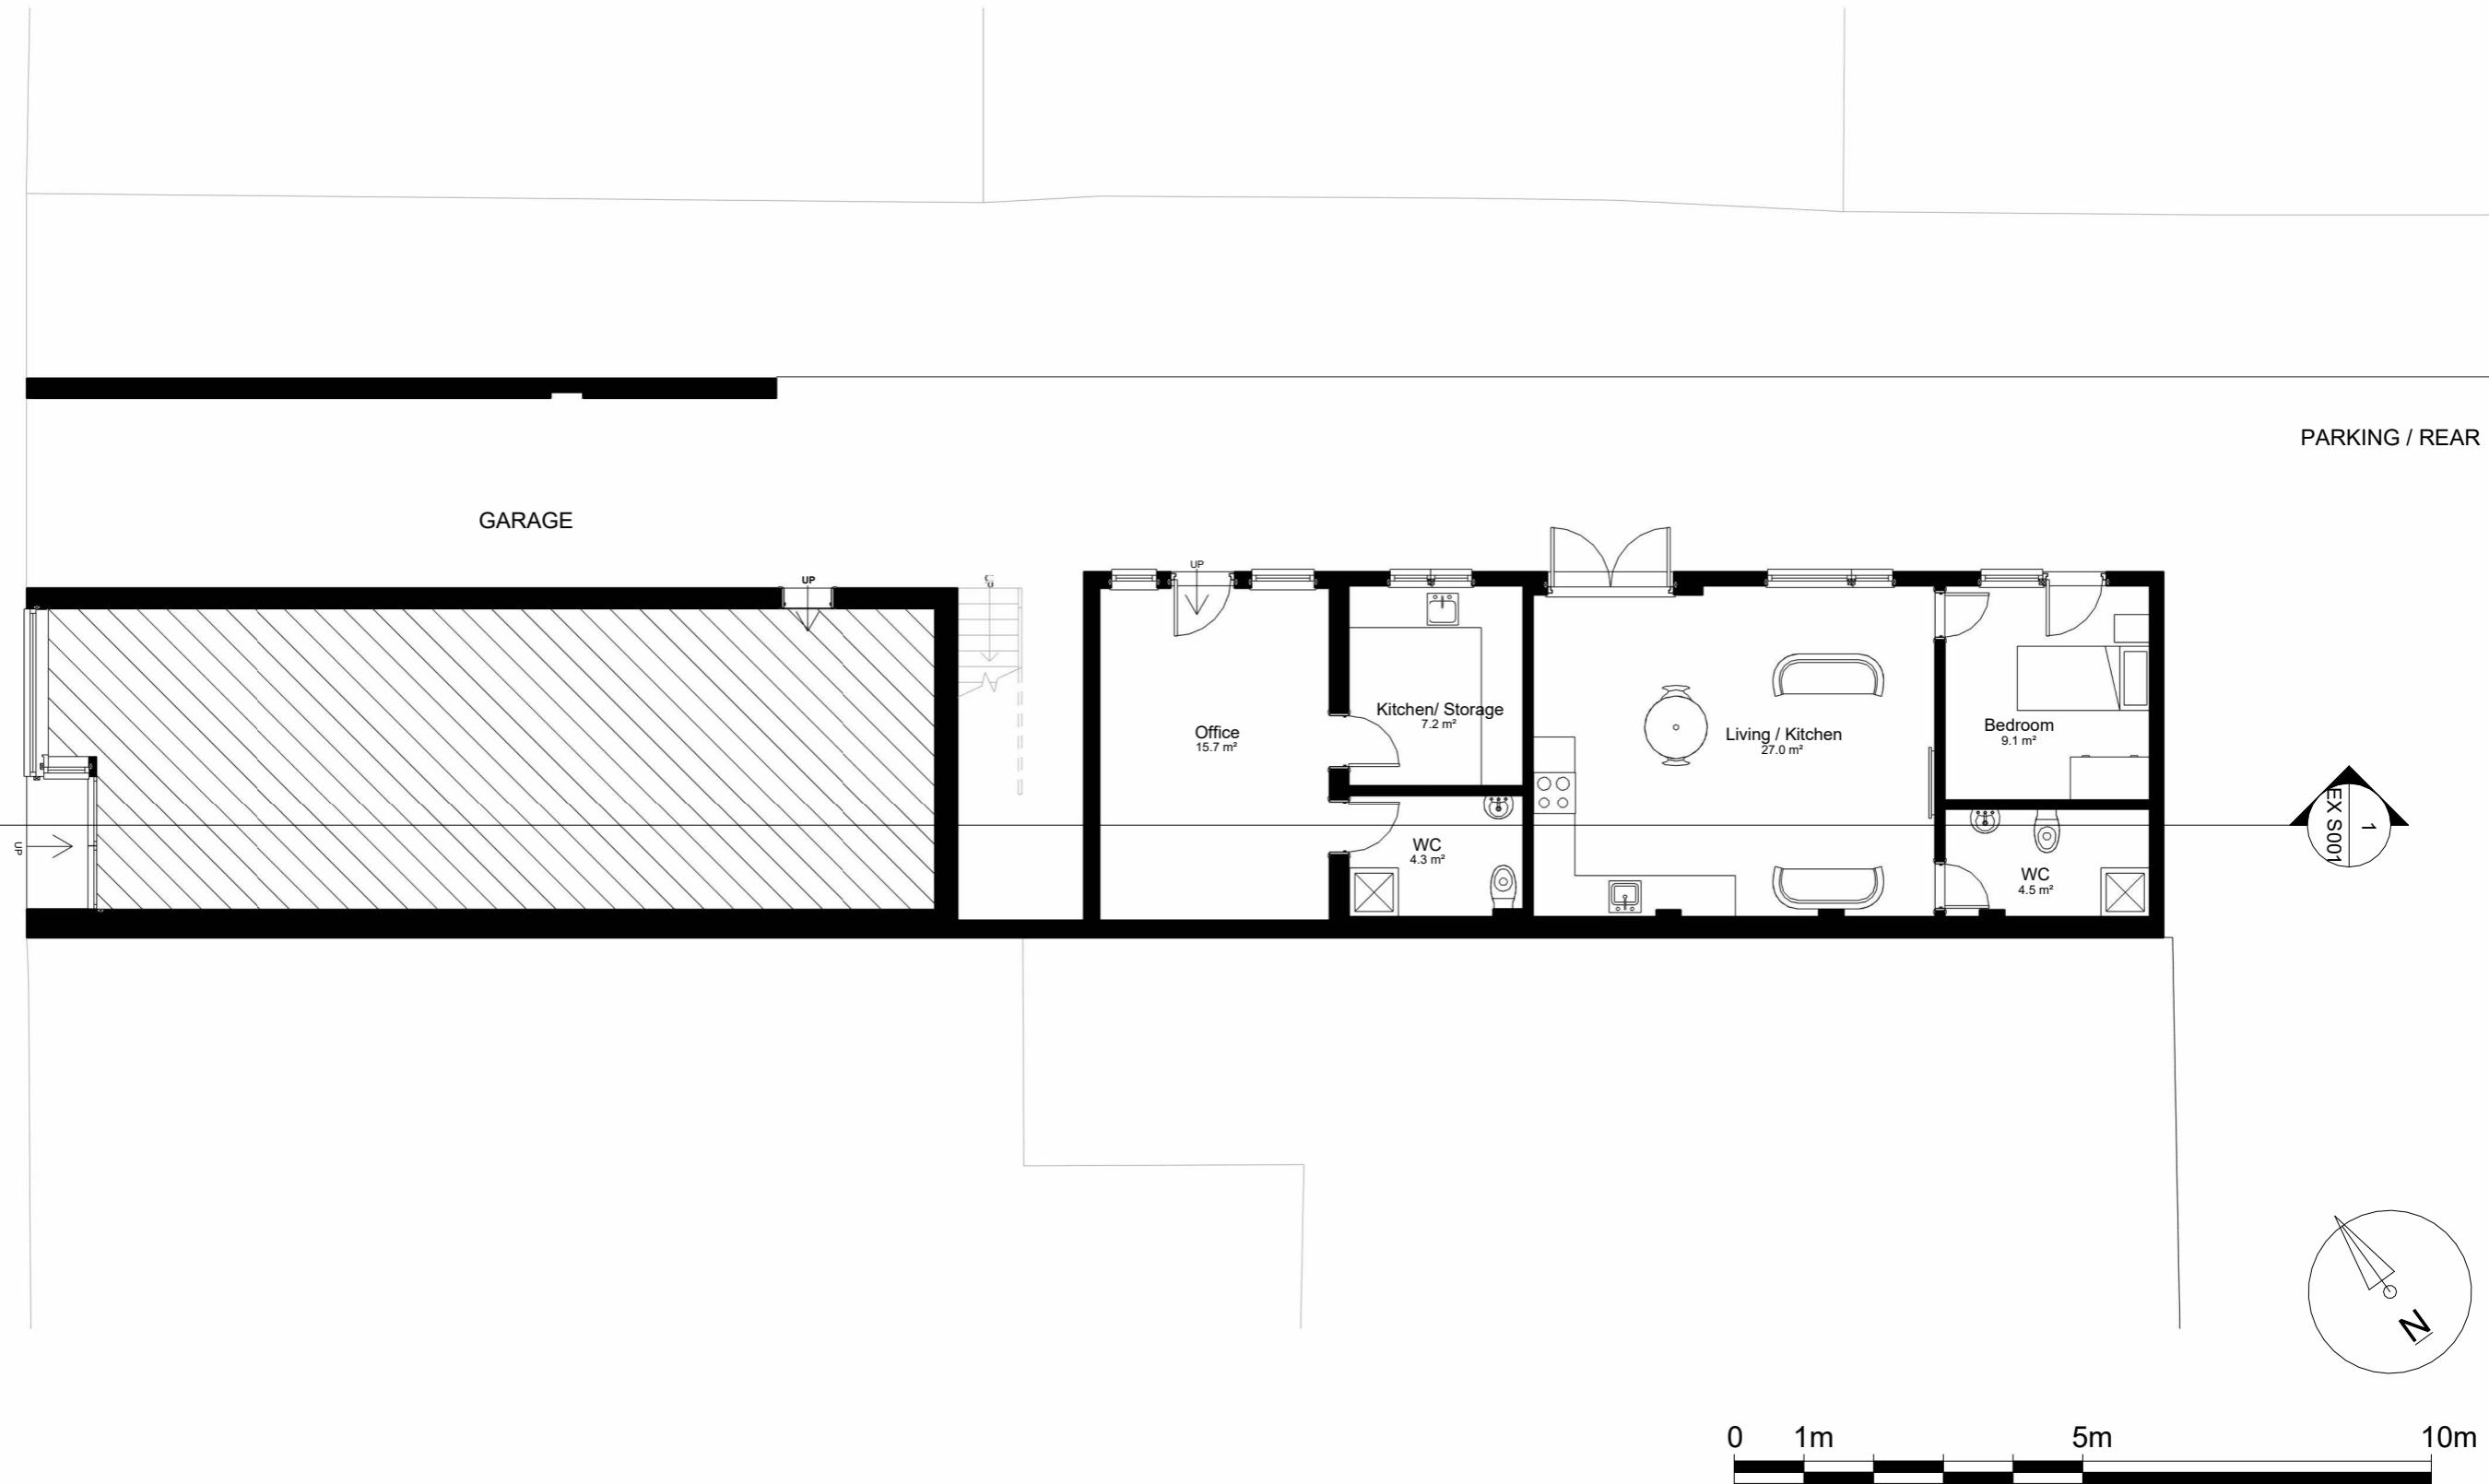

Notes.
 Contractors must verify all dimensions at the site before commencing any work.
 No construction work before Building Control approval and structural engineer confirmation.
 Any discrepancies to be reported to Gridline.
 All drawings are to be read in conjunction with all relevant drawings and specifications.

Project No.S

REV	DATE	DESCRIPTION	BY	CH

PROJECT TITLE

54c High Street, Northwood,
 London, HA6 1BL

DATE

September 2025

DRAWING TITLE

Existing Ground Floor Plan

DRAWING No.

10581

SCALE @ A3

1 : 100

Drawn by:

Pedro Lemos

1

Side 01

1 : 100

2

Side 02

1 : 100




0 Ground Floor Level



Road Level


0

-90

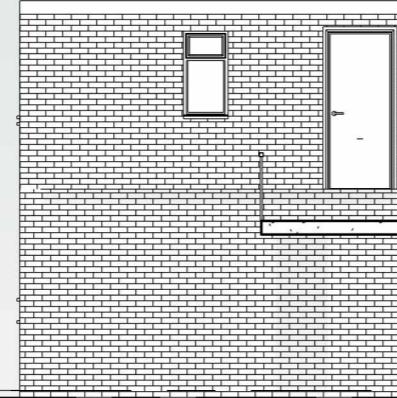

54 High St

Neighbouring Property

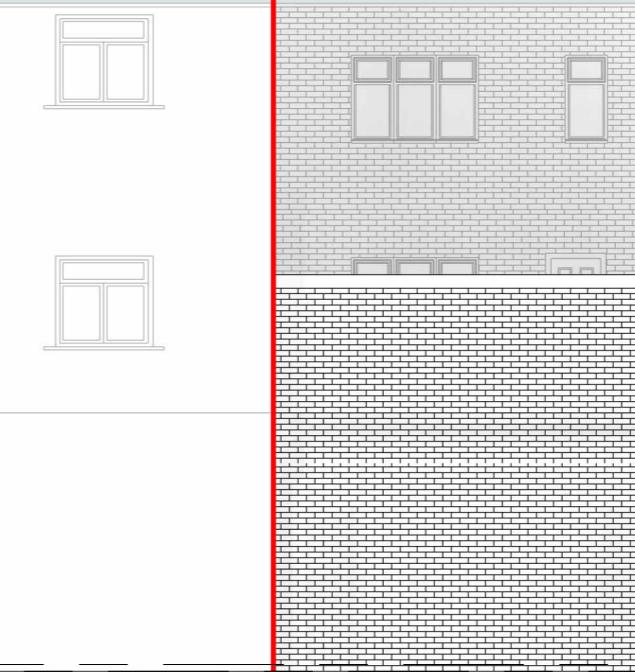

Neighbouring Property

54 High St

Lower Ground Floor Level

-390

0

1m

5m

10m

Notes.
Contractors must verify all dimensions at the site before commencing any work.
No construction work before Building Control approval and structural engineer confirmation.
Any discrepancies to be reported to Gridline.
All drawings are to be read in conjunction with all relevant drawings and specifications.
The Drawings Are For Planning Purposes only

Project No.S

REV	DATE	DESCRIPTION	BY	CH
-----	------	-------------	----	----

PROJECT TITLE

54c High Street, Northwood,
London, HA6 1BL

DATE

September 2025

Project No.

10581

DRAWING TITLE

Existing Side Elevations

DRAWING No.


EX E002


SCALE @ A3

1 : 100

Drawn by:

Pedro Lemos

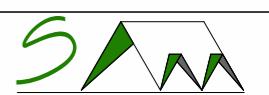
PLANNING SERVICES
Unit 9b, The High Cross Centre,
Fountayne Rd,
N15 4BE
TEL: 020 8802 3480
www.sampplanning.co.uk

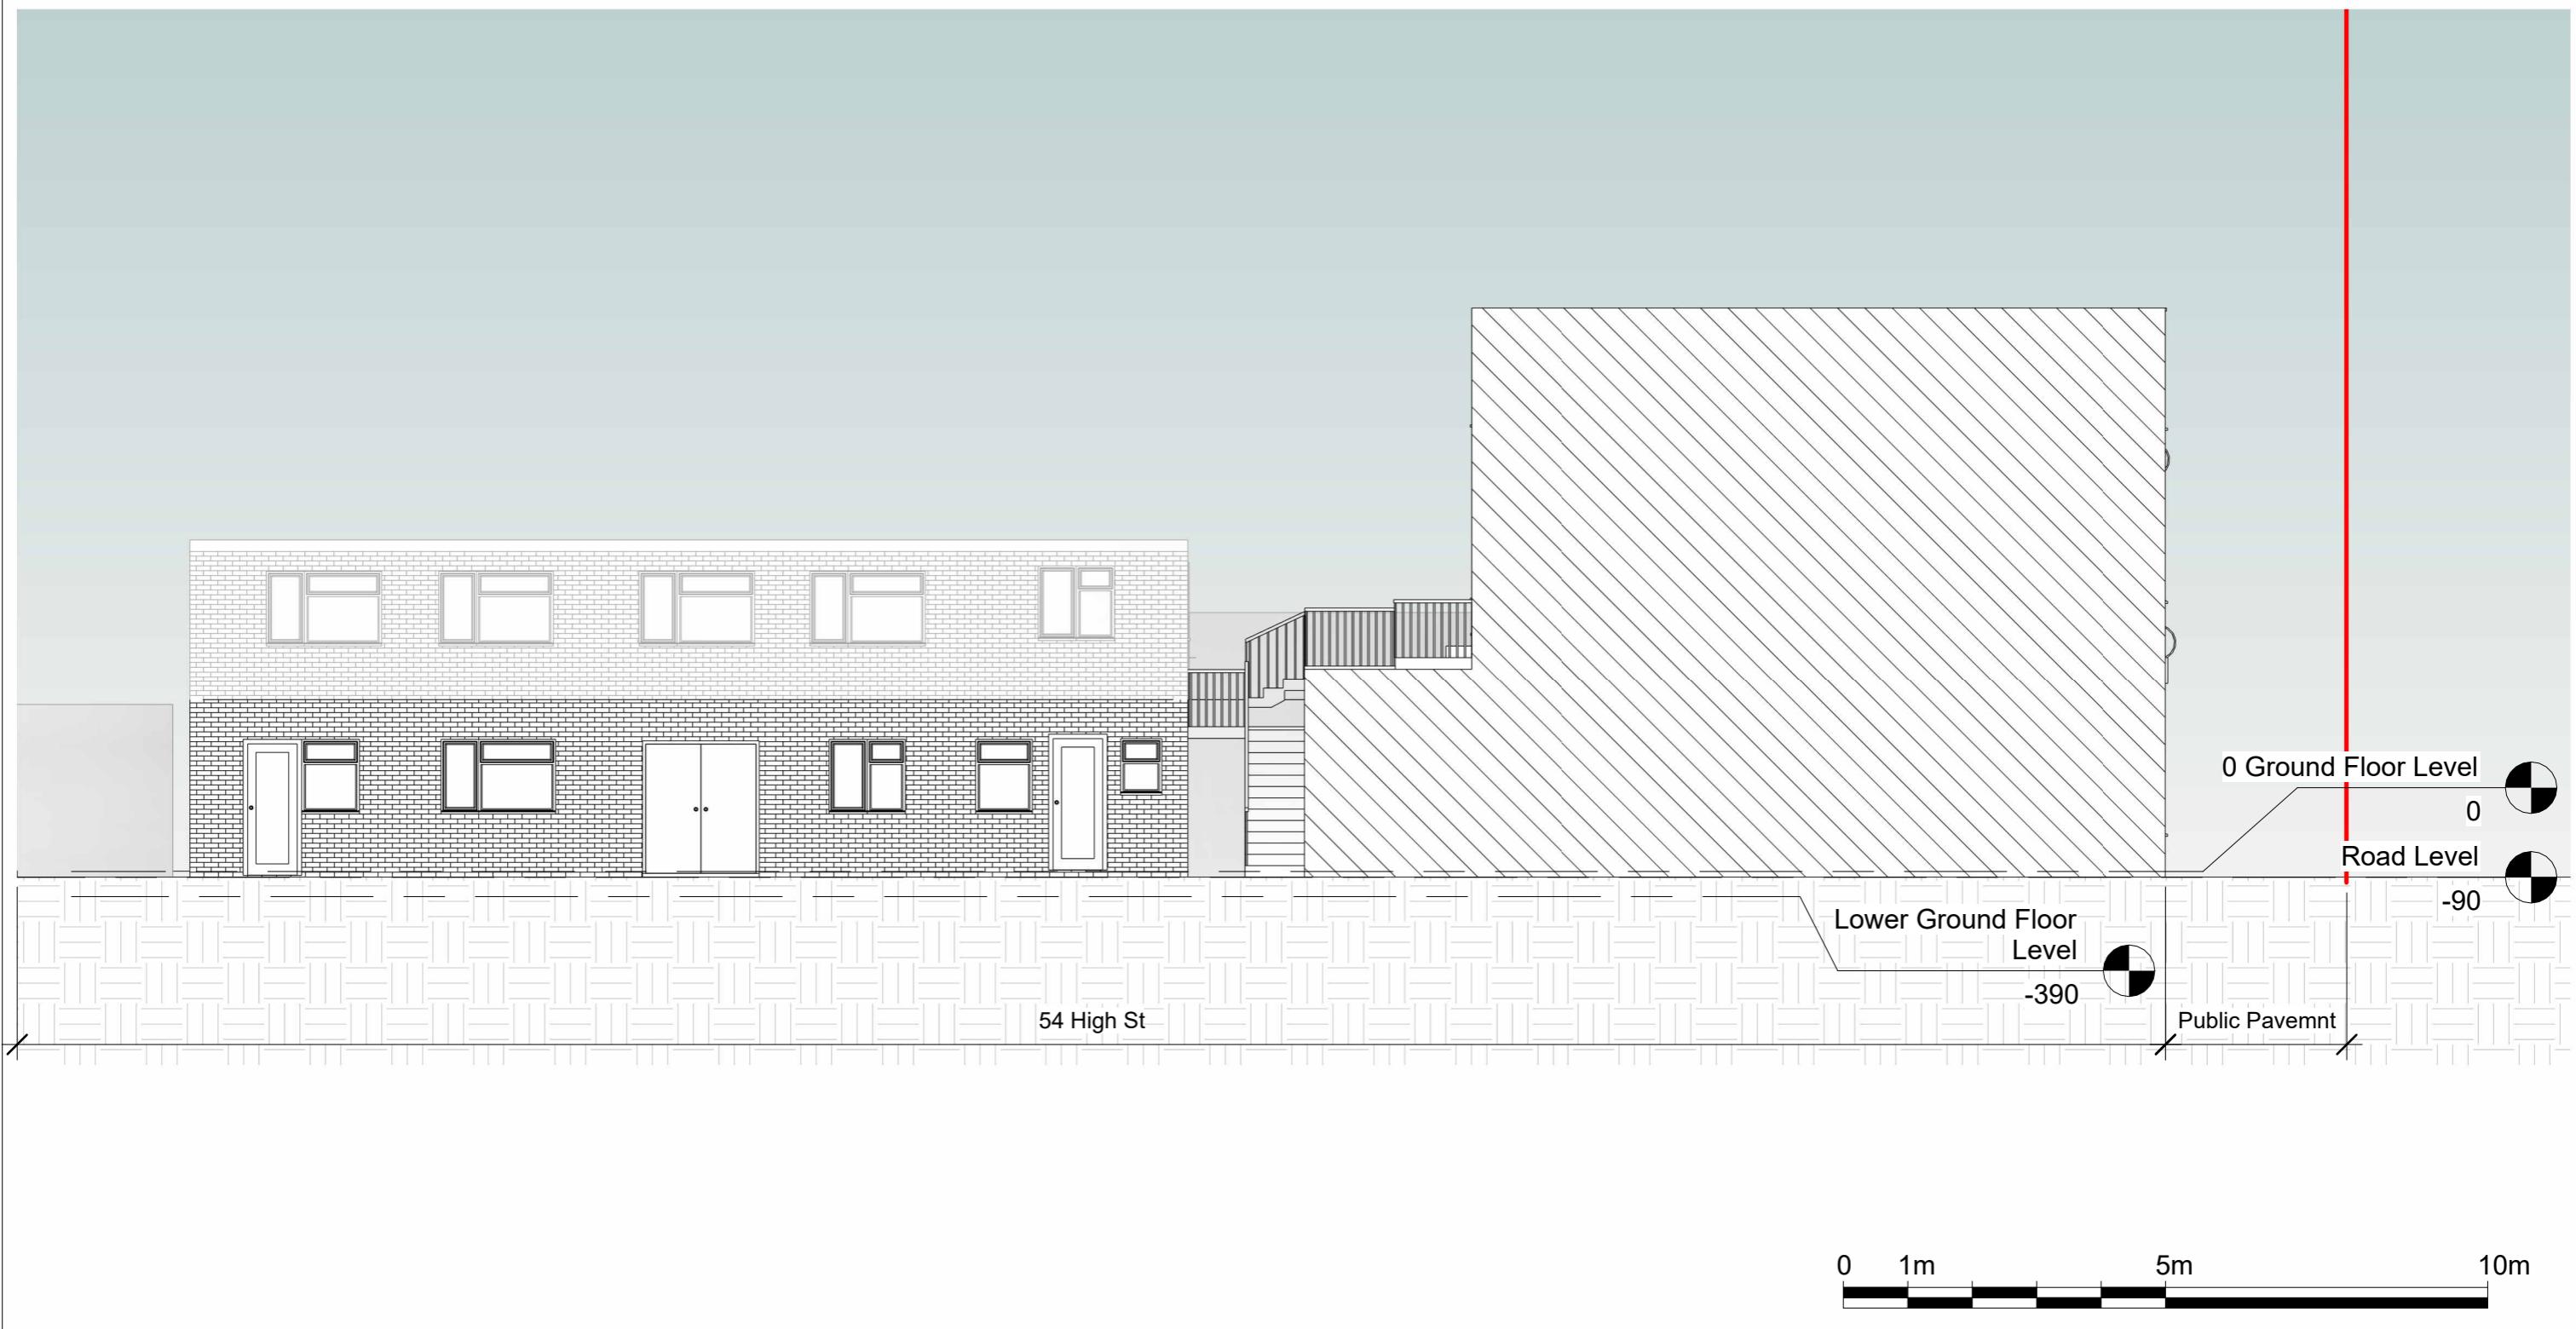

Notes.
 Contractors must verify all dimensions at the site before commencing any work.
 No construction work before Building Control approval and structural engineer confirmation.
 Any discrepancies to be reported to Gridline.
 All drawings are to be read in conjunction with all relevant drawings and specifications.
 The Drawings Are For Planning Purposes only

Project No.S

REV DATE DESCRIPTION

BY CH

PROJECT TITLE

54c High Street, Northwood,
 London, HA6 1BL

DATE

September 2025

Project No.

10581

DRAWING TITLE

Existing Front Elevation

DRAWING No.

EX E001


SCALE @ A3

1 : 100

Drawn by:

Pedro Lemos



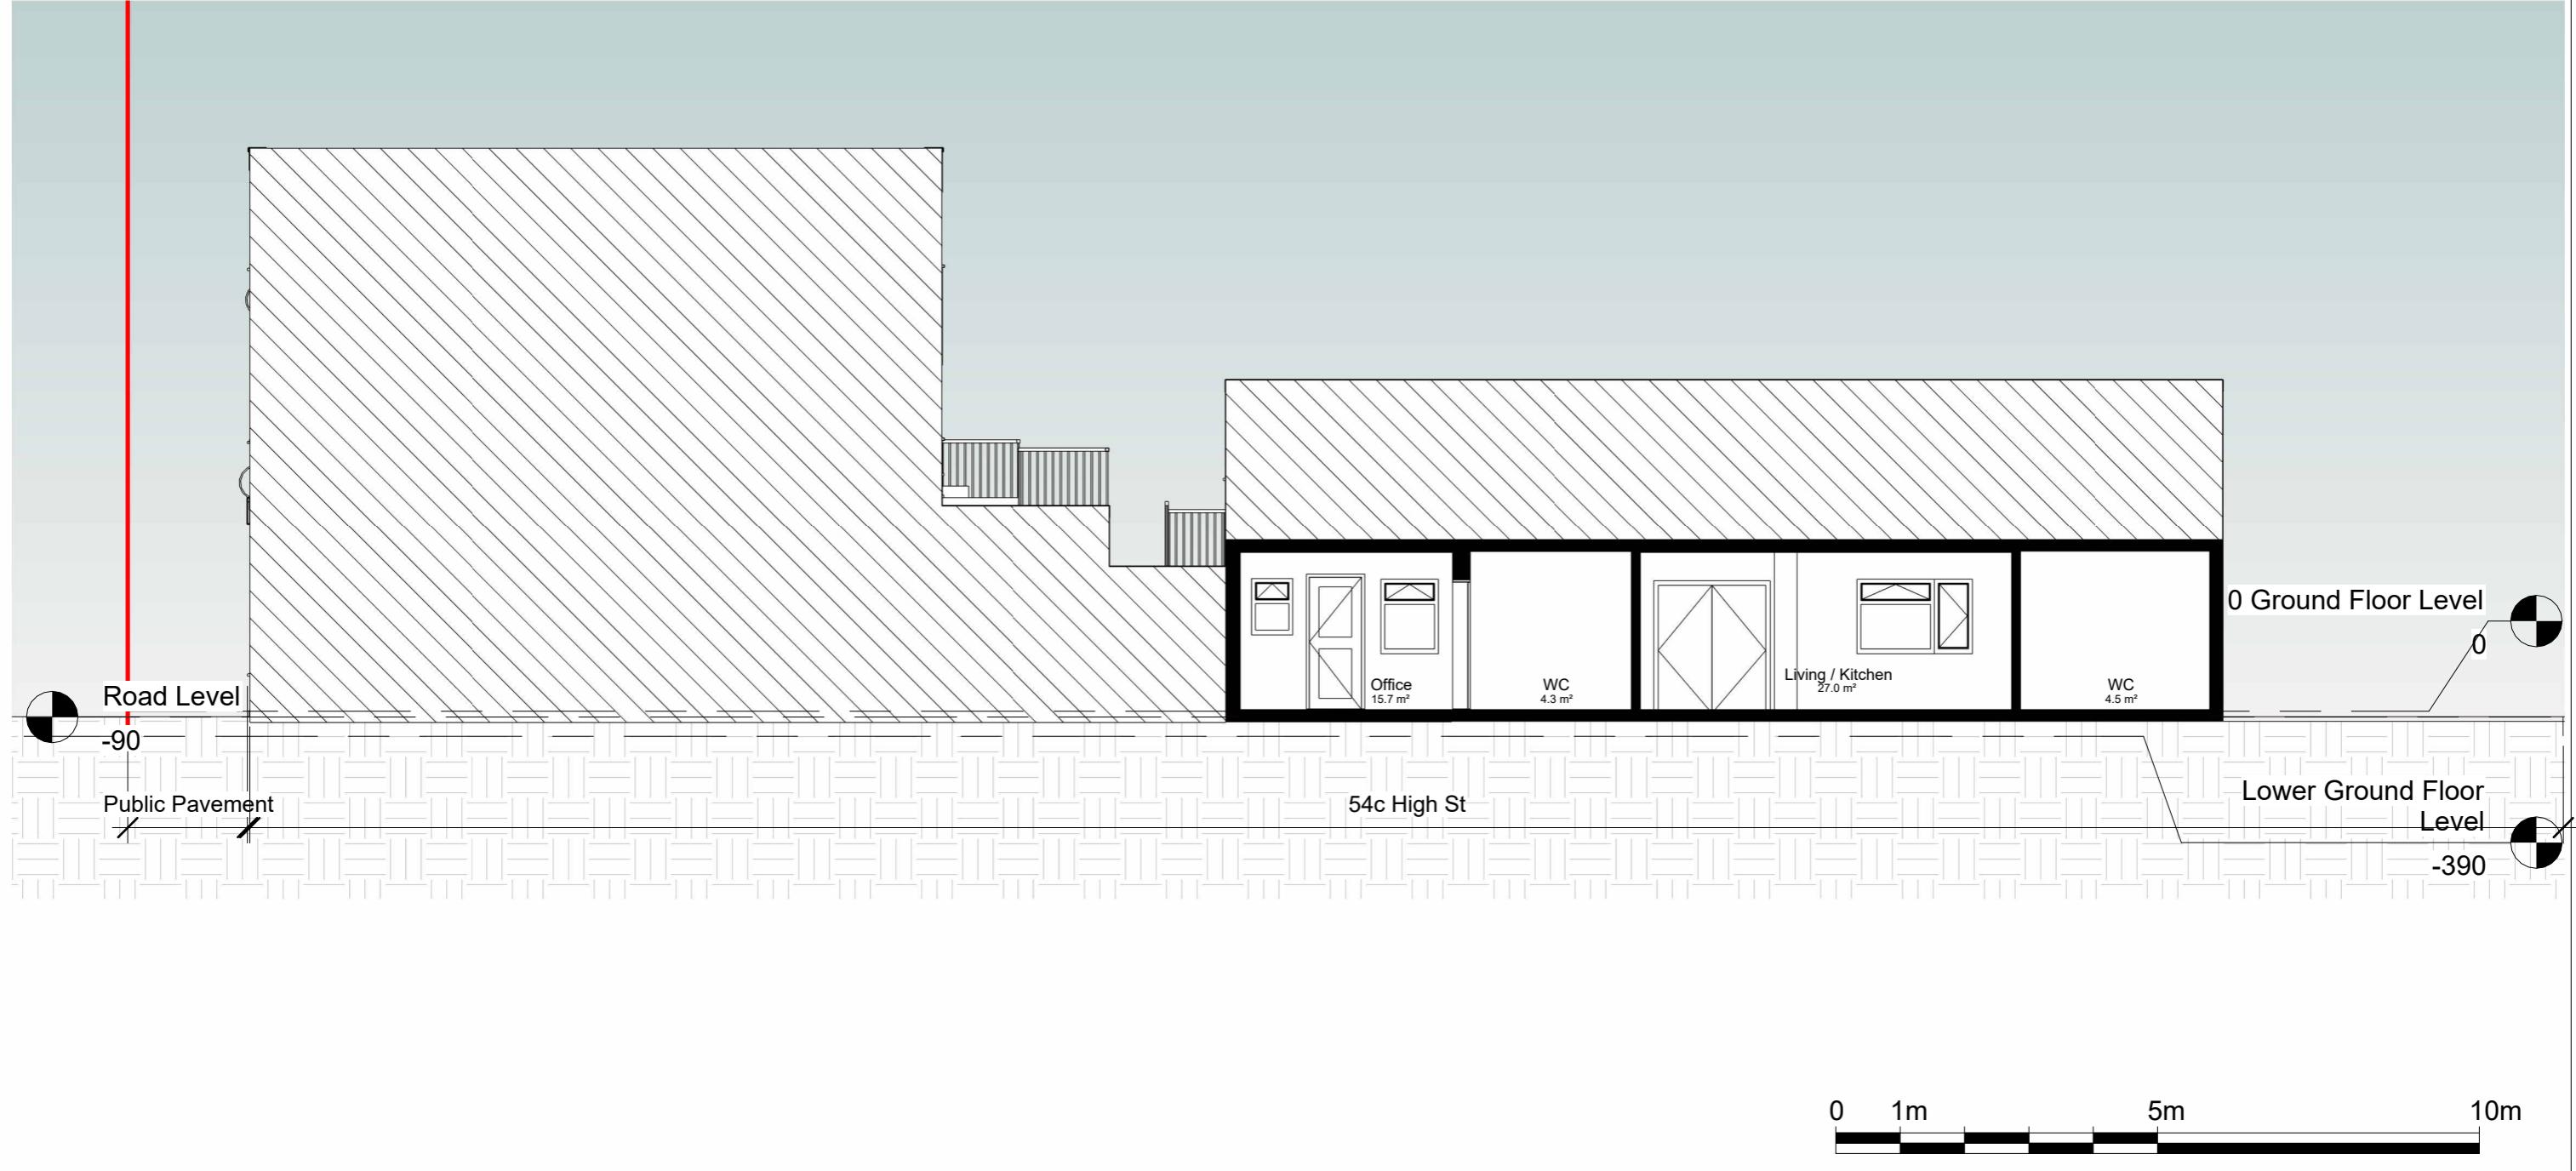

Notes.
 Contractors must verify all dimensions at the site before commencing any work.
 No construction work before Building Control approval and structural engineer confirmation.
 Any discrepancies to be reported to Gridline.
 All drawings are to be read in conjunction with all relevant drawings and specifications.
 The Drawings Are For Planning Purposes only

Project No.S

REV	DATE	DESCRIPTION	BY	CH

PROJECT TITLE

54c High Street, Northwood,
 London, HA6 1BL

DATE

September 2025

DRAWING TITLE

Existing Section AA

DRAWING No.

10581


SCALE @ A3

1 : 100

Drawn by:

Pedro Lemos



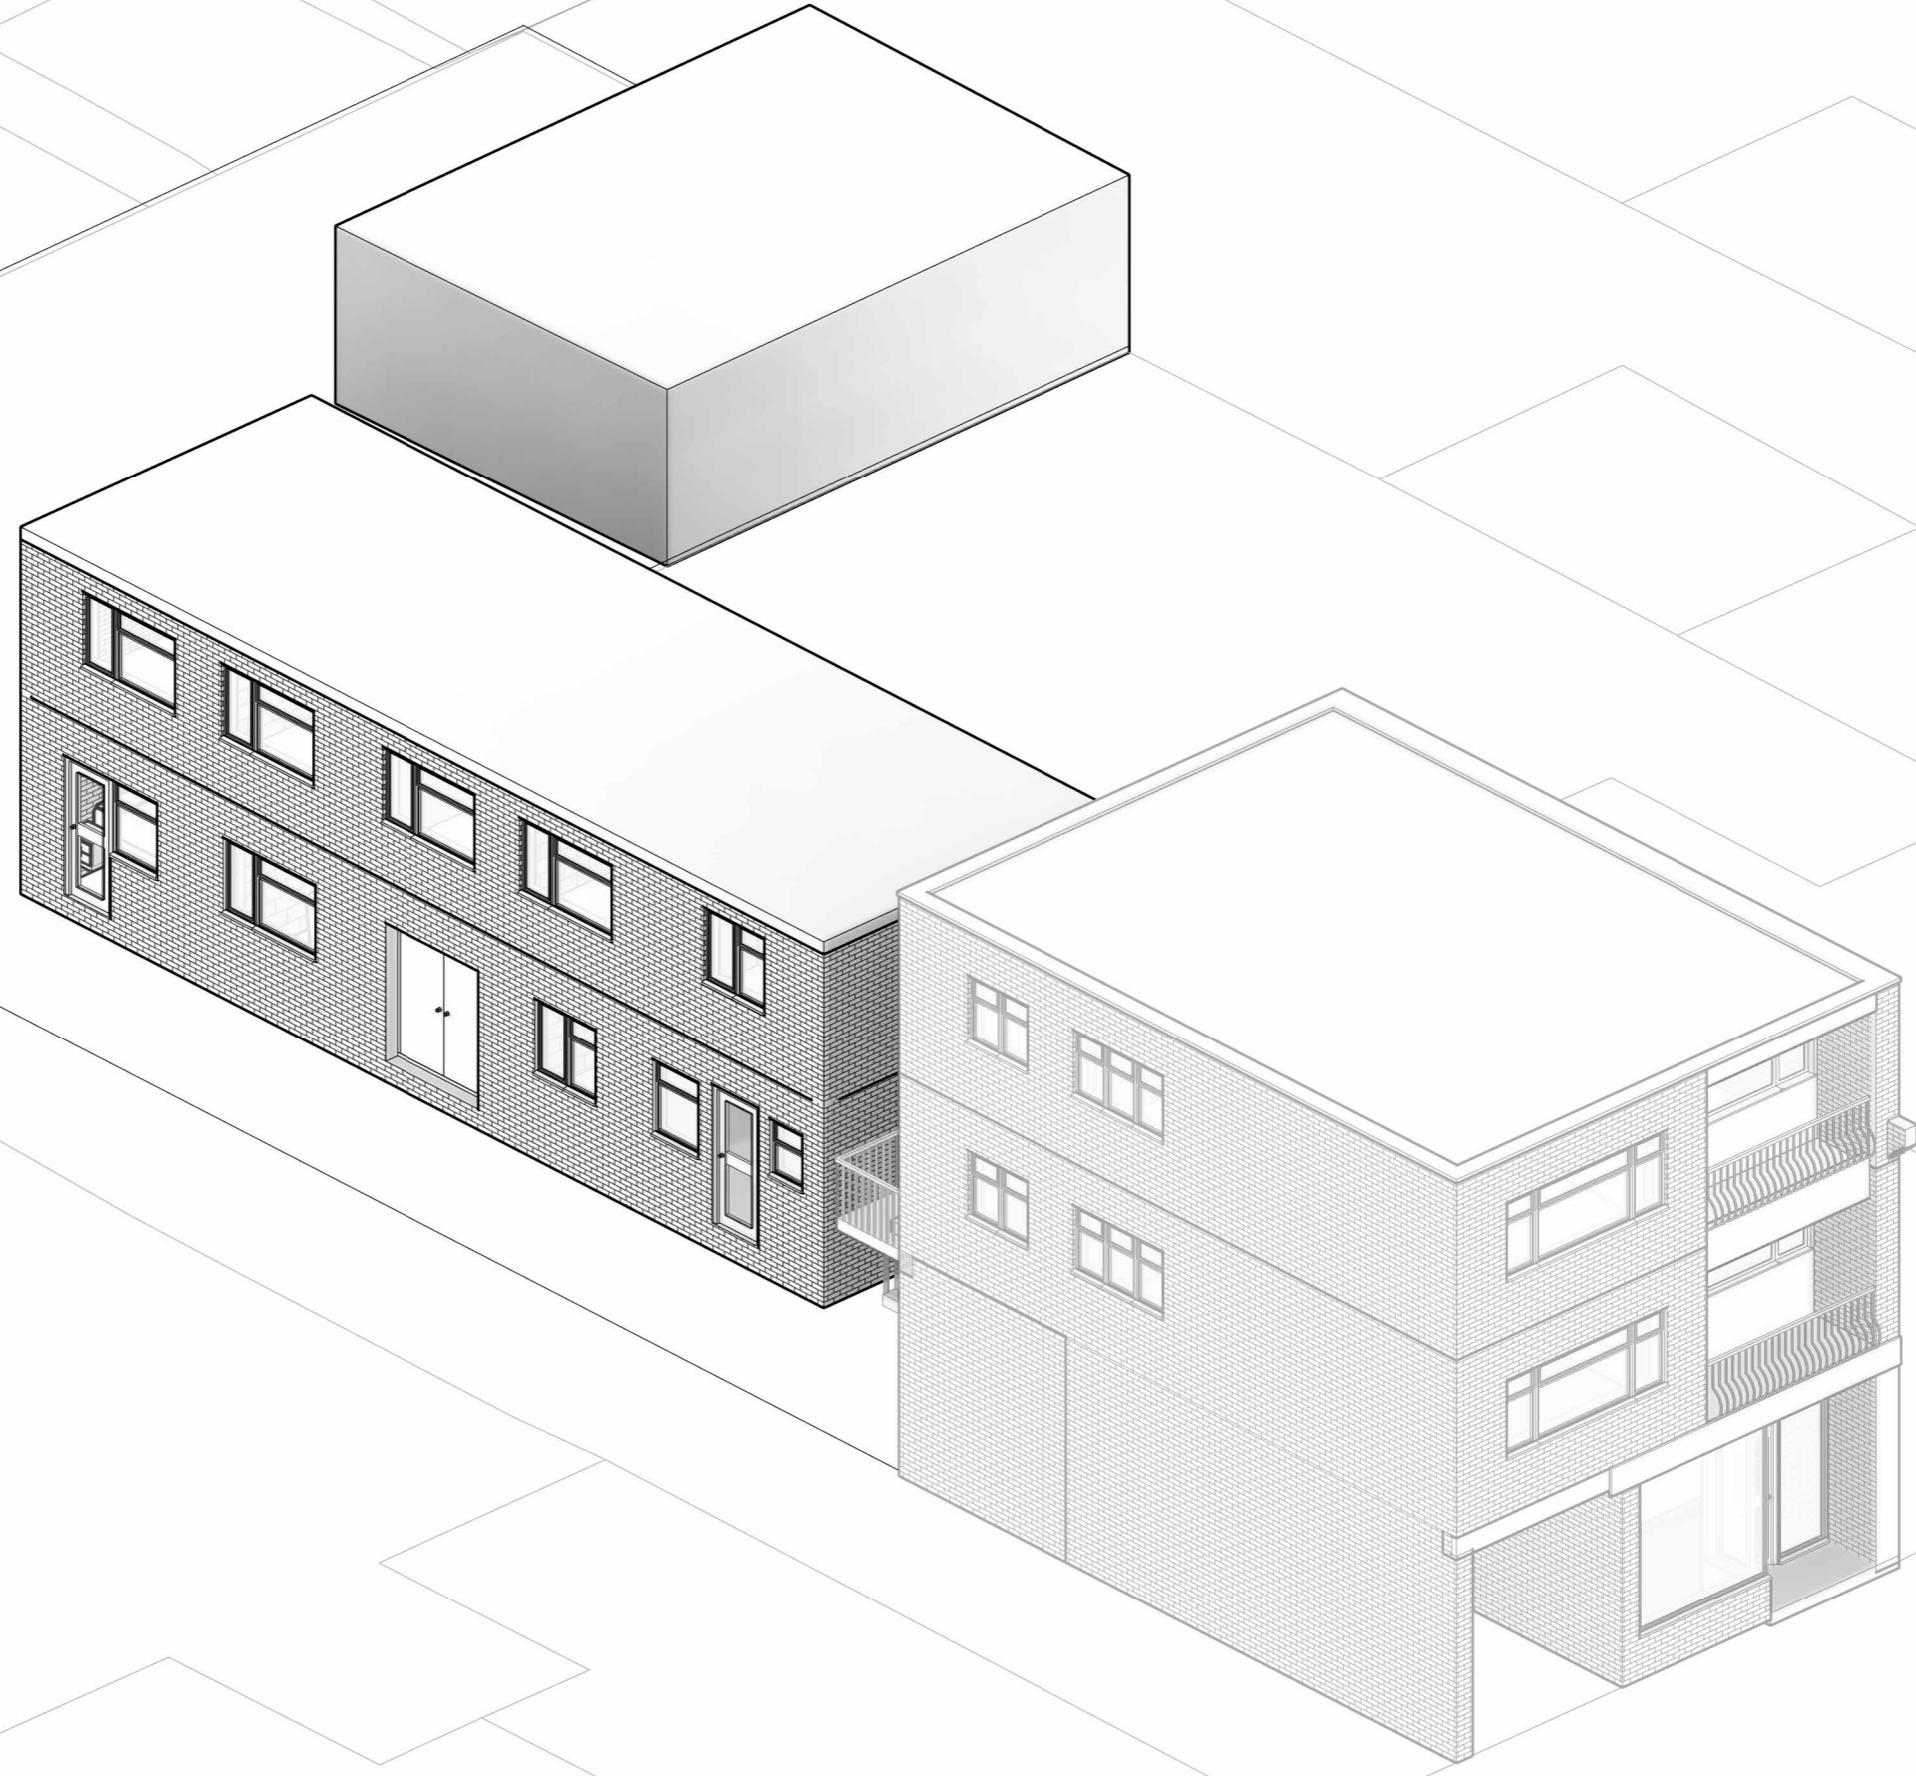

Notes.
 Contractors must verify all dimensions at the site before commencing any work.
 No construction work before Building Control approval and structural engineer confirmation.
 Any discrepancies to be reported to Gridline.
 All drawings are to be read in conjunction with all relevant drawings and specifications.

Project No.S

REV	DATE	DESCRIPTION	BY	CH

PROJECT TITLE

54c High Street, Northwood,
 London, HA6 1BL

DATE

September 2025

DRAWING TITLE

Existing Perspective

DRAWING No.

10581

SCALE @ A3

EX PE001

Drawn by:

Pedro Lemos