



00 - PROPOSED GROUND FLOOR

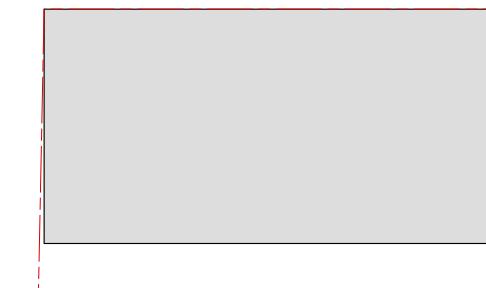

01 - PROPOSED ROOF PLAN

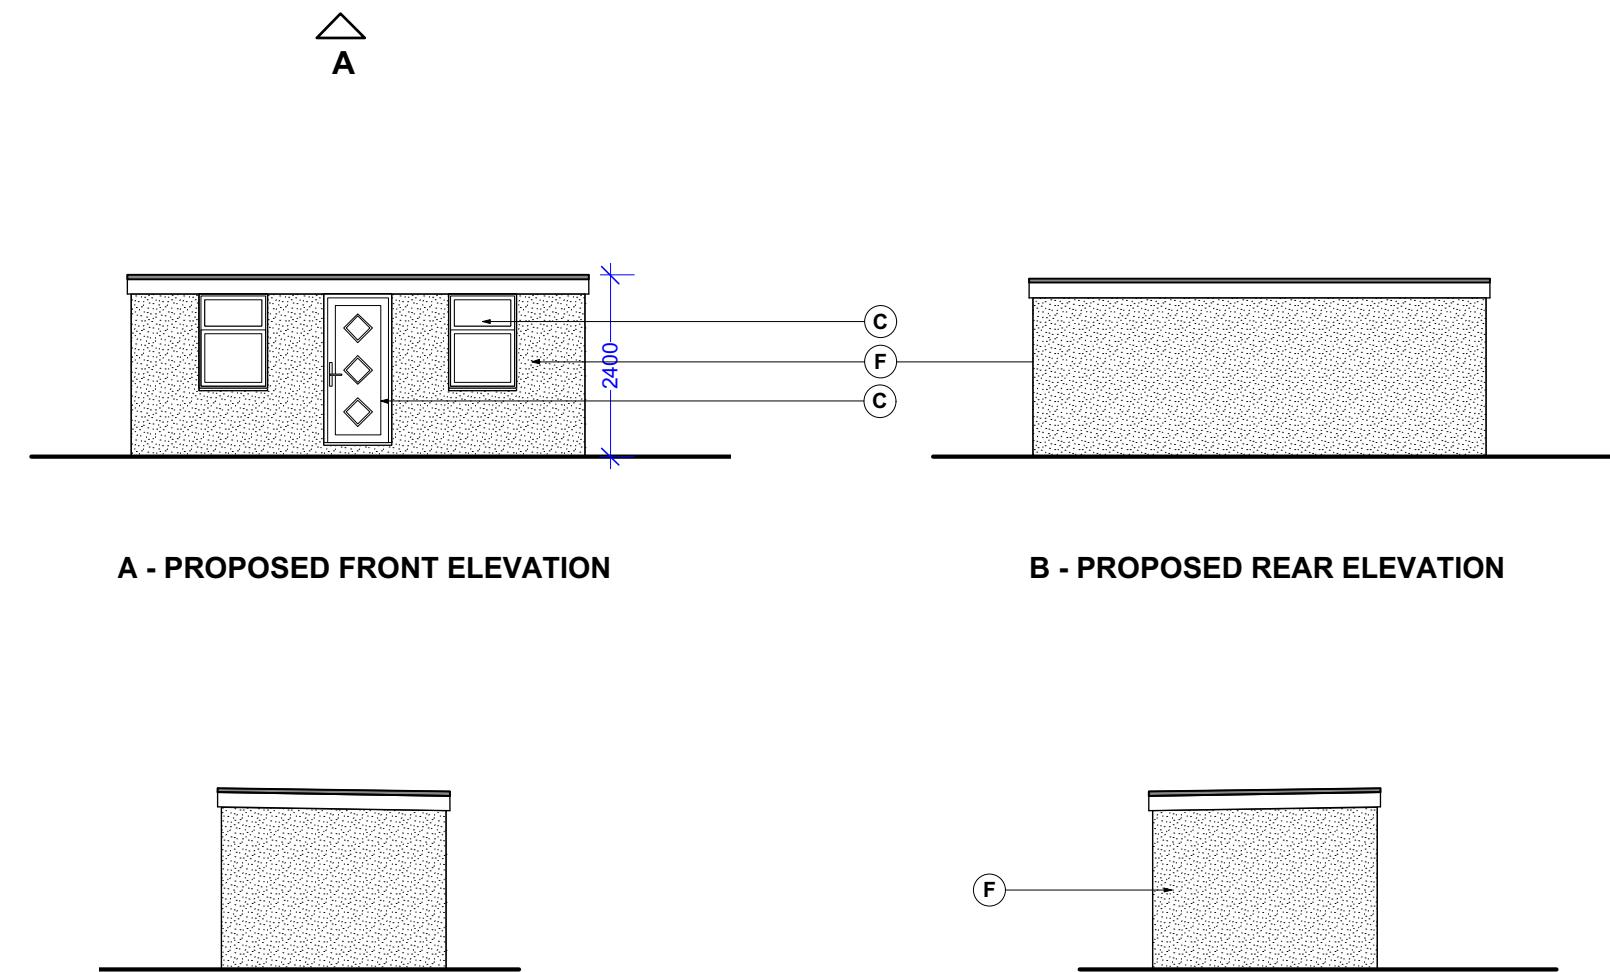

MATERIAL KEY:-					
(A)	New roof tiles to match existing				
(B)	Fair faced red brick to match existing				
(C)	New PPC aluminium double glazed door				
(D)	New UPVC rw goods/fascia trim throughout to match existing				
(E)	New UPVC windows and doors to match existing				
(F)	New through coloured render				

C - PROPOSED SIDE ELEVATION 1

D - PROPOSED SIDE ELEVATION 2

UR URBAN REGEN ARCHITECTS	KEY:-	REV.	DATE	REVISION NOTE	0m 1m 2m 3m 4m 5m Scale Bar 1:100		NOTES: THIS DRAWING AND THE BUILDING WORKS DEPICTED ARE COPYRIGHT OF THE OWNER AND MAY NOT BE REPRODUCED EXCEPT BY WRITTEN PERMISSION. THE CONTRACTOR IS TO CHECK AND VERIFY ALL BUILDING AND SITE DIMENSIONS, LEVELS AND SEWER INVERT LEVELS AT CONNECTION POINTS AND ALL DISCREPANCIES REPORTED TO THE ARCHITECT FOR COMMENT. THE DRAWING MUST BE REFERRED TO THE CONTRACTOR WITH AND CHECKED AGAINST ANY RELEVANT STRUCTURAL OR OTHER SPECIALIST DRAWINGS PROVIDED. USE ONLY WRITTEN DIMENSIONS ARE IN MILLIMETRES - DO NOT SCALE DRAWING. ALL OUR PROPOSALS ARE SUBJECT TO CONFIRMATION FOLLOWING LIAISON WITH THE RELEVANT LOCAL AUTHORITY	Project: Proposed single storey front extension & lawful development of single storey outbuilding 1e Pinkwell Lane, Hayes, UB3 1PD			drawn by AM	checked KUR	scale 1:100 @ A3	date March 2025
								Project ref:	drawing no.	revision				
								0201	A-L-110	-				
								Proposed Outbuilding Plans and Elevations	Mr Rajander Rahool	status: PLANNING				