




00 - EXISTING GROUND FLOOR

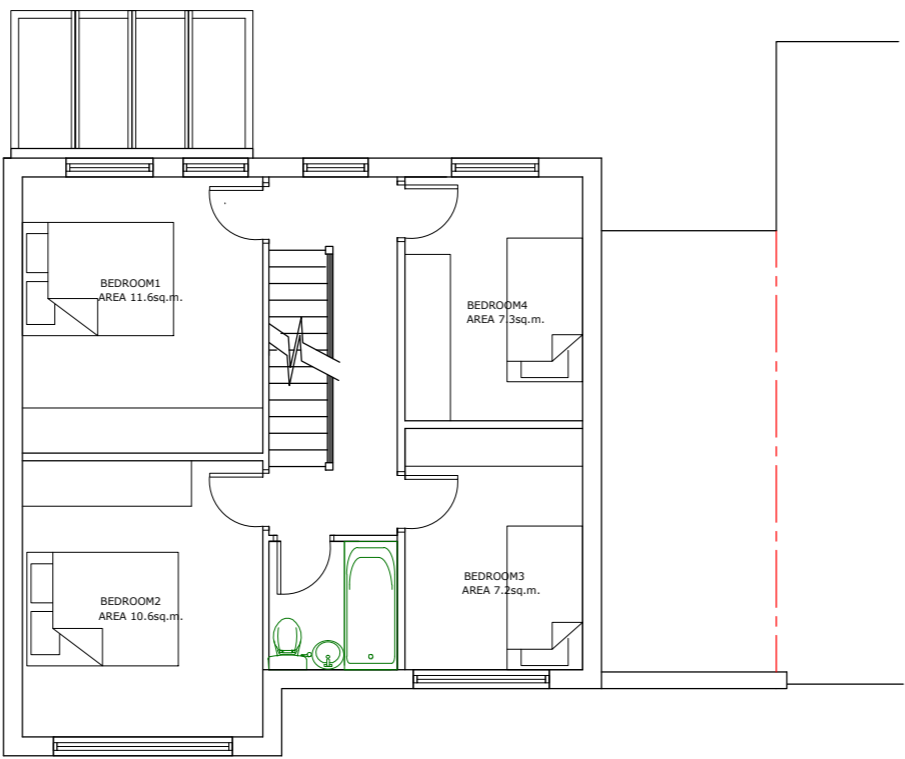


01 - EXISTING FIRST FLOOR

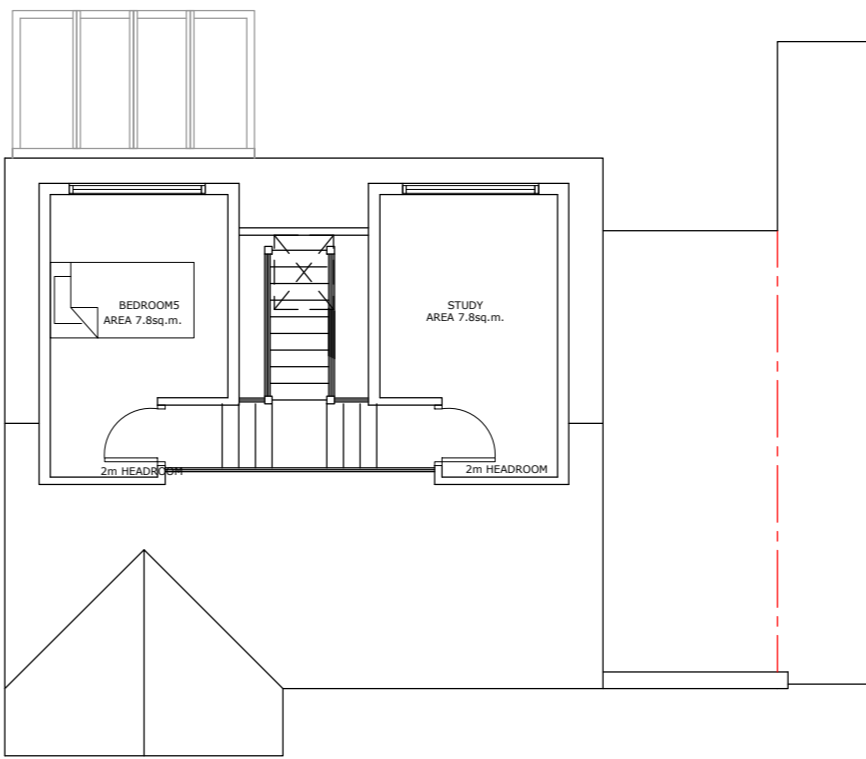


02 - EXISTING SECOND FLOOR PLAN

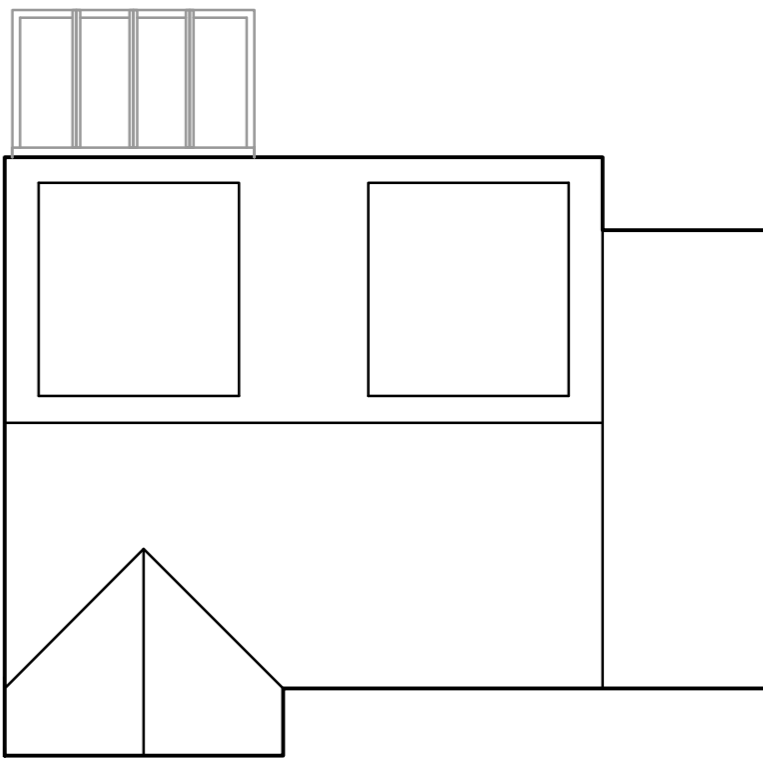

03 - EXISTING ROOF PLAN

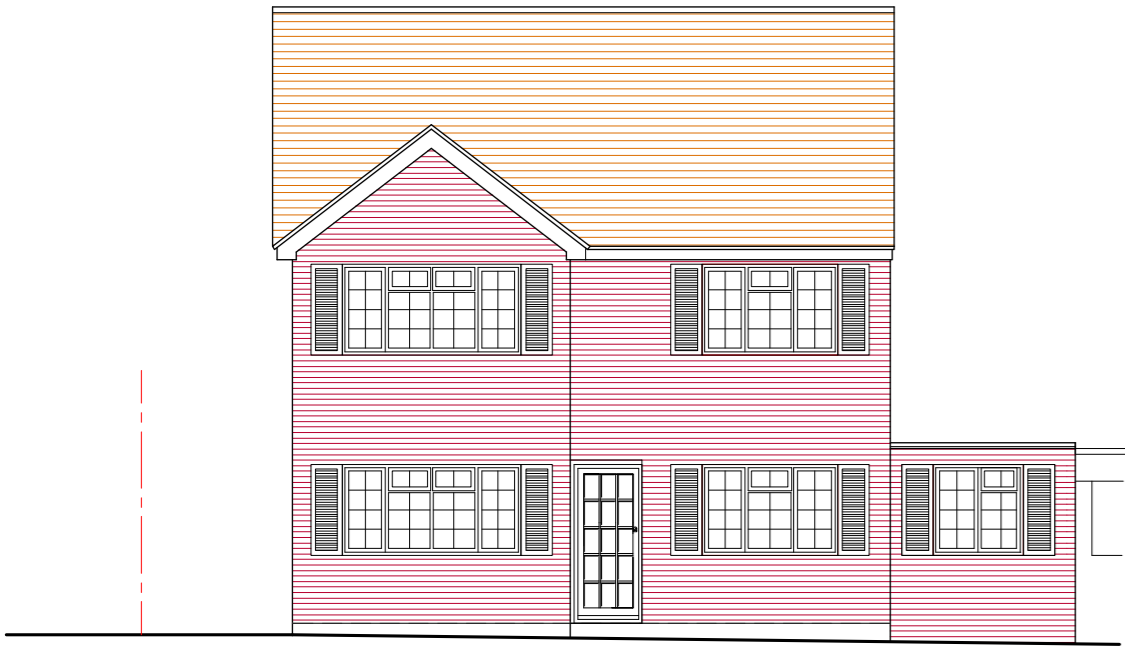


A - EXISTING FRONT ELEVATION

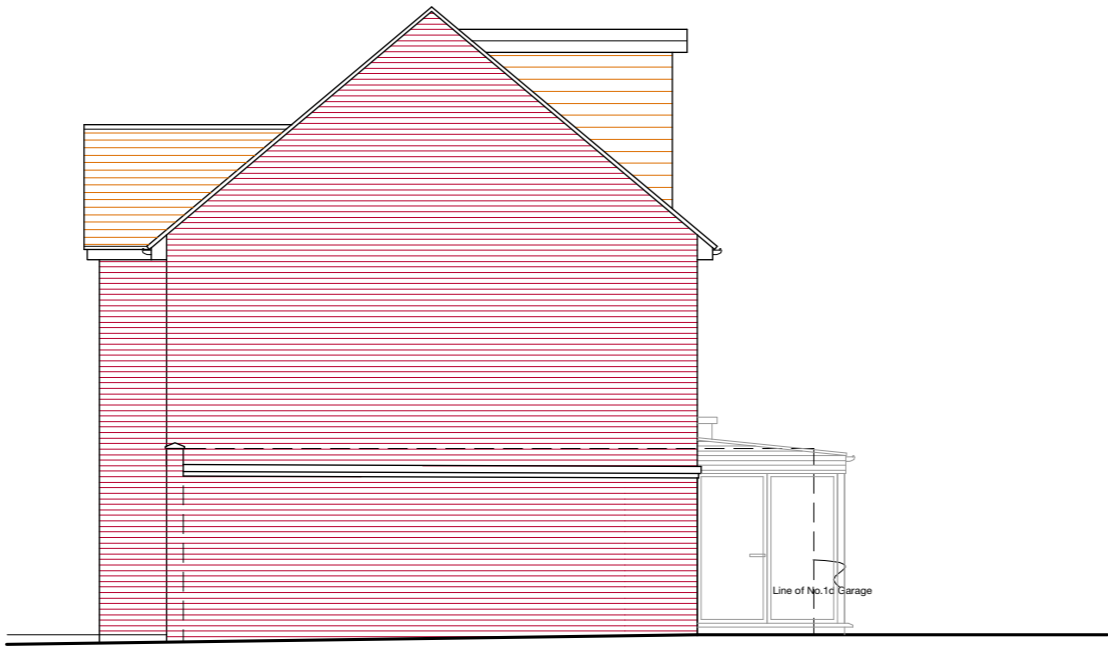


C - EXISTING SIDE ELEVATION 1



B - EXISTING REAR ELEVATION

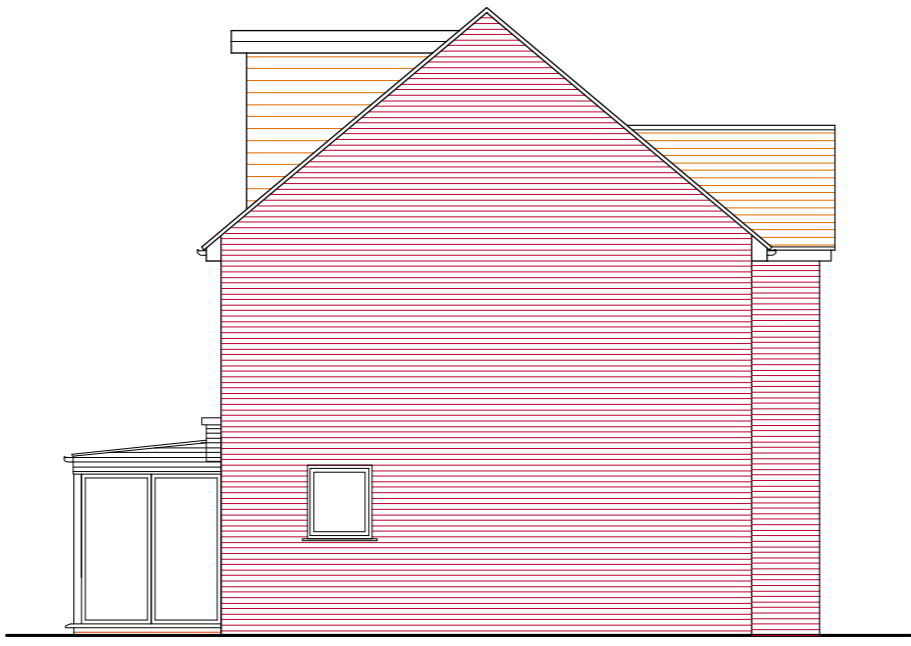

D - EXISTING SIDE ELEVATION 2

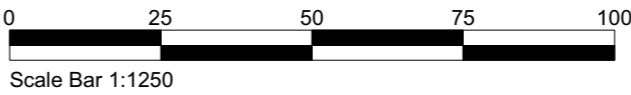

LOCATION PLAN

IMPLEMENTED PLANING APPROVAL 499/APP/2024/1636


The contents of this drawing is subject to the Copyright, Designs and Patents Act 1988.

Design Notes
Except where noted, boundaries have not been surveyed and the client should satisfy themselves of their exact location before relying on the contents of this drawing.

Construction Notes
Do not scale from this drawing. Site dimensions are to be checked before work is started. Any discrepancy whatsoever between any information contained in this drawing and any other document must be brought to the attention of the client before the work is executed.



KEY PLAN:-

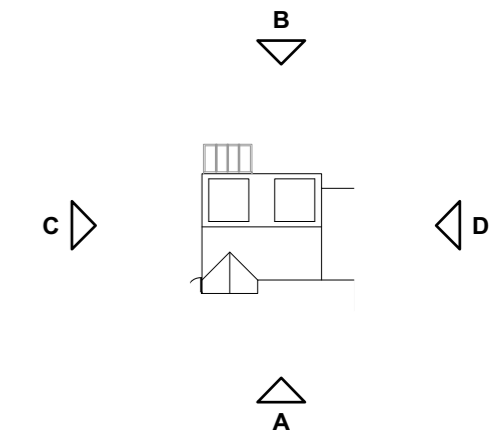

Rev	Date	Revision Notes
-	26.03.25	Issued for client and planning approval

Project Title:
**1e Pinkwell Lane,
Hayes, UB3 1PD**

**Proposed single storey front extension and
lawful development of single storey outbuilding**

Drawing Title
Existing Plans & Elevations

Client Mr Rajander Rahool	Project ID 0201
Drawn By AM	Scale 1:100 @ A1 & 1:1250 @ A1
Reviewed By KUR	Drawing No. E-X-100
Date March 2025	Rev. -

