



EXISTING MATERIALS  
ROOF: RED PLAIN TILES  
UPPER WALLS: CREAM PAINTED  
RENDER


### EAST ELEVATION

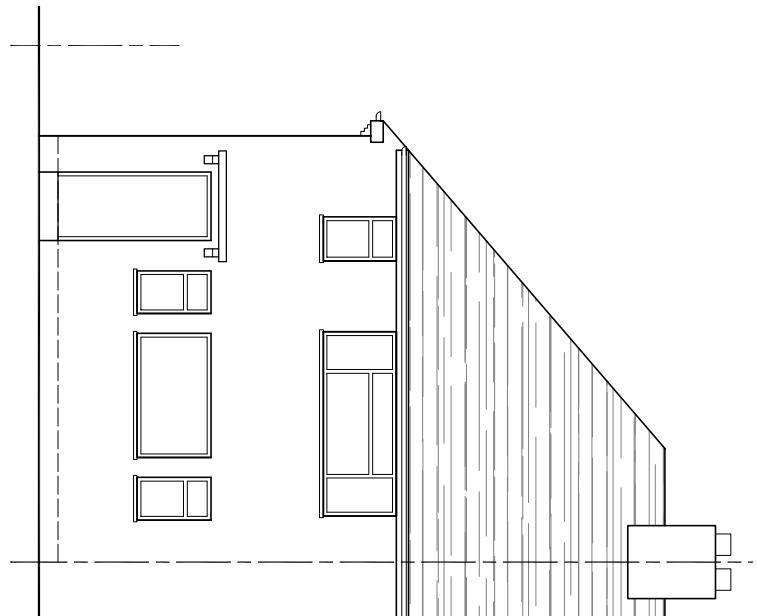


### SOUTH ELEVATION

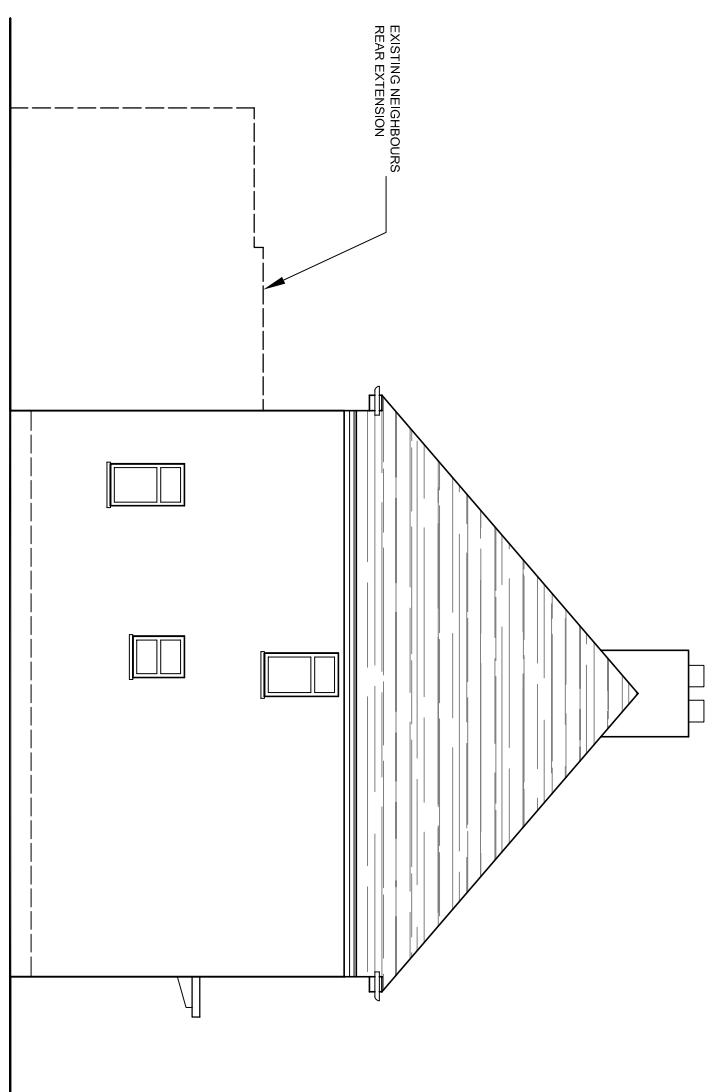

### WEST ELEVATION

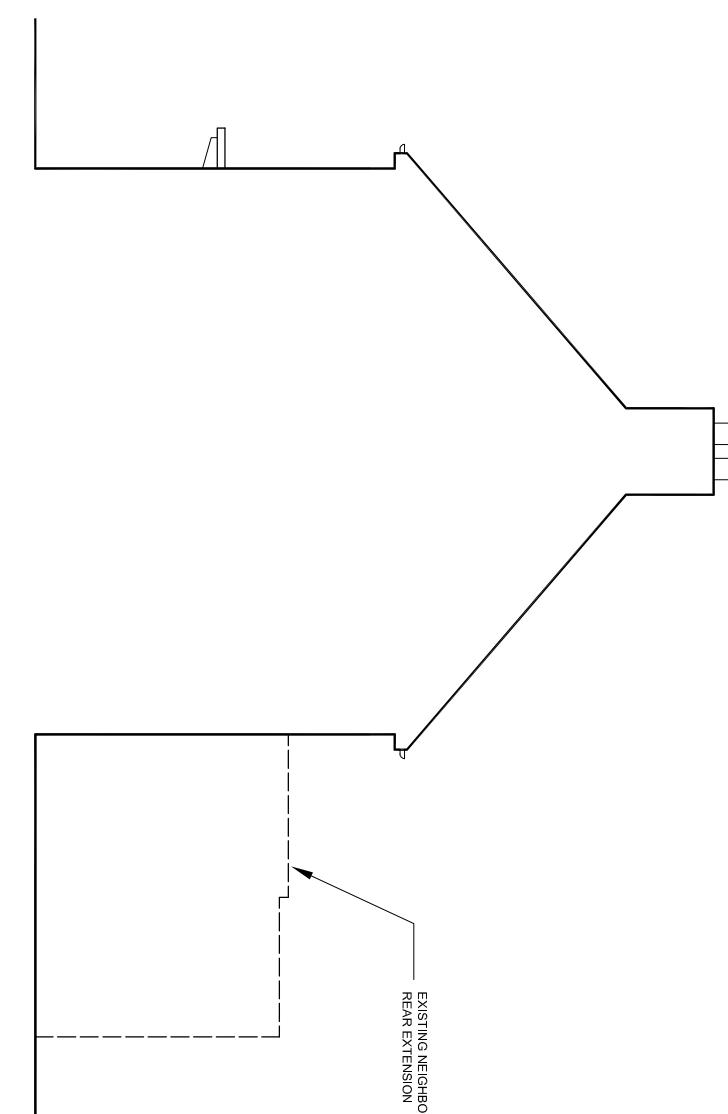

### NORTH ELEVATION

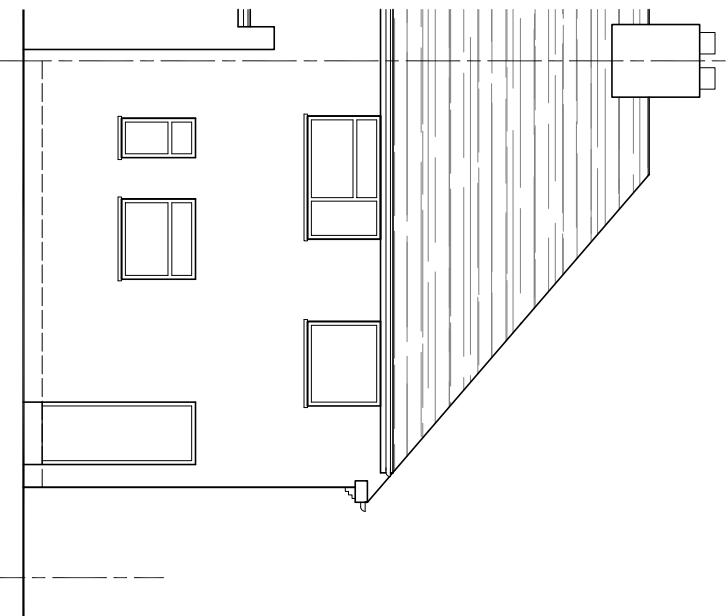

Scale 1:100  
0 0.5 1 Metres 3 4

AMENDMENTS DATE REV.

Opportunities for minor alterations to the rear of the property to include a single storey extension. All alterations to be carried out on the Flyover dependency only to support the proposed rear extension. The proposal is to retain the Flyover dependency only to support the proposed rear extension. All other work to be carried out to the rear of the property to support the proposed rear extension.



bernard murray design  
chartered architect

[WWW.BMURRAYDESIGN.CO.UK](http://WWW.BMURRAYDESIGN.CO.UK)

78 BRIDGE ROAD, UXBRIDGE, MIDDLESEX UB8 2OW

TEL: 01895 477114 EMAIL: BMURRAYDESIGN@YAHOO.CO.UK

PROJECT  
28 CHURCH CLOSE  
UXBRIDGE  
UB8 2XG

CLIENT  
MATT OTWAY

DRAWING  
EXISTING ELEVATIONS

SCALE 1:100 @ A3	DRAWING NUMBER REV.
DATE SEP 2022	1179-4
DRAWN BM	