

GENERAL NOTES

- THIS DRAWING IS NOT TO BE SCALED
- FIGURED DIMENSIONS TO TAKE PREFERENCE TO SCALED DIMENSIONS
- ALL CONTRACTORS WORK TO COMPLY WITH THE LATEST CODES OF PRACTICE AND TO BE TO THE ENTIRE SATISFACTION OF LOCAL AUTHORITIES -
- ANY DISCREPANCIES TO BE REPORTED TO THE ARCHITECT BEFORE COMMENCING
- THE CONTRACTOR IS TO VERIFY ALL LEVELS, DIMENSIONS AND BUILDING LINES BEFORE ANY WORK COMMENCES ON SITE
- ALL SETTING OUT TO BE THE CONTRACTORS ENTIRE RESPONSIBILITY
- ALL SERVICES TO BE COORDINATED BY THE CONTRACTOR BEFORE COMMENCING
- THE CONTRACTOR IS RESPONSIBLE FOR ANY SITE VISITS BY LOCAL AUTHORITIES
- READ THESE ARCHITECTURAL DRAWINGS IN CONJUNCTION WITH ENGINEERS AND OTHER CONSULTANT DRAWINGS AND DETAILS WHERE APPROPRIATE


PROJECT TITLE
29 CHENEY ST HA5 2TG
MARK
2 Lane Close London

DRAWING TITLE
SITE PLAN AS PROPOSED
SCALE

1:200 @ A3
DRAWING NO.
2205 - 201

DATE	DRAWN BY
30/09/2022	MZ
REVISION	

29 CHENEY ST HA5 2TG

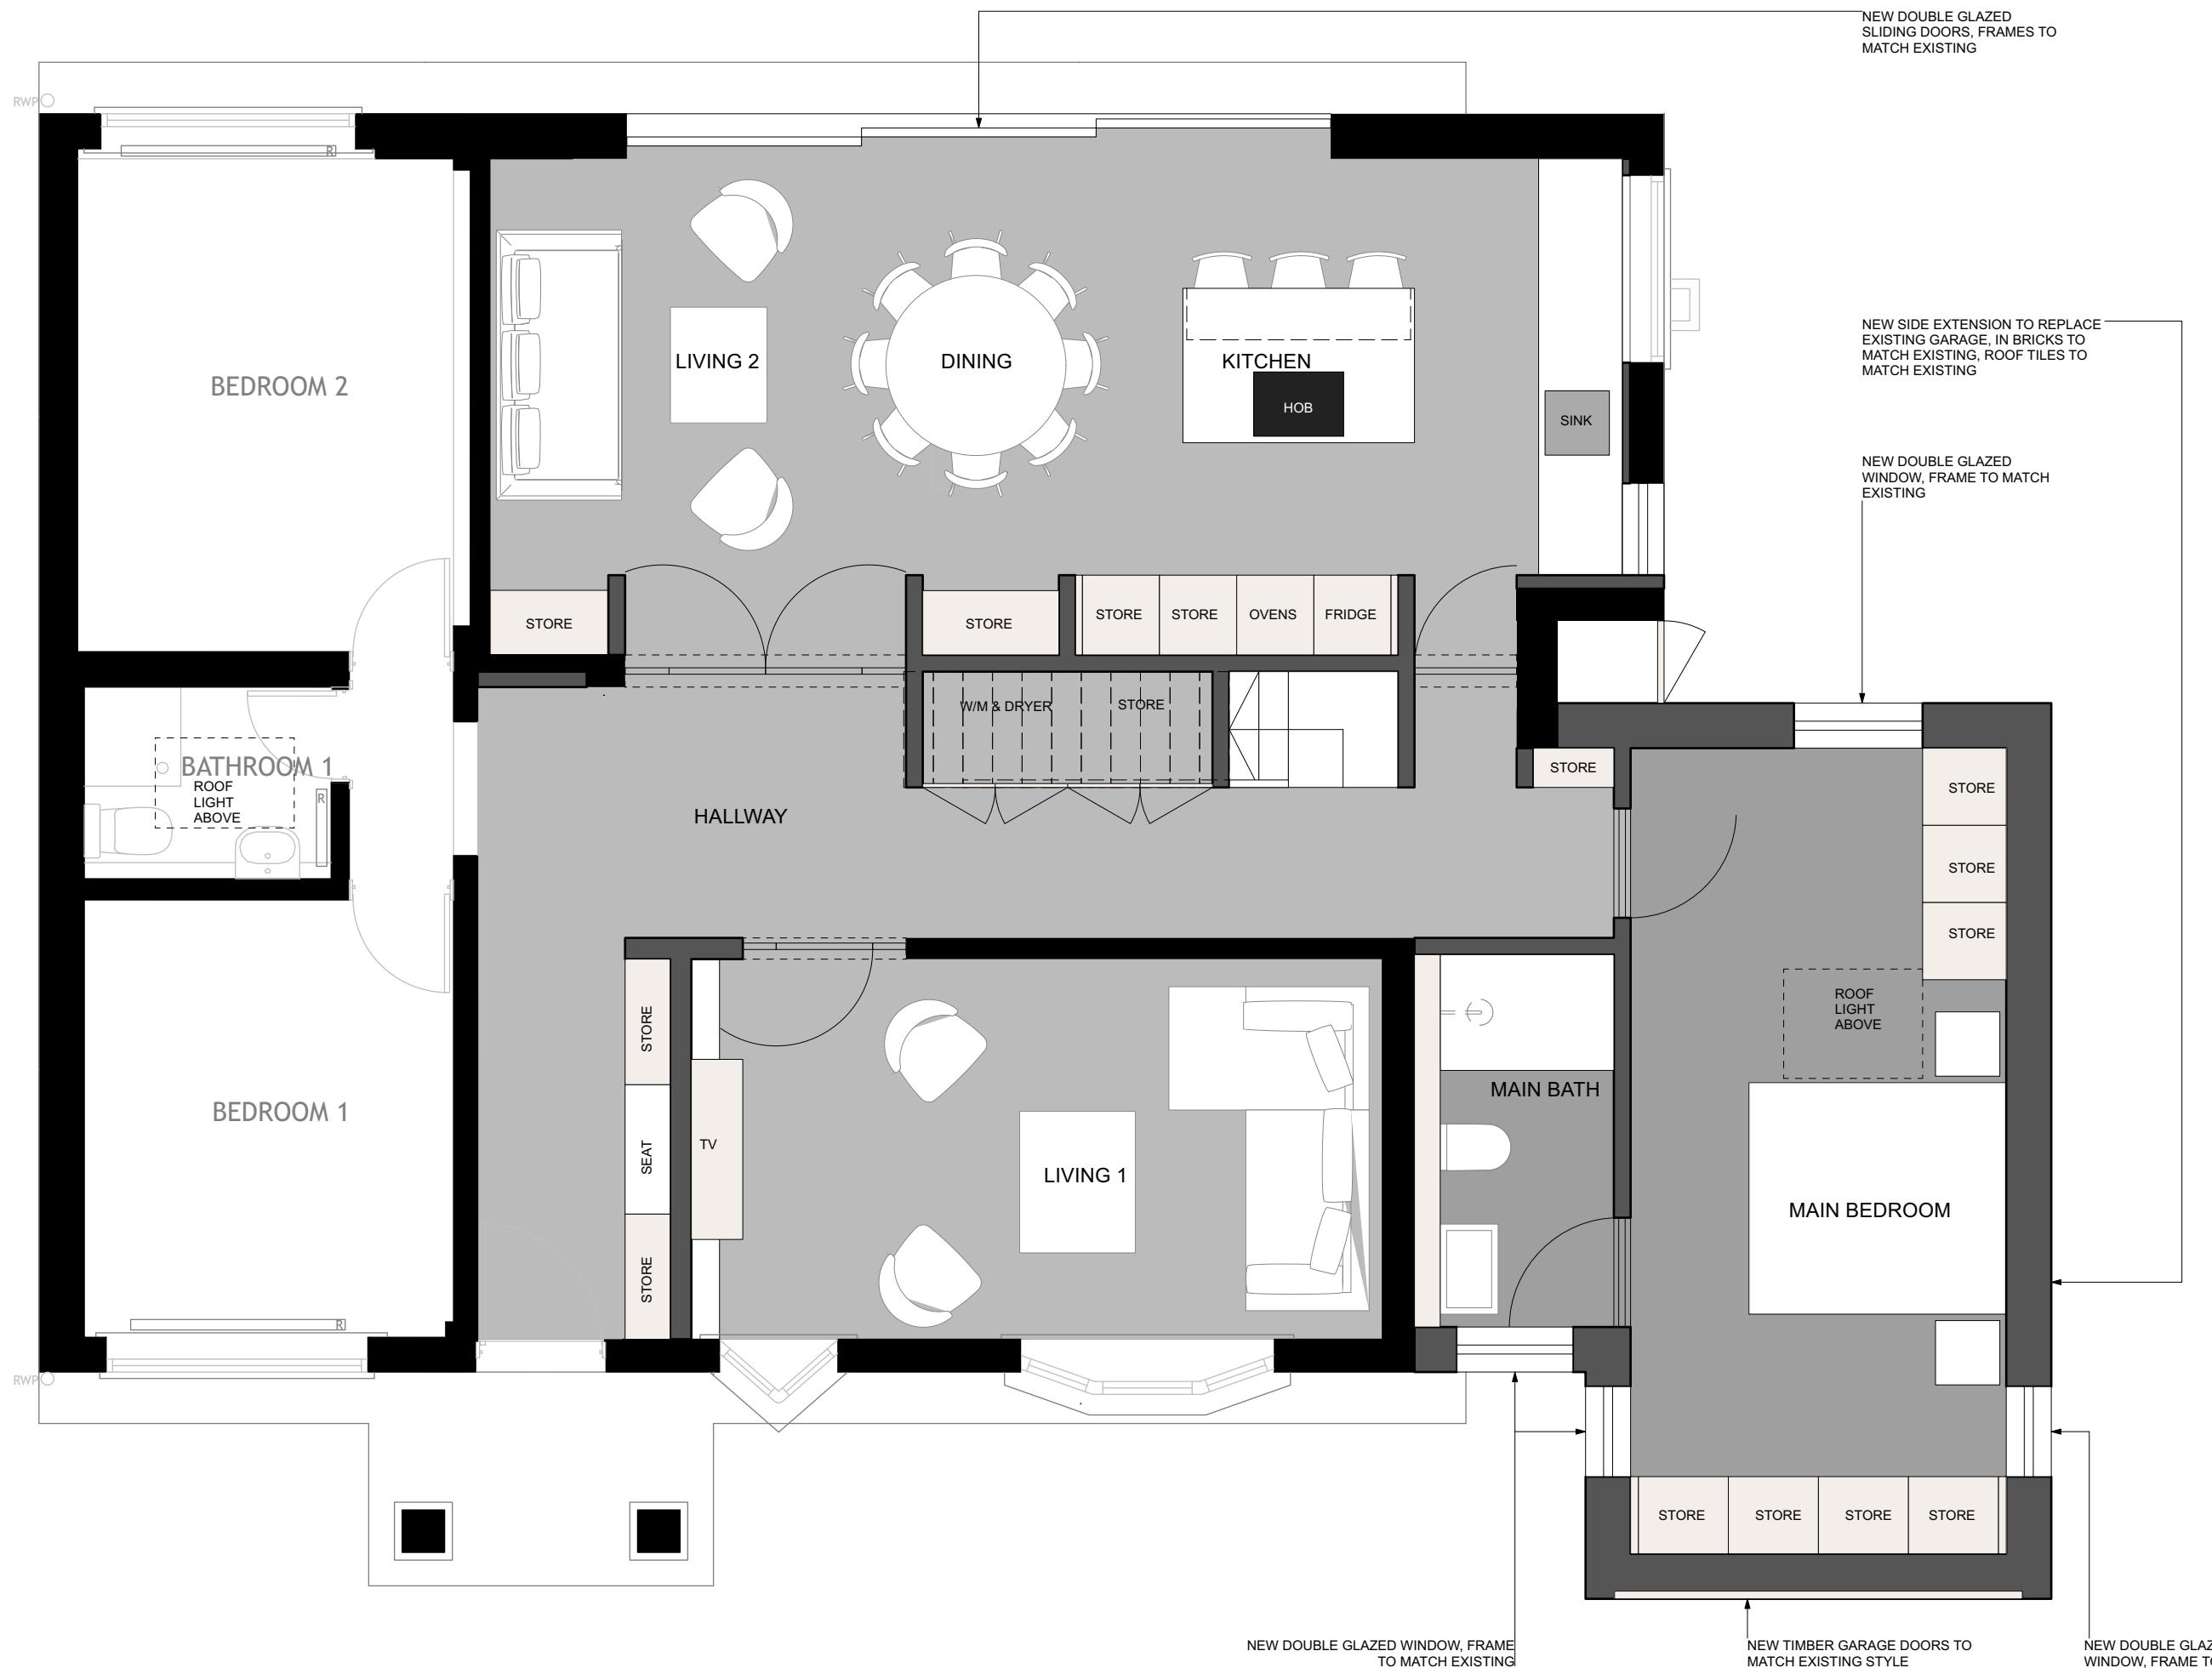

GENERAL NOTES

- THIS DRAWING IS NOT TO BE SCALED
- FIGURED DIMENSIONS TO TAKE PREFERENCE TO SCALED DIMENSIONS
- ALL CONTRACTORS WORK TO COMPLY WITH THE LATEST CODES OF PRACTICE AND TO BE TO THE ENTIRE SATISFACTION OF LOCAL AUTHORITIES -
- ANY DISCREPANCY IS TO BE REPORTED TO THE ARCHITECT BEFORE COMMENCING
- THE CONTRACTOR IS TO VERIFY ALL LEVELS, DIMENSIONS AND BUILDING LINES BEFORE ANY WORK COMMENCES ON SITE
- ALL SETTING OUT TO BE THE CONTRACTORS ENTIRE RESPONSIBILITY
- ALL SERVICES TO BE COORDINATED BY THE CONTRACTOR BEFORE COMMENCING
- THE CONTRACTOR IS RESPONSIBLE FOR ANY SITE VISITS BY LOCAL AUTHORITIES
- READ THESE ARCHITECTURAL DRAWINGS IN CONJUNCTION WITH ENGINEERS AND OTHER CONSULTANT DRAWINGS AND DETAILS WHERE APPLICABLE

PROJECT TITLE
29 CHENEY ST HA5 2TG
2 Lane Close Long

DRAWING TITLE
GROUND FLOOR AS PROPOSED

SCALE

11
E + C
06/16/82


DRAWING NO. 2205 - 202

DATE DRAWN BY

30/09/2022

REVISION

29 CHENEY ST HA5 2TG

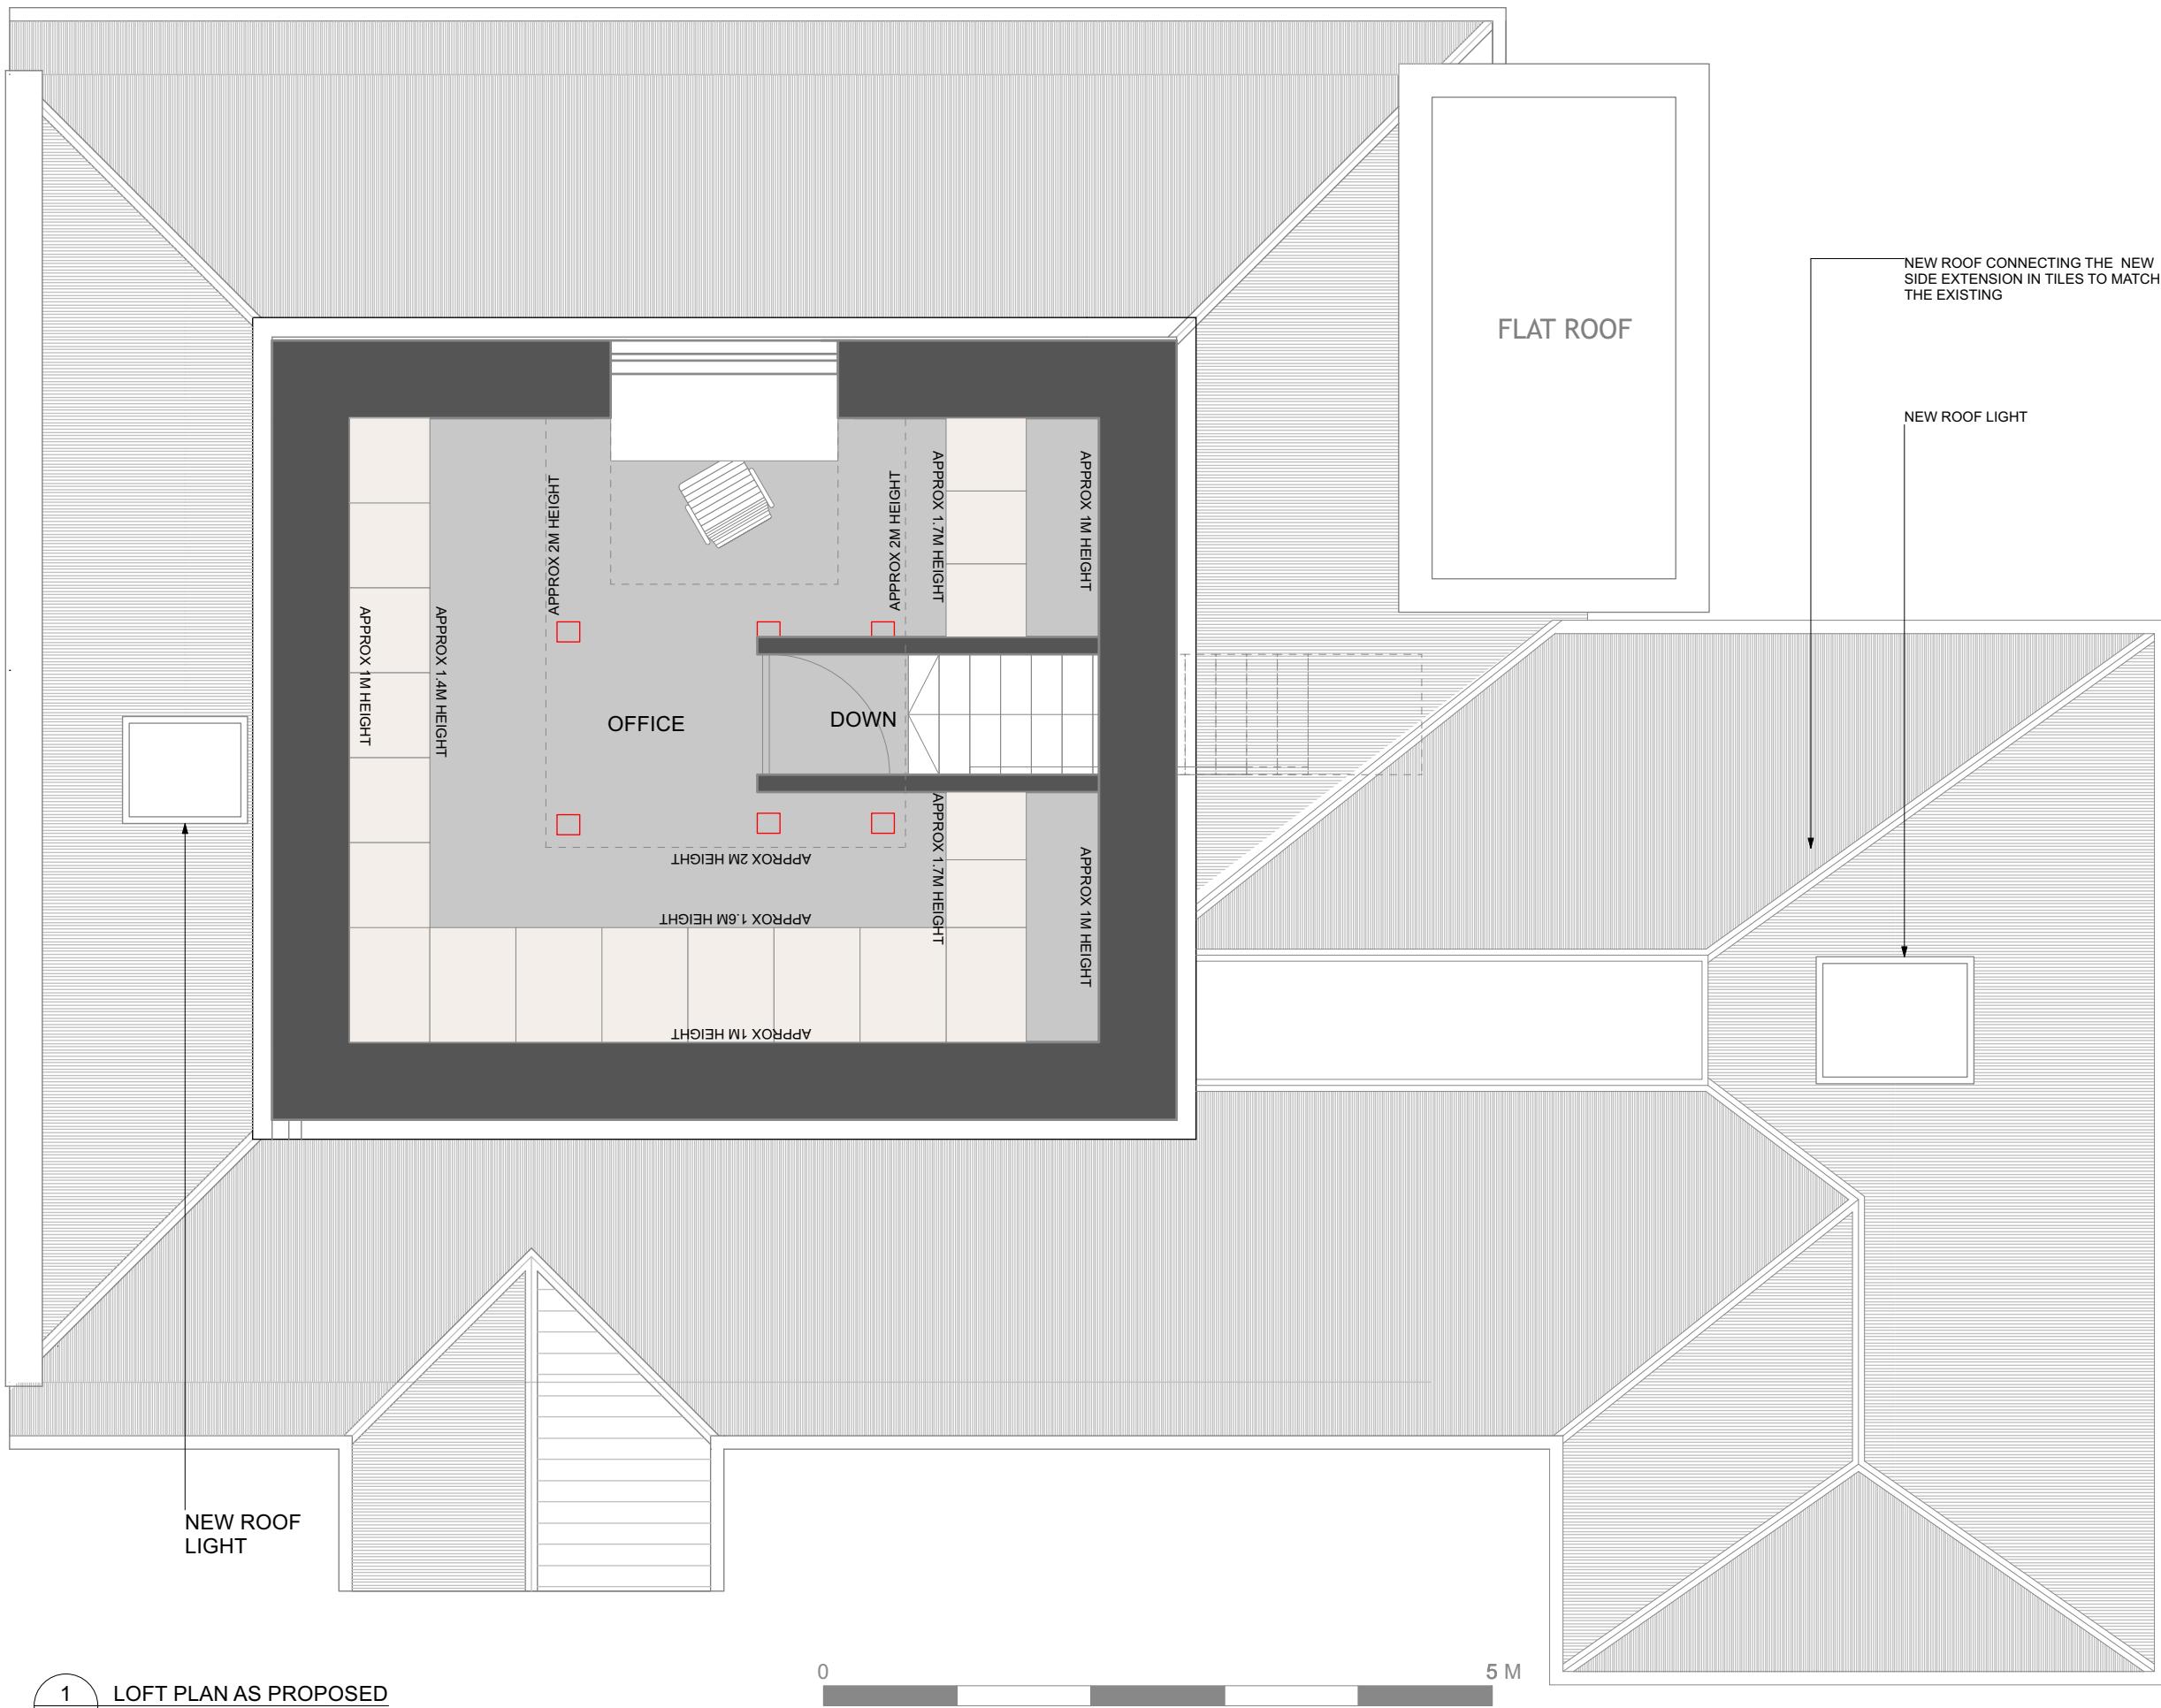

1 LOFT PLAN AS PROPOSED
203 Scale: 1:50

LOFT PLAN

MARK ZUBIN
ARCHITECTURE + DESIGN
2 Lane Close London NW2 6QZ 0790891182 e: mark@zubin.com

GENERAL NOTES

- THIS DRAWING IS NOT TO BE SCALED
- FIGURED DIMENSIONS TO TAKE PREFERENCE TO SCALED DIMENSIONS
- ALL CONTRACTORS WORK TO COMPLY WITH THE LATEST CODES OF PRACTICE AND TO BE TO THE ENTIRE SATISFACTION OF LOCAL AUTHORITIES .
- ANY DISCREPANCIES TO BE REPORTED TO THE ARCHITECT BEFORE COMMENCING
- THE CONTRACTOR IS TO VERIFY ALL LEVELS, DIMENSIONS AND BUILDING LINES BEFORE ANY WORK COMMENCED ON SITE
- ALL SETTING OUT TO BE THE CONTRACTORS ENTIRE RESPONSIBILITY
- ALL SERVICES TO BE COORDINATED BY THE CONTRACTOR BEFORE COMMENCING
- THE CONTRACTOR IS RESPONSIBLE FOR ANY SITE VISITS BY LOCAL AUTHORITIES
- READ THESE ARCHITECTURAL DRAWINGS IN CONJUNCTION WITH ENGINEERS AND OTHER CONSULTANT DRAWINGS AND DETAILS WHERE APPPLICABLE

PROJECT TITLE
2 Lane Close
MARK
ARCHITECT
29 CHENEY ST HA5 2TG

DRAWING TITLE
LOFT FLOOR AS PROPOSED

DIN
STRUCTURE
1 07906


1:50 @ A3

DRAWING NO.
2205 - 203

DATE DRAWN BY

30/09/2022 MZ

29 CHENEY ST HA5 2TG

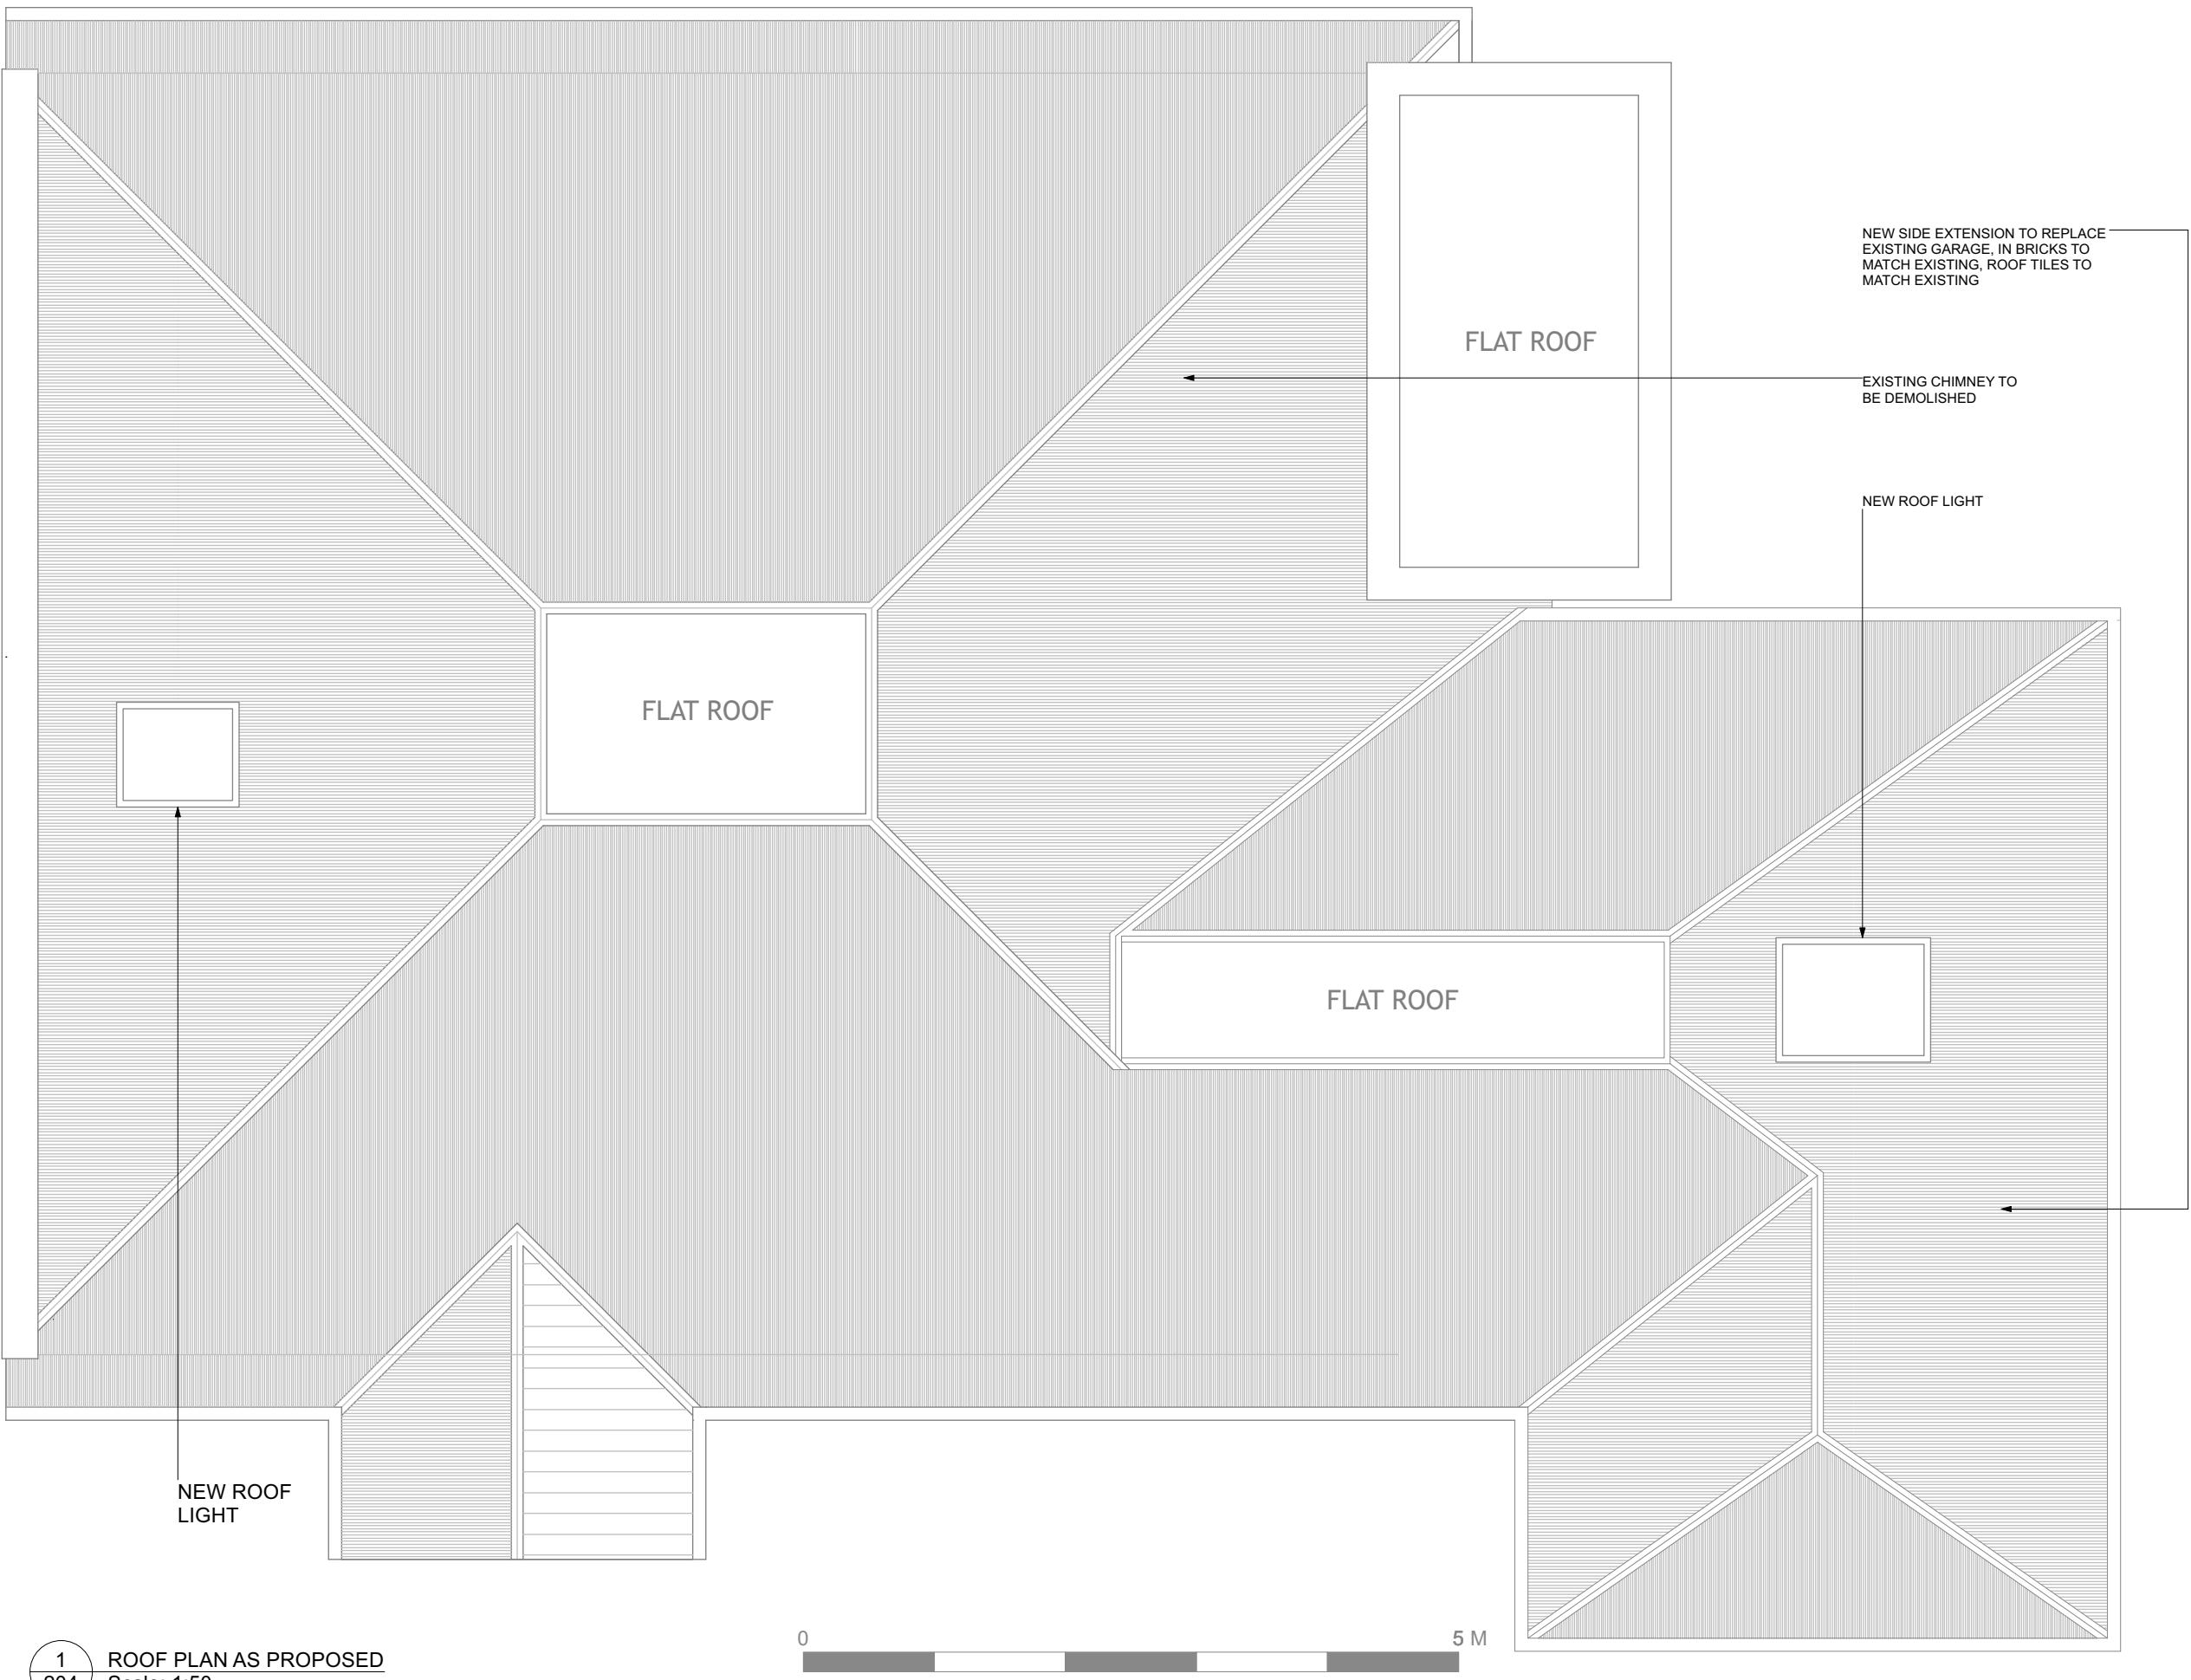

1
204 ROOF PLAN AS PROPOSED
Scale: 1:50

PROJECT TITLE
29 CHENEY ST HA5 2TG


DRAWING TITLE
ROOF PLAN AS PROPOSED

SCALE
1:50 @ A3

DRAWING NO.
2205 - 204

DATE 30/09/2022	DRAWN BY MZ
REVISION	

29 CHENEY ST HA5 2T

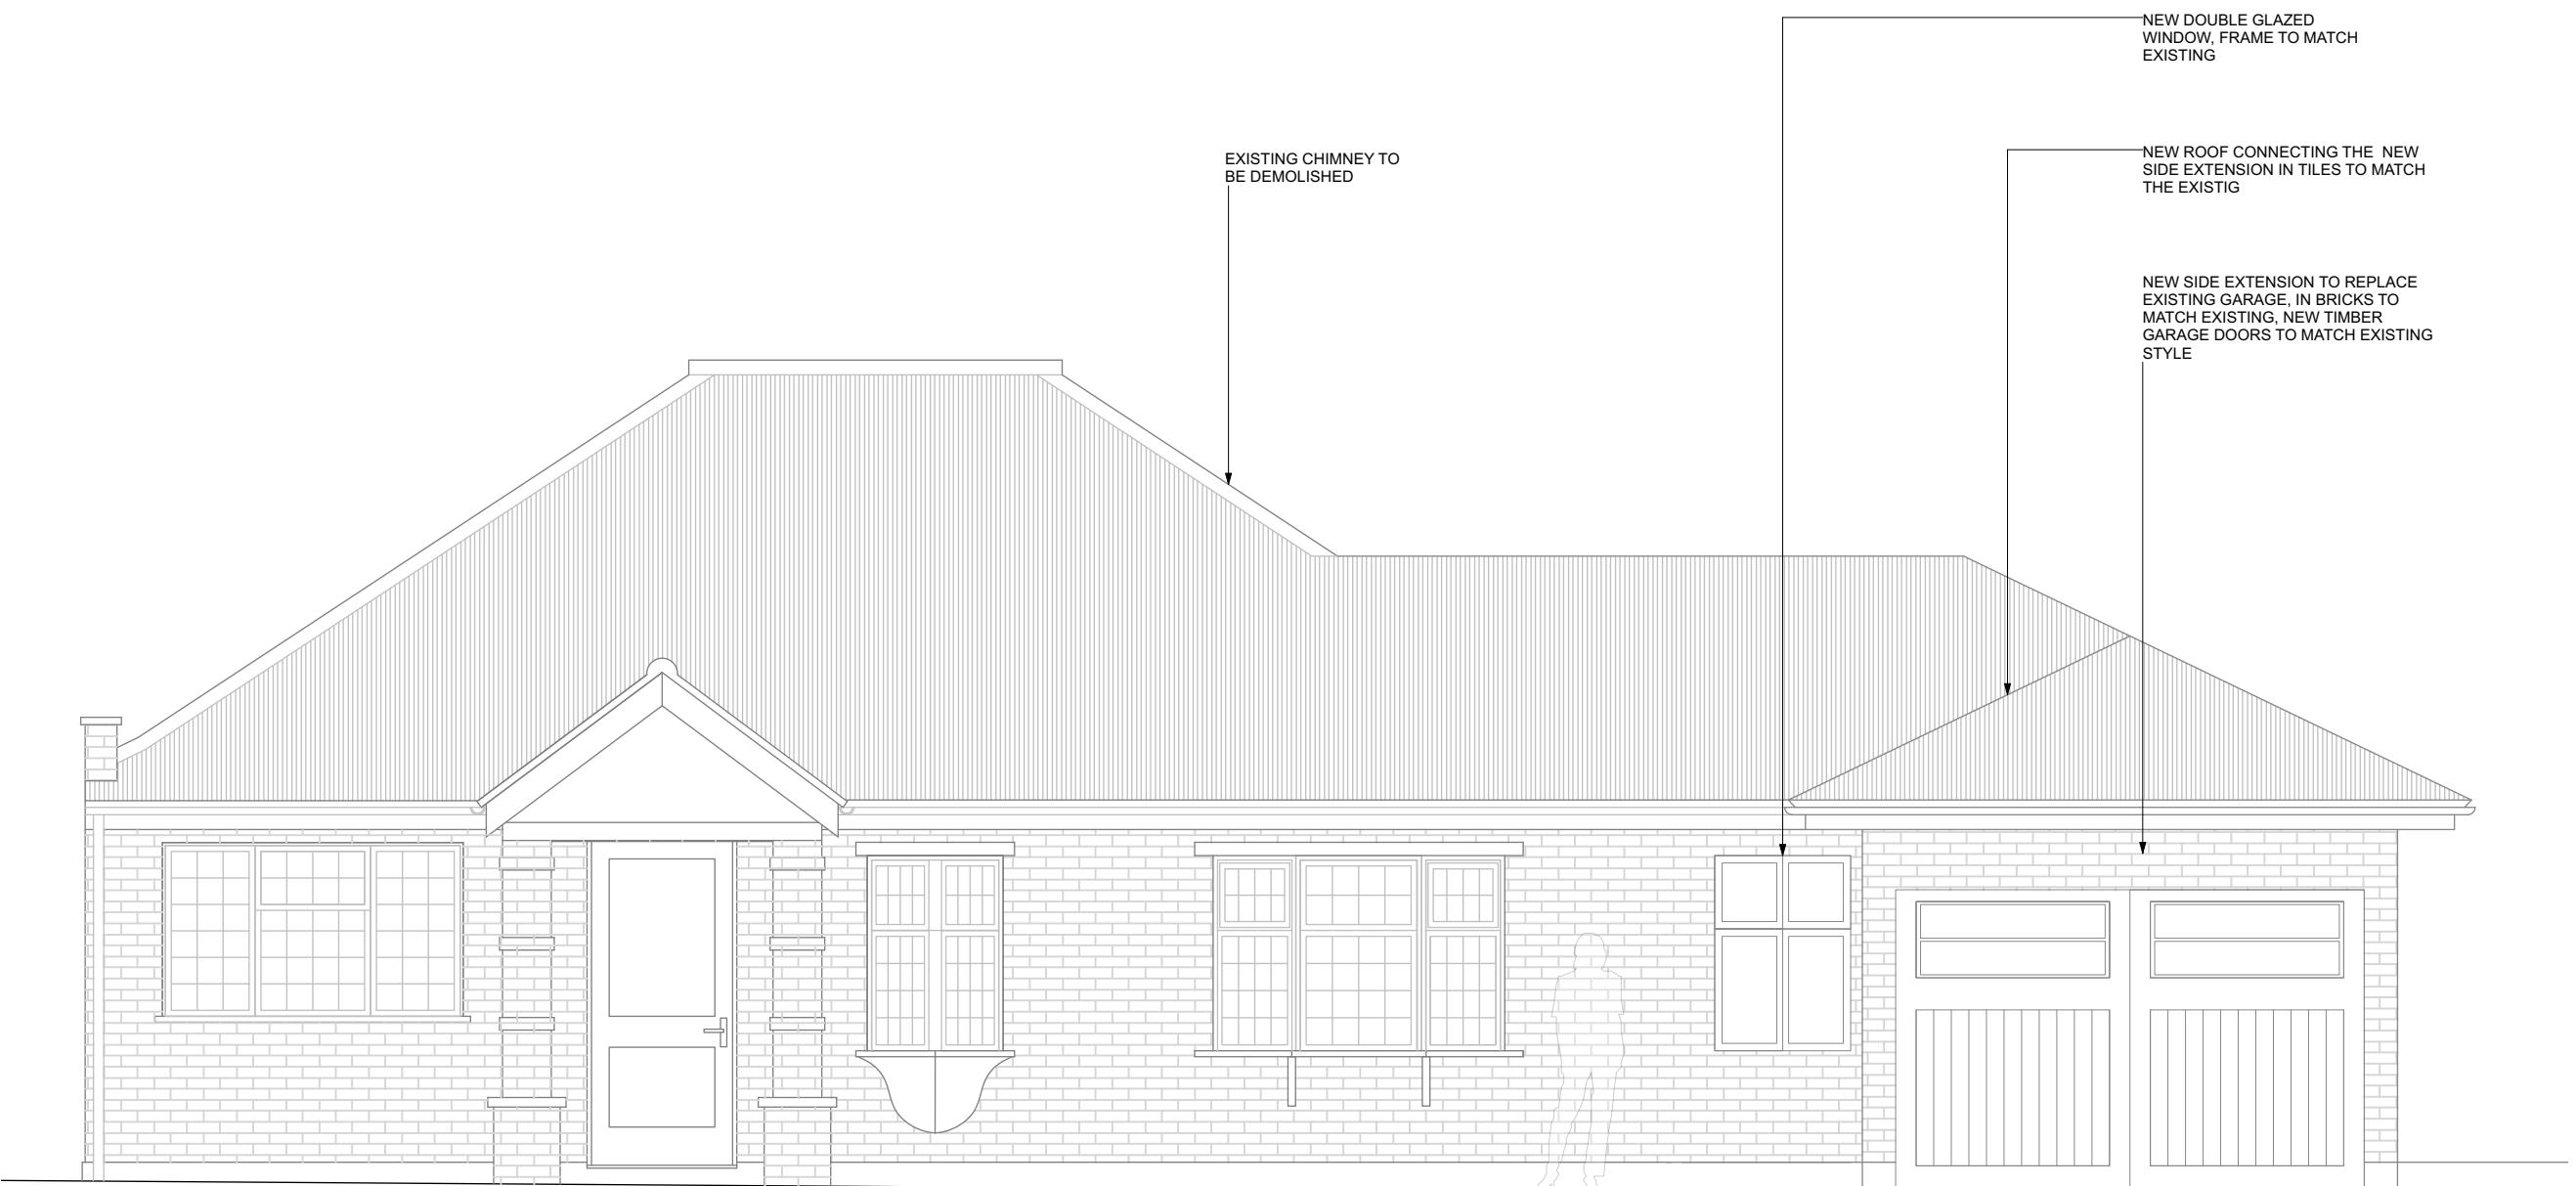


1
207 FRONT ELEVATION AS PROPOSED
Scale: 1:50

1
207

A horizontal bar chart representing a scale from 0 to 5 M. The bar is divided into three equal segments, each shaded dark gray. The segments are positioned at approximately 0.5 M, 1.5 M, and 2.5 M. The scale is labeled with '0' at the left end and '5 M' at the right end.

29 CHENEY ST HA5 2TG

MARK ZUDINI
ARCHITECTURE + DESIGN
2 Lane Close London NW2 6QZ 0790916182 e.mark@zudini.com

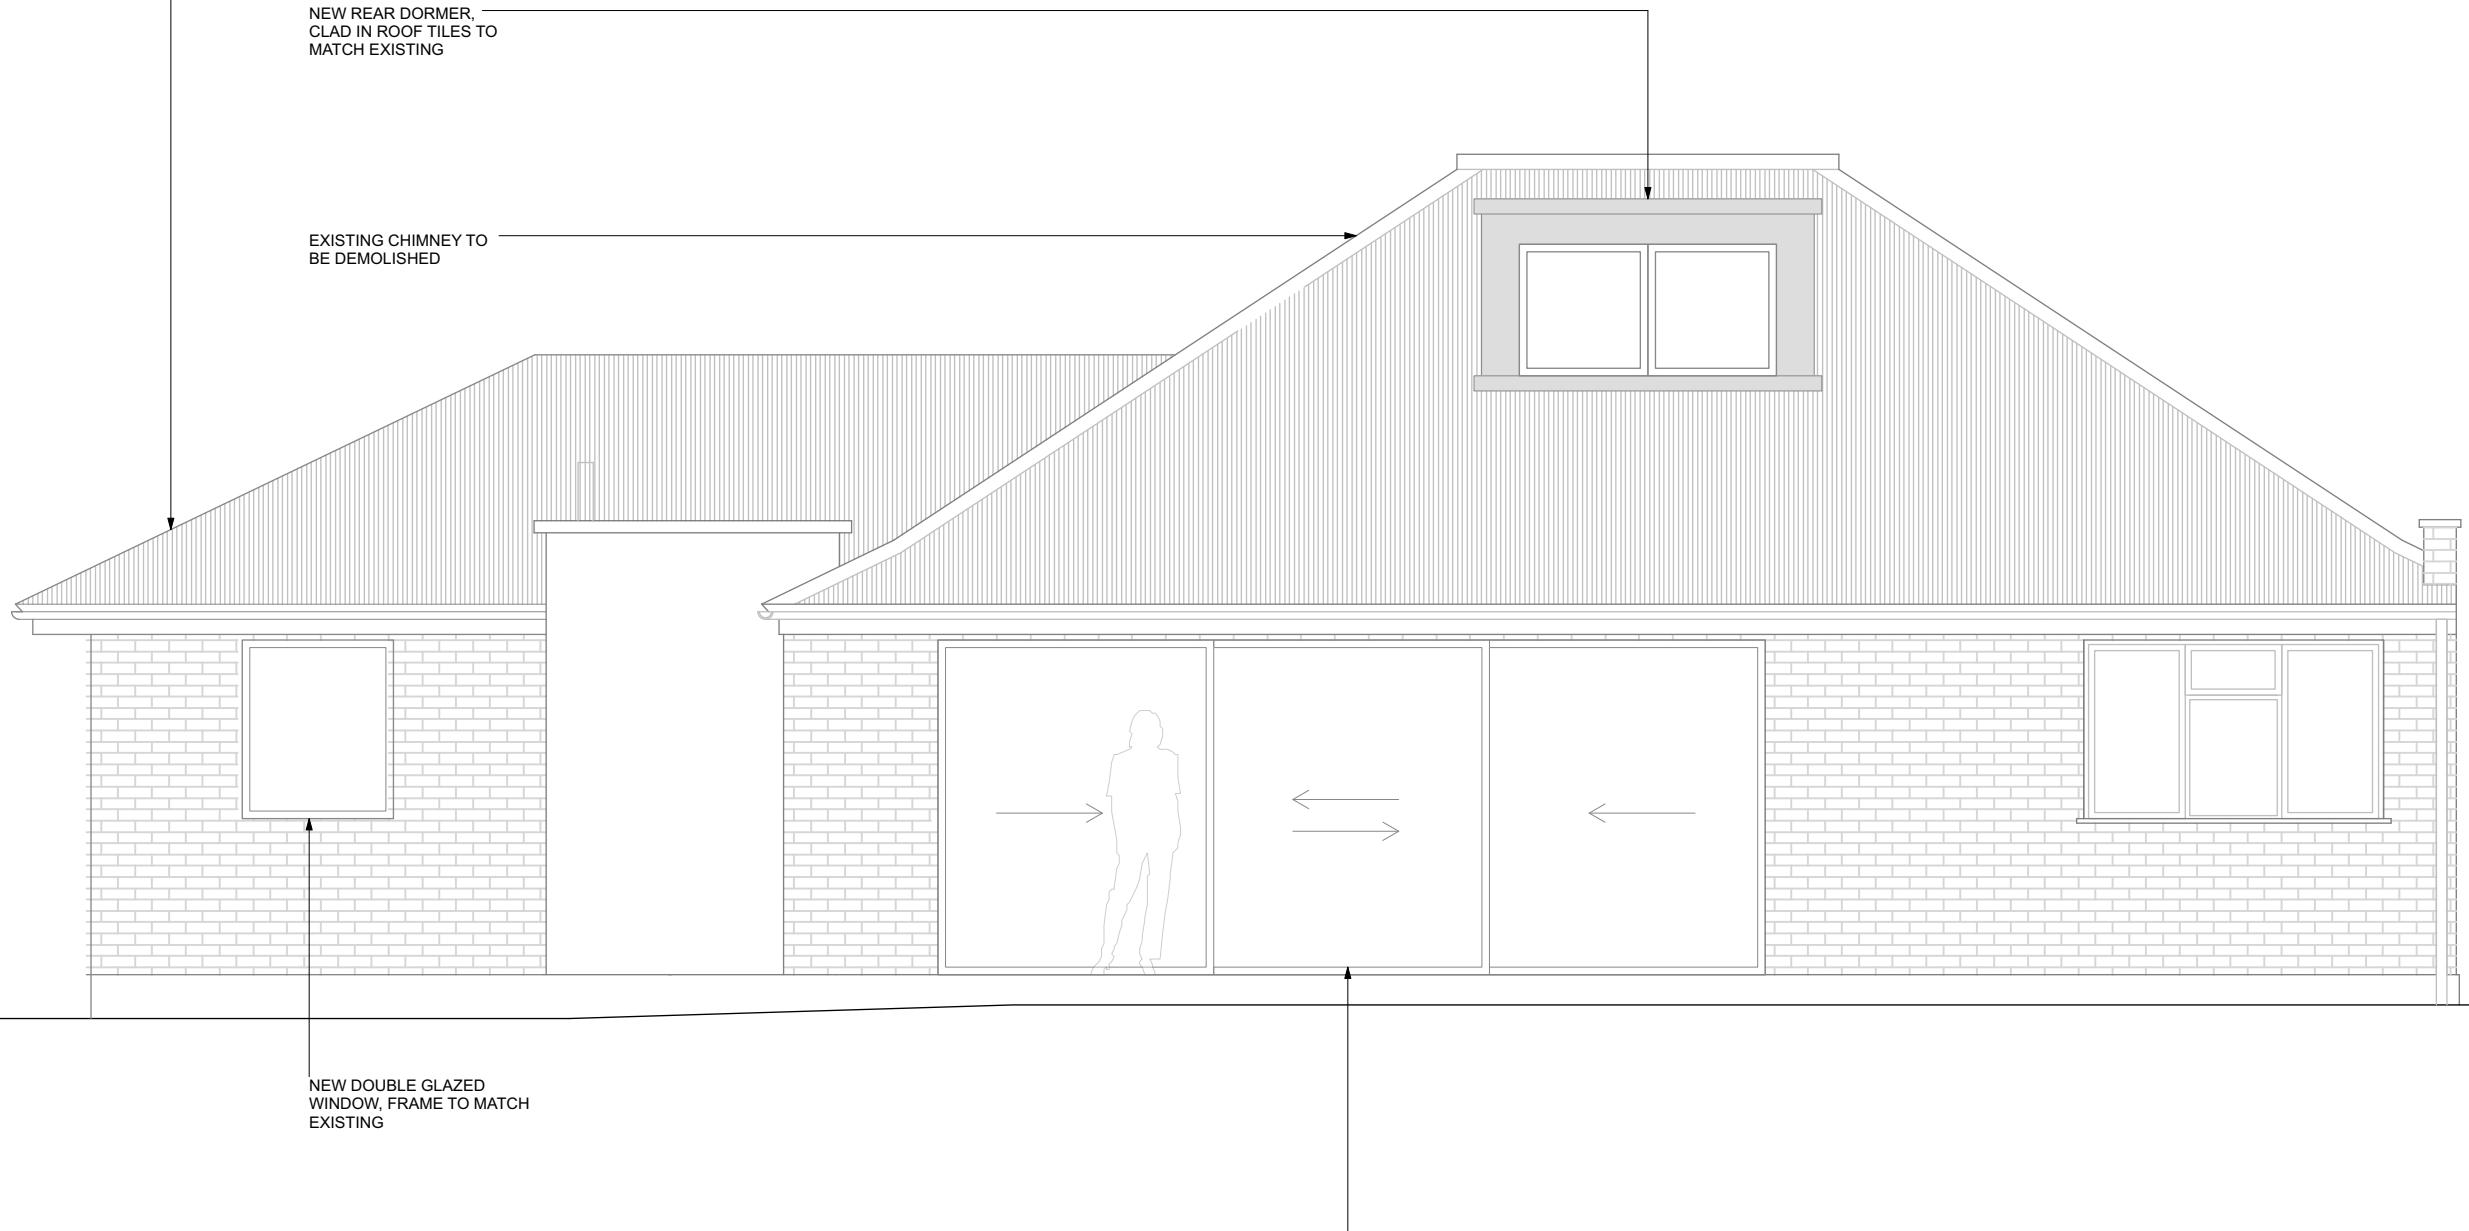

NEW SIDE EXTENSION TO REPLACE
EXISTING GARAGE, IN BRICKS TO
MATCH EXISTING, ROOF TILES TO
MATCH EXISTING

NEW REAR DORMER,
CLAD IN ROOF TILES TO
MATCH EXISTING

**EXISTING CHIMNEY TO
BE DEMOLISHED**

NEW DOUBLE GLAZED
WINDOW, FRAME TO MATCH
EXISTING

**NEW DOUBLE GLAZED
SLIDING DOORS, FRAMES TO
MATCH EXISTING**

GENERAL NOTES

- THIS DRAWING IS NOT TO BE SCALED
- FIGURED DIMENSIONS TO TAKE PREFERENCE TO SCALED DIMENSIONS
- ALL CONTRACTORS WORK TO COMPLY WITH THE LATEST CODES OF PRACTICE AND TO BE TO THE ENTIRE SATISFACTION OF LOCAL AUTHORITIES -
- ANY DISCREPANCIES TO BE REPORTED TO THE ARCHITECT BEFORE COMMENCING
- THE CONTRACTOR IS TO VERIFY ALL LEVELS, DIMENSIONS AND BUILDING LINES BEFORE ANY WORK COMMENCES ON SITE
- ALL SETTING OUT TO THE CONTRACTORS ENTIRE RESPONSIBILITY
- ALL SERVICES TO BE COORDINATED BY THE CONTRACTOR BEFORE COMMENCING
- THE CONTRACTOR IS RESPONSIBLE FOR ANY SITE VISITS BY LOCAL AUTHORITIES
- READ THESE ARCHITECTURAL DRAWINGS IN CONJUNCTION WITH ENGINEERS AND OTHER CONSULTANT DRAWINGS AND DETAILS WHERE APPLICABLE

PROJECT TITLE
29 CHENEY ST HA5 2TG
MARI
ARCHI
2 Long Close Ltd

DRAWING TITLE
REAR ELEVATION AS
PROPOSED

SCALE 07906911 INI

1:50 @ A3 + DE


2205 - 208

DATE DRAWN BY 

29 CHENEY ST HA5 2TG

1
208 REAR ELEVATION AS PROPOSED
Scale: 1:50

29 CHENEY ST HA5 2TG

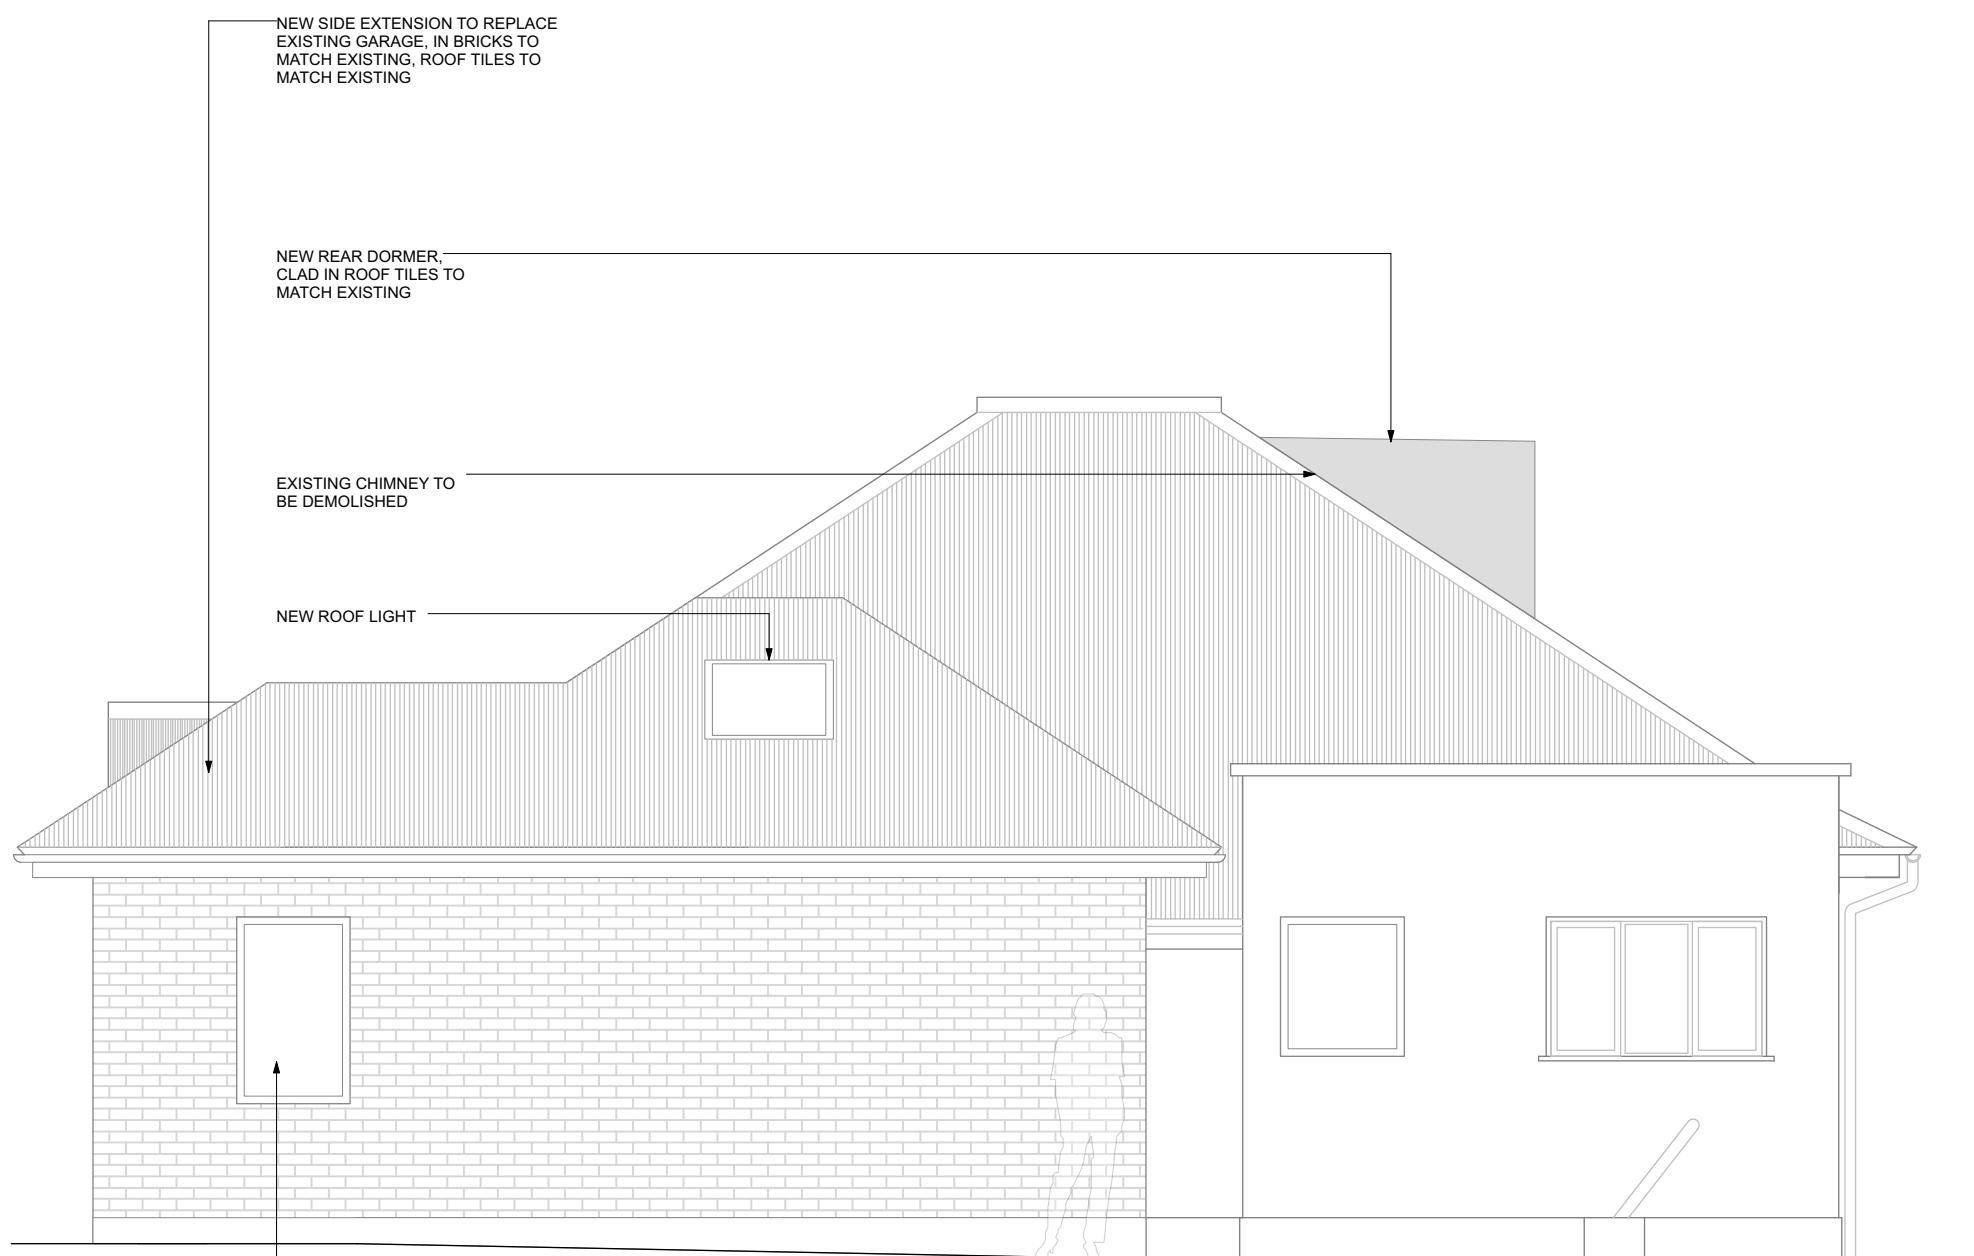

—NEW SIDE EXTENSION TO REPLACE
EXISTING GARAGE, IN BRICKS TO
MATCH EXISTING, ROOF TILES TO
MATCH EXISTING

NEW REAR DORMER,
CLAD IN ROOF TILES TO
MATCH EXISTING

**EXISTING CHIMNEY TO
BE DEMOLISHED**

NEW ROOF LIGHT

NEW DOUBLE GLAZED
WINDOW, FRAME TO MATCH
EXISTING

GENERAL NOTES

- THIS DRAWING IS NOT TO BE SCALED
- FIGURED DIMENSIONS TO TAKE PREFERENCE TO SCALED DIMENSIONS
- ALL CONTRACTORS WORK TO COMPLY WITH THE LATEST CODES OF PRACTICE AND TO BE TO THE ENTIRE SATISFACTION OF LOCAL AUTHORITIES..
- ANY DISCREPANCY TO BE REPORTED TO THE ARCHITECT BEFORE COMMENCING
- THE CONTRACTOR IS TO VERIFY ALL LEVELS, DIMENSIONS AND BUILDING LINES BEFORE ANY WORK COMMENCES ON SITE
- ALL SETTING OUT TO BE THE CONTRACTORS ENTIRE RESPONSIBILITY
- ALL SERVICES TO BE COORDINATED BY THE CONTRACTOR BEFORE COMMENCING
- THE CONTRACTOR IS RESPONSIBLE FOR ANY SITE VISITS BY LOCAL AUTHORITIES
- READ THESE ARCHITECTURAL DRAWINGS IN CONJUNCTION WITH ENGINEERS AND OTHER CONSULTANT DRAWINGS AND DETAILS WHERE APPLICABLE

REVISION NOTES

PROJECT TITLE

29 CHENEY ST HA5 2TG

1000

SIDE ELEVATION AS PROPOSED

2247

1:50 @ A3

DRAWING NO.


DATE

DATA

30/09/2022

29 CHENEY ST HA5 2TG

1 SIDE ELEVATION AS PROPOSED
209 Scale: 1:50

 

MARK ZUDIN
ARCHITECTURE + DESIGN
2 Lane Close London NW8 5QZ 01979 069161 02
e mark@zudin.com