


1
101

SITE PLAN AS EXISTING

1 SITE PLAN AS
101 Scale: 1:200

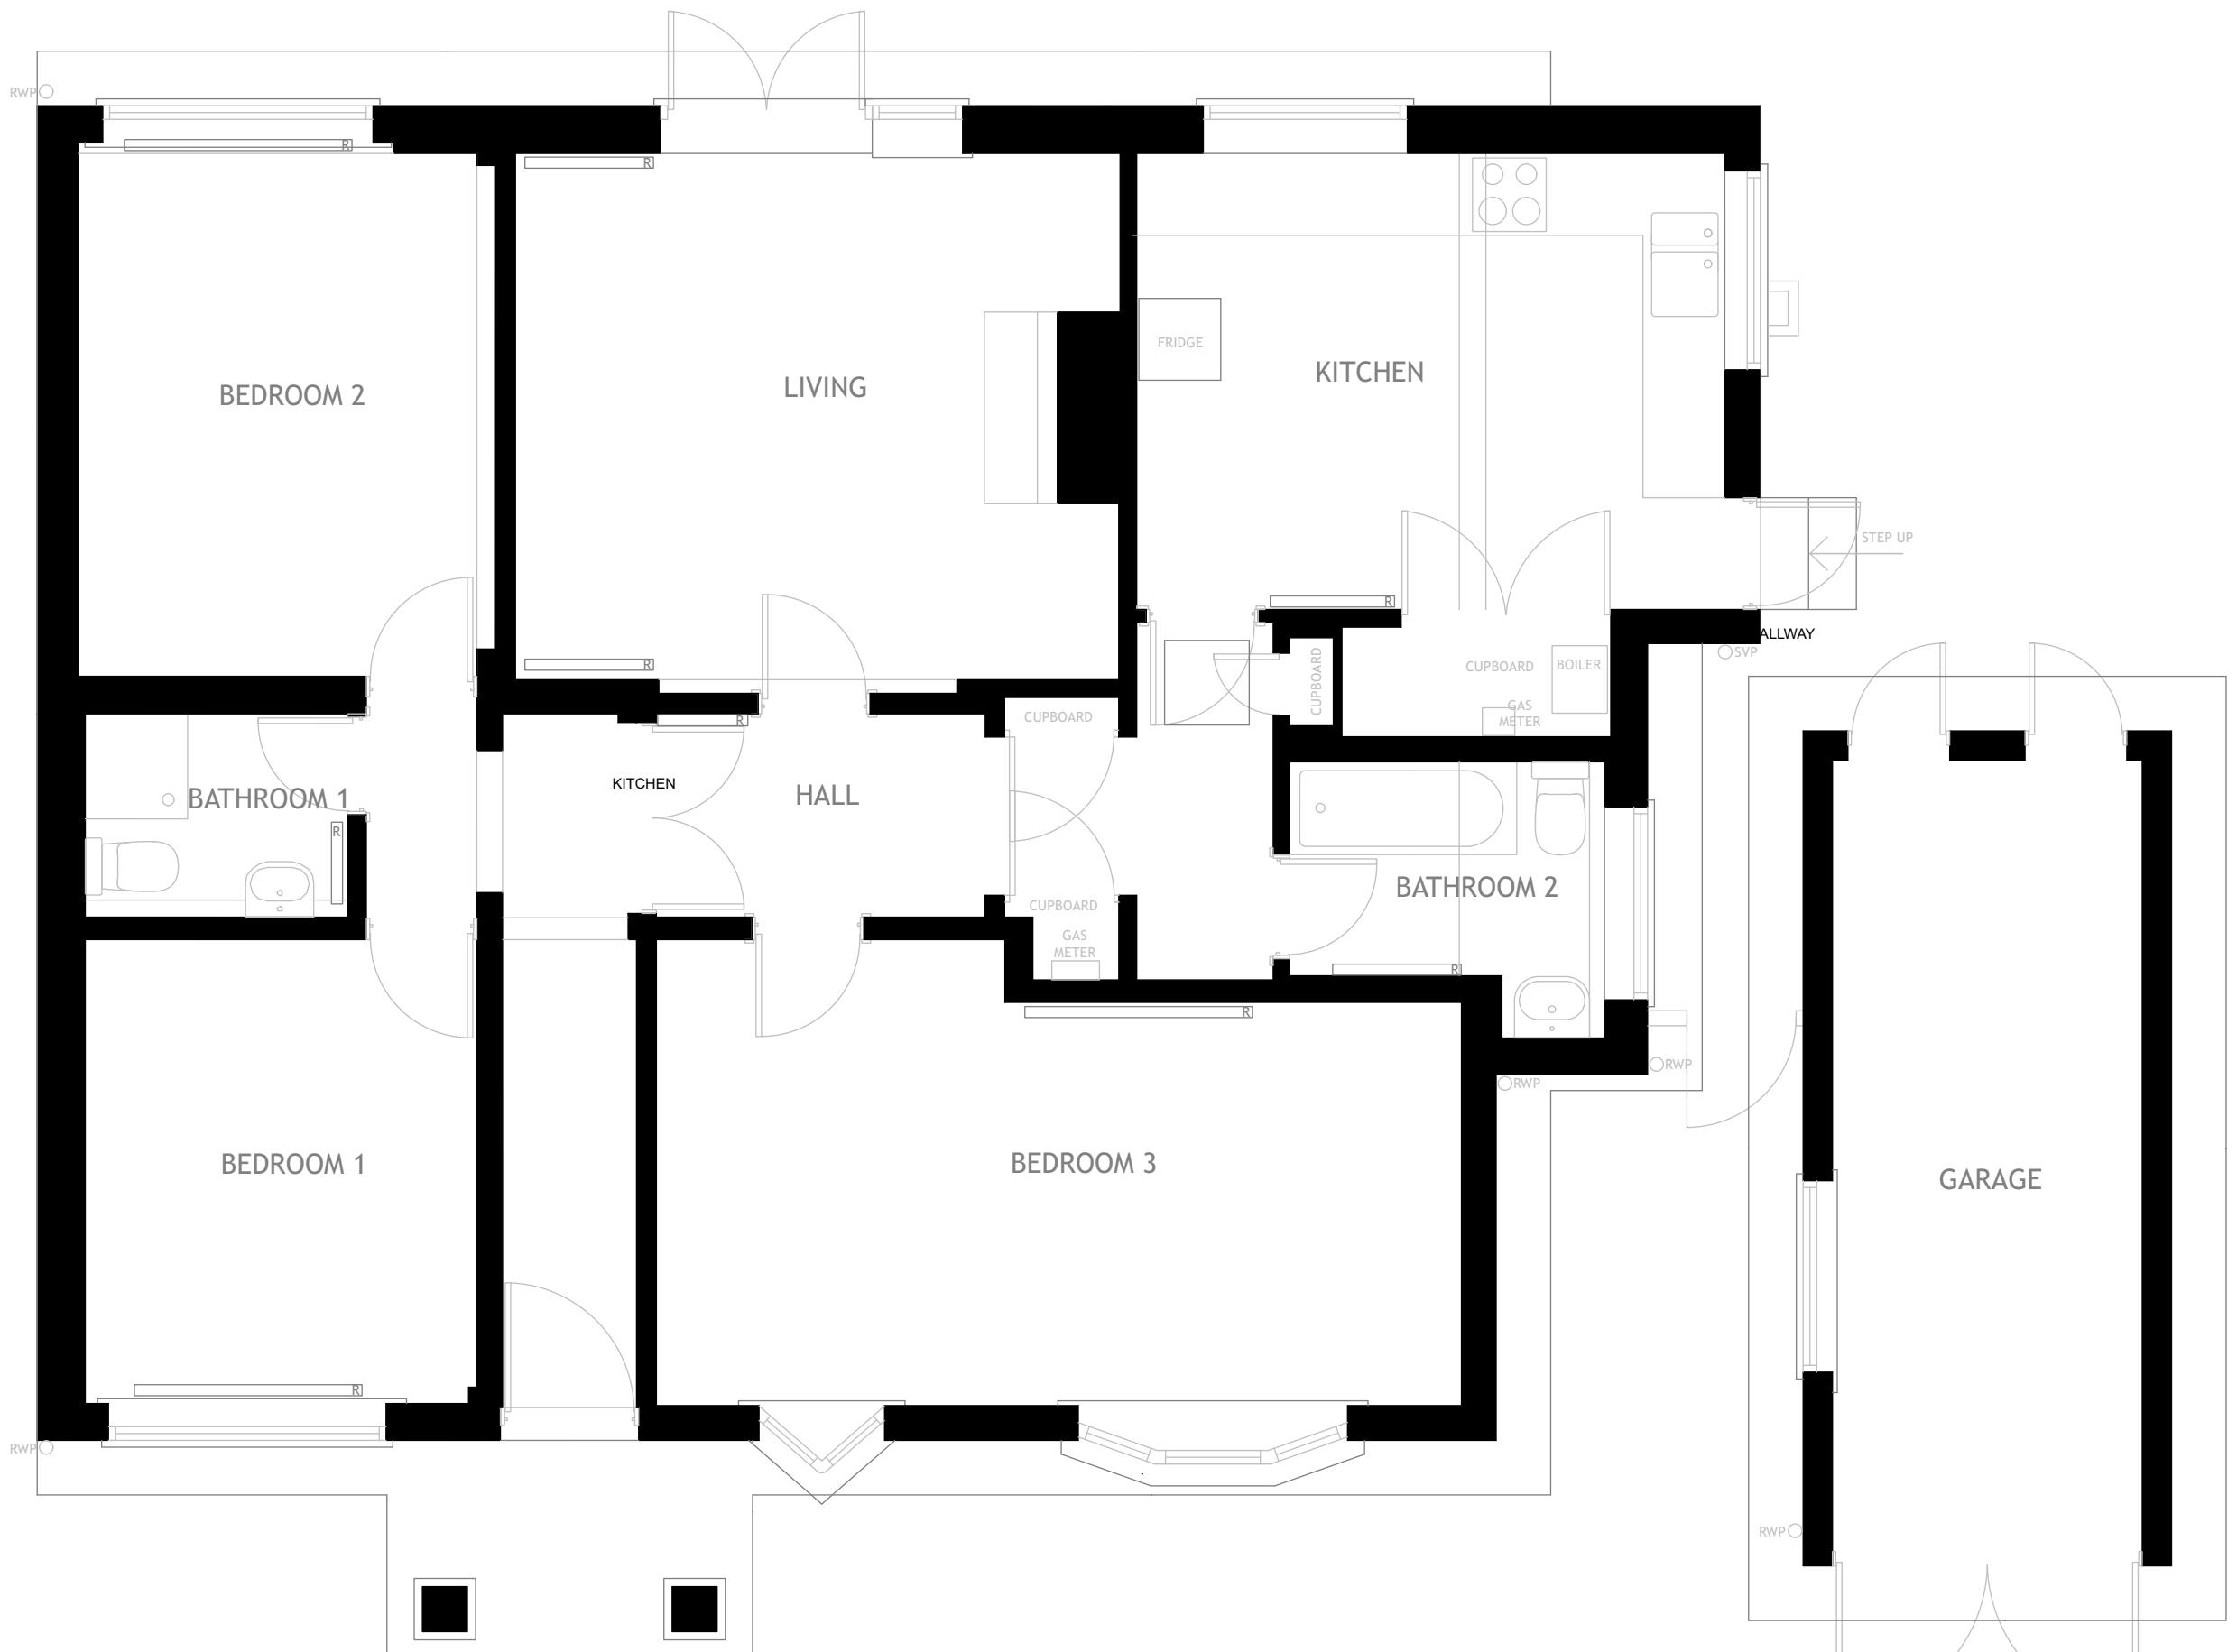

GENERAL NOTES

- THIS DRAWING IS NOT TO BE SCALED
- FIGURED DIMENSIONS TO TAKE PREFERENCE TO SCALED DIMENSIONS
- ALL CONTRACTORS WORK TO COMPLY WITH THE LATEST CODES OF PRACTICE AND TO BE TO THE ENTIRE SATISFACTION OF LOCAL AUTHORITIES -
- ANY DISCREPANCIES TO BE REPORTED TO THE ARCHITECT BEFORE COMMENCING
- THE CONTRACTOR IS TO VERIFY ALL LEVELS, DIMENSIONS AND BUILDING LINES BEFORE ANY WORK COMMENCES ON SITE
- ALL SETTING OUT TO BE THE CONTRACTORS ENTIRE RESPONSIBILITY
- ALL SERVICES TO BE COORDINATED BY THE CONTRACTOR BEFORE COMMENCING
- THE CONTRACTOR IS RESPONSIBLE FOR ANY SITE VISITS BY LOCAL AUTHORITIES
- READ THESE ARCHITECTURAL DRAWINGS IN CONJUNCTION WITH ENGINEERS AND OTHER CONSULTANT DRAWINGS AND DETAILS WHERE APPLICABLE

PROJECT TITLE
29 CHENEY ST HA5 2TG

DRAWING TITLE
GROUNDFLOOR AS EXISTING

SCALE


1:50 @ A3

DRAWING NO. 2205 - 102 DES e.mak@...

DATE DRAWN BY

11/09/2022	EA
REVISION	

29 CHENEY ST HA5 2TG

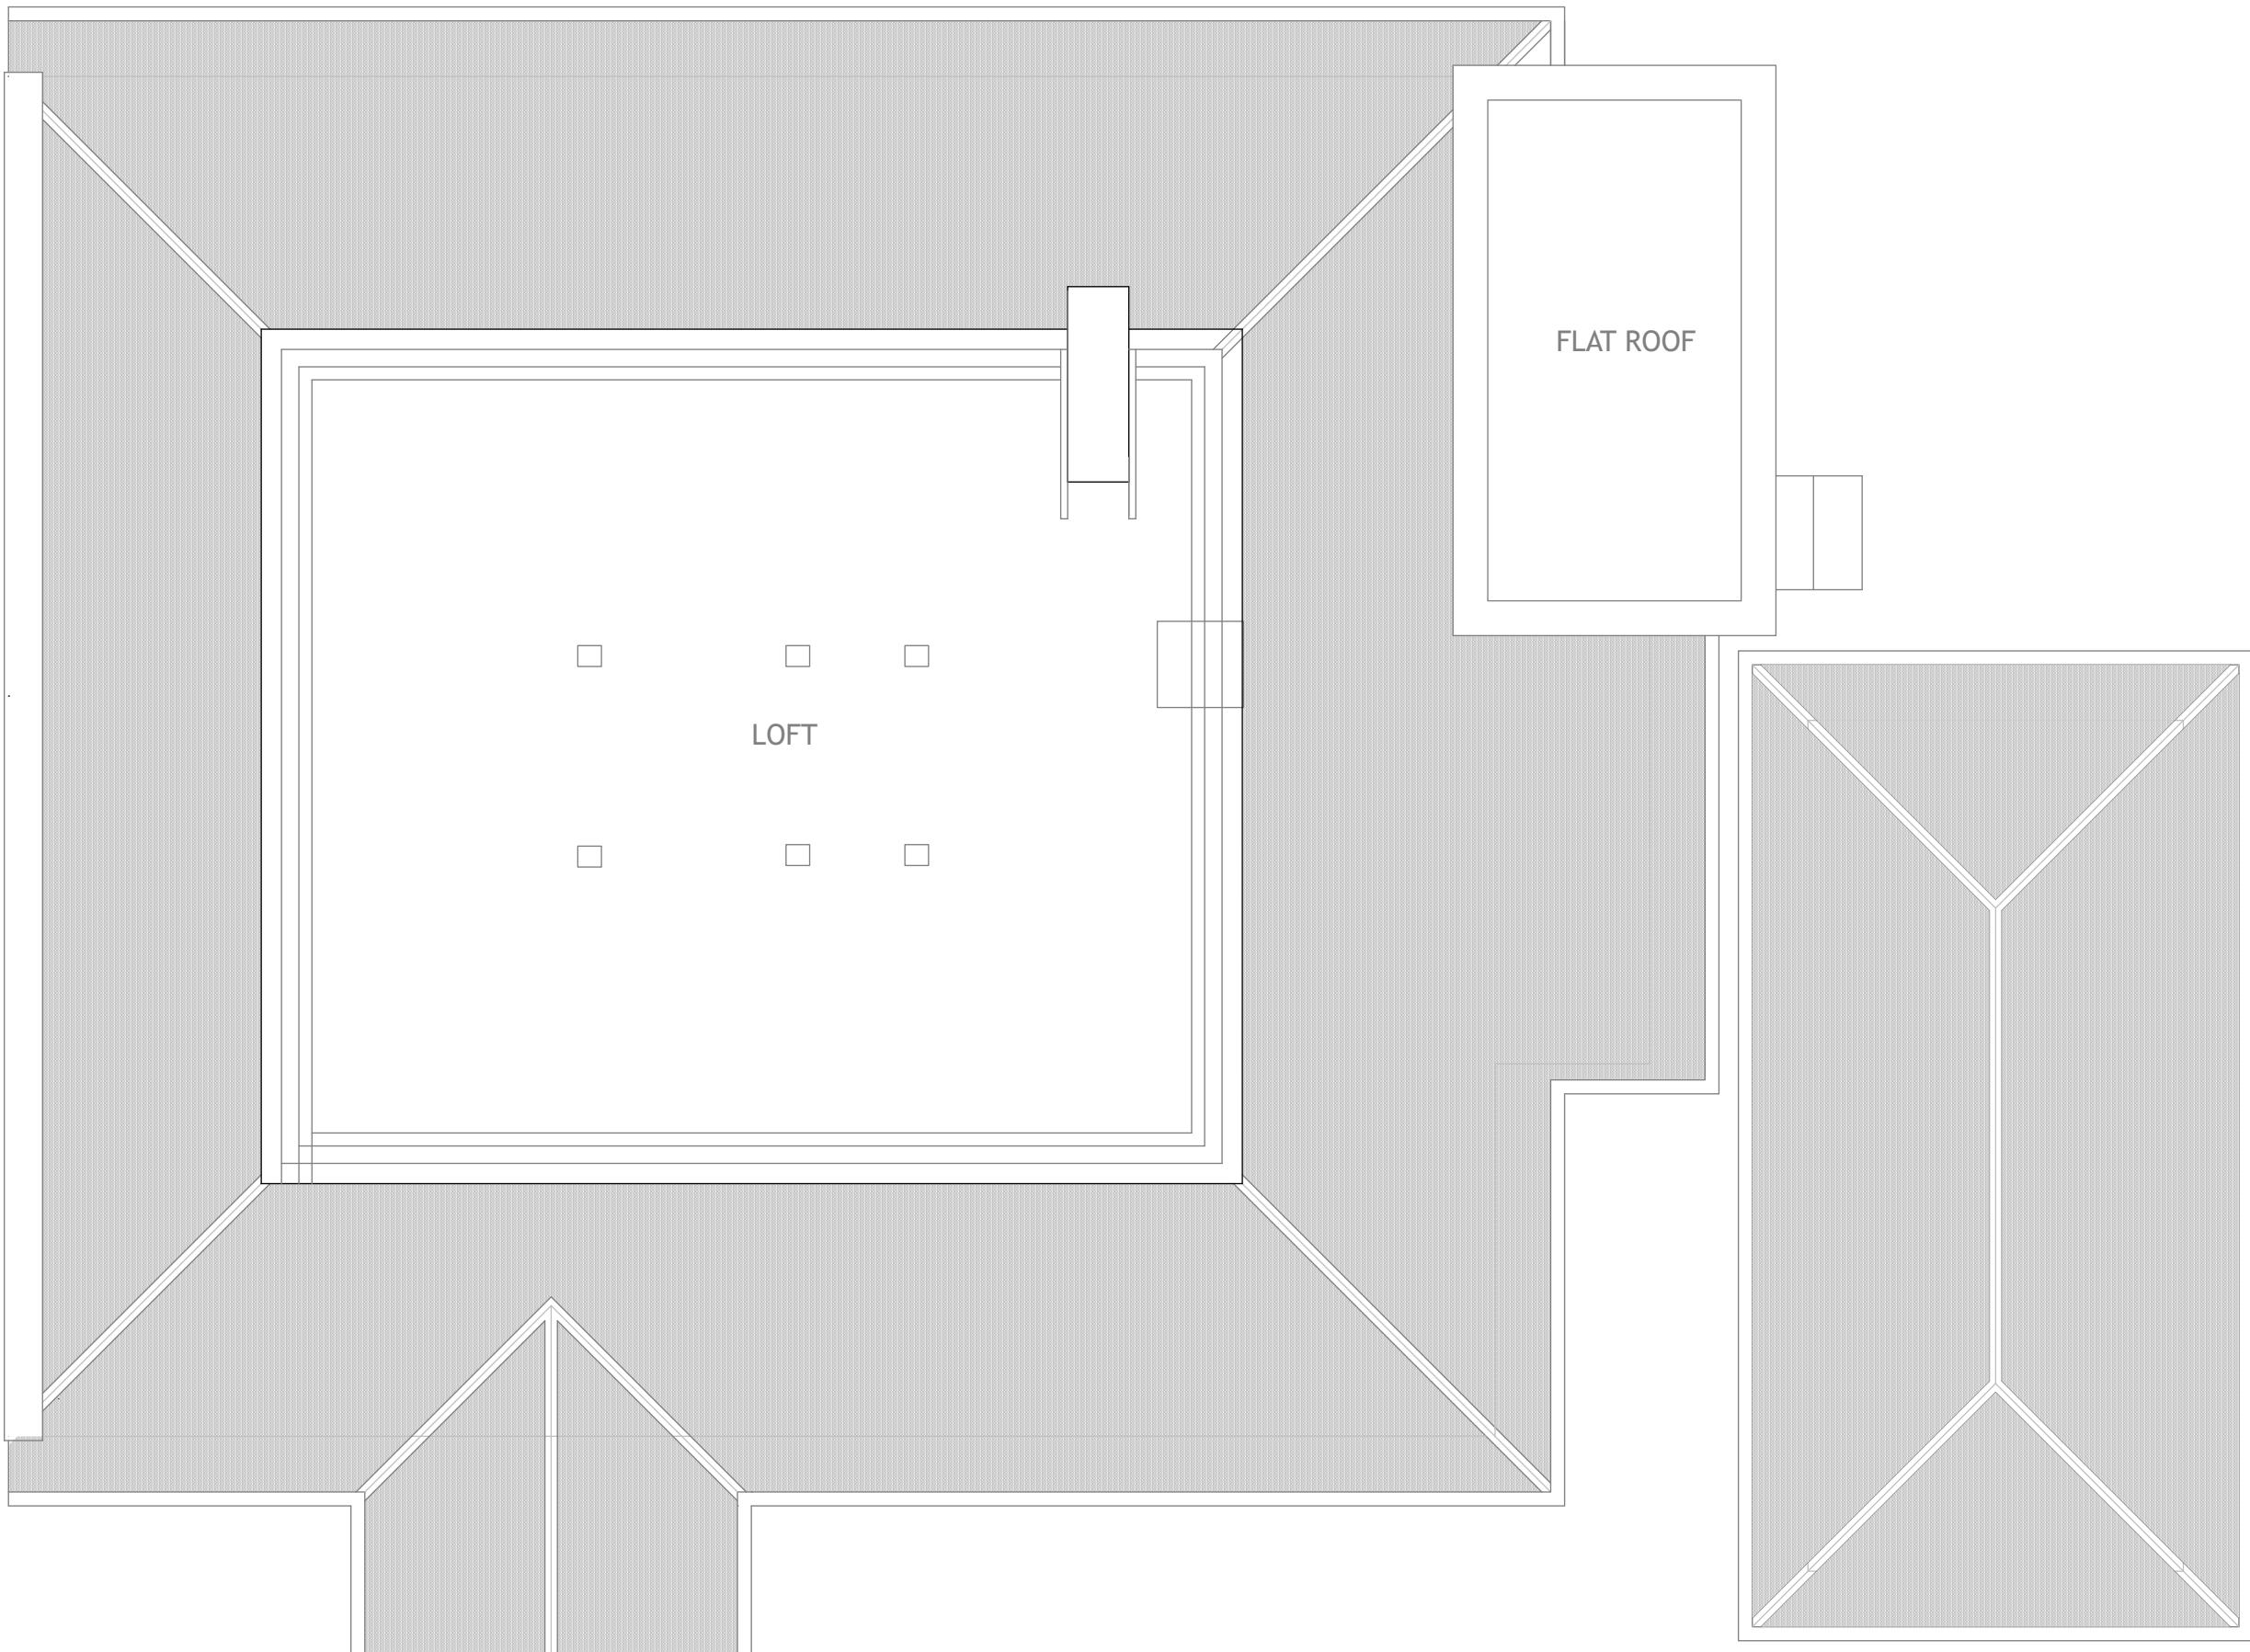

1 LOFT PLAN AS EXISTING
103 Scale: 1:50

29 CHENEY ST HA5 2TG

MARK ZUDINI
ARCHITECTURE + DESIGN
2 Lane Close London NW2 6QZ
07906916182 email@zudini.com

GENERAL NOTES

- THIS DRAWING IS NOT TO BE SCALED
- FIGURED DIMENSIONS TO TAKE PREFERENCE TO SCALED DIMENSIONS
- ALL CONTRACTORS WORK TO COMPLY WITH THE LATEST CODES OF PRACTICE AND TO BE TO THE ENTIRE SATISFACTION OF LOCAL AUTHORITIES -
- ANY DISCREPANCIES TO BE REPORTED TO THE ARCHITECT BEFORE COMMENCING
- THE CONTRACTOR TO VERIFY ALL LEVELS, DIMENSIONS AND BUILDING LINES BEFORE ANY WORK COMMENCES ON SITE
- ALL SETTING OUT TO BE THE CONTRACTORS ENTIRE RESPONSIBILITY
- ALL SERVICES TO BE COORDINATED BY THE CONTRACTOR BEFORE COMMENCING
- THE CONTRACTOR IS RESPONSIBLE FOR ANY SITE VISITS BY LOCAL AUTHORITIES
- READ THESE ARCHITECTURAL DRAWINGS IN CONJUNCTION WITH ENGINEERS AND OTHER CONSULTANT DRAWINGS AND DETAILS WHERE APPLICABLE

PROJECT TITLE
29 CHENEY ST HA5 2TG

DRAWING TITLE

LOFT PLAN AS EXISTING

SCALE

1:50 @ A3

DRAWING NO.
2205 - 103

DATE DRAWN BY

1
104 ROOF PLAN AS EXISTING
Scale: 1:50

29 CHENEY ST HA5 2TG

MARK ZUDINI
ARCHITECTURE + DESIGN
2 Lane Close London NW2 6QZ
t 07906916182 e mark@zudini.com

GENERAL NOTES

- THIS DRAWING IS NOT TO BE SCALED
- FIGURED DIMENSIONS TO TAKE PREFERENCE TO SCALED DIMENSIONS
- ALL CONTRACTORS WORK TO COMPLY WITH THE LATEST CODES OF PRACTICE AND TO BE TO THE ENTIRE SATISFACTION OF LOCAL AUTHORITIES.
- ANY DISCREPANCIES TO BE REPORTED TO THE ARCHITECT BEFORE COMMENCING
- THE CONTRACTOR IS TO VERIFY ALL LEVELS, DIMENSIONS AND BUILDING LINES BEFORE ANY WORK COMMENCES ON SITE
- ALL SETTING OUT TO BE THE CONTRACTORS ENTIRE RESPONSIBILITY
- ALL SERVICES TO BE COORDINATED BY THE CONTRACTOR BEFORE COMMENCING
- THE CONTRACTOR IS RESPONSIBLE FOR ANY SITE VISITS BY LOCAL AUTHORITIES
- READ THESE ARCHITECTURAL DRAWINGS IN CONJUNCTION WITH ENGINEERS AND OTHER CONTRACTOR DRAWINGS AND DETAILS WHERE APPPLICABLE

PROJECT TITLE
2 Lane Close on
MARI
29 CHENEY ST HA5 2TG

1:50 @ A3
DRAWING NO.
2205 - 104

DATE DRAWN BY

11/09/2022	EA
REVISION	



1
107

FRONT ELEVATION AS EXISTING
Scale: 1:50

Scale: 1:50

0

5 M

29 CHENEY ST HA5 2TG

GENERAL NOTES

- THIS DRAWING IS NOT TO BE SCALED
- FIGURED DIMENSIONS TO TAKE PREFERENCE TO SCALED DIMENSIONS
- ALL CONTRACTORS WORK TO COMPLY WITH THE LATEST CODES OF PRACTICE AND TO BE TO THE ENTIRE SATISFACTION OF LOCAL AUTHORITIES .
- ANY DISCREPANCY IS TO BE REPORTED TO THE ARCHITECT BEFORE COMMENCING
- THE CONTRACTOR IS TO VERIFY ALL LEVELS, DIMENSIONS AND BUILDING LINES BEFORE ANY WORK COMMENCES ON SITE
- ALL SETTING OUT IS TO BE THE CONTRACTORS ENTIRE RESPONSIBILITY
- ALL SERVICES TO BE COORDINATED BY THE CONTRACTOR BEFORE COMMENCING
- THE CONTRACTOR IS RESPONSIBLE FOR ANY SITE VISITS BY LOCAL AUTHORITIES
- READ THESE ARCHITECTURAL DRAWINGS IN CONJUNCTION WITH ENGINEERS AND OTHER CONSULTANT DRAWINGS AND DETAILS WHERE APPLICABLE

REVISION NOTES

PROJECT TITLE

29 CHENEY ST LIAF 3TC

ANSWER

FRONT ELEVATION AS EXISTING

SCALE

1-50 © A2

DRAWING NO.

DRAWING NO.

DATE

44 / 88 / 8888

11/09/2022

MARK ZUDINI
ARCHITECTURE + DESIGN
2 Lane Close London NW2 0GZ 07906916182 e mark@zudini.com
G

1000



1
108

REAR ELEVATION AS EXISTING
Scale: 1:50

Scale: 1:50

0

5 M

29 CHENEY ST HA5 2TG

GENERAL NOTES

- THIS DRAWING IS NOT TO BE SCALED
- FIGURED DIMENSIONS TO TAKE PREFERENCE TO SCALED DIMENSIONS
- ALL CONTRACTORS WORK TO COMPLY WITH THE LATEST CODES OF PRACTICE AND TO BE TO THE ENTIRE SATISFACTION OF LOCAL AUTHORITIES
- ANY DISCREPANCIES TO BE REPORTED TO THE ARCHITECT BEFORE COMMENCING
- THE CONTRACTOR IS TO VERIFY ALL LEVELS, DIMENSIONS AND BUILDING LINES BEFORE ANY WORK COMMENCES ON SITE
- ALL SETTING OUT TO BE THE CONTRACTORS ENTIRE RESPONSIBILITY
- ALL SERVICES TO BE COORDINATED BY THE CONTRACTOR BEFORE COMMENCING
- THE CONTRACTOR IS RESPONSIBLE FOR ANY SITE VISITS BY LOCAL AUTHORITIES
- READ THESE ARCHITECTURAL DRAWINGS IN CONJUNCTION WITH ENGINEERS AND OTHER CONSULTANT DRAWINGS AND DETAILS WHERE APPLICABLE

REVISION NOTES

PROJECT TITLE

22. QUALITY OF LIFE AND STC

DRAWING TITLE

REAR ELEVATION

SCALE

ANSWER

1:50 @ A3

DRAWING NO.

2205 - 108

DATE

14/08/2022

11/09/2022

REVISION

11 of 11

MARK ZUDINI
ARCHITECTURE + DESIGN
2 Lane Close London NW2 6QZ 07906916182 e mark@zudini.com



