

GENERAL NOTES

- THIS DRAWING IS NOT TO BE SCALED
- FIGURED DIMENSIONS TO TAKE PREFERENCE TO SCALED DIMENSIONS
- ALL CONTRACTORS WORK TO COMPLY WITH THE LATEST CODES OF PRACTICE AND TO BE TO THE ENTIRE SATISFACTION OF LOCAL AUTHORITIES -
- ANY DISCREPANCIES TO BE REPORTED TO THE ARCHITECT BEFORE COMMENCING
- THE CONTRACTOR IS TO VERIFY ALL LEVELS, DIMENSIONS AND BUILDING LINES BEFORE ANY WORK COMMENCES ON SITE
- ALL SETTING OUT TO BE THE CONTRACTORS ENTIRE RESPONSIBILITY
- ALL SERVICES TO BE COORDINATED BY THE CONTRACTOR BEFORE COMMENCING
- THE CONTRACTOR IS RESPONSIBLE FOR ANY SITE VISITS BY LOCAL AUTHORITIES
- READ THESE ARCHITECTURAL DRAWINGS IN CONJUNCTION WITH ENGINEERS AND OTHER CONSULTANT DRAWINGS AND DETAILS WHERE APPLICABLE


PROJECT TITLE
29 CHENEY ST HA5 2TG
MARK
2 Lane Close London


DRAWING TITLE
SITE PLAN AS PROPOSED
SCALE

1:200 @ A3

DATE DRAWN BY
02/12/2022 MZ
REVISION

29 CHENEY ST HA5 2TG

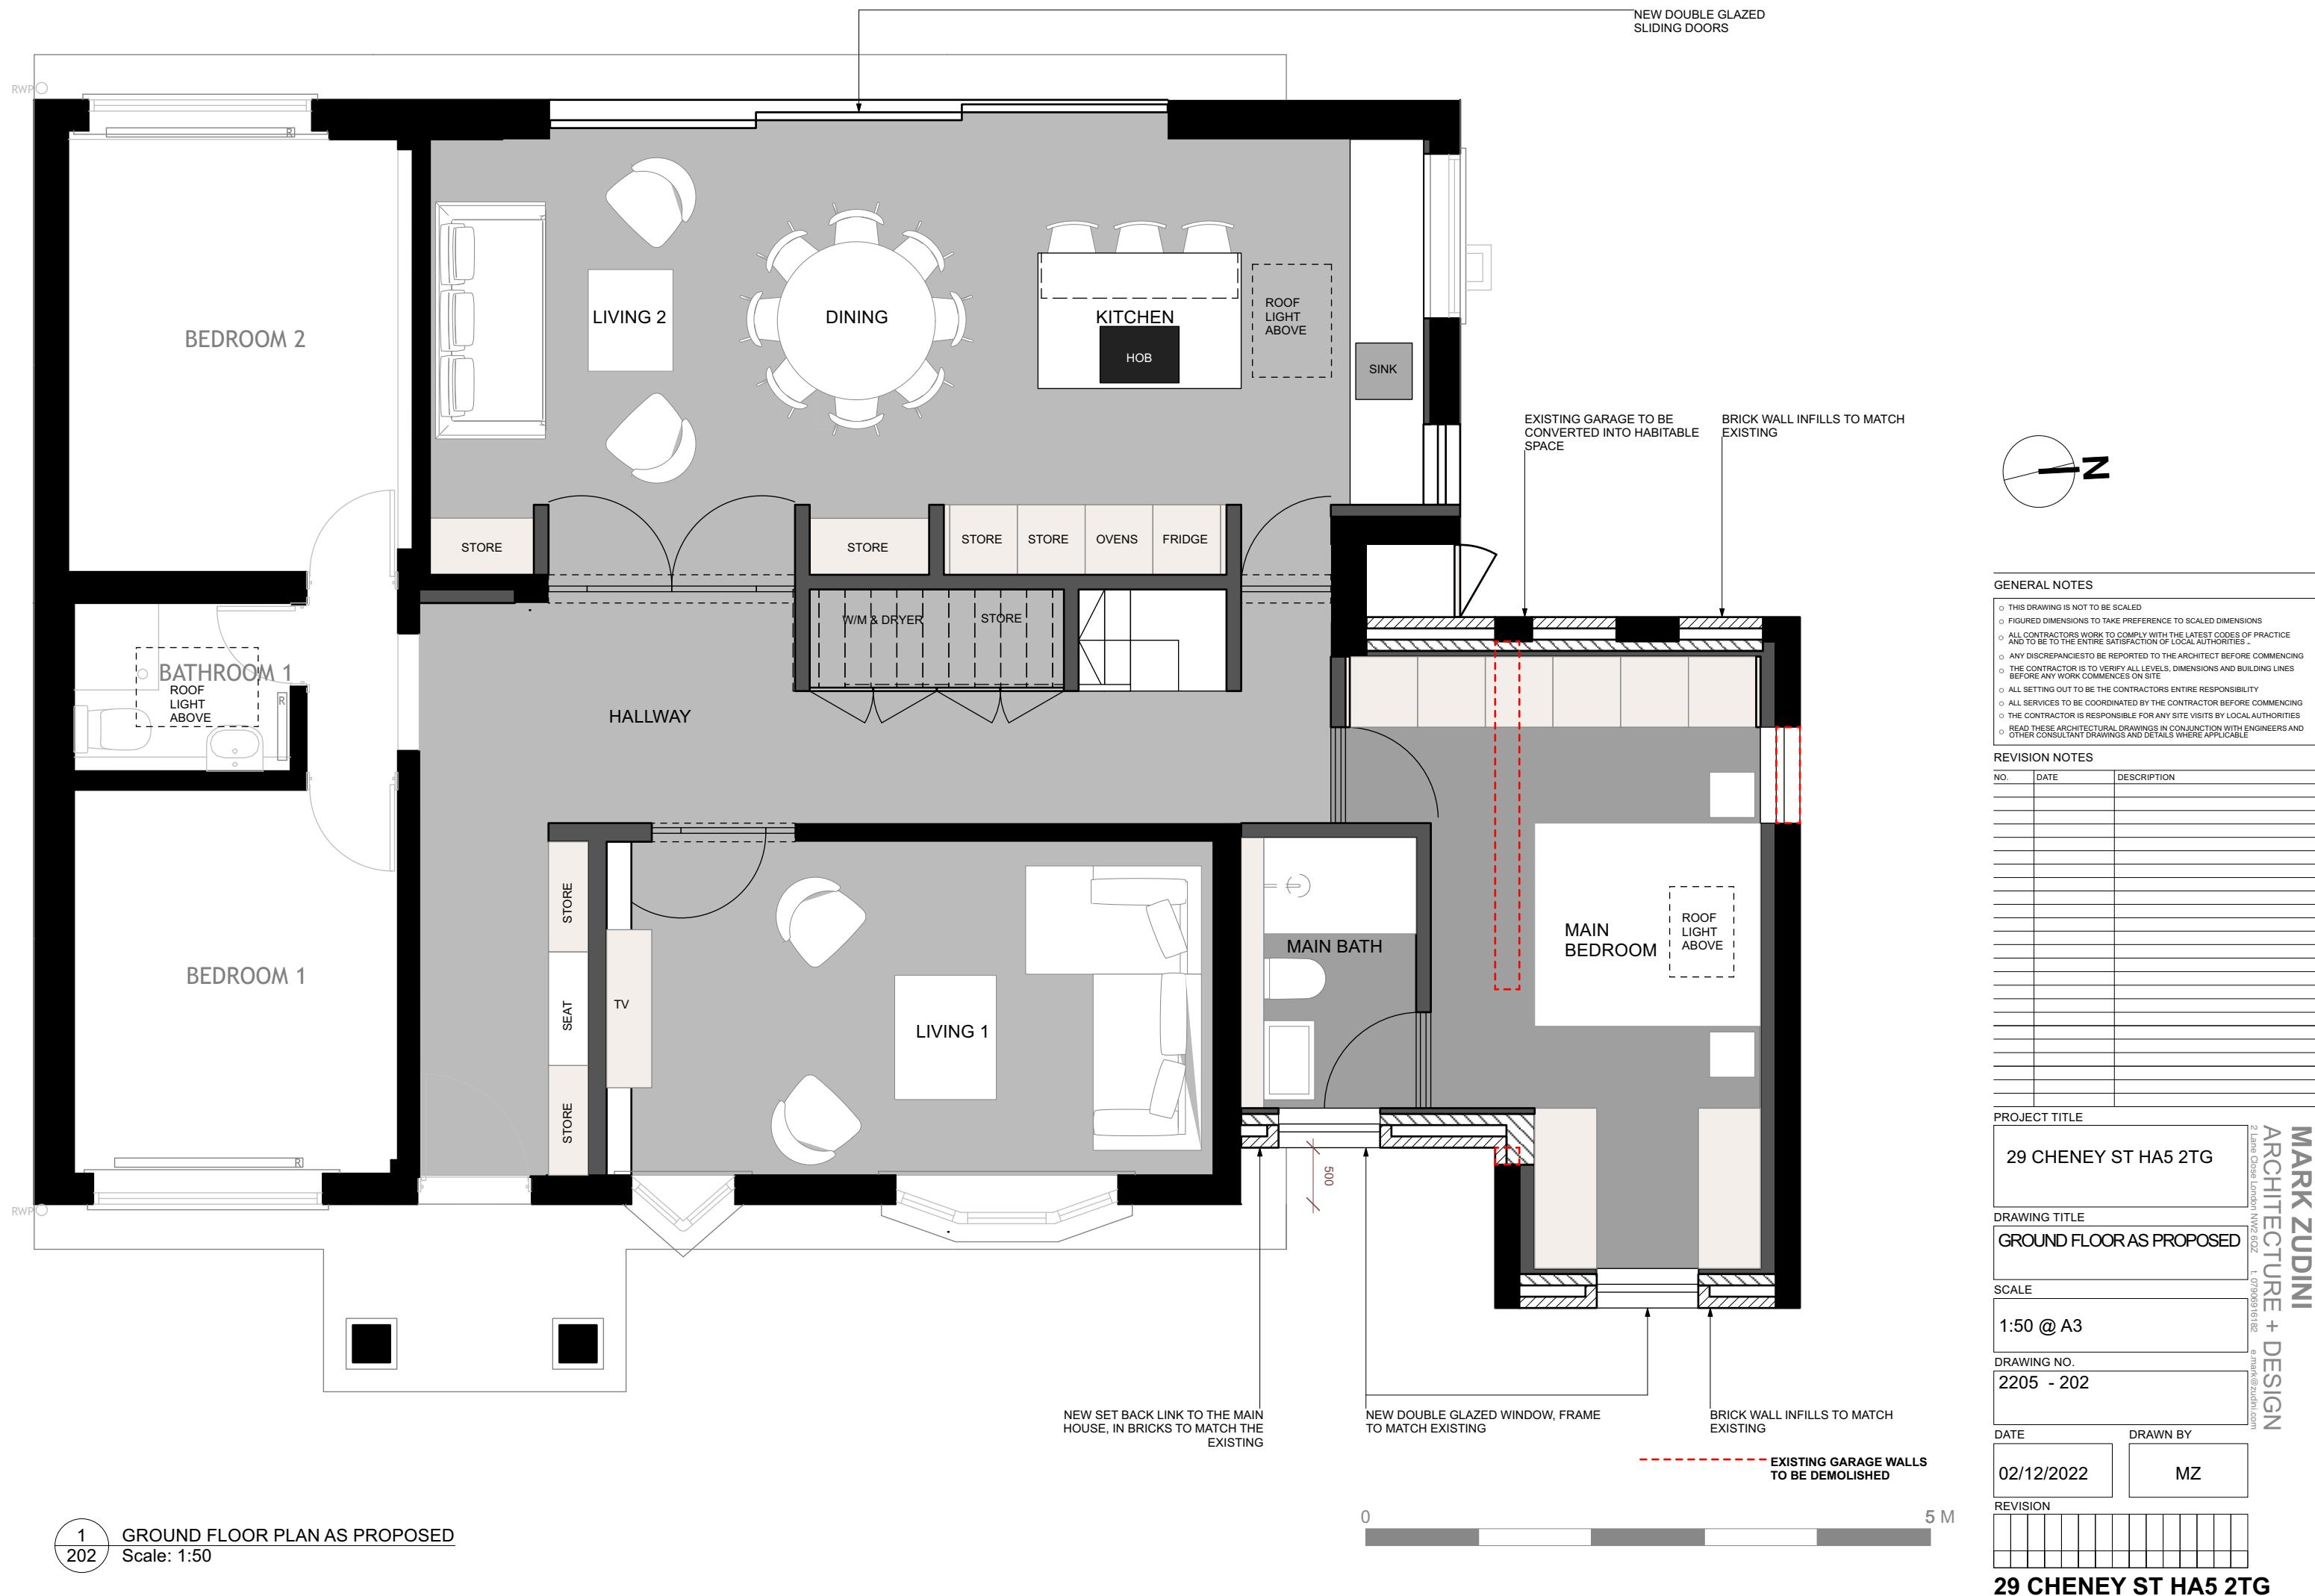

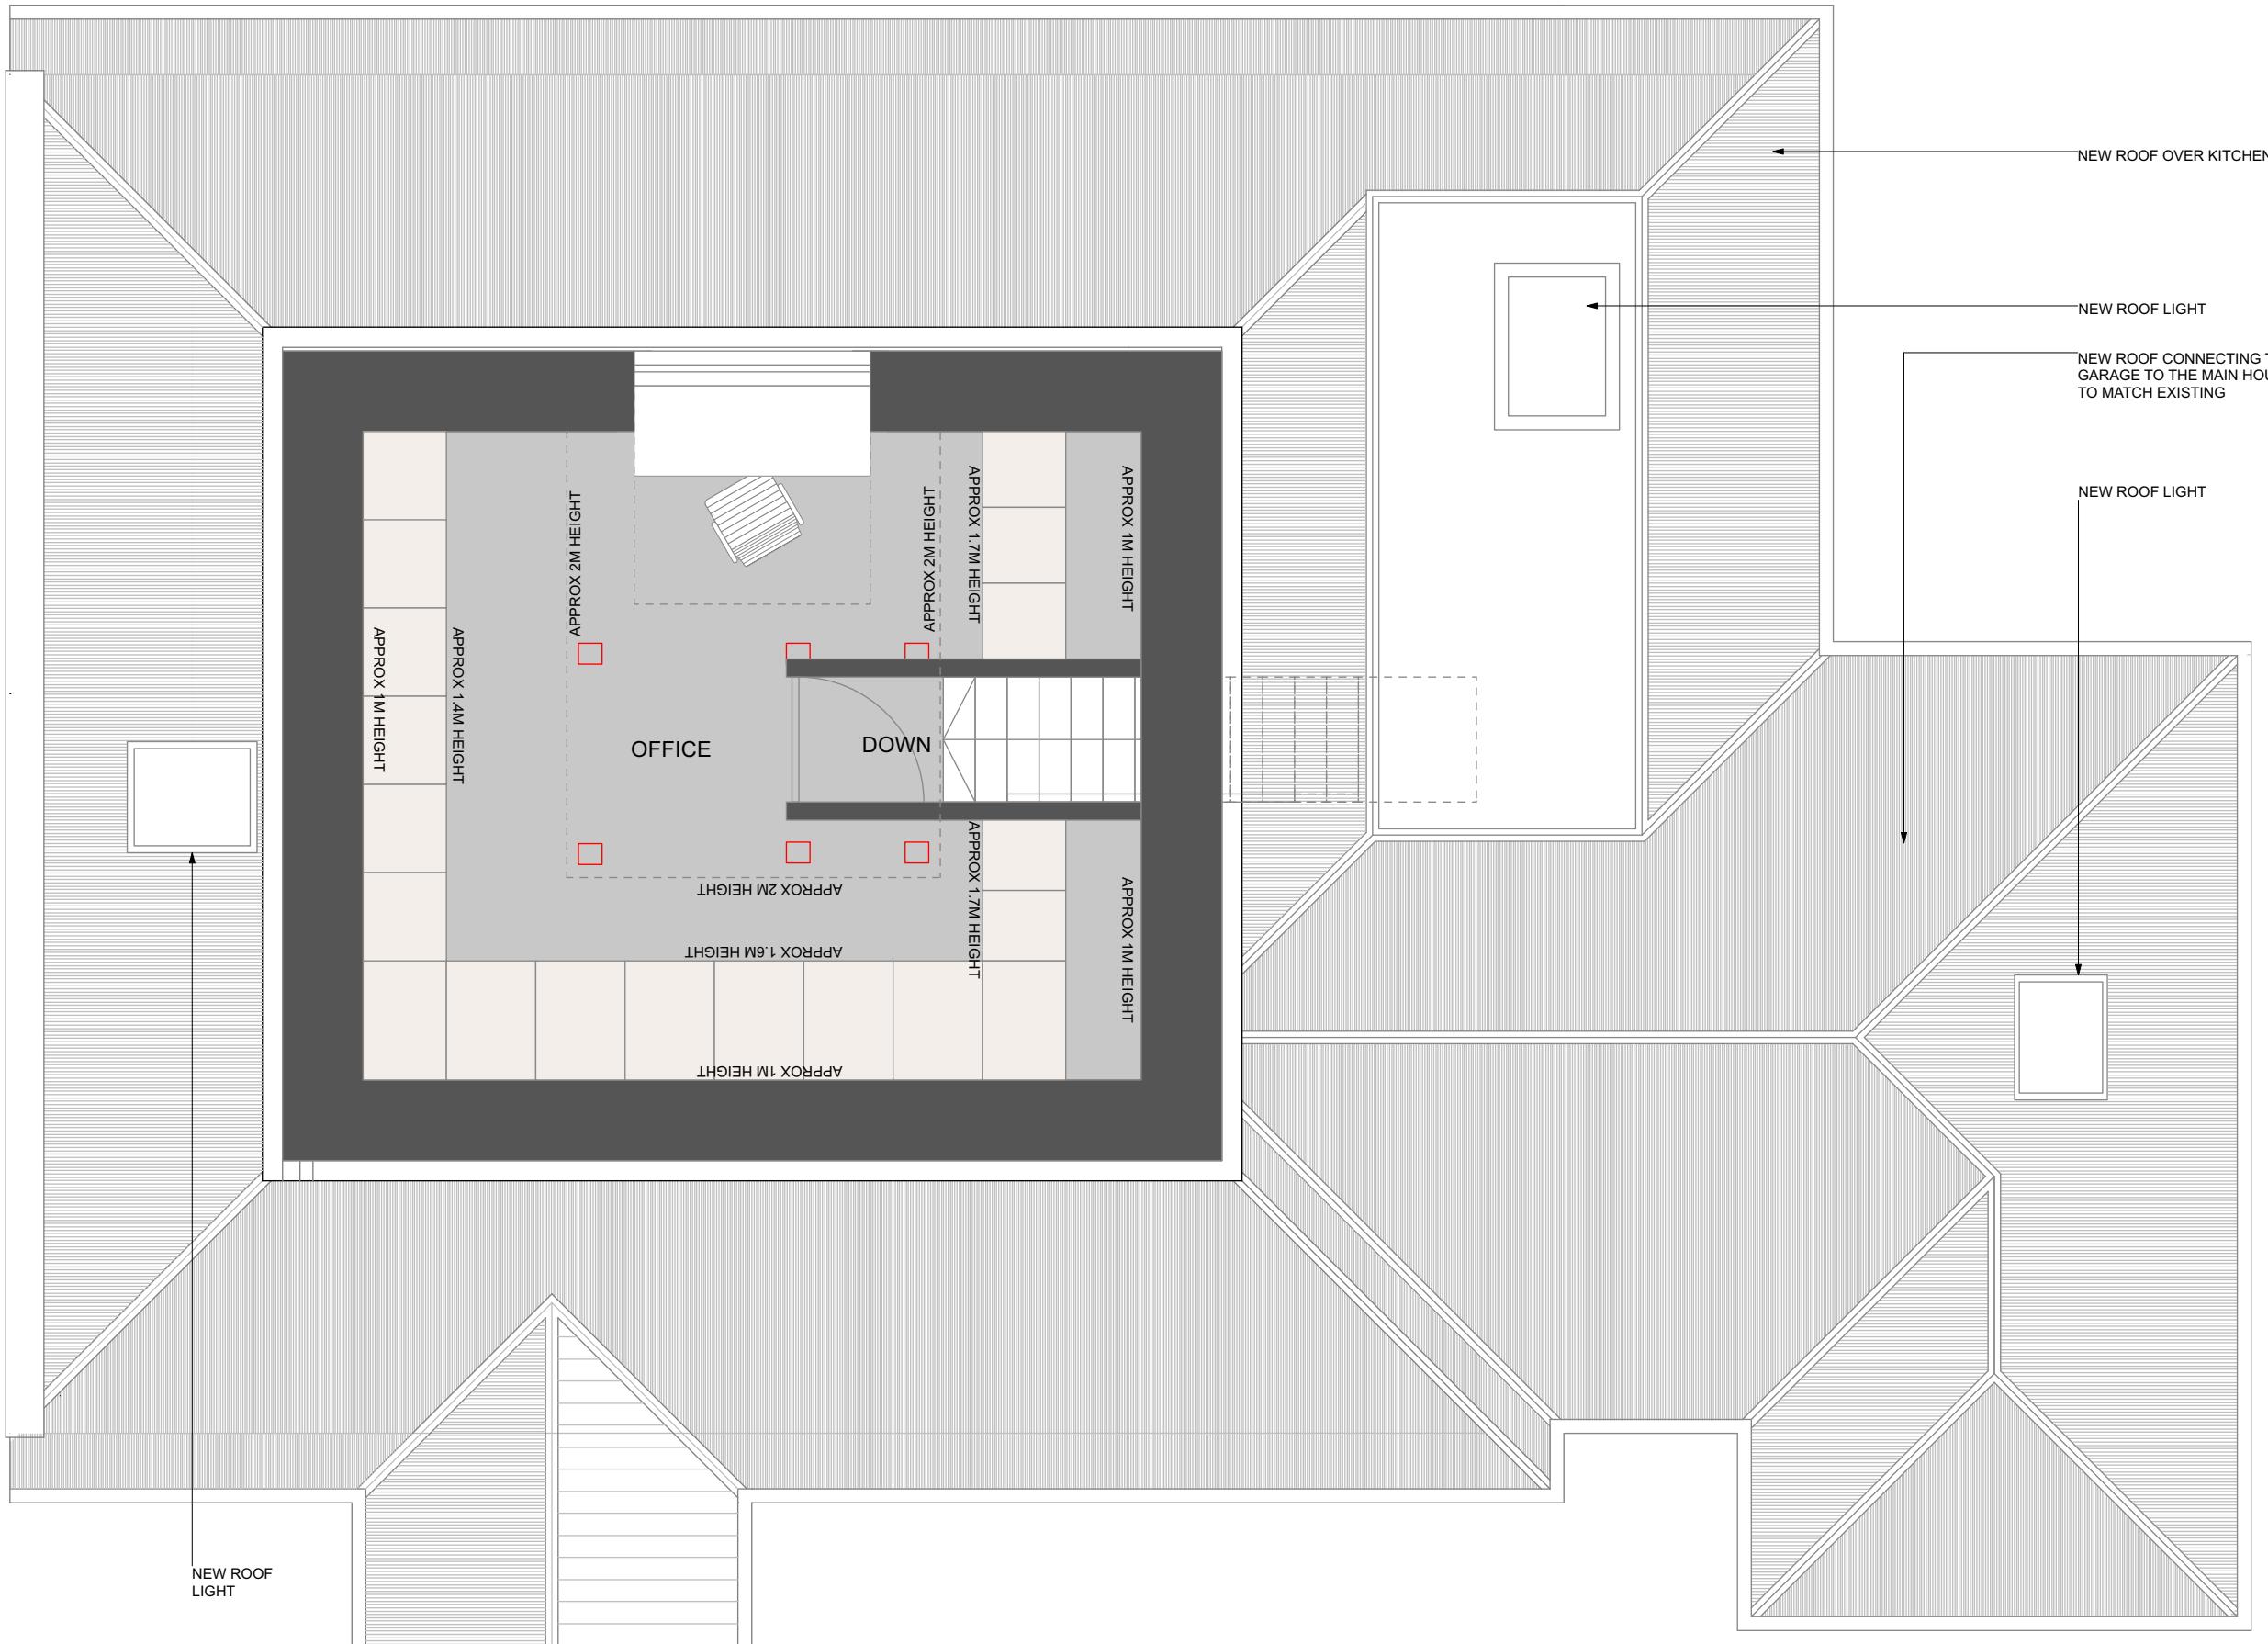

1
203 LOFT PLAN AS PROPOSED
Scale: 1:50

29 CHENEY ST HA5 2TG

PROJECT TITLE

DRAWING TITLE


SCALE

1:50 @ A3

DATE DRAWN BY

02/12/2022
REVISION

MARK ZUDINI
ARCHITECTURE + DESIGN
2 Lane Close London NW8 6QZ t. 07909916182 e. mark@zudini.com

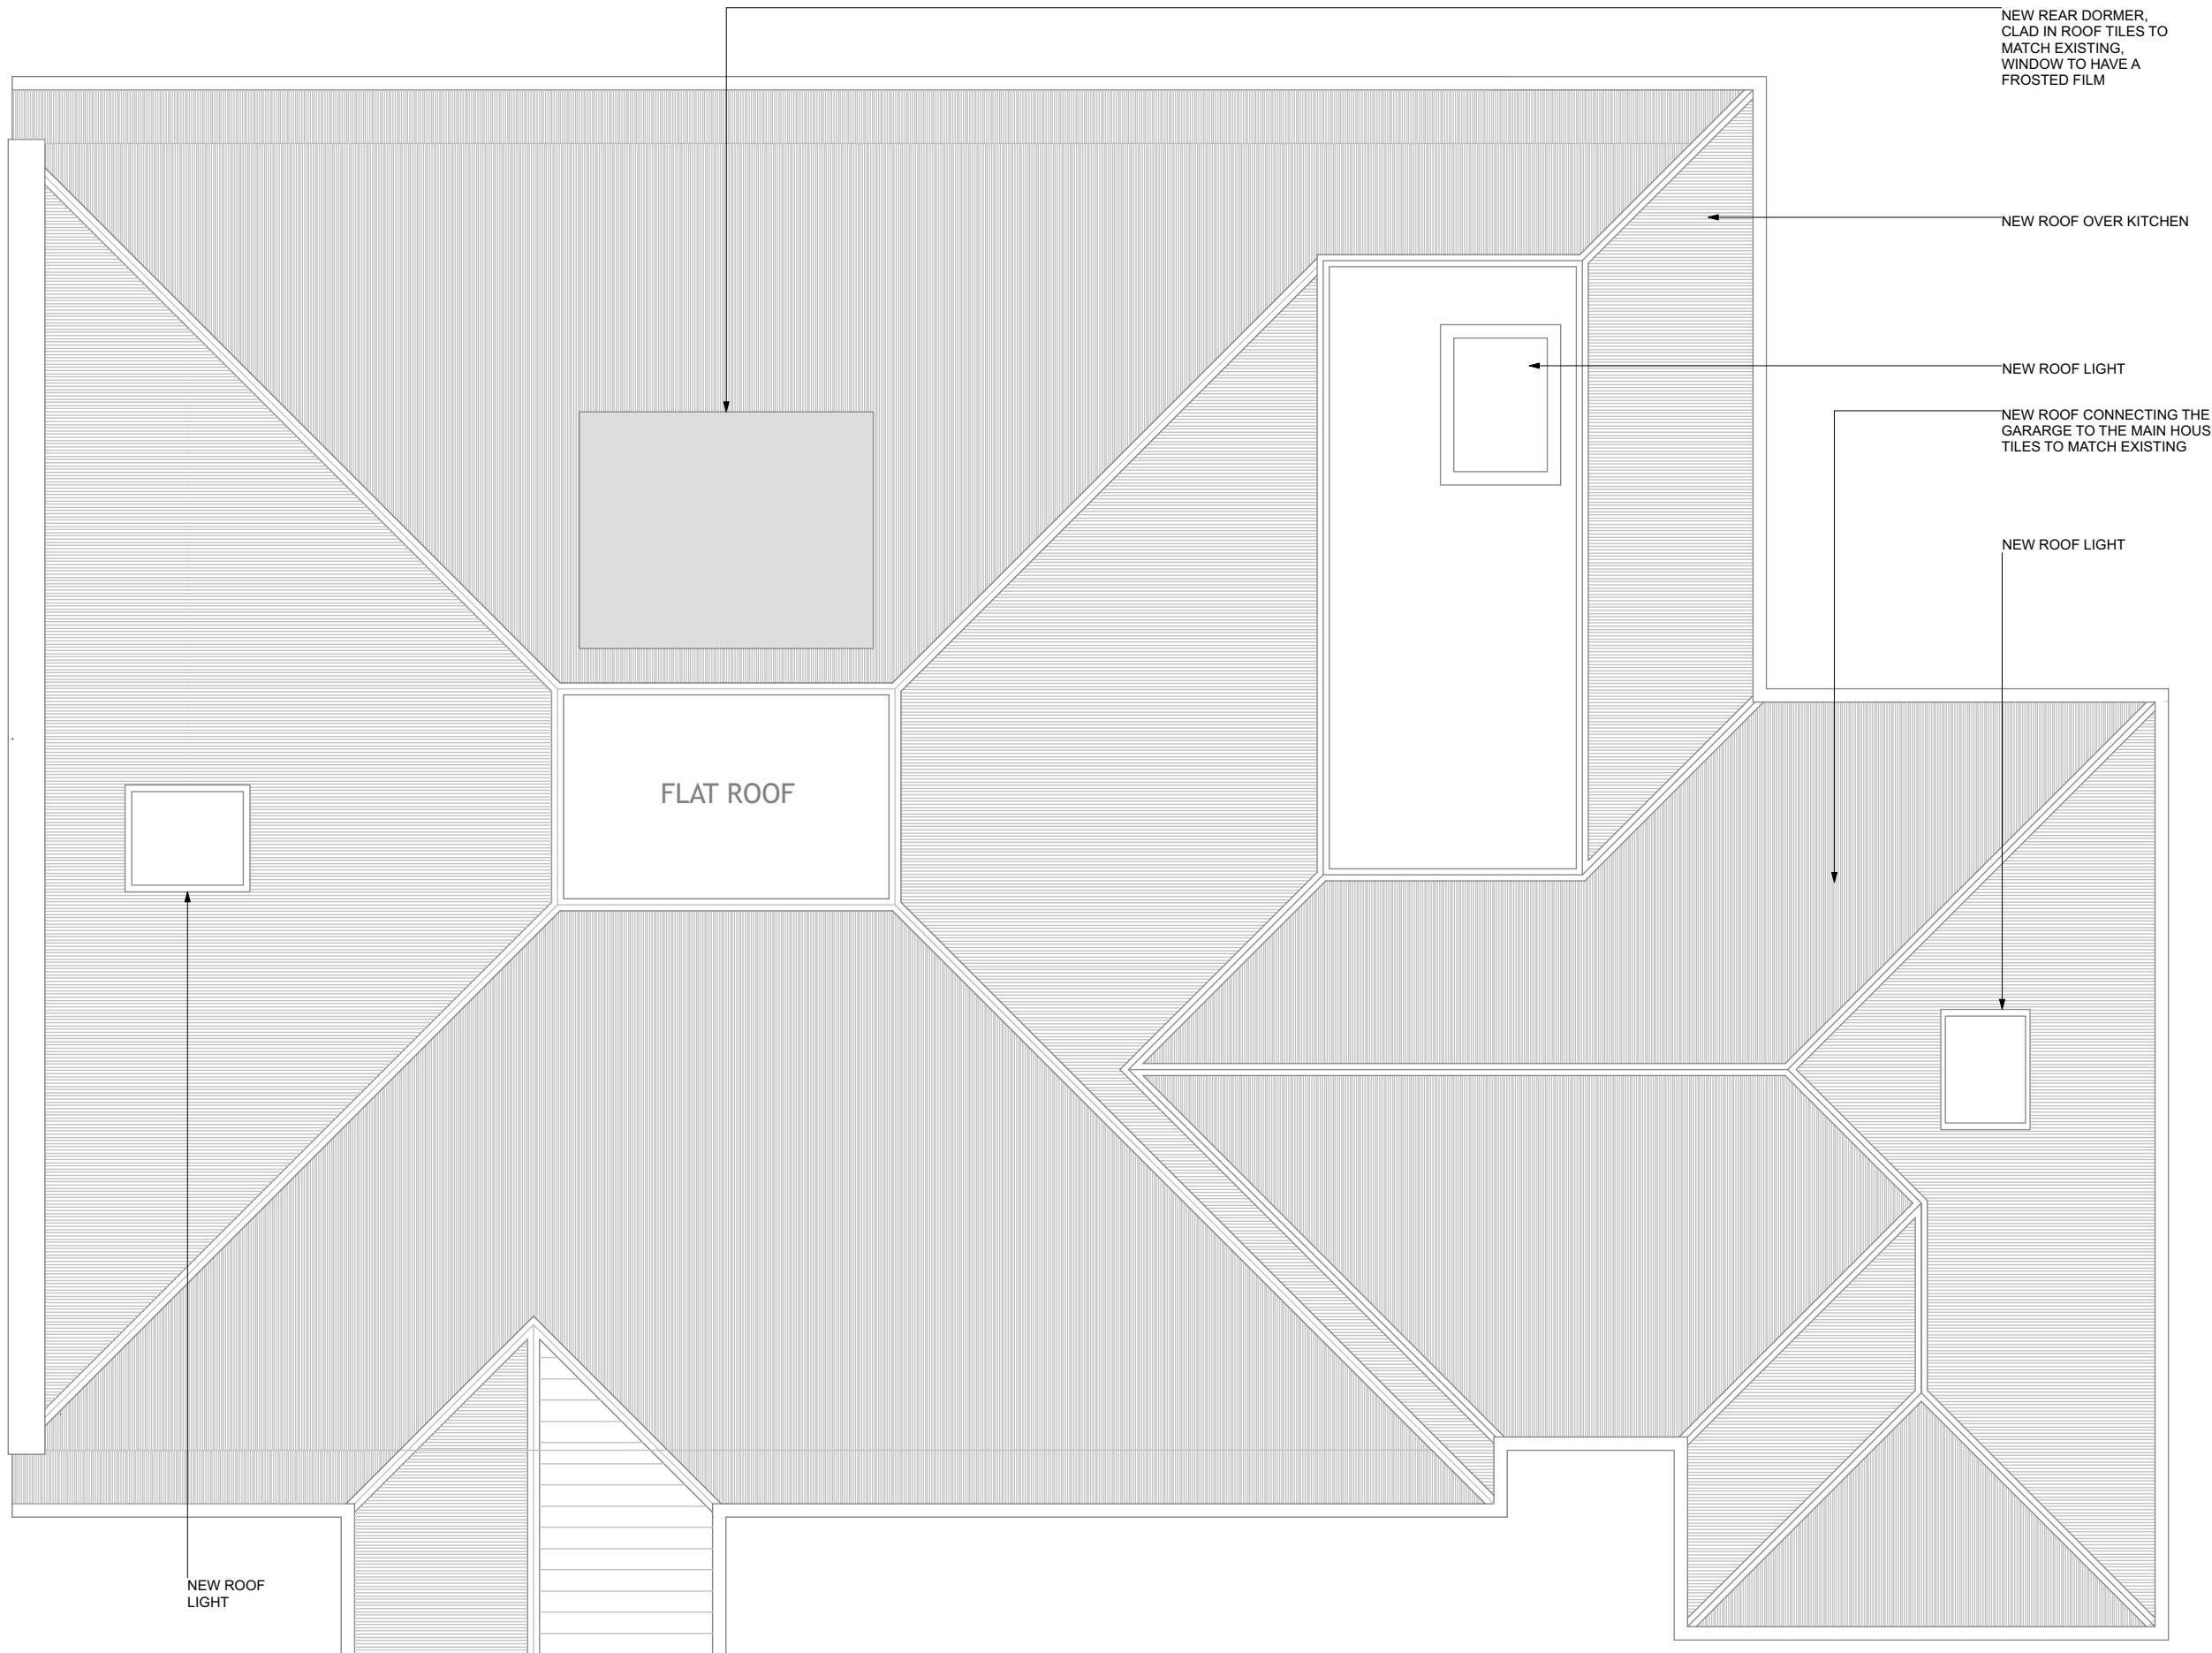

1 ROOF PLAN AS PROPOSED
204 Scale: 1:50

A horizontal bar chart showing the distribution of a variable across five categories. The categories are represented by segments of different colors: dark grey, white, dark grey, white, and dark grey. The total length of the bar is labeled '5 M' at the right end. The left end is labeled '0'.

29 CHENEY ST HA5 2TG

—NEW ROOF OVER KITCHEN

— NEW ROOF LIGHT

NEW ROOF CONNECTING THE EXISTING GARAGE TO THE MAIN HOUSE, IN TILES TO MATCH EXISTING

NEW ROOF LIGHT

FLAT ROOF

GENERAL NOTES

- THIS DRAWING IS NOT TO BE SCALED
- FIGURED DIMENSIONS TO TAKE PREFERENCE TO SCALED DIMENSIONS
- ALL CONTRACTORS WORK TO COMPLY WITH THE LATEST CODES OF PRACTICE AND TO BE TO THE ENTIRE SATISFACTION OF LOCAL AUTHORITIES .
- ANY DISCREPANCY IS TO BE REPORTED TO THE ARCHITECT BEFORE COMMENCING
- THE CONTRACTOR IS TO VERIFY ALL LEVELS, DIMENSIONS AND BUILDING LINES BEFORE ANY WORK COMMENCES ON SITE
- ALL SETTING OUT IS TO BE THE CONTRACTORS ENTIRE RESPONSIBILITY
- ALL SERVICES TO BE COORDINATED BY THE CONTRACTOR BEFORE COMMENCING
- THE CONTRACTOR IS RESPONSIBLE FOR ANY SITE VISITS BY LOCAL AUTHORITIES
- READ THESE ARCHITECTURAL DRAWINGS IN CONJUNCTION WITH ENGINEERS AND OTHER CONSULTANT DRAWINGS AND DETAILS WHERE APPLICABLE

REVISION NOTES

PROJECT TITLE

29 CHENEY ST HA5 2TG

DRAWING TITLE

1000


DRAWING NO.

DATE DRAWN BY

02/12/2022	MZ
REVISION	

MARK ZUDIN
ARCHITECTURE + DESIGN
2 Lane Close London NW8 5QZ 01979 069161 02
e mark@zudin.com



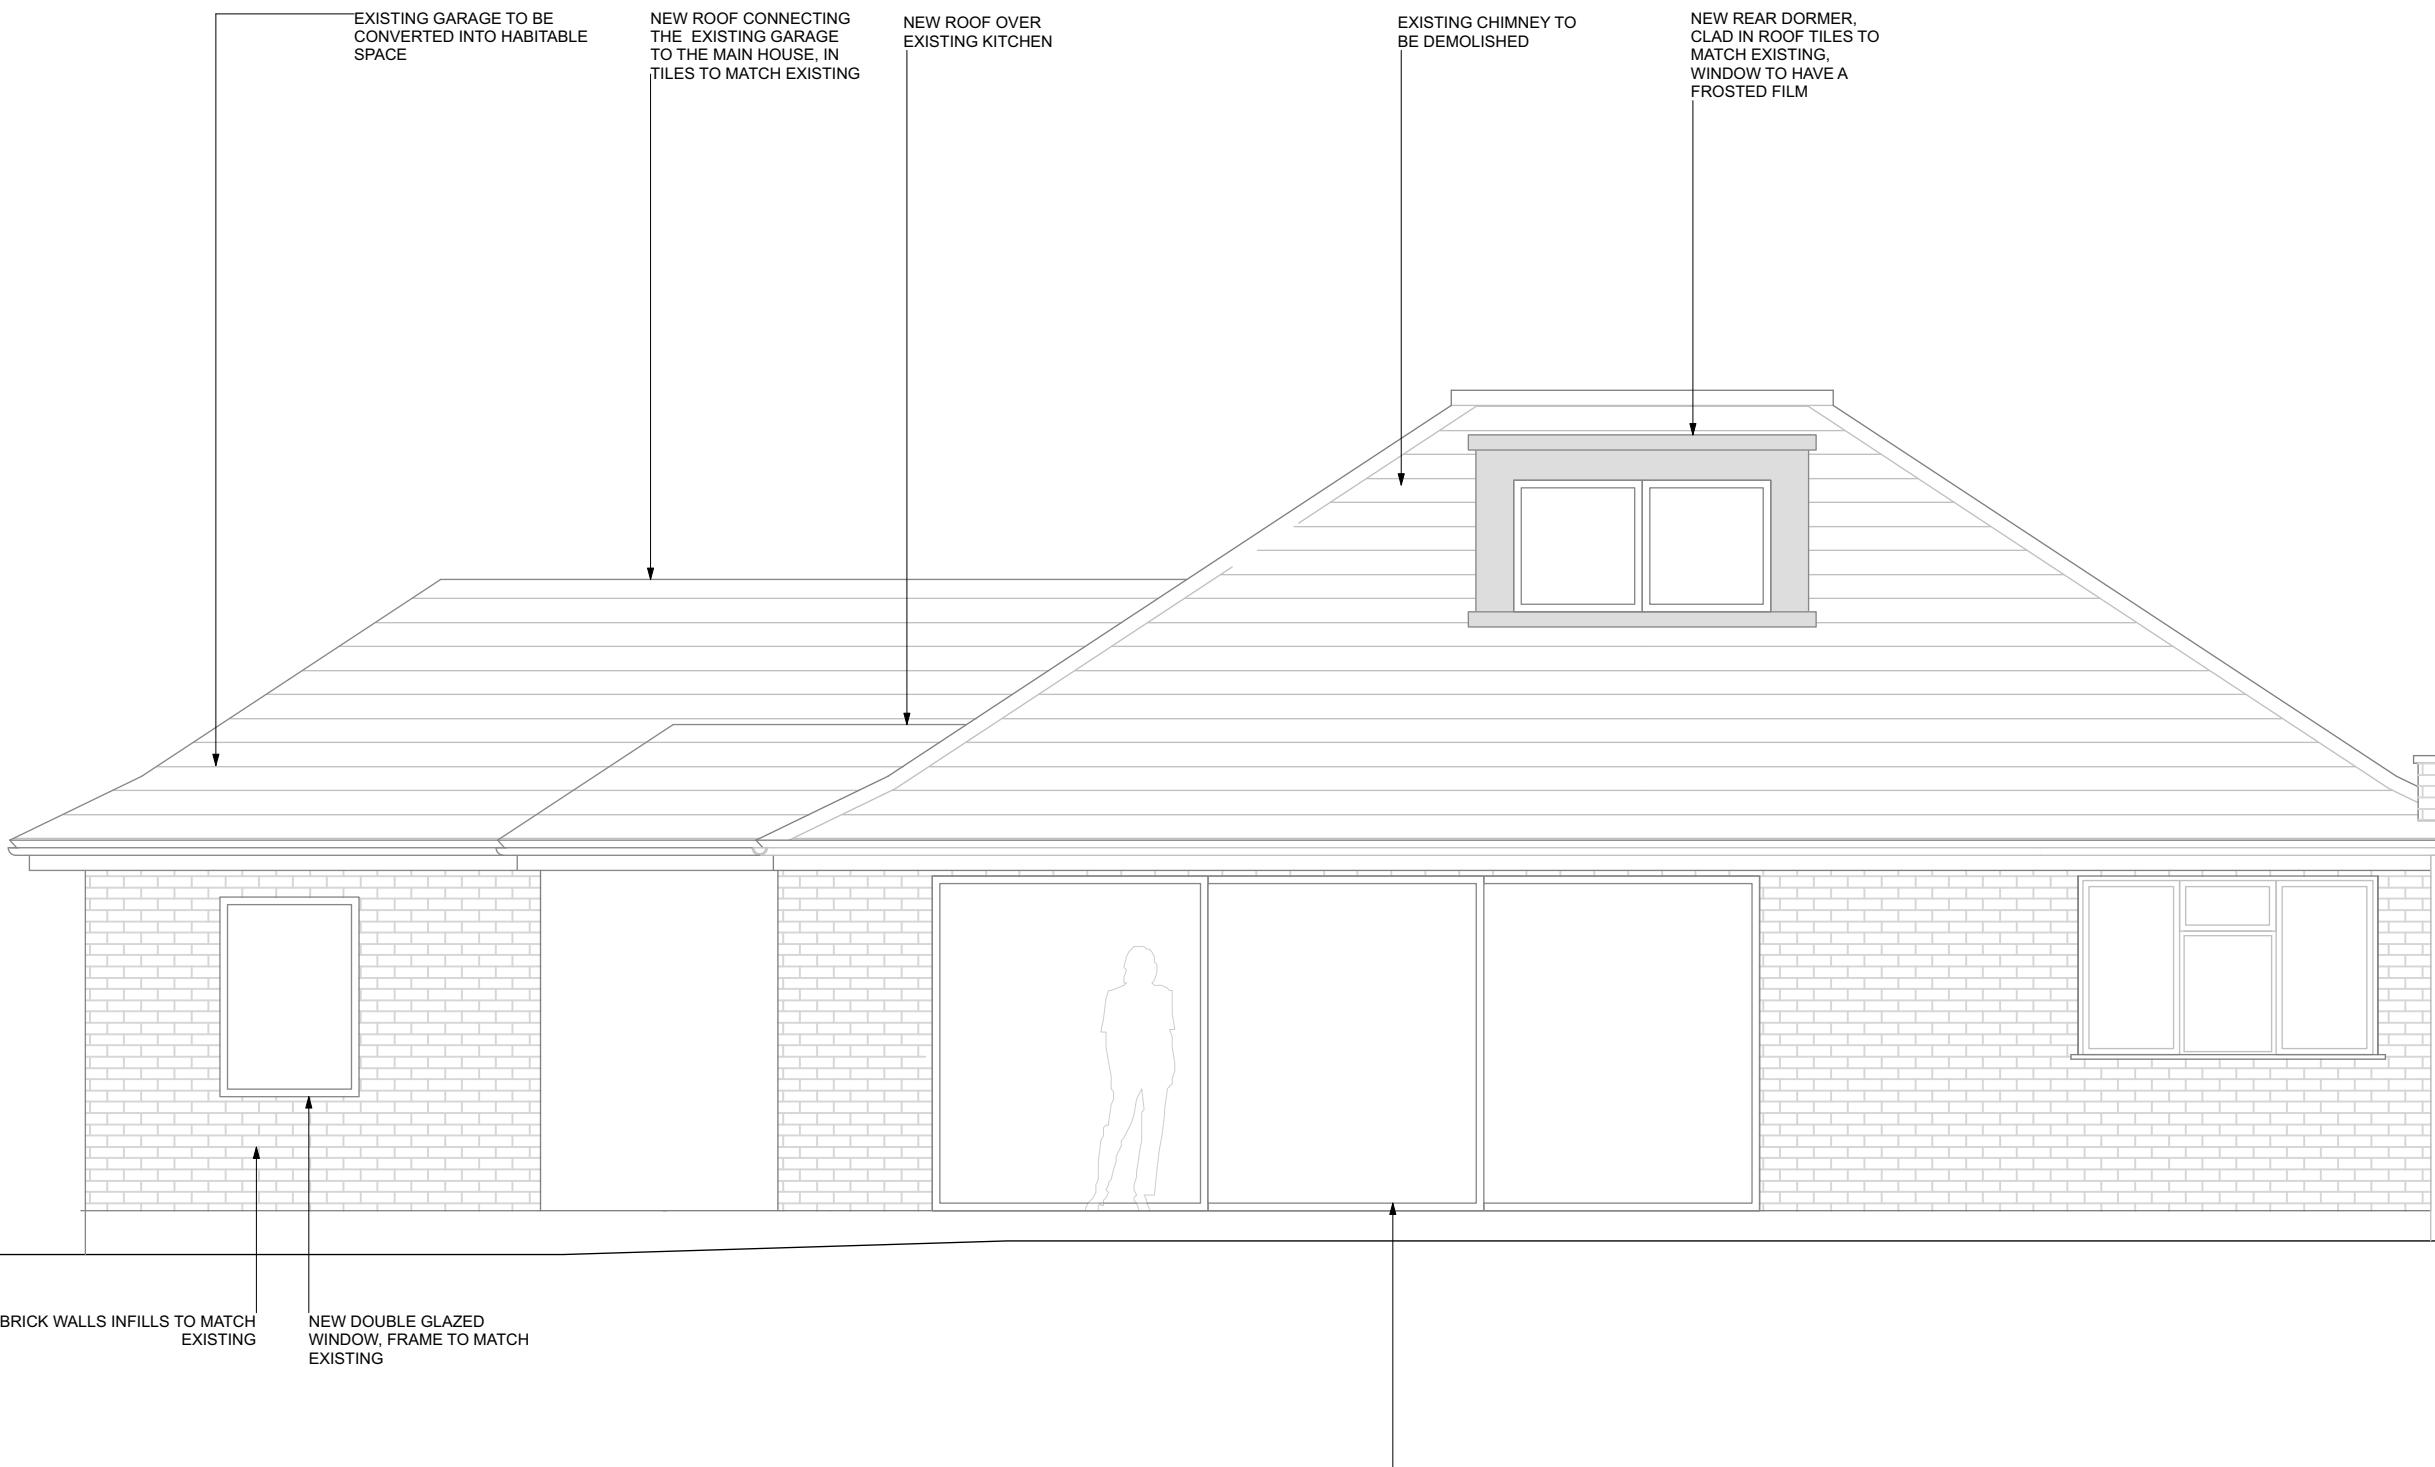

1
208 REAR ELEVATION AS PROPOSED
Scale: 1:50

208 Scale: 1:50


A horizontal bar chart showing the distribution of a variable across five categories. The categories are labeled 0, 1, 2, 3, and 5 M. The total length of the bars is 5 M, and the first category is 0.

29 CHENEY ST HA5 2TG

- ALL CONTRACTORS WORK TO COMPLY WITH THE LATEST CODES OF PRACTICE AND TO BE THE ENTIRE SATISFACTION OF LOCAL AUTHORITIES .
- ANY DISCREPANCIES TO BE REPORTED TO THE ARCHITECT BEFORE COMMENCING
- THE CONTRACTOR IS TO VERIFY ALL LEVELS, DIMENSIONS AND BUILDING LINES BEFORE ANY WORK COMMENCES ON SITE
- ALL SETTING OUT TO BE THE CONTRACTORS ENTIRE RESPONSIBILITY
- ALL SERVICES TO BE COORDINATED BY THE CONTRACTOR BEFORE COMMENCING
- THE CONTRACTOR IS RESPONSIBLE FOR ANY SITE VISITS BY LOCAL AUTHORITIES
- READ THESE ARCHITECTURAL DRAWINGS IN CONJUNCTION WITH ENGINEERS AND OTHER CONSULTANT DRAWINGS AND DETAILS WHERE APPROPRIATE

PROJECT TITLE		2 Lane Close London NW2 6QZ 1.0706916182 e:mark@zudini.co.uk
29 CHENEY ST HA5 2TG		
DRAWING TITLE		
REAR ELEVATION AS PROPOSED		
SCALE		
1:50 @ A3		
DRAWING NO.		2205 - 208

DATE	DRAWN BY						
02/12/2022	MZ						
REVISION							

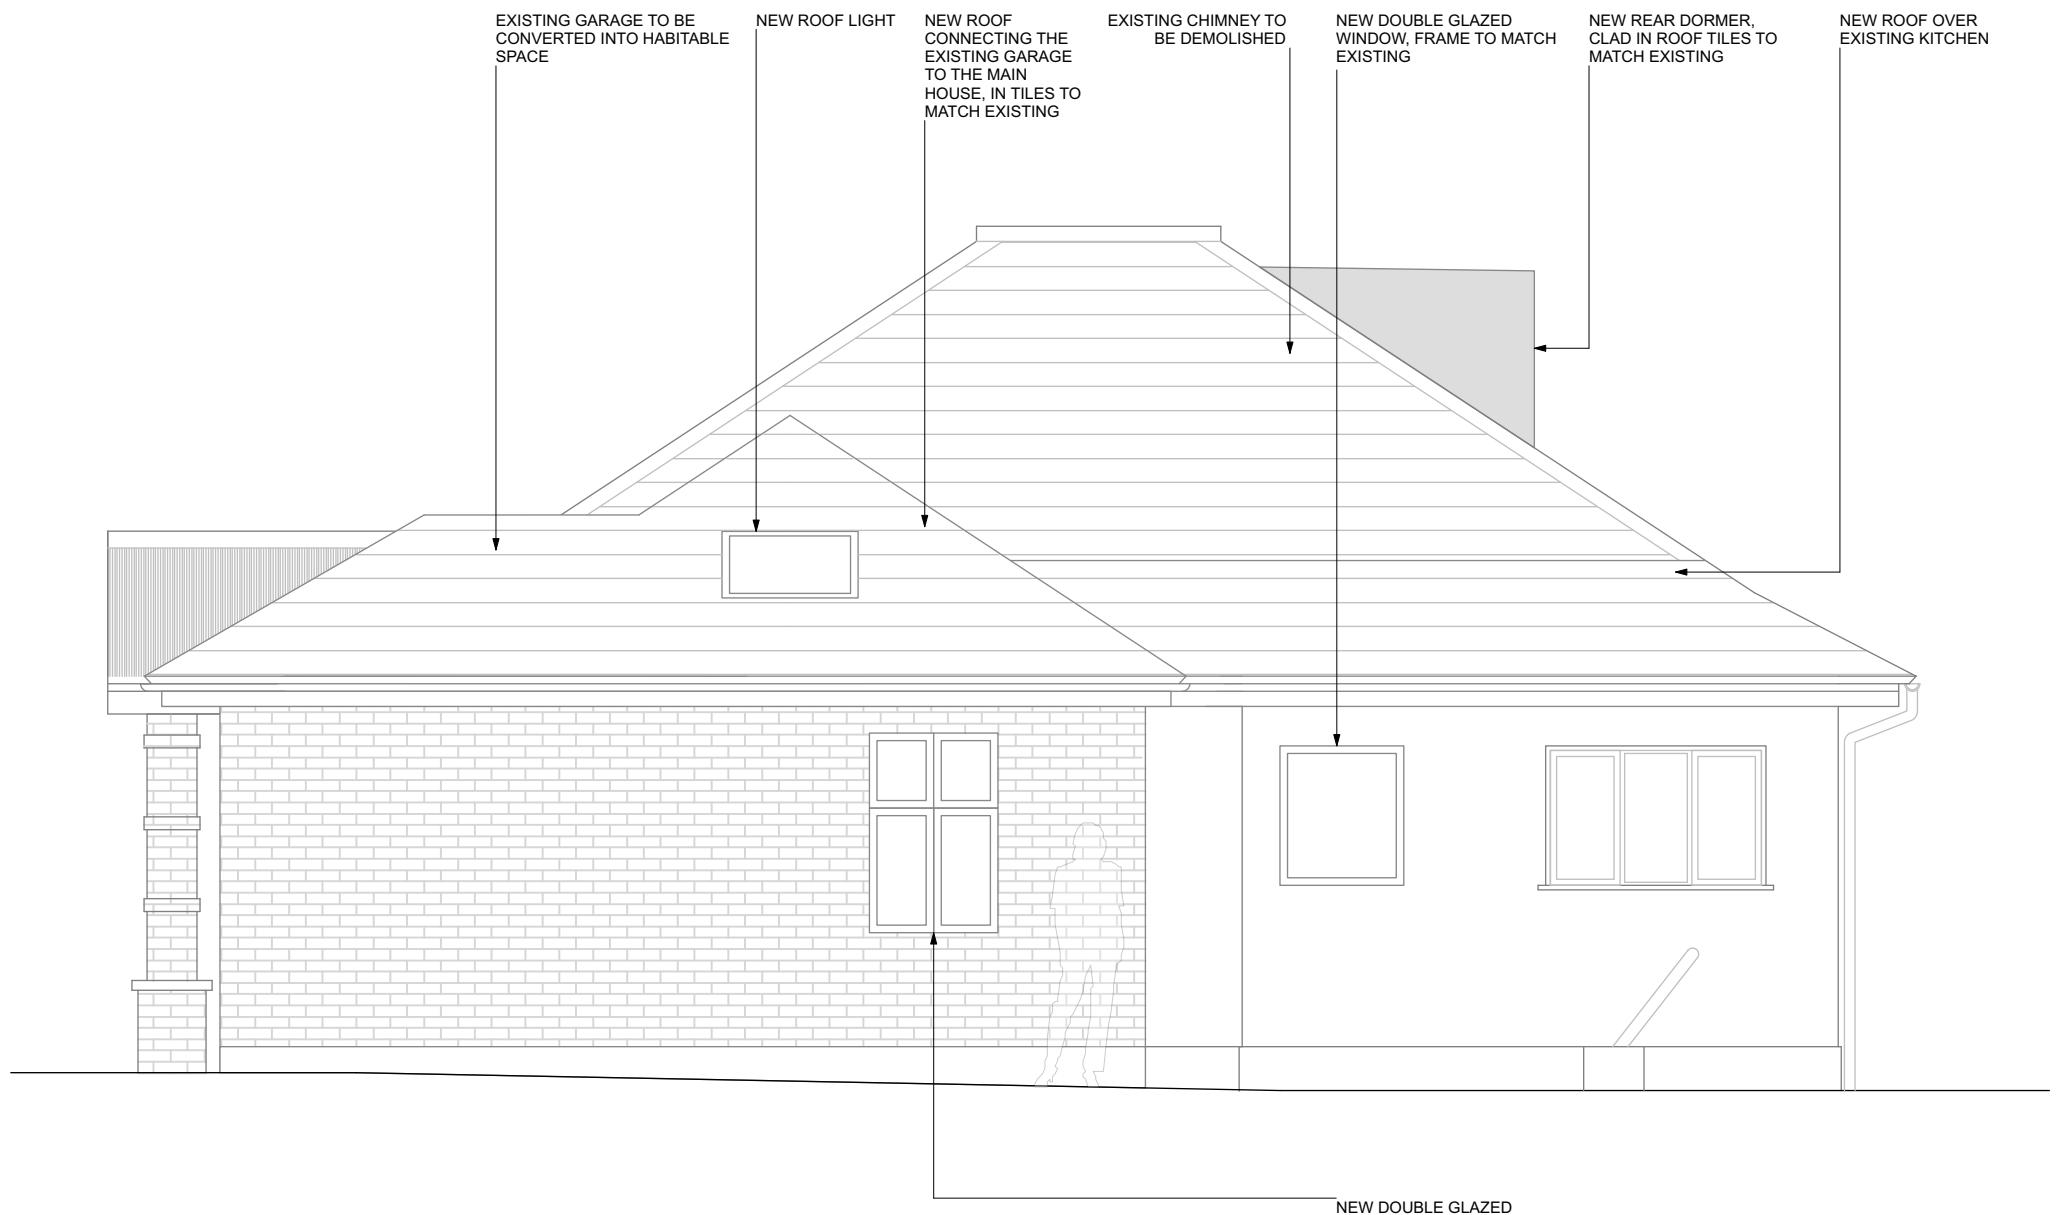

1
209 SIDE ELEVATION AS PROPOSED
Scale: 1:50

209 Scale: 1:50

0 5 M

29 CHENEY ST HA5 2TG

- THIS DRAWING IS NOT TO BE SCALED
- FIGURED DIMENSIONS TO TAKE PREFERENCE TO SCALED DIMENSIONS
- ALL CONTRACTORS WORK TO COMPLY WITH THE LATEST CODES OF PRACTICE AND TO BE TO THE ENTIRE SATISFACTION OF LOCAL AUTHORITIES.
- ANY DISCREPANCIES TO BE REPORTED TO THE ARCHITECT BEFORE COMMENCING
- THE CONTRACTOR IS TO VERIFY ALL LEVELS, DIMENSIONS AND BUILDING LINES BEFORE ANY WORK COMMENCES ON SITE
- ALL SETTING OUT TO BE THE CONTRACTORS ENTIRE RESPONSIBILITY
- ALL SERVICES TO BE COORDINATED BY THE CONTRACTOR BEFORE COMMENCING
- THE CONTRACTOR IS RESPONSIBLE FOR ANY SITE VISITS BY LOCAL AUTHORITIES
- READ THESE ARCHITECTURAL DRAWINGS IN CONJUNCTION WITH ENGINEERS AND OTHER CONSULTANT DRAWINGS AND DETAILS WHERE APPLICABLE

PROJECT TITLE
29 CHENEY ST HA5 2TG

DRAWING TITLE	ITECURE DODIN NW2 602Z 1.079061
SIDE ELEVATION AS	
PROPOSED	
SCALE	

1:50 @ A3	6182 e.mark@zetaid.com	DESIC +
DRAWING NO.		
2205 - 209		

MARK ZUDINI
ARCHITECTURE + DESIGN
2 Lane Close London NW2 6QZ t. 07959 16182 e. mark@zudini.com