


Proposed Side Elevation

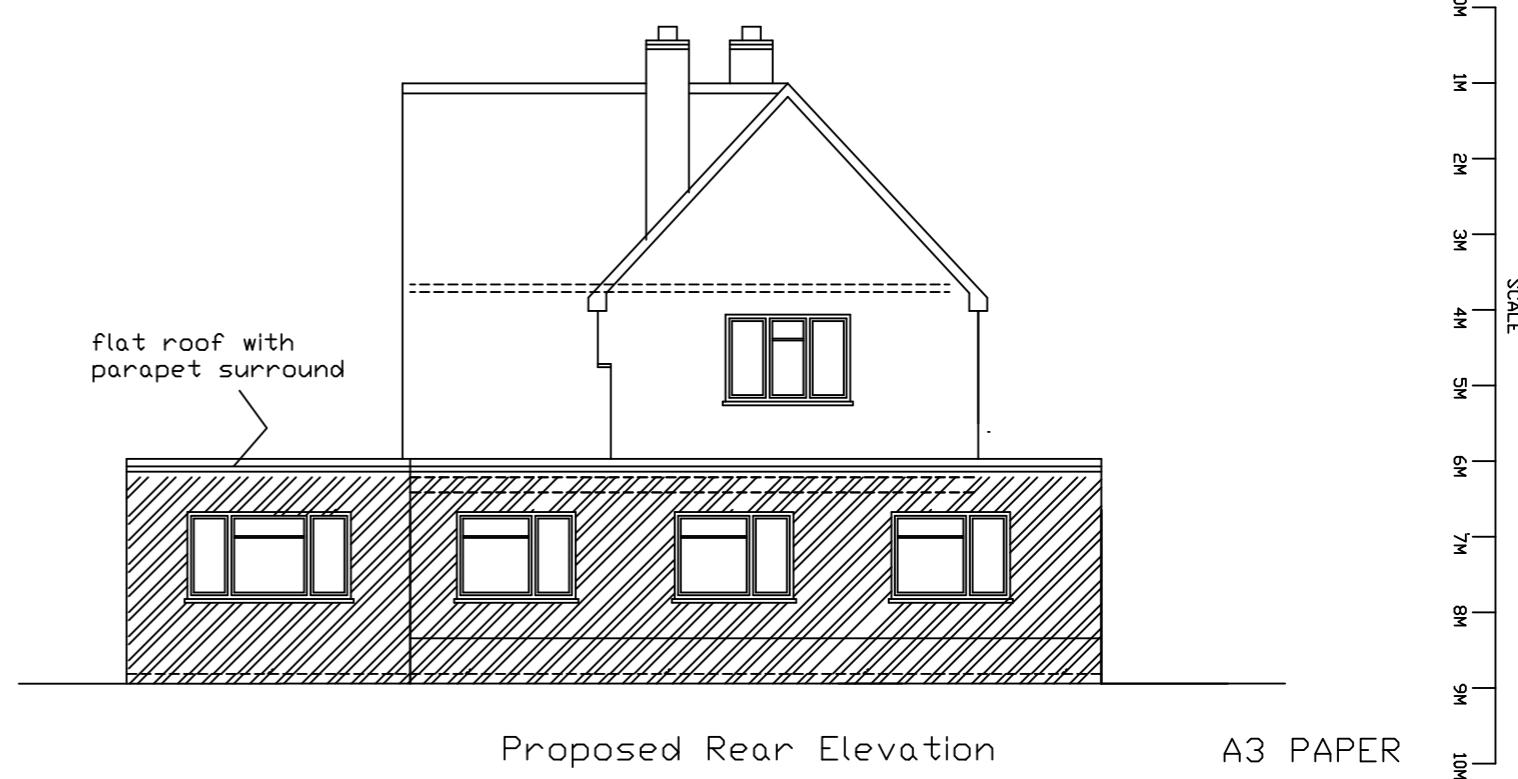

Proposed Rear Elevation

A3 PAPER



Proposed Front Elevation



Proposed Side Elevation

JAC Associates

Property Consultants

Mob: 07779 653101

Project

59 Reservoir Road
Ruislip
MIDDX

Client

Mr
Tel:

Drawing Title

Proposed Extension

Drawing Number

reservoirrd-59 / 6 REV G
proposed elevations

Scale

1 : 100 12-12-21

All dimensions and information contained in these plans should be checked on site and with the Local Authority prior to commencing any building works. The works may also be covered by the Town and Country Planning Acts, Building Acts and The Party Wall Act. No works should be commenced prior to obtaining all necessary consents.