

Proposed First Floor Plan

GENERAL NOTES:
 1. ALL DIMENSIONS ARE IN MILLIMETER.
 2. VERIFY ALL DIMENSIONS AND CONDITIONS BEFORE BUILDING OR
 STARTING CONSTRUCTION. NOTIFY THE DESIGNER IMMEDIATELY OF ANY
 DISCREPANCY OR VARIATION.
 3. ALL WORK TO COMPLY WITH CURRENT BUILDING REGULATIONS
 AND CODES OF PRACTICE

Site Address
 46 Sweetcroft Lane,
 Uxbridge,
 UB10 9LE

Scale: 1:50 @A3
 Date: 19/09/2023
 Drawing No.:
 2023/121-03
 Drawn By:
 JG


Revision Date:
 A 13-12-2023
 e:mail -
 faluckpatel@yahoo.com
 (M) +44 (0) 7871 466 254

**Faluck
Patel**



Proposed Front Elevation

Scale 1:100

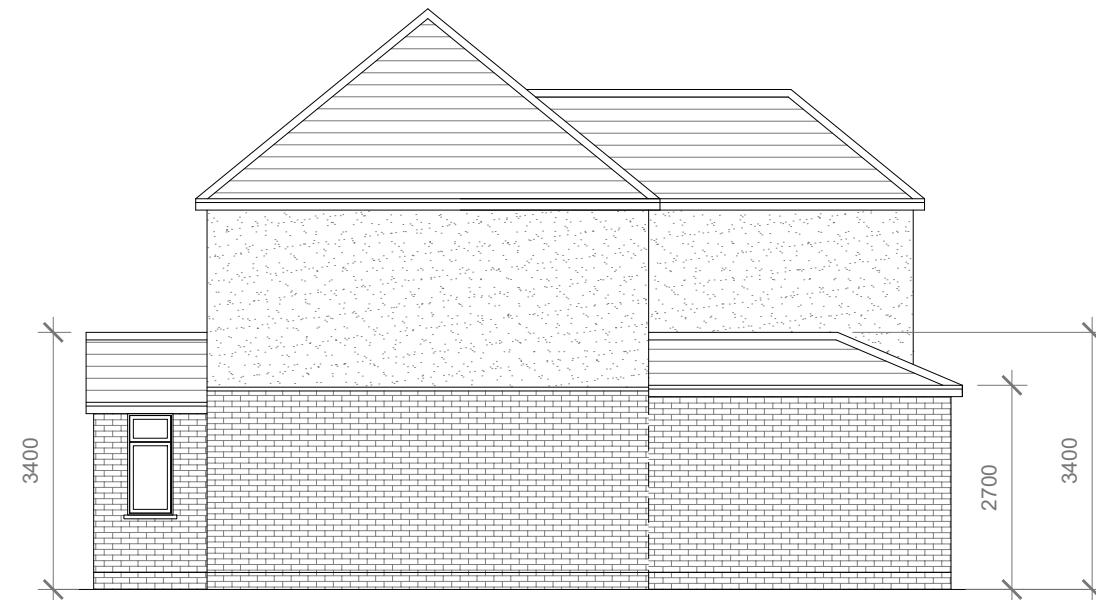


Proposed Side Elevation

Scale 1:100



Proposed Rear Elevation

Scale 1:100

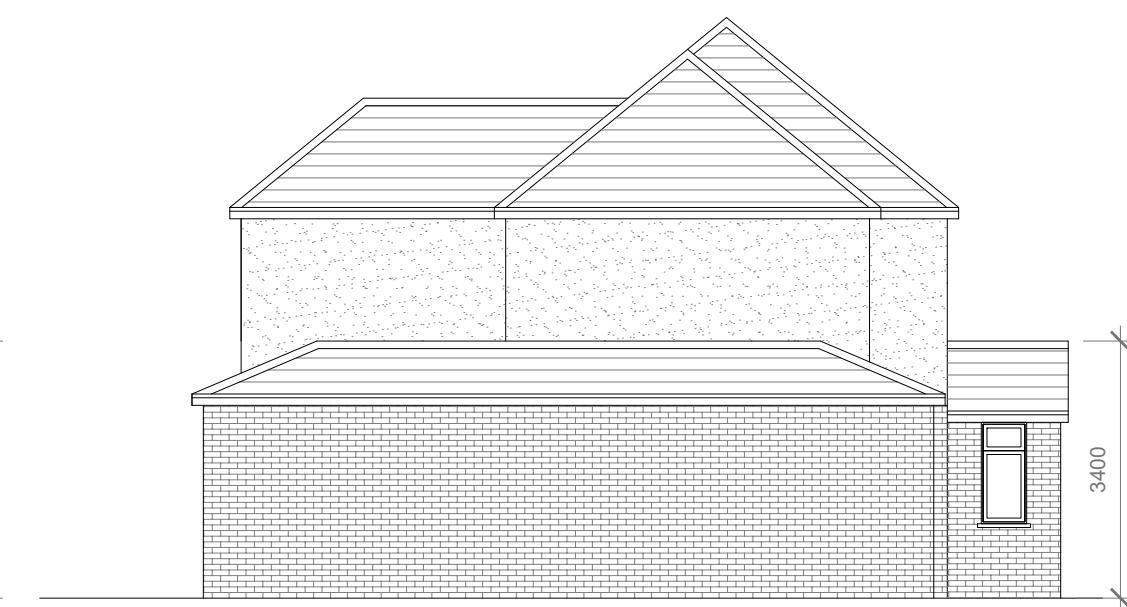

Proposed Side Elevation

Scale 1:100

1:100
0 1 2 5 10 Meter

Proposed Flank Wall Window to be Obscure Glazed and Non Opening below 1.7m from FFL

Proposed External Finish Materials to Match Existing External Finish Materials

GENERAL NOTES:
 1. ALL DIMENSIONS ARE IN MILLIMETER.
 2. VERIFY ALL DIMENSIONS AND CONDITIONS BEFORE BUILDING OR STARTING CONSTRUCTION. NOTIFY THE DESIGNER IMMEDIATELY OF ANY DISCREPANCY OR VARIATION.
 3. ALL WORK TO COMPLY WITH CURRENT BUILDING REGULATIONS AND CODES OF PRACTICE

Title:

Proposed Elevations

Site Address
46 Sweetcroft Lane,
Uxbridge,
UB10 9LE

Scale: 1:100 @A3
Date: 19/09/2023
Drawing No.: 2023/121-05
Drawn By: JG

Revision Date:
A 13-12-2023
e:mail - faluckpatel@yahoo.com
(M) +44 (0) 7871 466 254

**Faluck
Patel**