
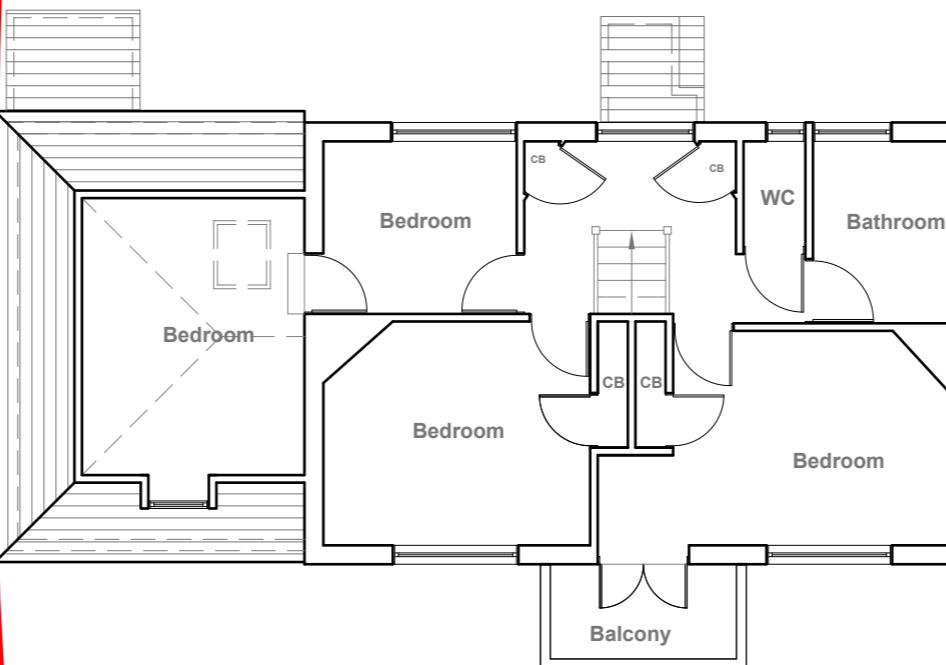


Existing Ground Floor Plan
Scale 1:100

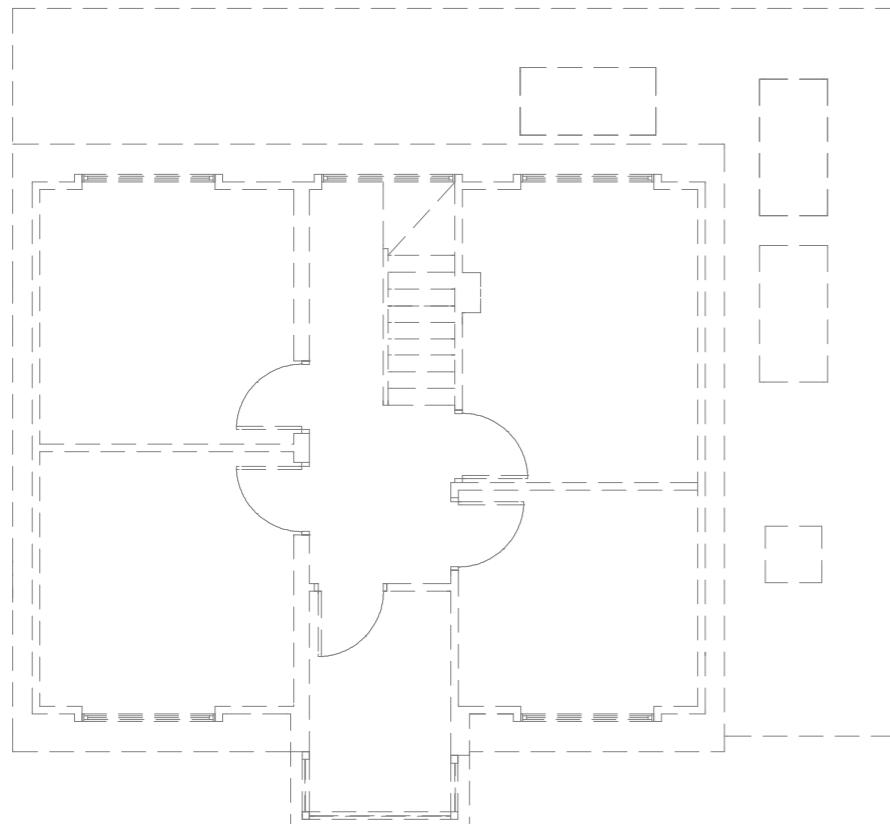

Existing First Floor Plan
Scale 1:100

10 Meter
5
2
1
0
1:100

GENERAL NOTES:
1. ALL DIMENSIONS ARE IN MILLIMETER.
2. VERIFY ALL DIMENSIONS AND CONDITIONS BEFORE BUILDING OR
STARTING CONSTRUCTION. NOTIFY THE DESIGNER IMMEDIATELY OF ANY
DISCREPANCY OR VARIATION.
3. ALL WORK TO COMPLY WITH CURRENT BUILDING REGULATIONS
AND CODES OF PRACTICE

Title:


Existing Floor Plans

Site Address	Scale: 1:100 @A3	Revision Date:
46 Sweetcroft Lane, Uxbridge, UB10 9LE	Date: 19/09/2023	
	Drawing No.: 2023/121 -01	
	Drawn By: JG	
	e-mail - faluckpatel@yahoo.com (M) +44 (0) 7871 466 254	



Existing Front Elevation

Scale 1:100

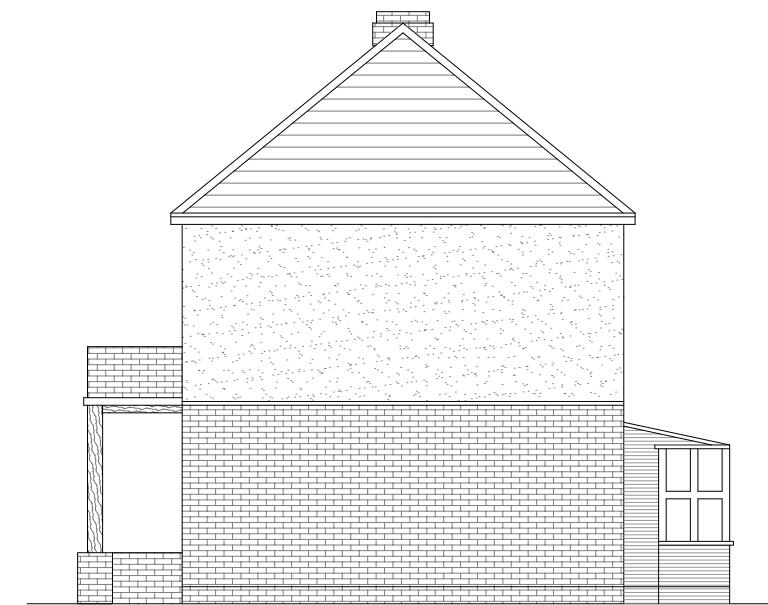


Existing Side Elevation

Scale 1:100



Existing Rear Elevation

Scale 1:100

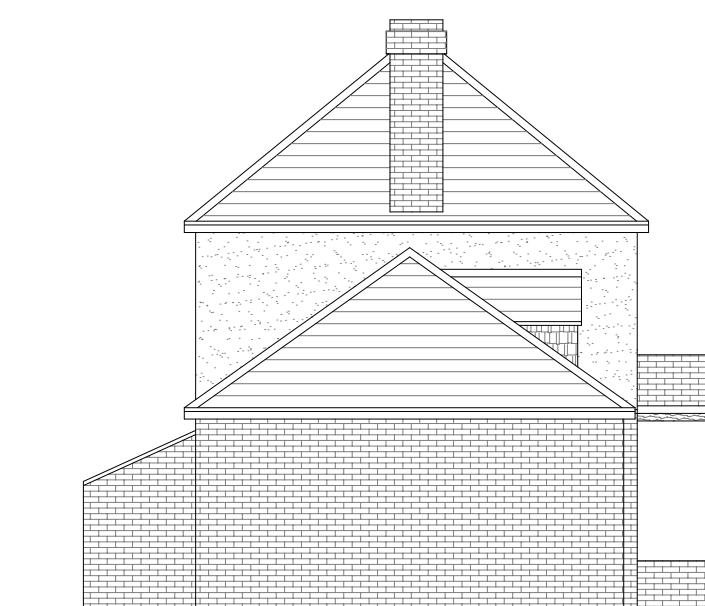

Existing Side Elevation

Scale 1:100

10 Meter
5
2
1
0
1:100

GENERAL NOTES:
1. ALL DIMENSIONS ARE IN MILLIMETER.
2. VERIFY ALL DIMENSIONS AND CONDITIONS BEFORE BUILDING OR
STARTING CONSTRUCTION. NOTIFY THE DESIGNER IMMEDIATELY OF ANY
DISCREPANCY OR VARIATION.
3. ALL WORK TO COMPLY WITH CURRENT BUILDING REGULATIONS
AND CODES OF PRACTICE

Title:


Existing Elevations


Site Address
46 Sweetcroft Lane,
Uxbridge,
UB10 9LE

Scale: 1:100 @A3
Date: 19/09/2023
Drawing No.:
2023/121-02
Drawn By:
JG

Revision Date:
e:mail -
faluckpatel@yahoo.com
(M) +44 (0) 7871 466 254

**Faluck
Patel**

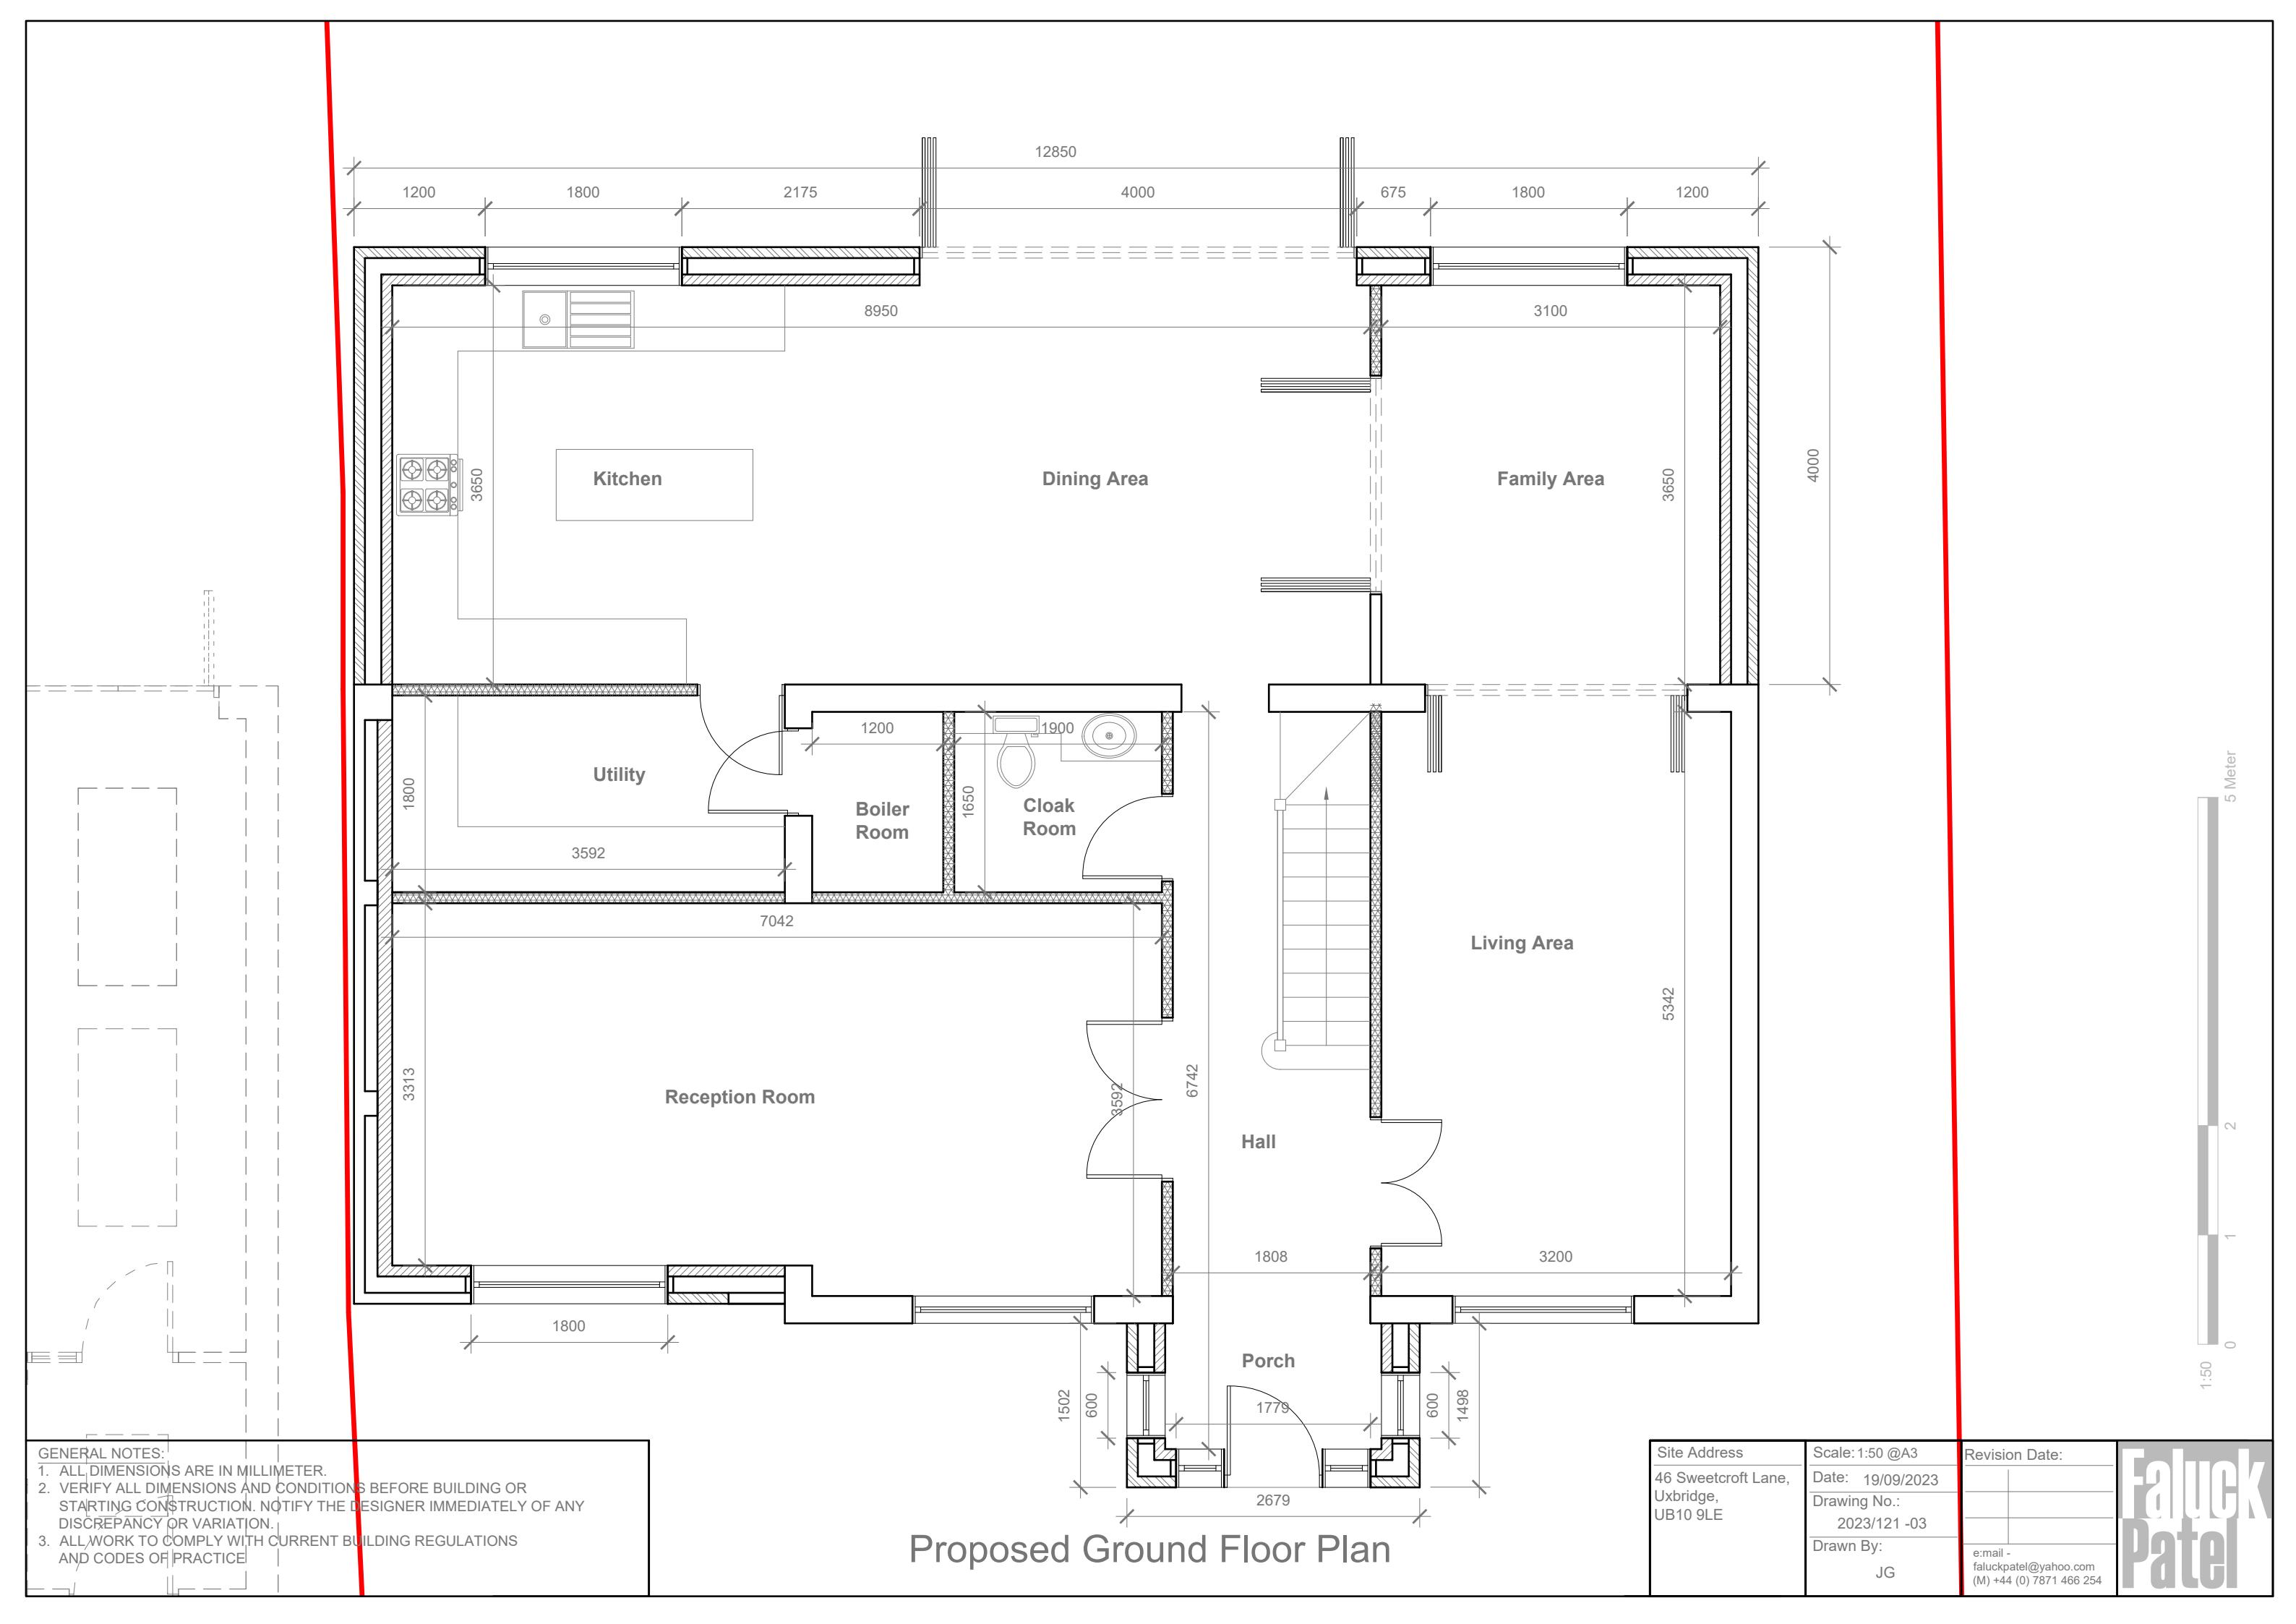

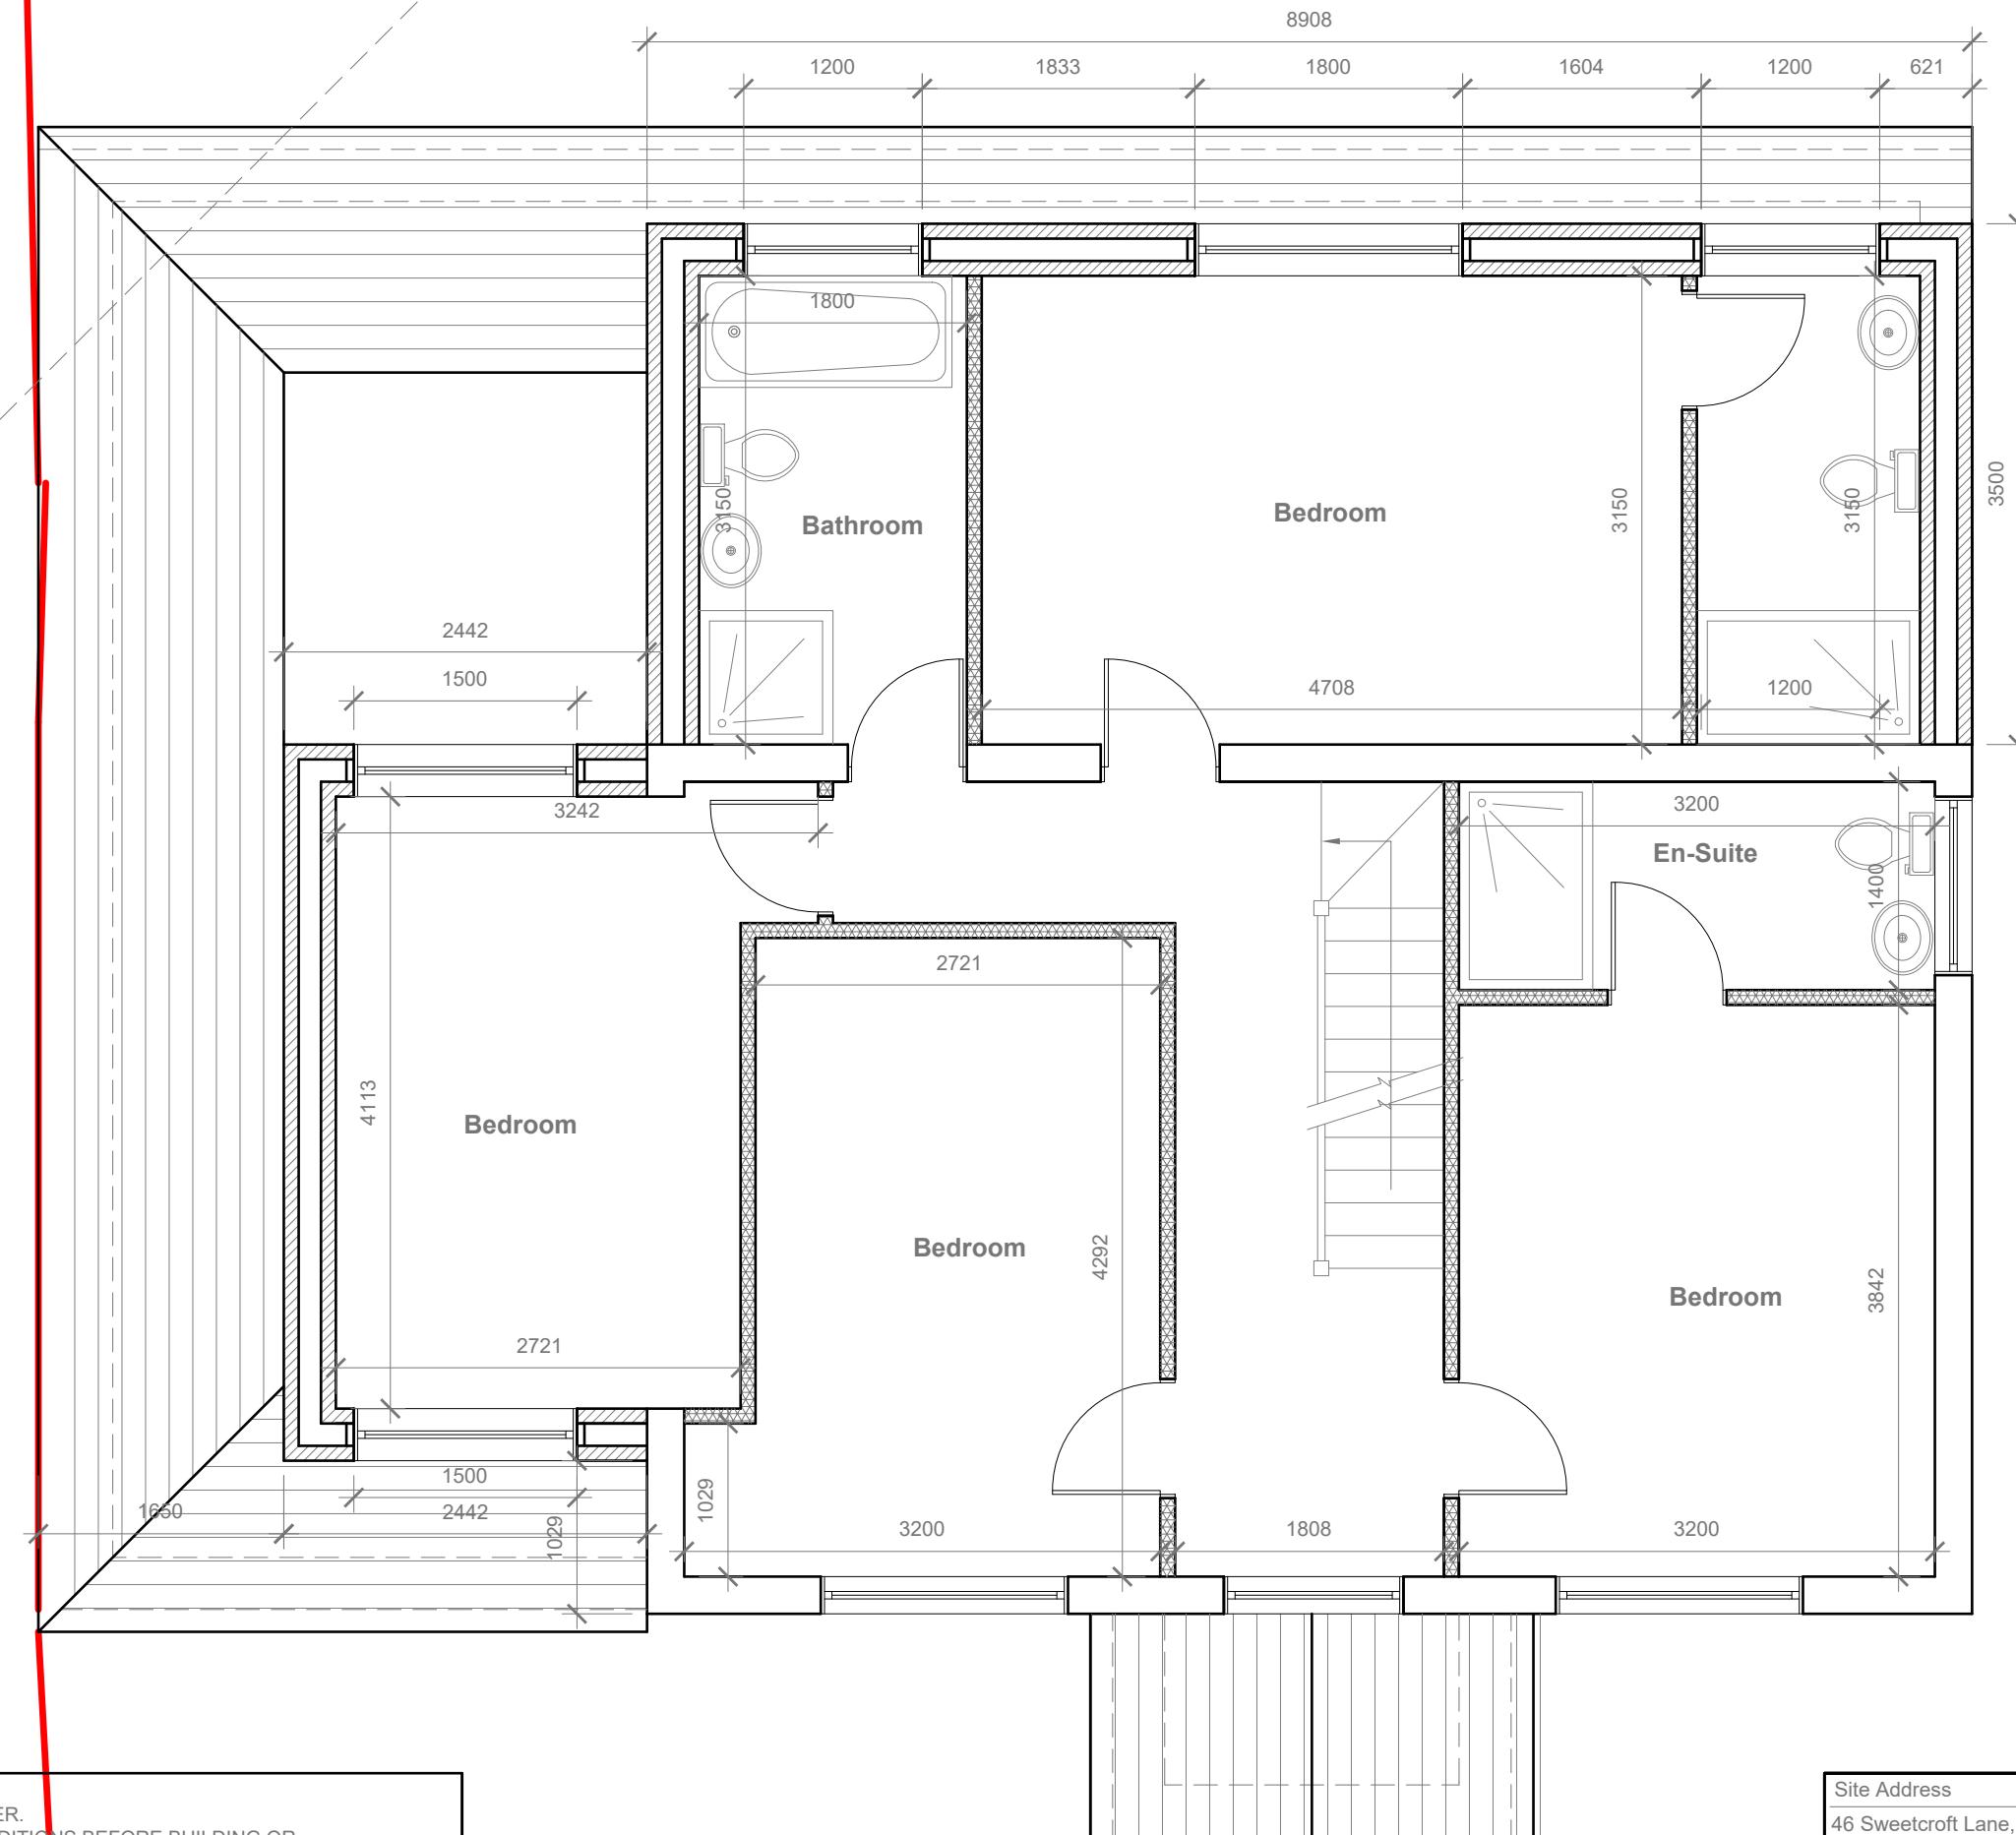

GENERAL NOTES:

1. ALL DIMENSIONS ARE IN MILLIMETER.
2. VERIFY ALL DIMENSIONS AND CONDITIONS BEFORE BUILDING OR STARTING CONSTRUCTION. NOTIFY THE DESIGNER IMMEDIATELY OF ANY DISCREPANCY OR VARIATION.
3. ALL WORK TO COMPLY WITH CURRENT BUILDING REGULATIONS AND CODES OF PRACTICE


Proposed First Floor Plan

Site Address
46 Sweetcroft Lane,
Uxbridge,
UB10 9LE

Scale: 1:50 @A3
Date: 19/09/2023
Drawing No.:
2023/121-04
Drawn By:
JG

Revision Date:
e:mail -
faluckpatel@yahoo.com
(M) +44 (0) 7871 466 254

**Faluck
Patel**

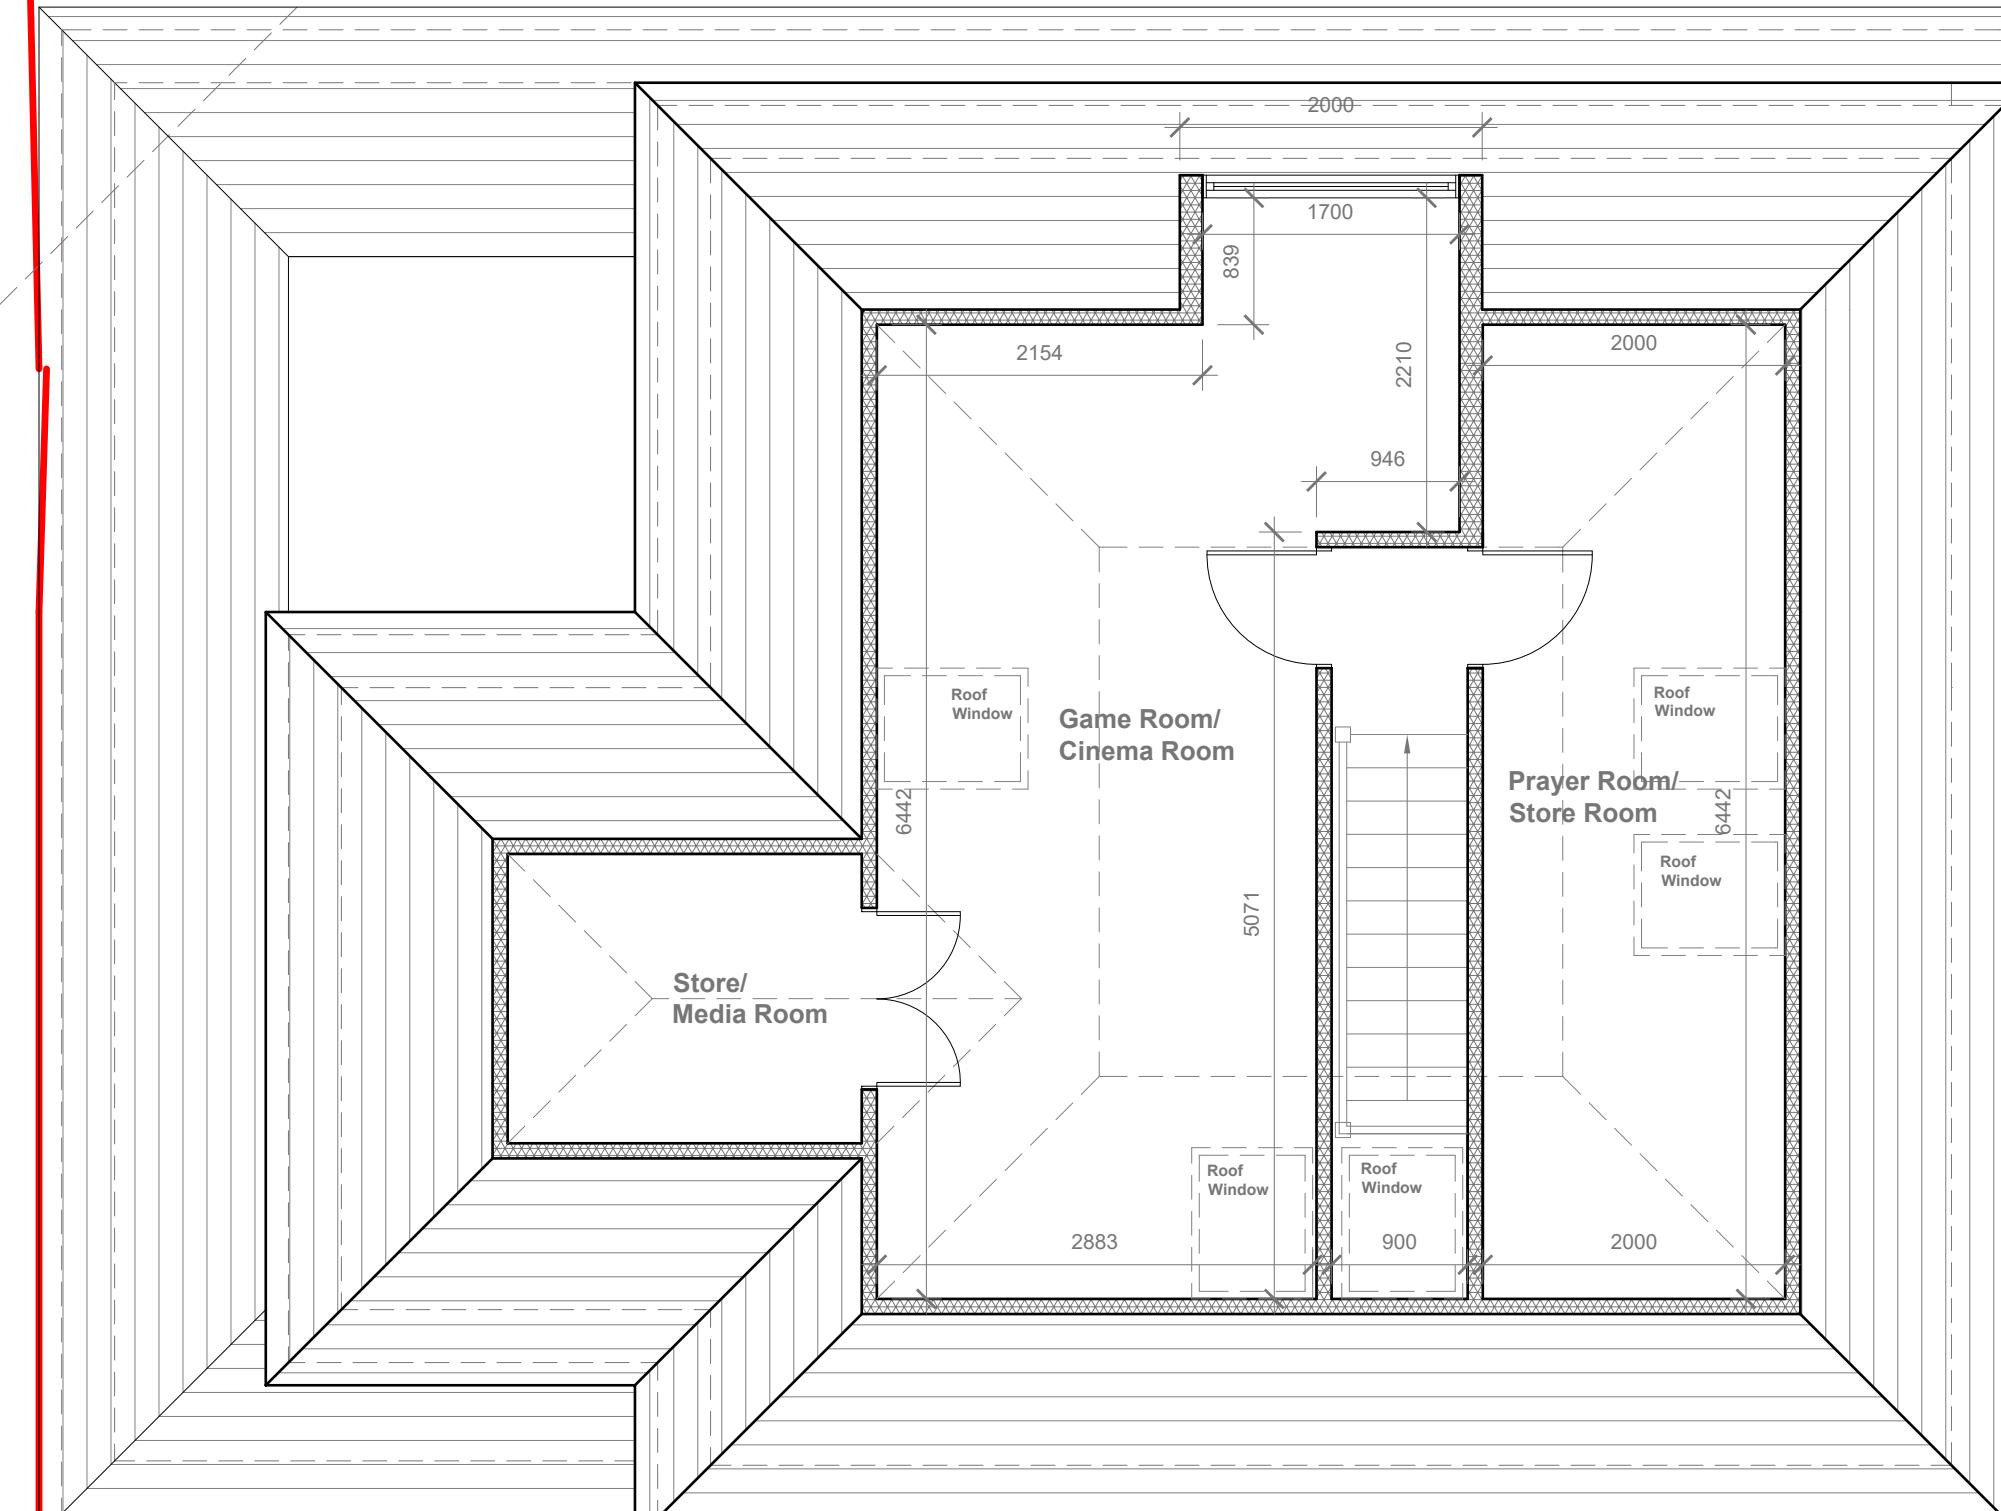

Proposed Loft Plan


GENERAL NOTES:
 1. ALL DIMENSIONS ARE IN MILLIMETER.
 2. VERIFY ALL DIMENSIONS AND CONDITIONS BEFORE BUILDING OR
 STARTING CONSTRUCTION. NOTIFY THE DESIGNER IMMEDIATELY OF ANY
 DISCREPANCY OR VARIATION.
 3. ALL WORK TO COMPLY WITH CURRENT BUILDING REGULATIONS
 AND CODES OF PRACTICE

Site Address	Scale: 1:50 @A3	Revision Date:
46 Sweetcroft Lane, Uxbridge, UB10 9LE	Date: 19/09/2023	
	Drawing No.: 2023/121-05	
	Drawn By: JG	
	e:mail - faluckpatel@yahoo.com (M) +44 (0) 7871 466 254	



Proposed Front Elevation

Scale 1:100

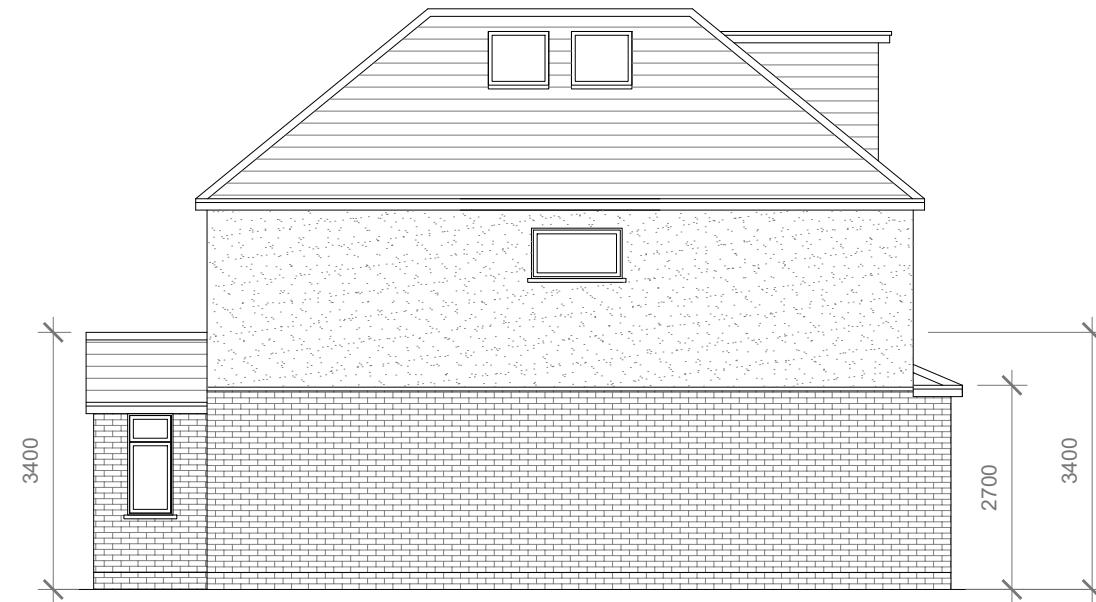


Proposed Side Elevation

Scale 1:100



Proposed Rear Elevation

Scale 1:100

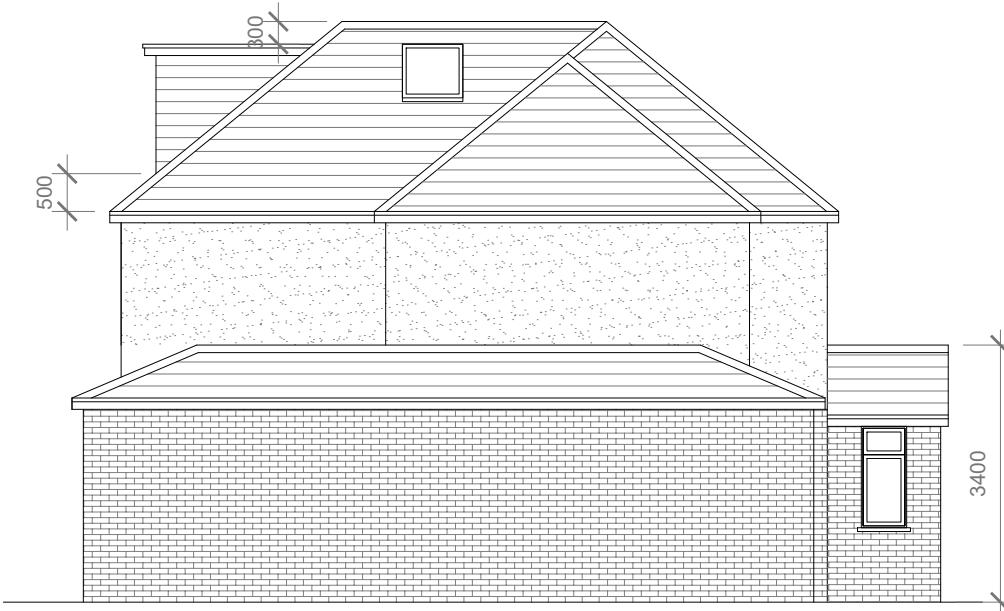

Proposed Side Elevation

Scale 1:100

Proposed Flank Wall Window to be Obscure Glazed and Non Opening below 1.7m from FFL

Proposed External Finish Materials to Match Existing External Finish Materials

Velux Window to be installed as per manufacturer specification, not projected more than 150mm from the plane of roof slope

10 Meter
5
0 1 2
1:100

GENERAL NOTES:
 1. ALL DIMENSIONS ARE IN MILLIMETER.
 2. VERIFY ALL DIMENSIONS AND CONDITIONS BEFORE BUILDING OR STARTING CONSTRUCTION. NOTIFY THE DESIGNER IMMEDIATELY OF ANY DISCREPANCY OR VARIATION.
 3. ALL WORK TO COMPLY WITH CURRENT BUILDING REGULATIONS AND CODES OF PRACTICE

Title:

Proposed Elevations

Site Address
46 Sweetcroft Lane,
Uxbridge,
UB10 9LE

Scale: 1:100 @A3
Date: 19/09/2023
Drawing No.: 2023/121 -06
Drawn By: JG

Revision Date:
e:mail - faluckpatel@yahoo.com
(M) +44 (0) 7871 466 254

Faluck Patel