



© Crown Copyright and database rights 2021 OS

Site plan
1:500



A horizontal scale bar representing 25 units at a 1:500 scale. The bar is marked with numerical labels 0, 5, 10, 15, 20, and 25. The segments between the labels are of equal length, with the first segment being the longest.

Key

— Boundary Line

— Demolished

Schedule of Areas

Total Site Area	
182.7 s.q.m.	
Existing Residential	Existing Non-Residential
165.54 s.q.m.	0.00 s.q.m.
Residential area lost by change of use or demolition	Non Residential area lost by change of use or demolition
0.00 s.q.m.	0.00 s.q.m.
Proposed Residential	Proposed Non-Residential
276.57 s.q.m.	0.00 s.q.m.
Net additional area	
11.03 s.q.m.	

Rev No. **Date** **Description**

Notes:

Any inaccuracies or errors to be reported to the architect/surveyor immediately and prior to any work commencing. All dimensions to be verified on site. All work to comply with British Standards Code of practice. All external surfaces and materials to match existing. This drawing and all information provided within it is the copyright of UPP Consultants Ltd. and reproduction without prior consent is strictly forbidden.

Dwg No	Drawn
001CL-A-01-001	UPP
Drawing	Checked
Location Plan	UPP
Scale	Issue Date
1: 500 @ A3	12.05.2022

0  5m

Project Address
1 CLOVELLY AVENUE, ICKENHAM, UXBRIDGE UB10 8PR

Client	Status
C/O of UPP	For Planning

UPP
ARCHITECTS +
TOWN PLANNERS





Key

— Boundary Line

- - - Demolished

Rev No. Date Description

Notes:
Any inaccuracies or errors to be reported to the architect/surveyor immediately and prior to any work commencing. All dimensions to be verified on site. All work to comply with British Standards Code of practice. All external surfaces and materials to match existing. This drawing and all information provided within it is the copyright of UPP Consultants Ltd. and reproduction without prior consent is strictly forbidden.

Dwg No 001CL-A-02-101 Drawn UPP

Drawing Proposed Front Visualization Checked UPP

Scale @ A3 Issue Date 12.05.2022

Project Address
1 CLOVELLY AVENUE, ICKENHAM, UXBRIDGE UB10 8PR


Client C/O of UPP Status For Planning


www.upp-planning.co.uk
info@upp-planning.co.uk
0208 202 9996
Atrium, Stables Market, Chalk Farm Road, London, NW1 8AH


UPP
ARCHITECTS +
TOWN PLANNERS






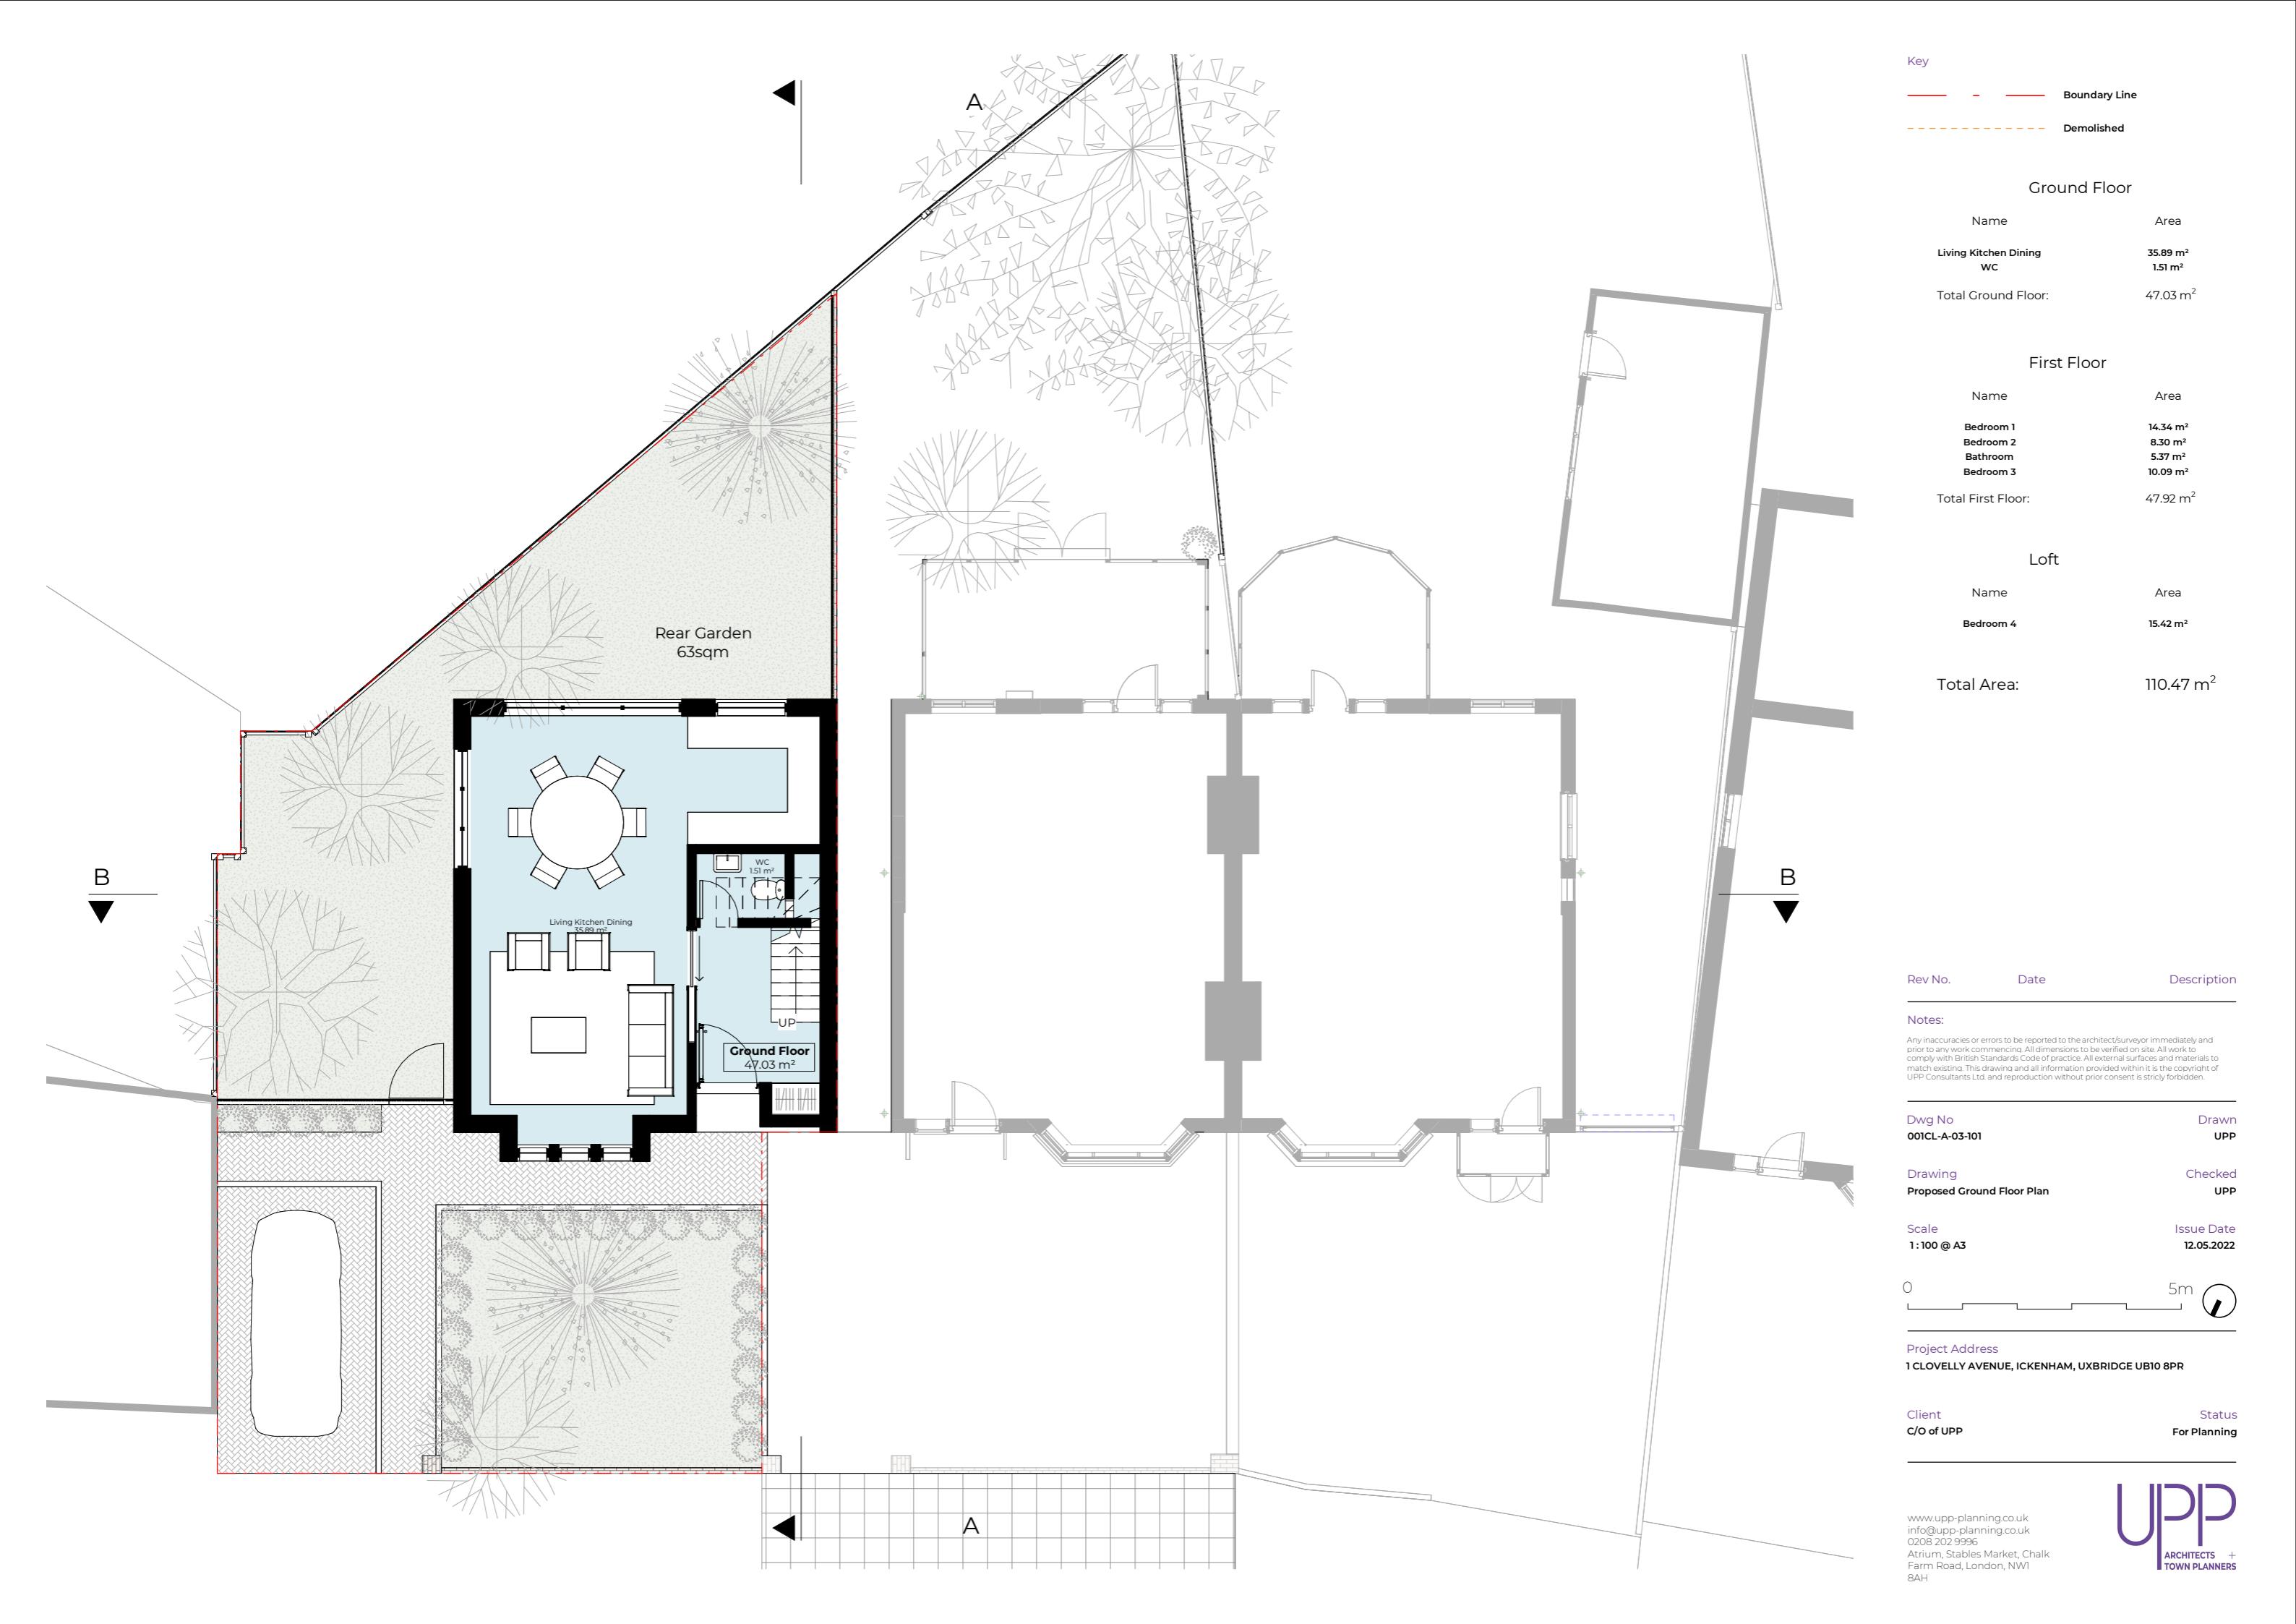

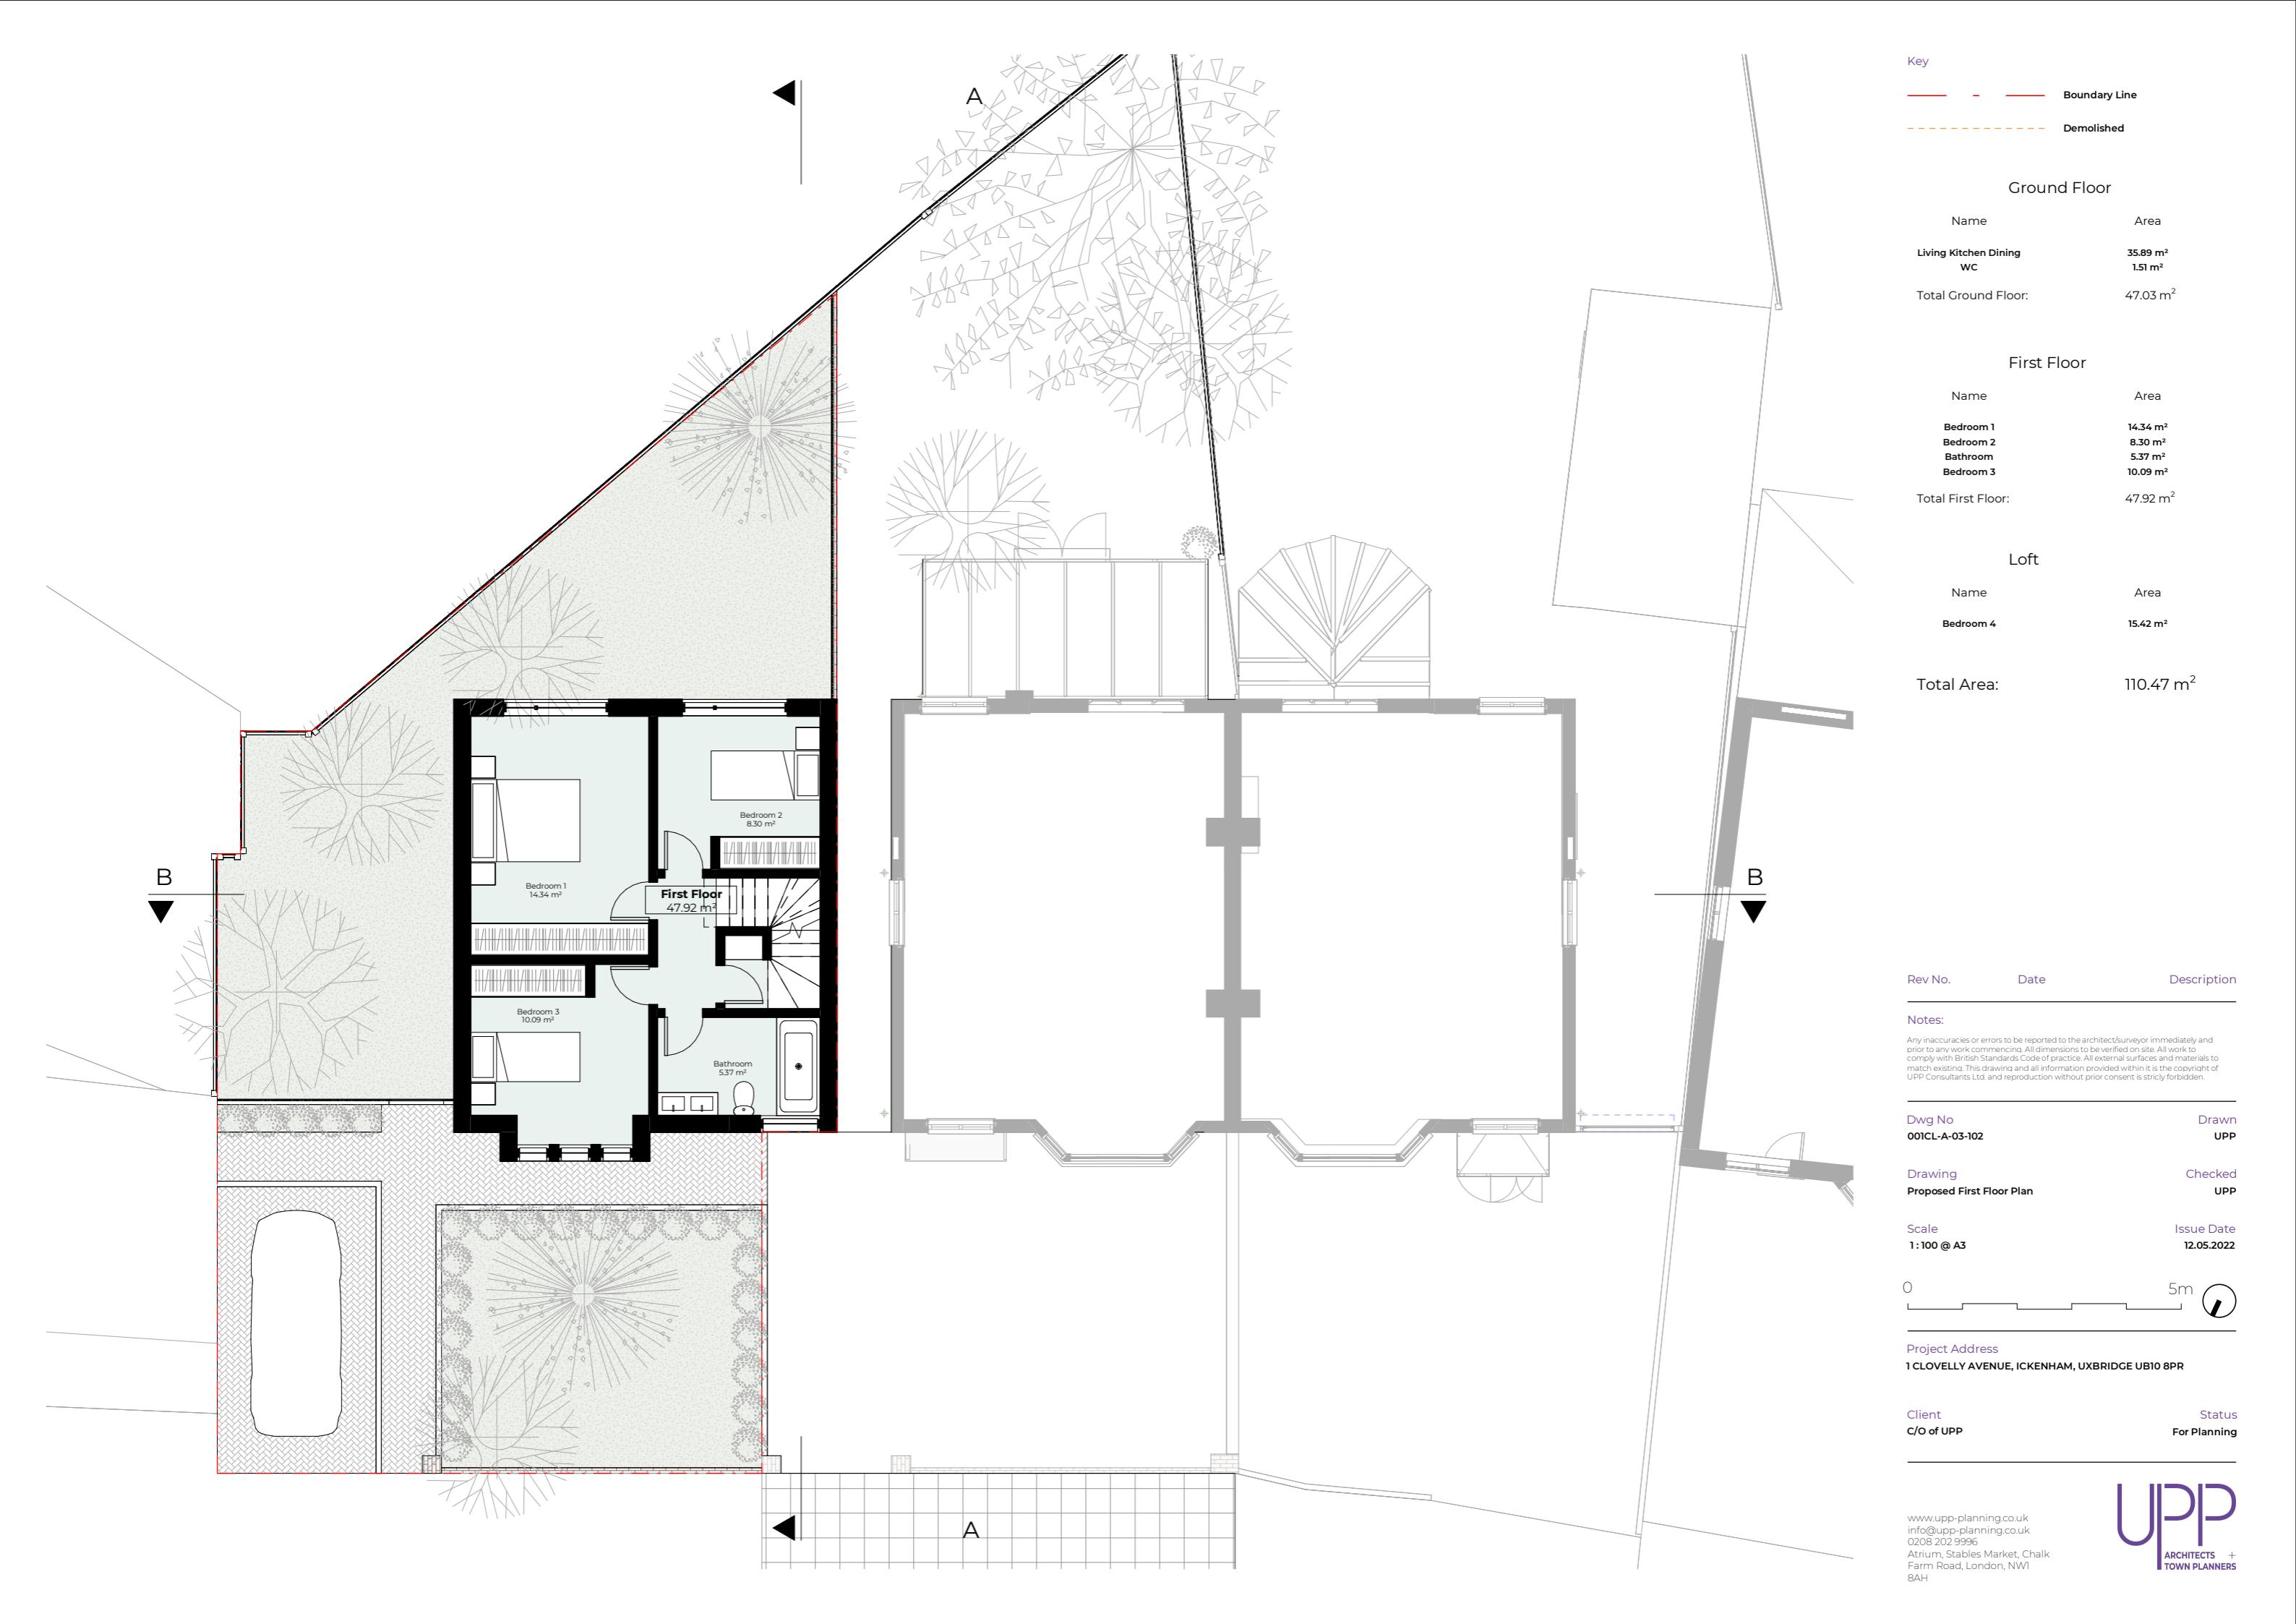

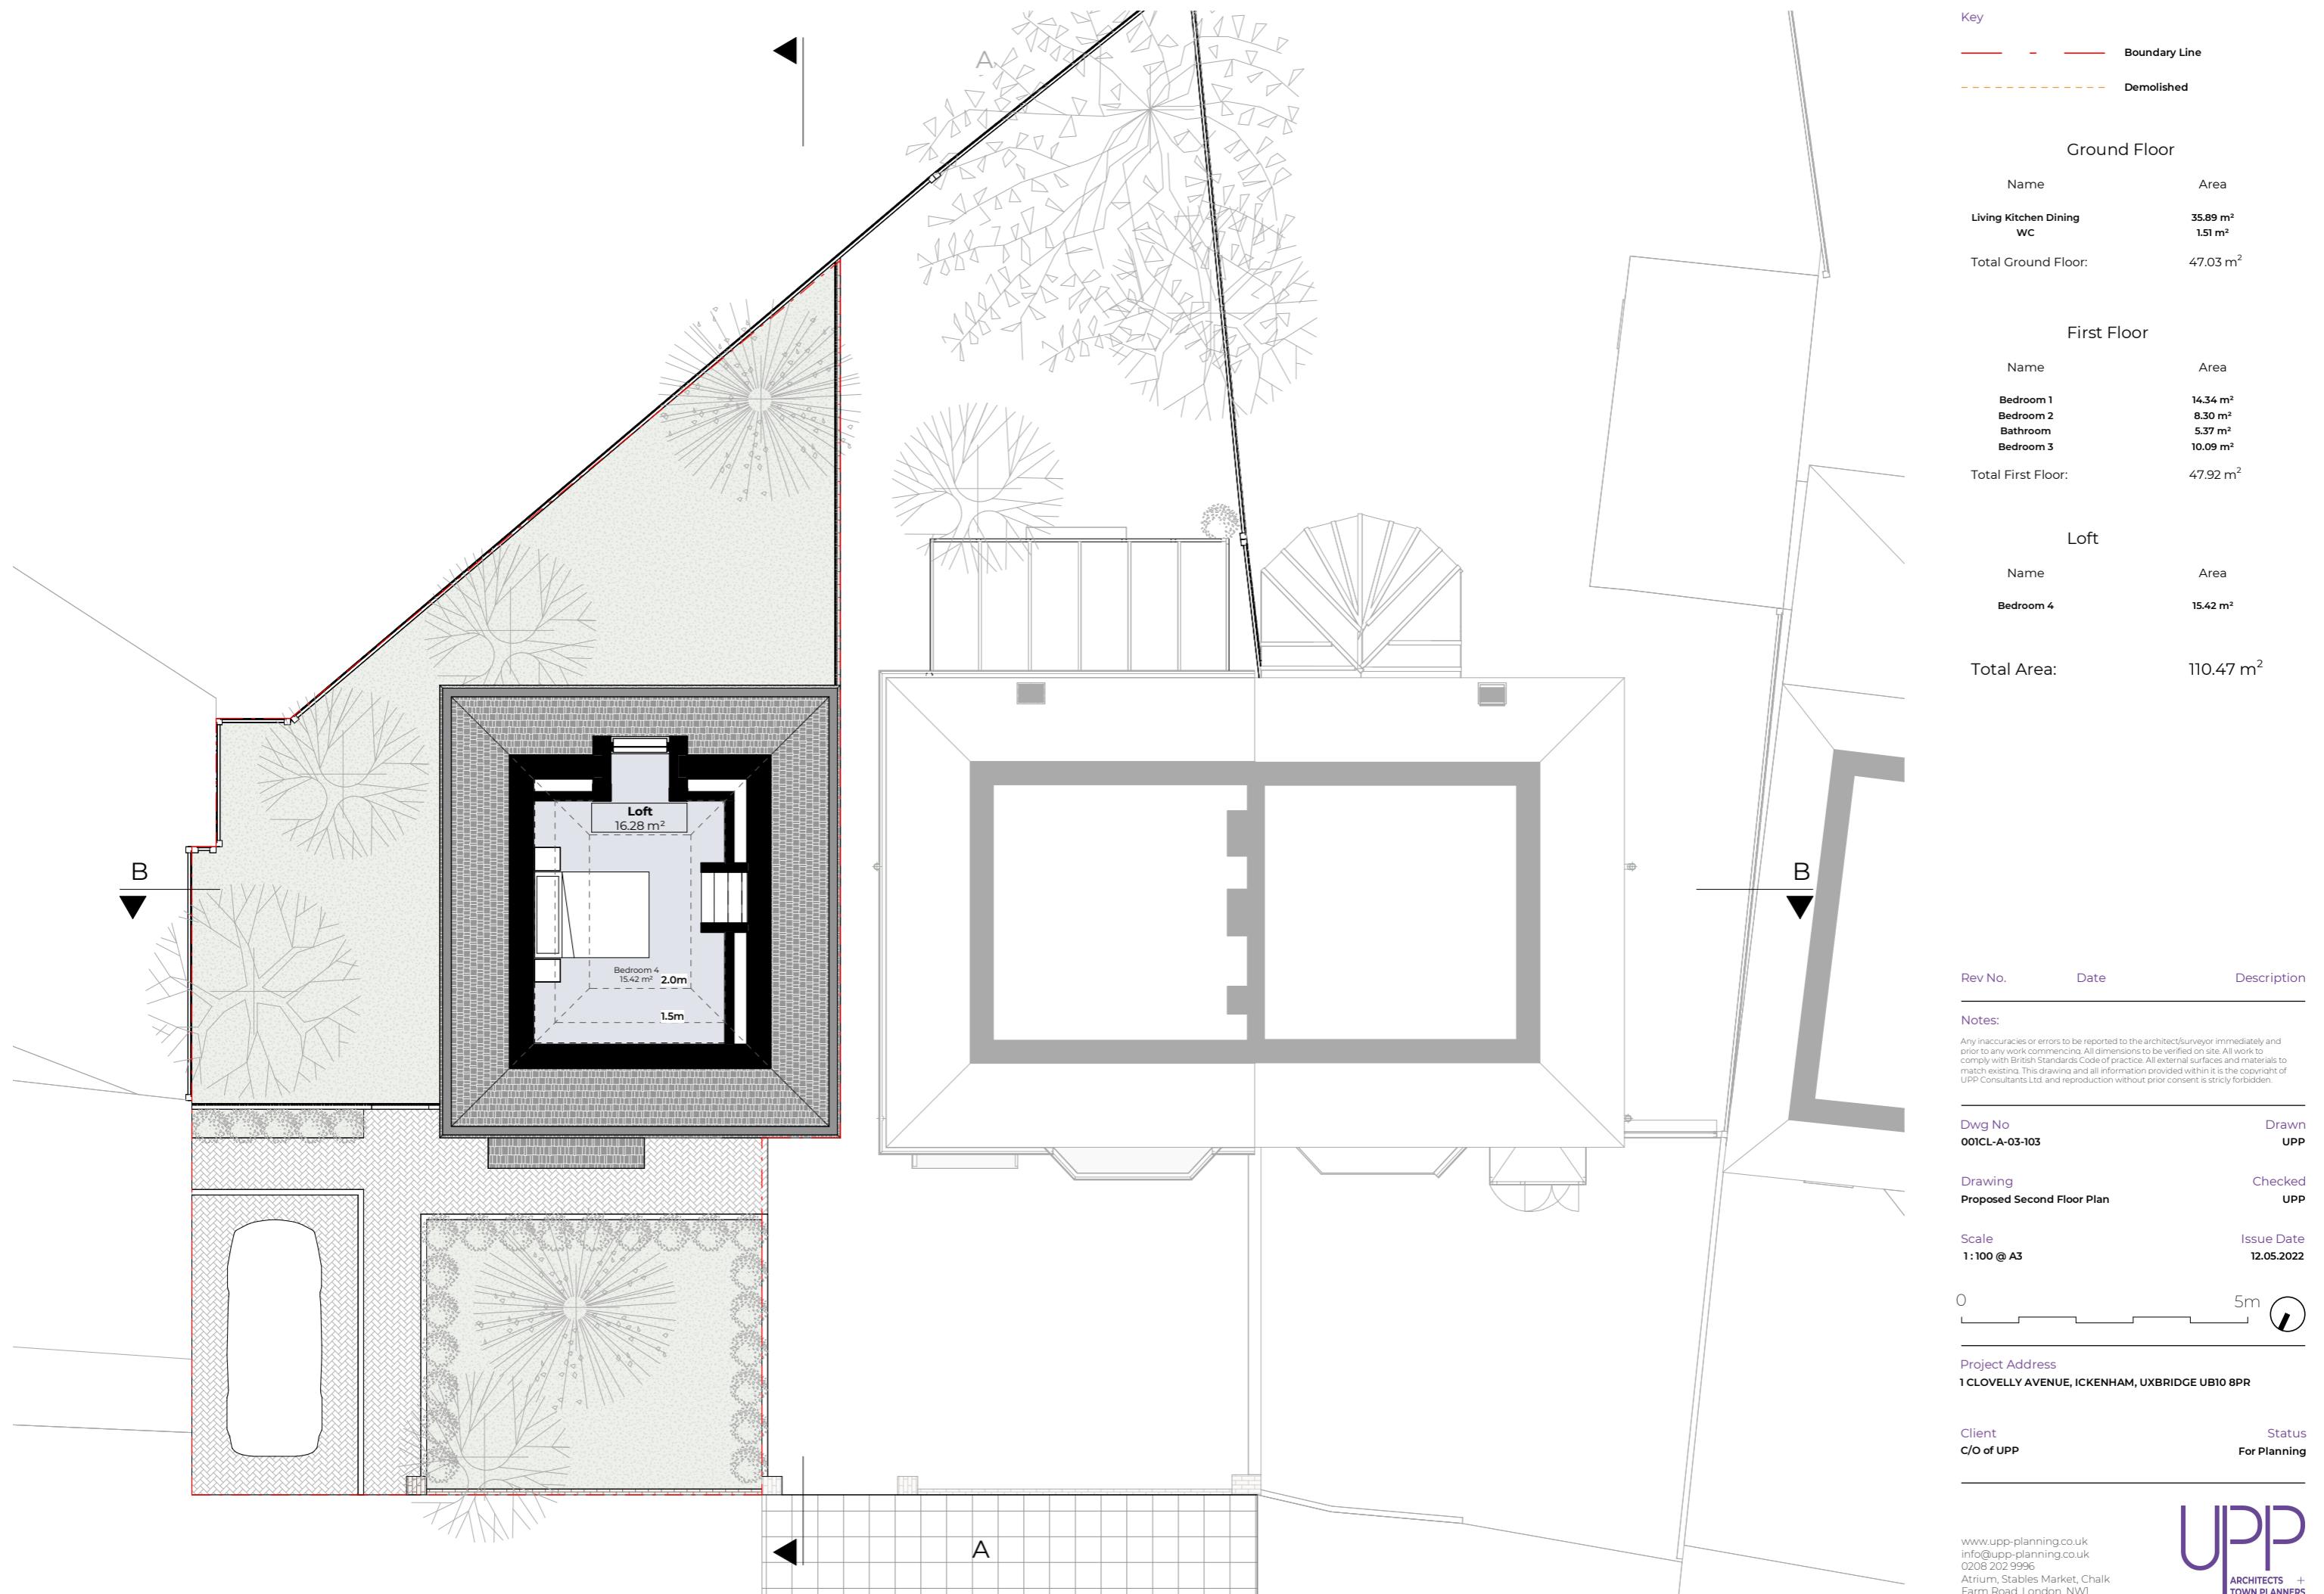

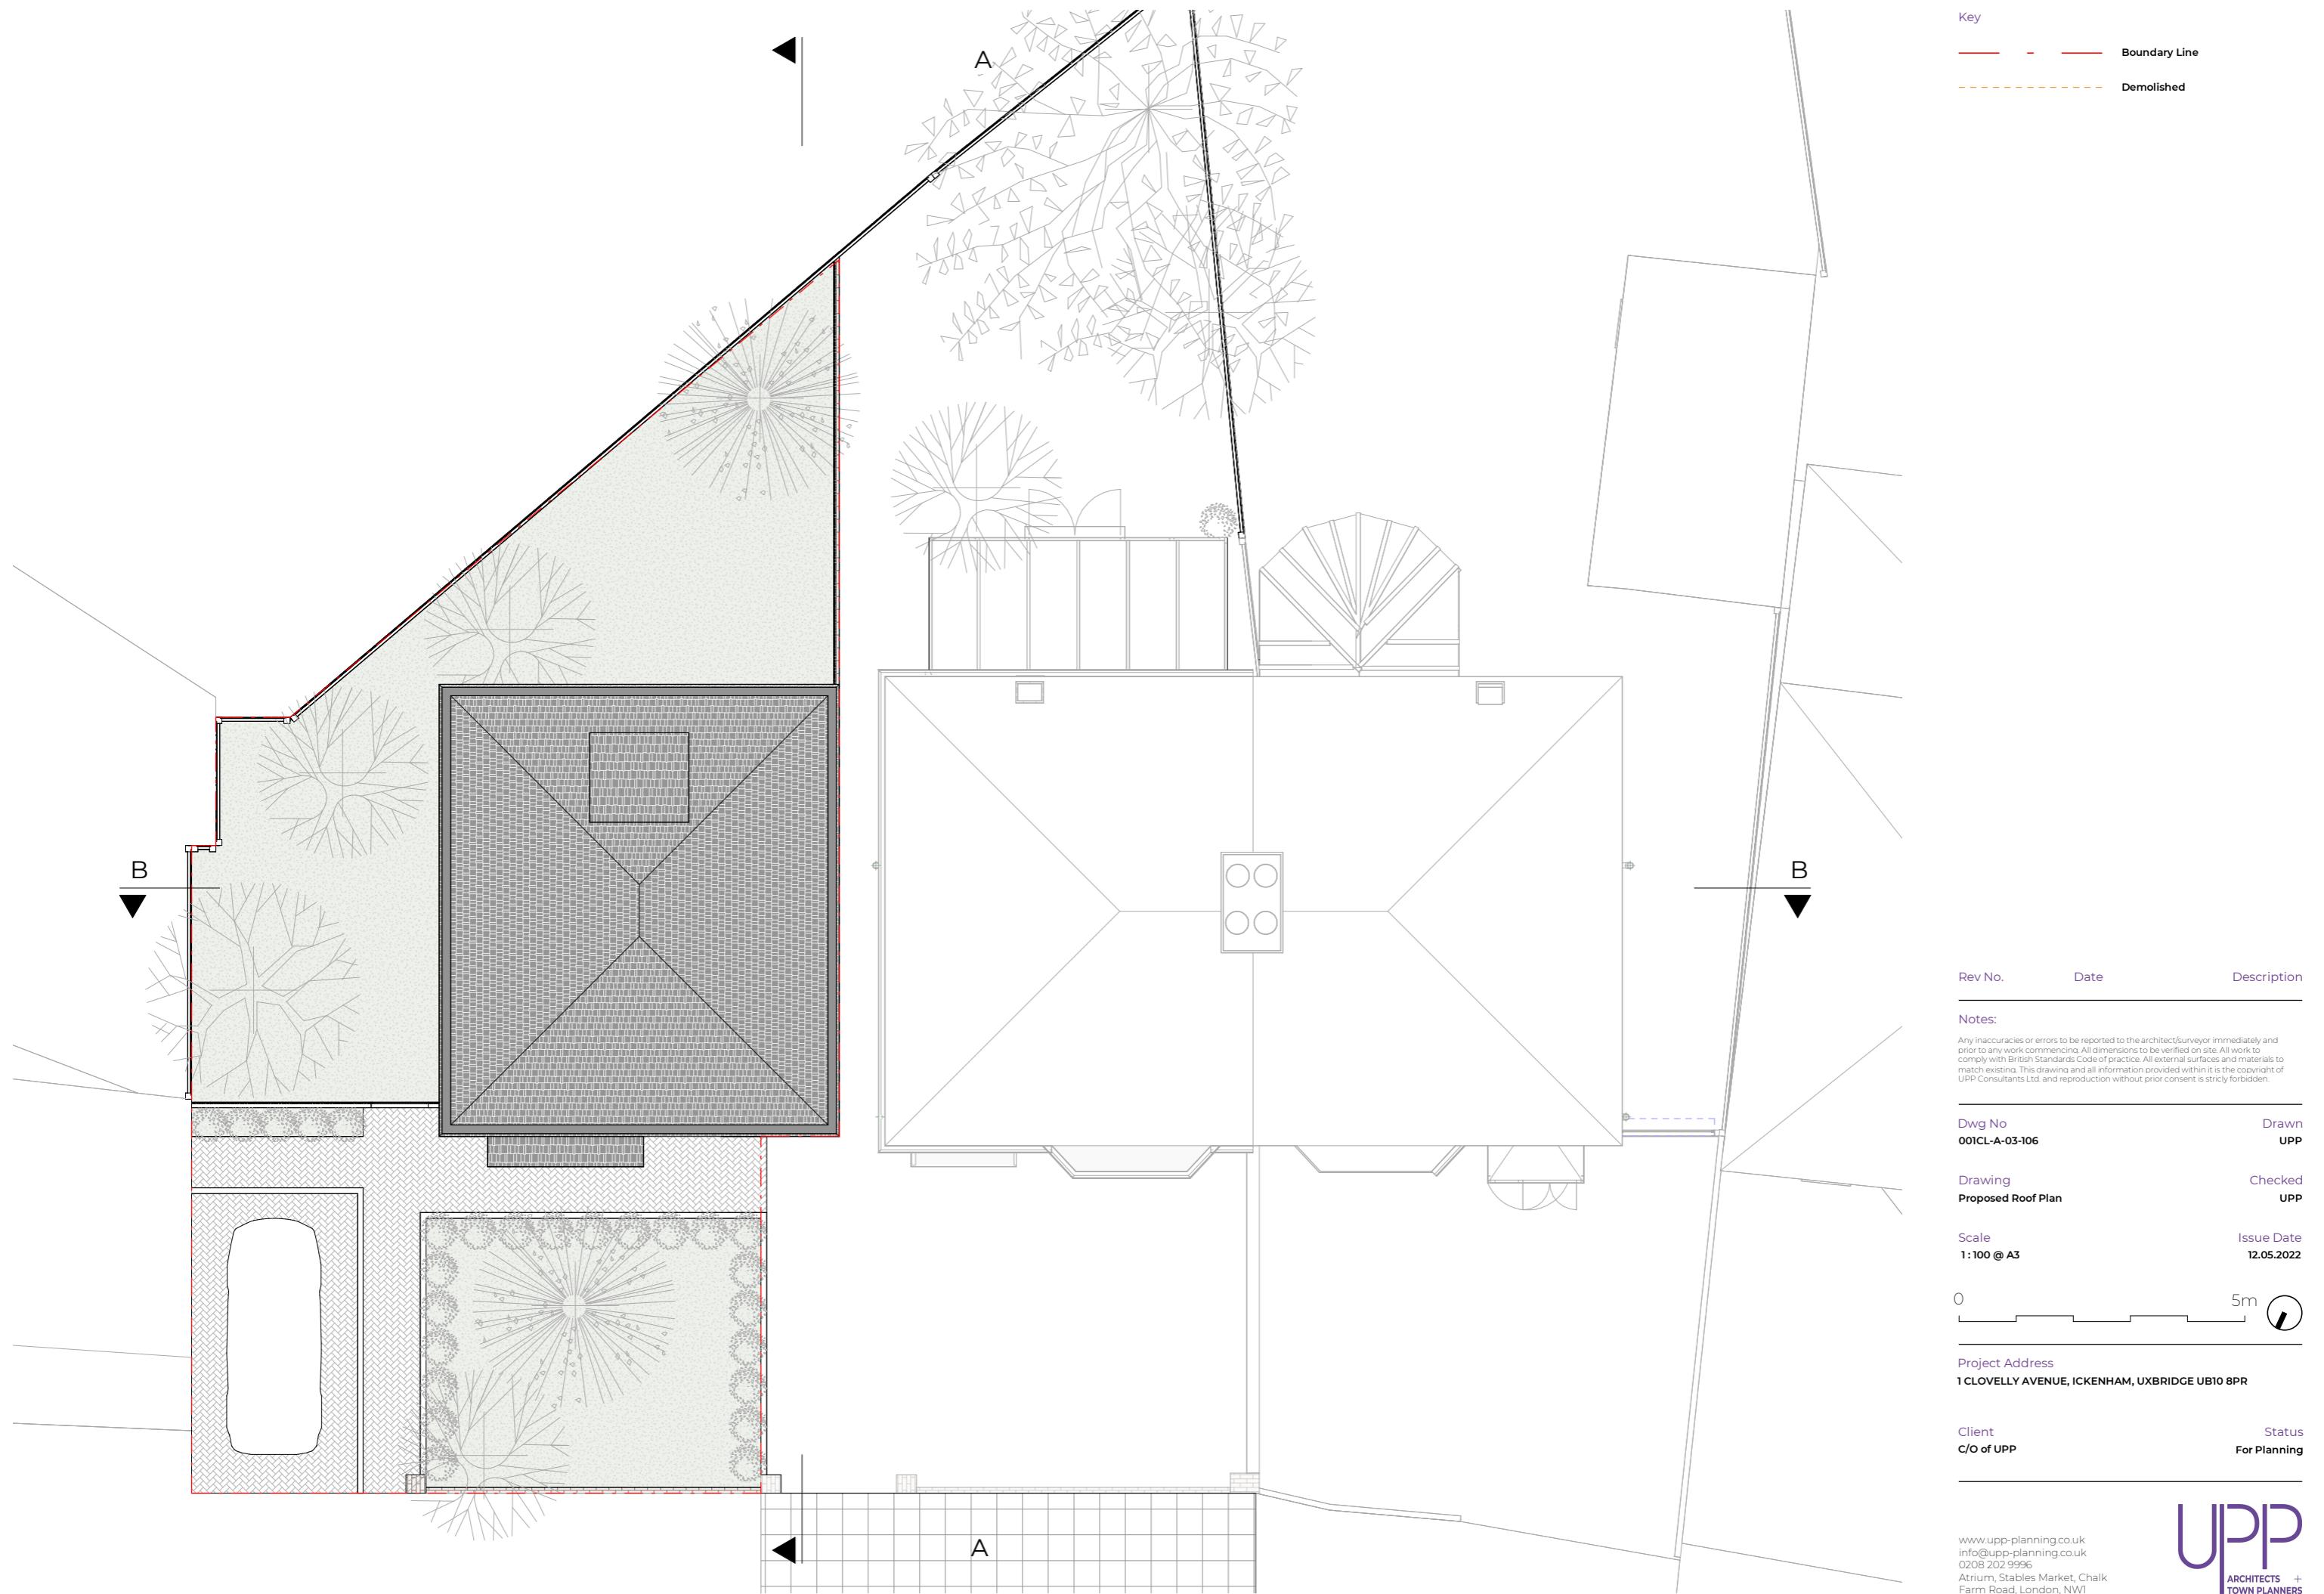

Key

Boundary Line

Demolished



Rev No. Date Description

Notes:
Any inaccuracies or errors to be reported to the architect/surveyor immediately and prior to any work commencing. All dimensions to be verified on site. All work to comply with British Standards Code of practice. All external surfaces and materials to match existing. This drawing and all information provided within it is the copyright of UPP Consultants Ltd. and reproduction without prior consent is strictly forbidden.

Dwg No 001CL-A-05-101 Drawn UPP

Drawing Proposed Section A-A' Checked UPP

Scale 1:100 @ A3 Issue Date 12.05.2022

0 5m

Project Address
1 CLOVELLY AVENUE, ICKENHAM, UXBRIDGE UB10 8PR

Client C/O of UPP Status For Planning

www.upp-planning.co.uk
info@upp-planning.co.uk
0208 202 9996
Atrium, Stables Market, Chalk Farm Road, London, NW1 8AH

UPP
ARCHITECTS +
TOWN PLANNERS

Key

Boundary Line

Demolished



Rev No.	Date	Description
<hr/>		
Notes:		
Any inaccuracies or errors to be reported to the architect/surveyor immediately and prior to any work commencing. All dimensions to be verified on site. All work to comply with British Standards Code of practice. All external surfaces and materials to match existing. This drawing and all information provided within it is the copyright of UPP Consultants Ltd. and reproduction without prior consent is strictly forbidden.		
Dwg No	Drawn	001CL-A-05-102 UPP
Drawing	Checked	Proposed Section B-B'
Scale	Issue Date	1:100 @ A3 12.05.2022
0	5m	
<hr/>		
Project Address		
1 CLOVELLY AVENUE, ICKENHAM, UXBRIDGE UB10 8PR		

Client
C/O of UPP

Status
For Planning

www.upp-planning.co.uk
info@upp-planning.co.uk
0208 202 9996
Atrium, Stables Market, Chalk Farm Road, London, NW1 8AH

UPP
ARCHITECTS +
TOWN PLANNERS

Key

Boundary Line

Demolished



Rev No.	Date	Description
<hr/>		
Notes:		
Any inaccuracies or errors to be reported to the architect/surveyor immediately and prior to any work commencing. All dimensions to be verified on site. All work to comply with British Standards Code of practice. All external surfaces and materials to match existing. This drawing and all information provided within it is the copyright of UPP Consultants Ltd. and reproduction without prior consent is strictly forbidden.		
Dwg No	Drawn	UPP
001CL-A-06-101	UPP	
Drawing	Checked	UPP
Proposed Elevation	UPP	
Scale	Issue Date	
1:100 @ A3	12.05.2022	
0	5m	
<hr/>		
Project Address		
1 CLOVELLY AVENUE, ICKENHAM, UXBRIDGE UB10 8PR		

Client
C/O of UPP

Status
For Planning

www.upp-planning.co.uk
info@upp-planning.co.uk
0208 202 9996
Atrium, Stables Market, Chalk Farm Road, London, NW1 8AH

UPP
ARCHITECTS +
TOWN PLANNERS

Key

Boundary Line

Demolished



Rev No. Date Description

Notes:
Any inaccuracies or errors to be reported to the architect/surveyor immediately and prior to any work commencing. All dimensions to be verified on site. All work to comply with British Standards Code of practice. All external surfaces and materials to match existing. This drawing and all information provided within it is the copyright of UPP Consultants Ltd. and reproduction without prior consent is strictly forbidden.

Dwg No 001CL-A-06-102 Drawn UPP

Drawing Proposed Elevation Checked UPP

Scale 1:100 @ A3 Issue Date 12.05.2022

0 5m

Project Address
1 CLOVELLY AVENUE, ICKENHAM, UXBRIDGE UB10 8PR

Client C/O of UPP Status For Planning


www.upp-planning.co.uk
info@upp-planning.co.uk
0208 202 9996
Atrium, Stables Market, Chalk Farm Road, London, NW1 8AH

UPP
ARCHITECTS +
TOWN PLANNERS

Key

Boundary Line

Demolished

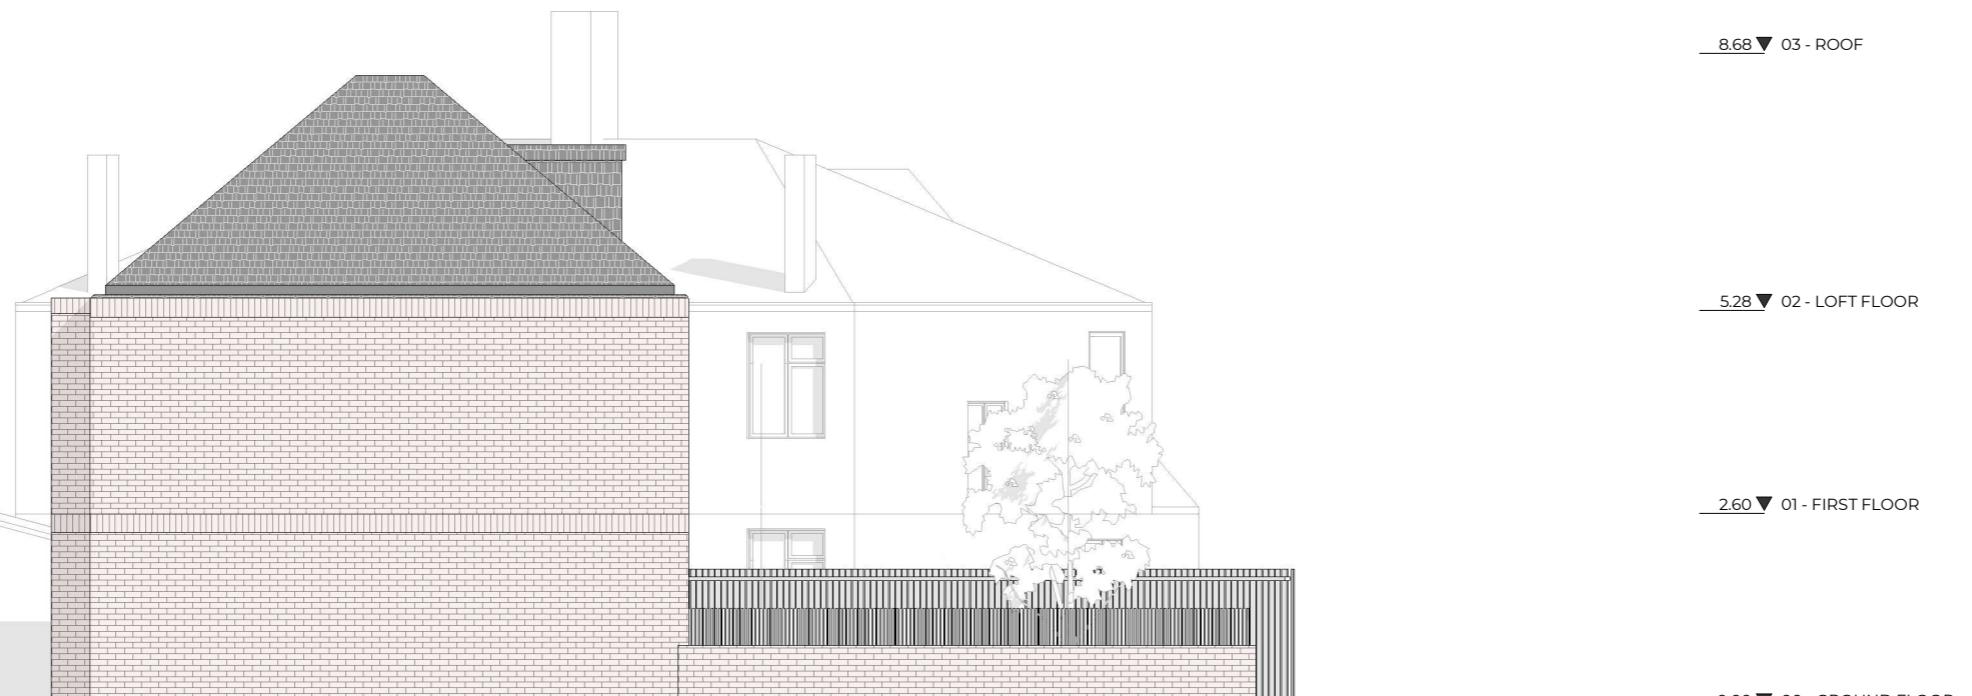

Rev No. Date Description

Notes:
Any inaccuracies or errors to be reported to the architect/surveyor immediately and prior to any work commencing. All dimensions to be verified on site. All work to comply with British Standards Code of practice. All external surfaces and materials to match existing. This drawing and all information provided within it is the copyright of UPP Consultants Ltd. and reproduction without prior consent is strictly forbidden.

Dwg No 001CL-A-06-103 Drawn UPP

Drawing Proposed Elevation Checked UPP

Scale 1:100 @ A3 Issue Date 12.05.2022

0 5m

Project Address
1 CLOVELLY AVENUE, ICKENHAM, UXBRIDGE UB10 8PR

Client C/O of UPP Status For Planning

www.upp-planning.co.uk
info@upp-planning.co.uk
0208 202 9996
Atrium, Stables Market, Chalk Farm Road, London, NW1 8AH

UPP
ARCHITECTS +
TOWN PLANNERS

Key

Boundary Line

Demolished



Rev No. Date Description

Notes:
Any inaccuracies or errors to be reported to the architect/surveyor immediately and prior to any work commencing. All dimensions to be verified on site. All work to comply with British Standards Code of practice. All external surfaces and materials to match existing. This drawing and all information provided within it is the copyright of UPP Consultants Ltd. and reproduction without prior consent is strictly forbidden.

Dwg No 001CL-A-06-104 Drawn UPP

Drawing Proposed Elevation Checked UPP

Scale 1:100 @ A3 Issue Date 12.05.2022

0 5m

Project Address
1 CLOVELY AVENUE, ICKENHAM, UXBRIDGE UB10 8PR

Client C/O of UPP Status For Planning

www.upp-planning.co.uk
info@upp-planning.co.uk
0208 202 9996
Atrium, Stables Market, Chalk Farm Road, London, NW1 8AH

UPP
ARCHITECTS +
TOWN PLANNERS