


SITE PLAN 1:500@A3

MapServe



NOTE TO CONTRACTOR
 All figured dimensions are to be confirmed on site prior to construction. All works are to comply with current UK Building Regulations. Any discrepancies are to be reported immediately to the designer. Copyright remains the property of Natalie Horner


LOCATION PLAN 1:1250@A3

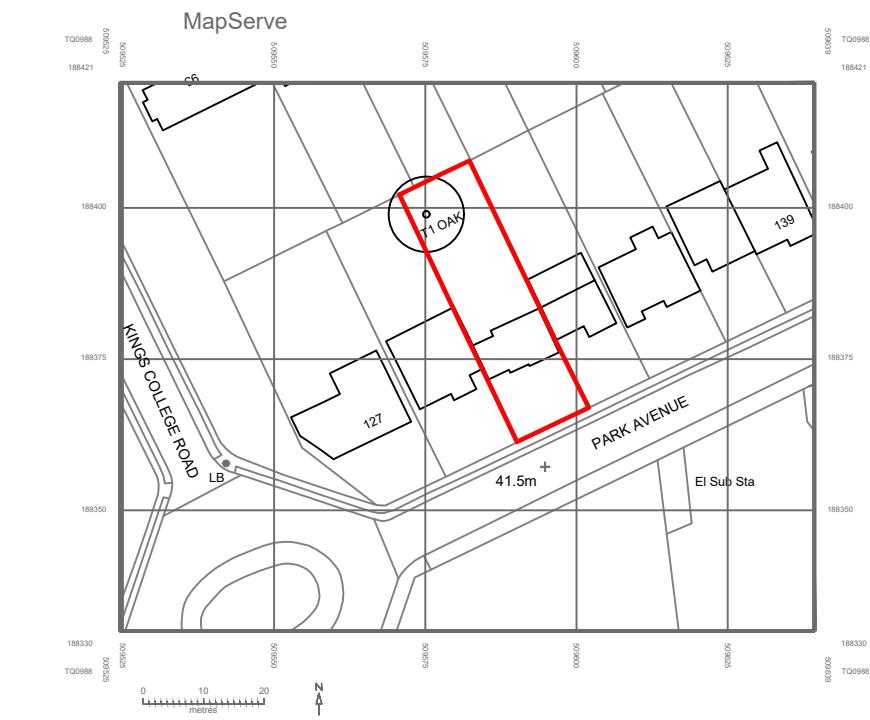

PLANNING

PLEASE DO NOT CONSTRUCT FROM THIS DRAWING

REV	DESCRIPTION	DATE
A	Annotation amended	05.08.22
B	Site boundary amended	05.08.22

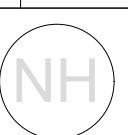

Natalie Horner BA (hons) PG Dip
 Architectural Design Services
 E natalie@nataliehorner.co.uk
 T 07846873080

PROJECT:
 131 PARK AVENUE
 RUISLIP
 HA4 7UN

CLIENT:
 MR AND MRS HINE

DRAWING TITLE:
 SITE LOCATION PLAN

Scale 1:500 / 1:1250@A3
Drawn NH
Date 29.06.21
 (or as specified)

Project 00174
Drawing No 001
Revision B