





NOTE TO CONTRACTOR
All figured dimensions are to be confirmed on site prior to construction. All works are to comply with current UK Building Regulations. Any discrepancies are to be reported immediately to the designer. Copyright remains the property of Natalie Horner

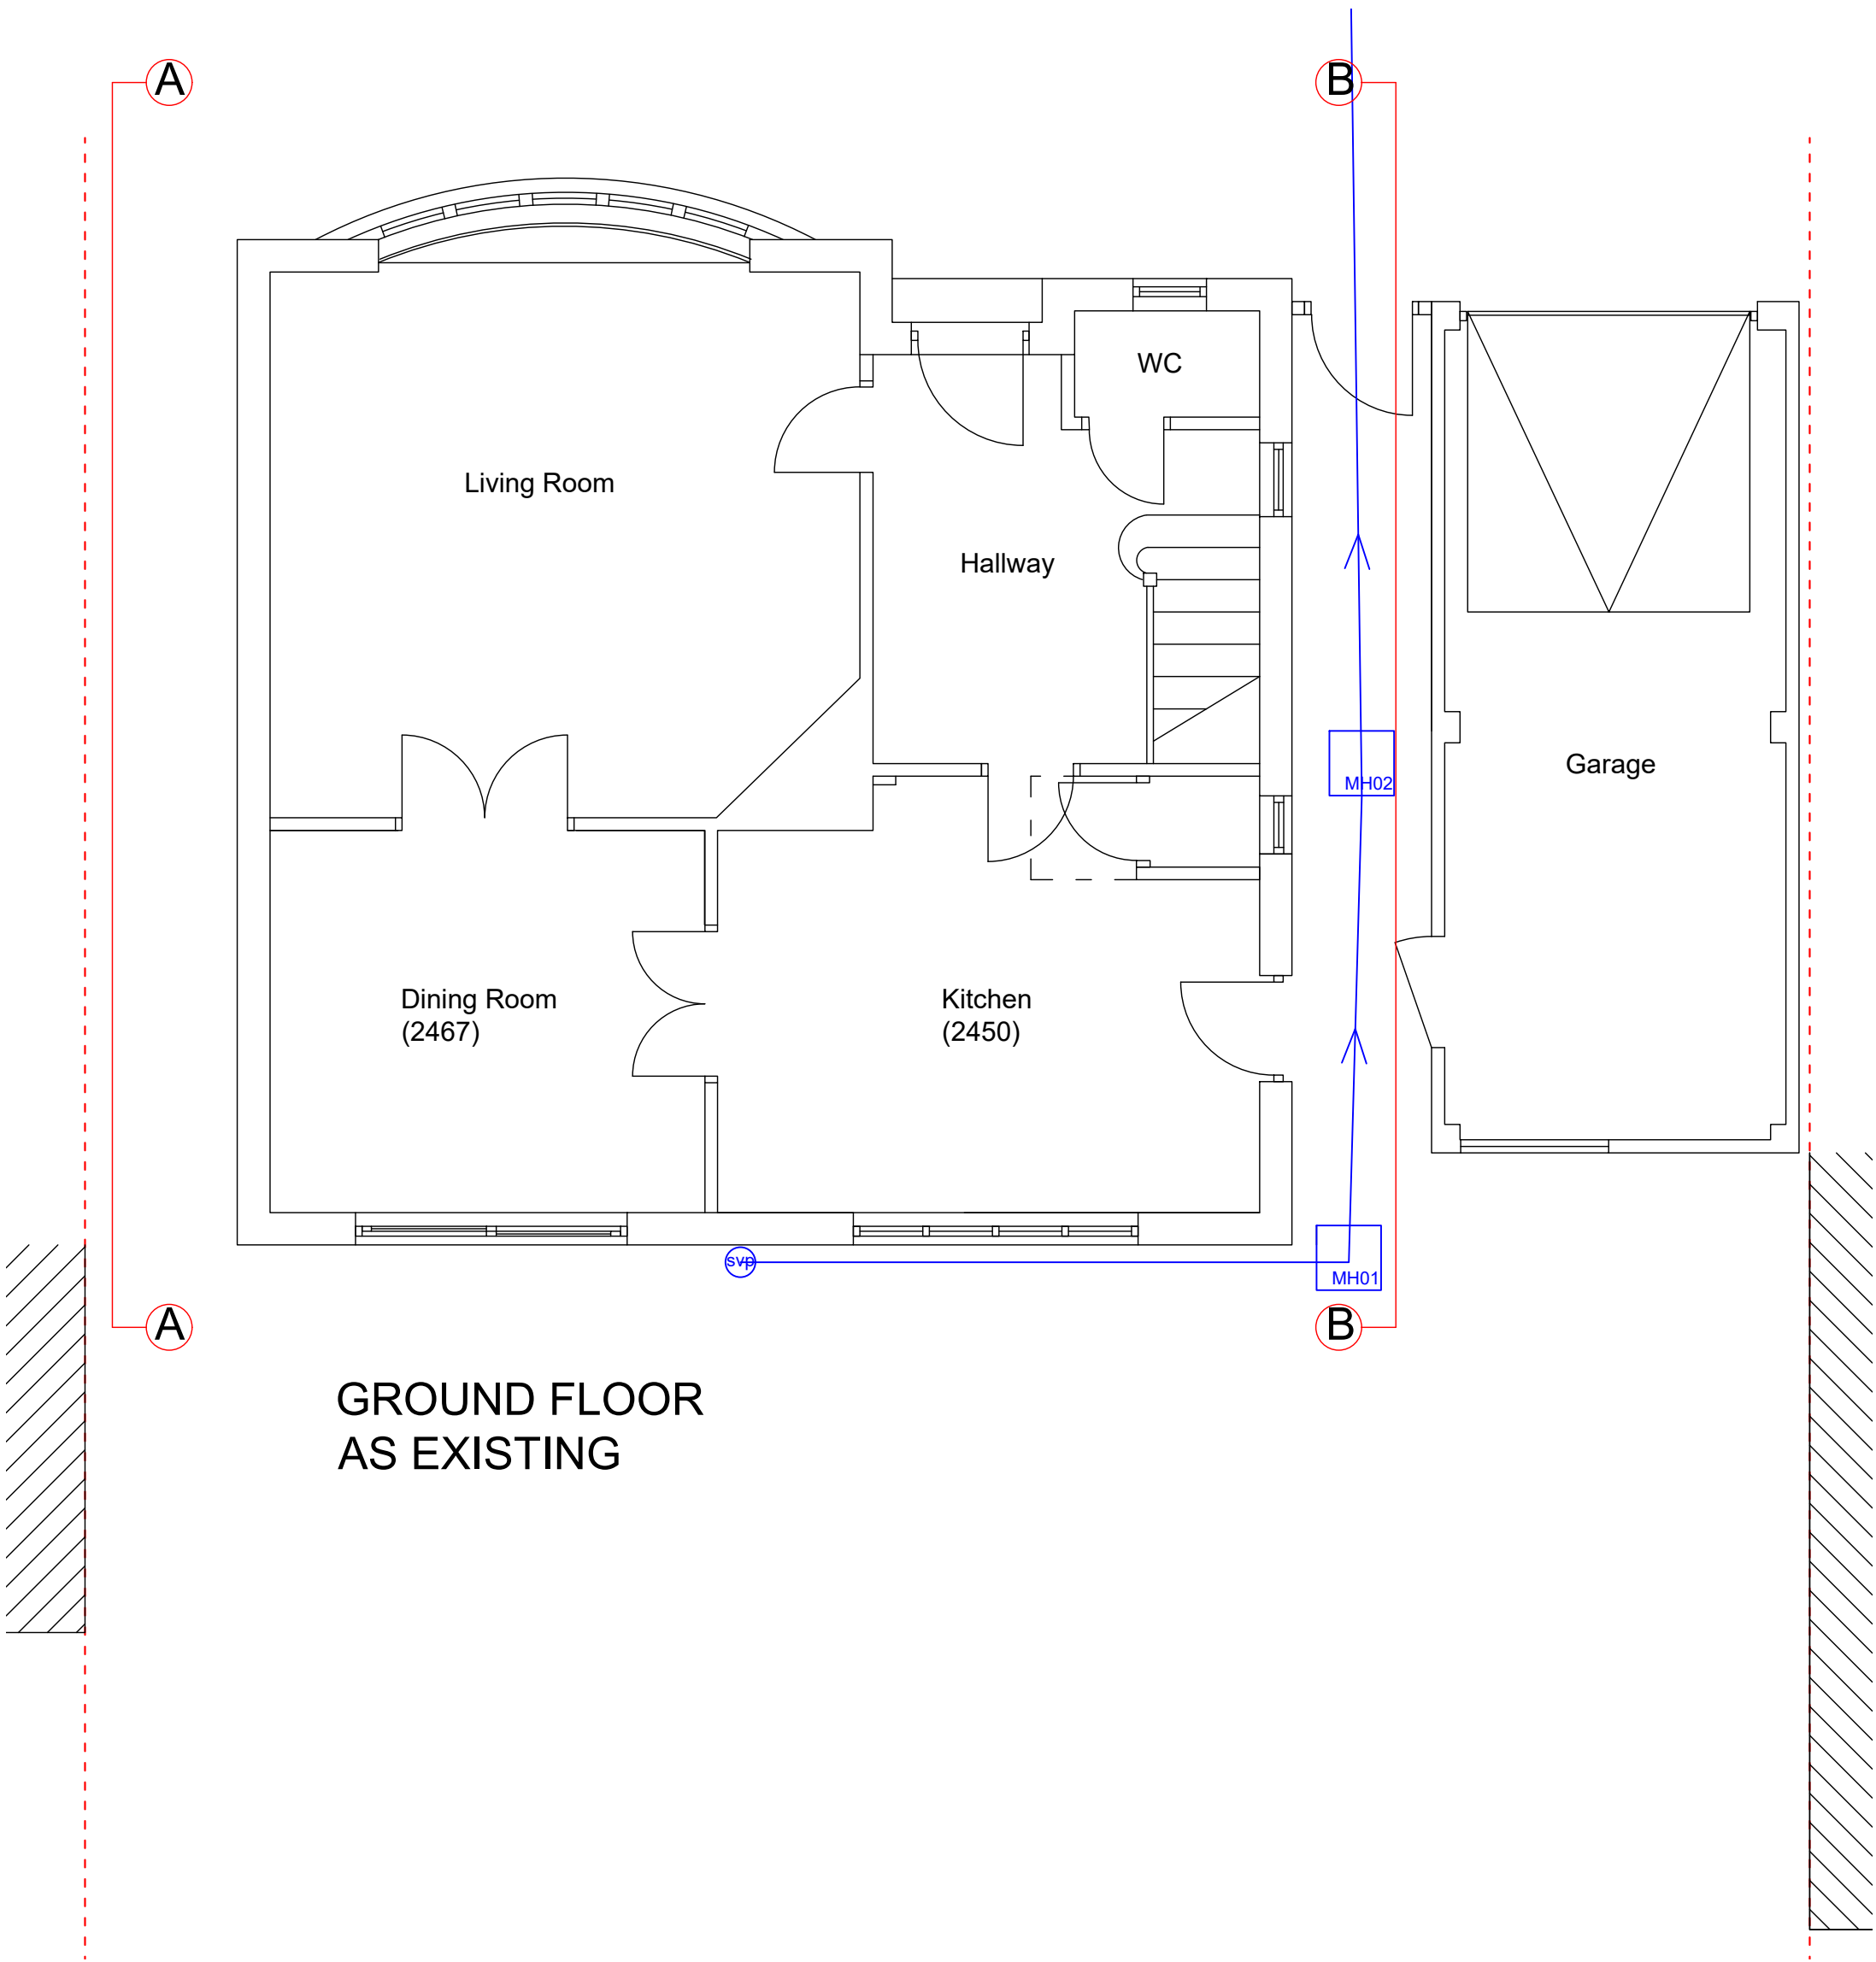


GROUND FLOOR
AS EXISTING

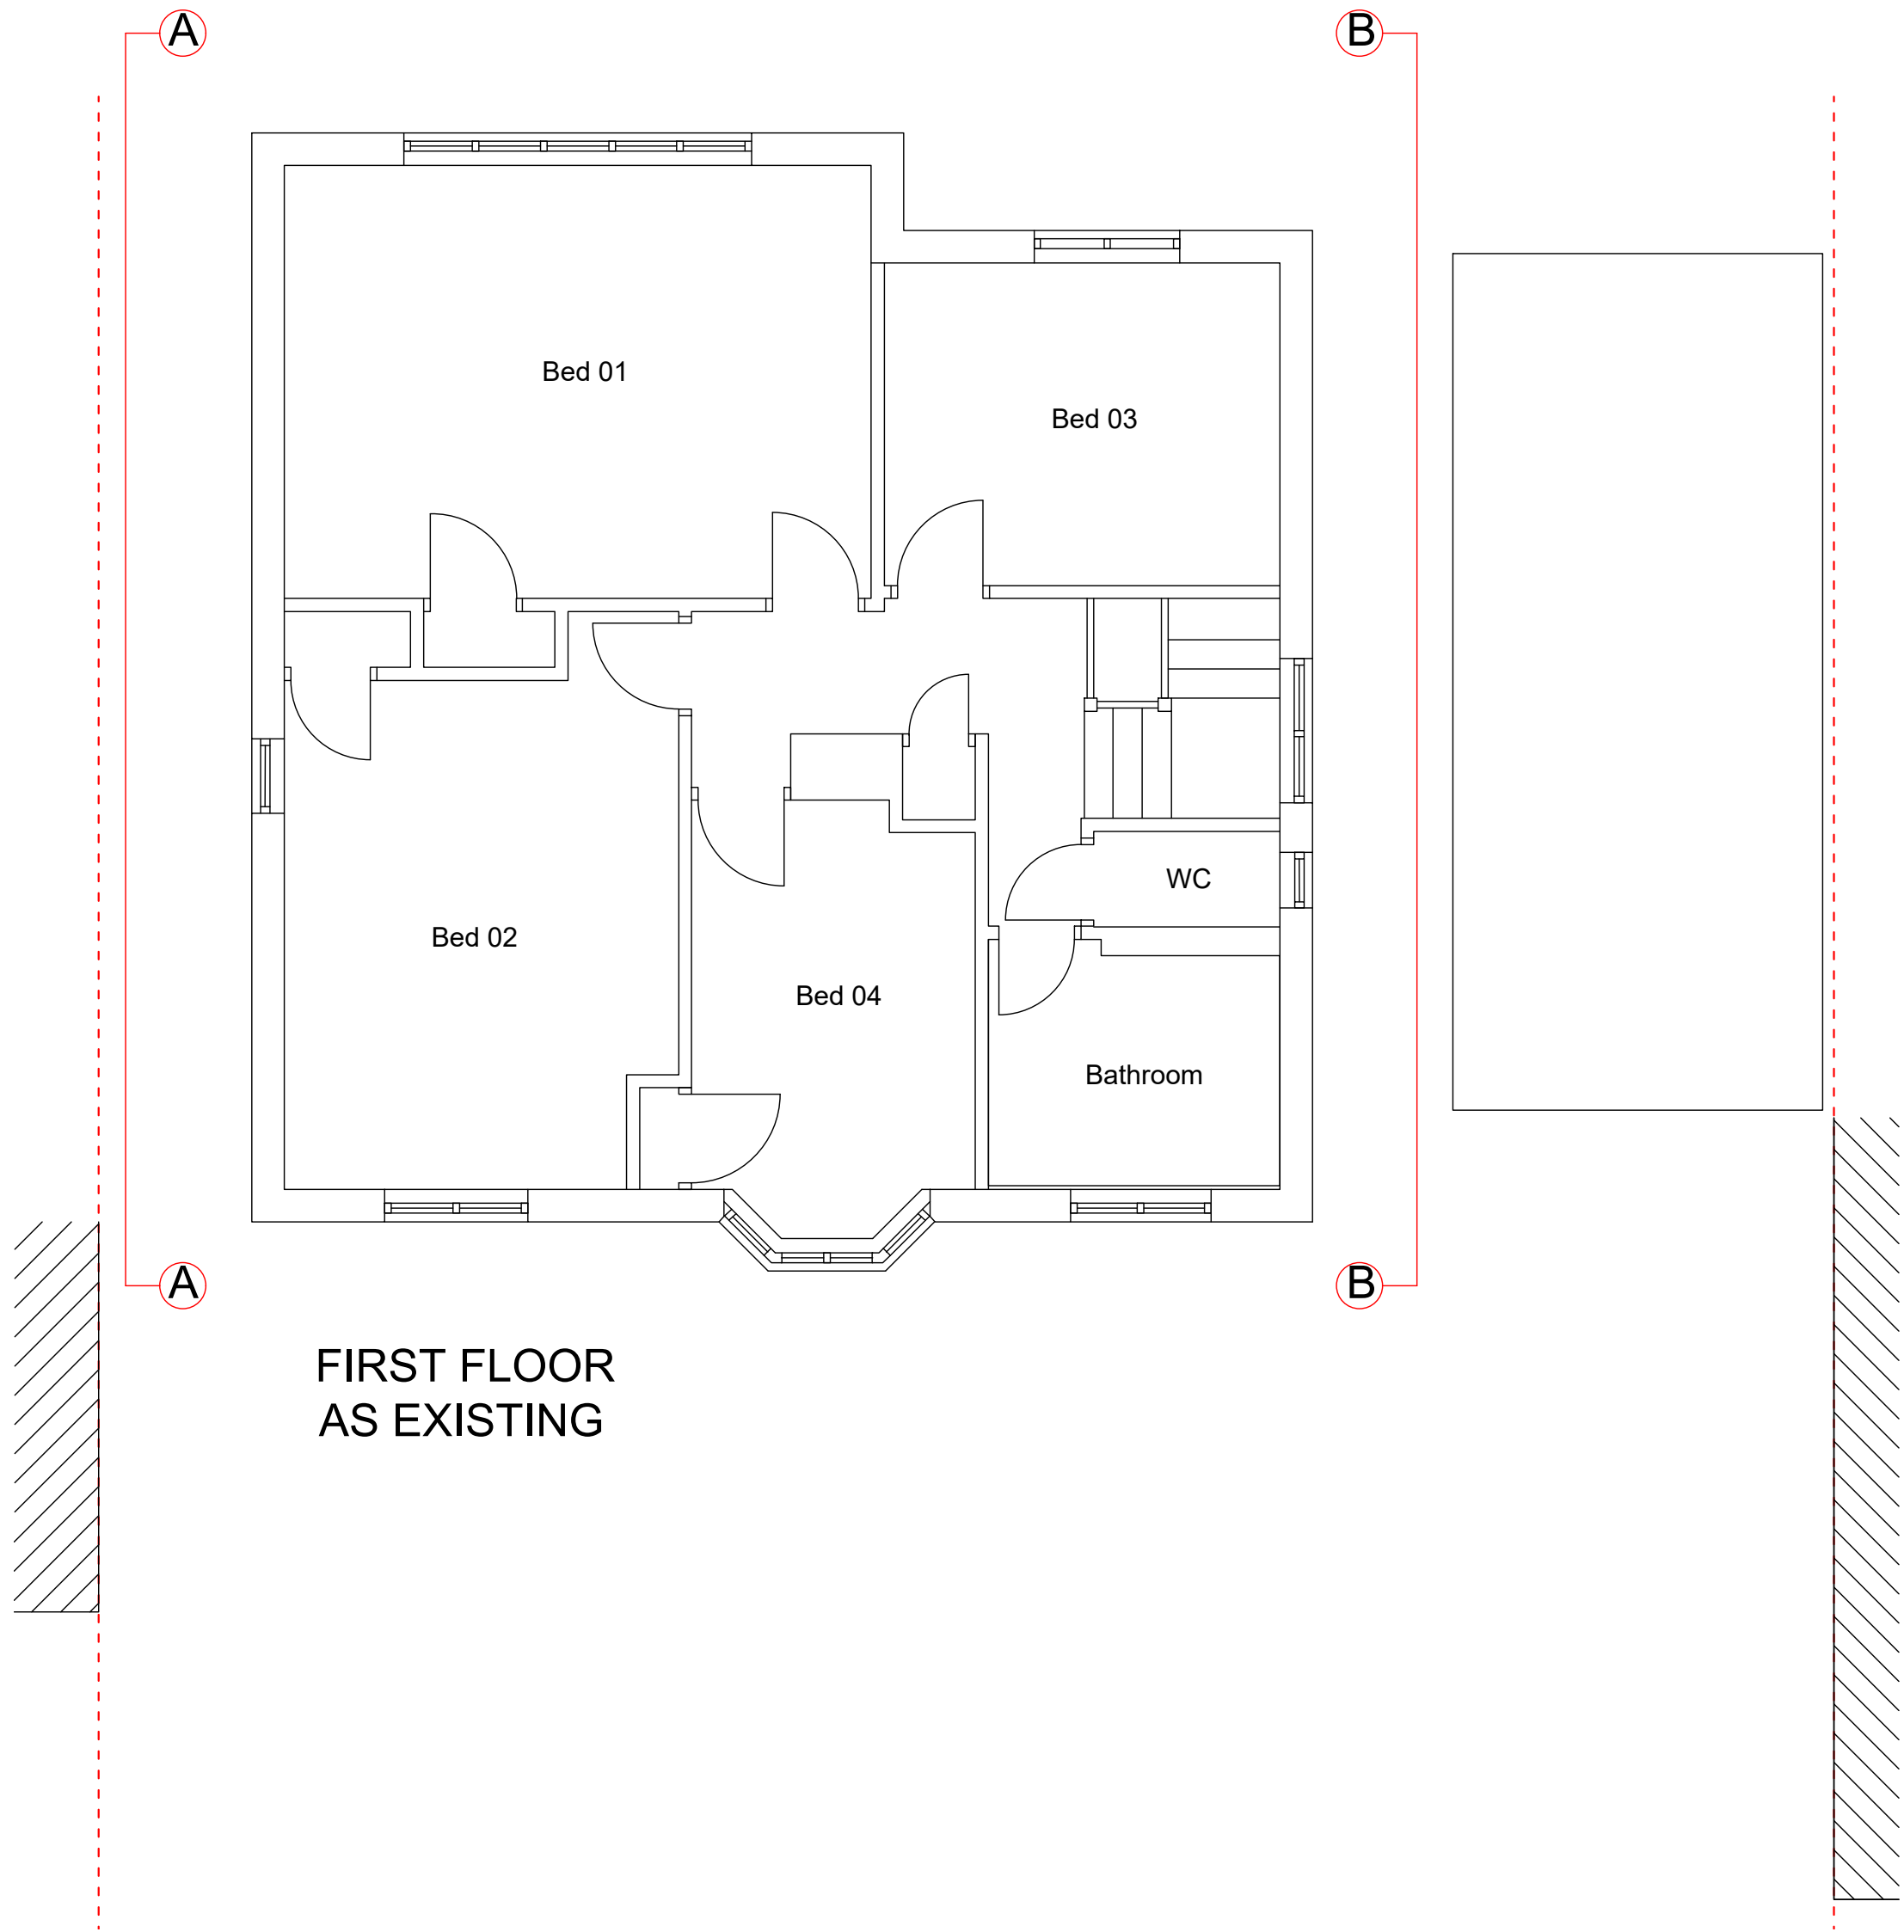

FIRST FLOOR
AS EXISTING

SCALE BAR

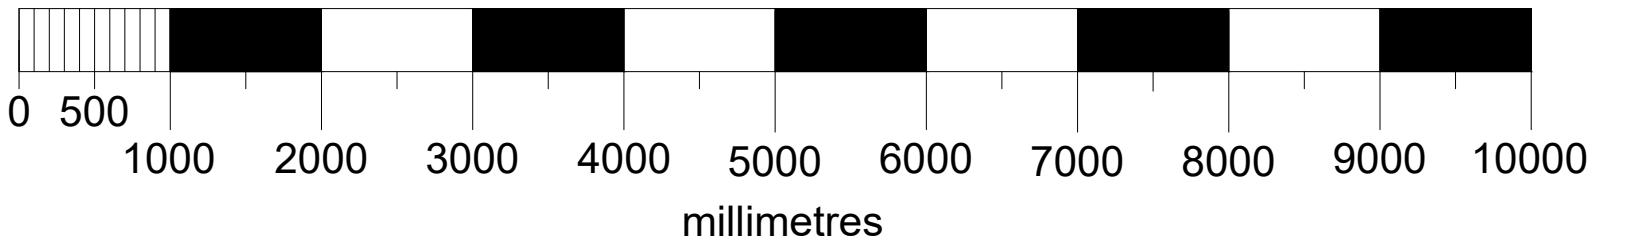


SIDE ELEVATION BB
AS EXISTING



REAR ELEVATION
AS EXISTING



FRONT ELEVATION
AS EXISTING

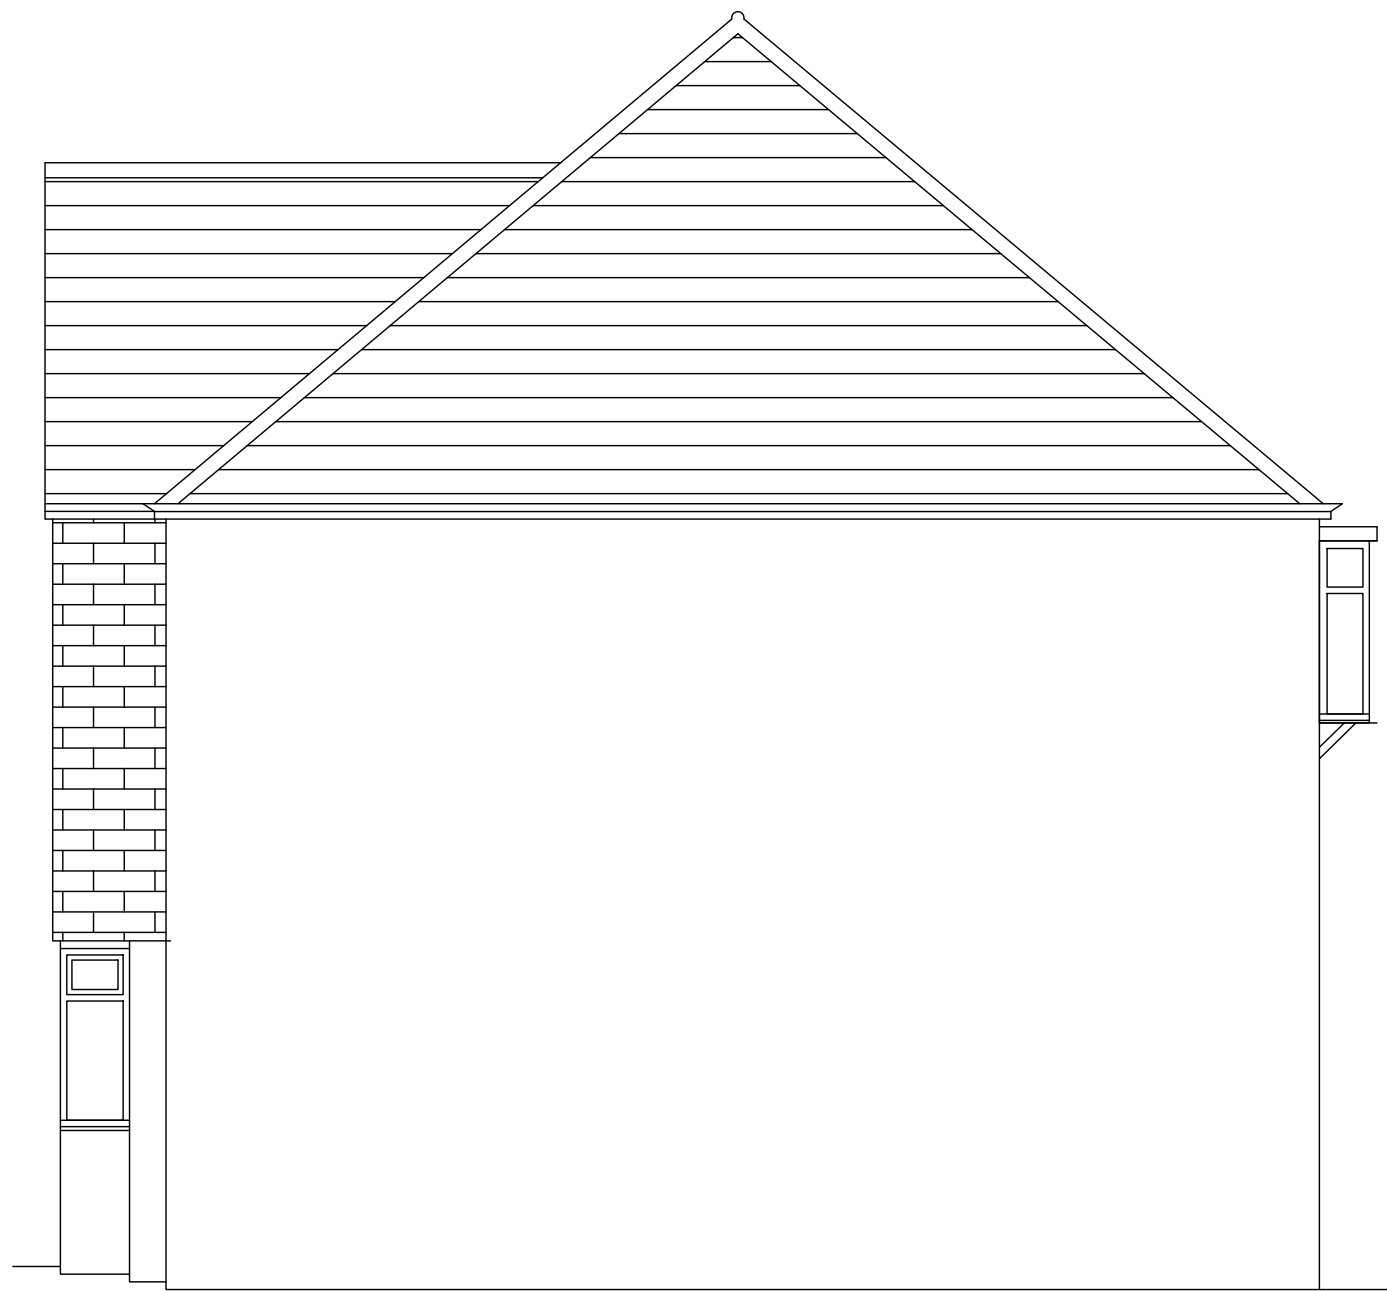

SIDE ELEVATION AA
AS EXISTING

PLANNING		
PLEASE DO NOT CONSTRUCT FROM THIS DRAWING		
REV	DESCRIPTION	DATE
<div><div><div>NH</div><div>Natalie Horner BA (hons) PG Dip Architectural Design Services E: natalie@nataliehorner.co.uk T: 01845 873280</div></div><div><div>PROJECT:</div><div>131 PARK AVENUE RUISLIP HA4 7UN</div></div><div><div>CLIENT:</div><div>MR AND MRS HINE</div></div><div><div>DRAWING TITLE:</div><div>PLANS, SECTION AND ELEVATIONS AS EXISTING</div></div><div><div>Scale</div><div>1:50 (BA1 1:100 (BA3 (or as specified)</div></div><div><div>Drawn</div><div>NH</div></div><div><div>Date</div><div>29.06.21</div></div><div><div>Project</div><div>00174</div></div><div><div>Drawing No</div><div>002</div></div><div><div>Revision</div><div>-</div></div></div>		