

1:50

1m

0


1m

2m

3m

4m

5m

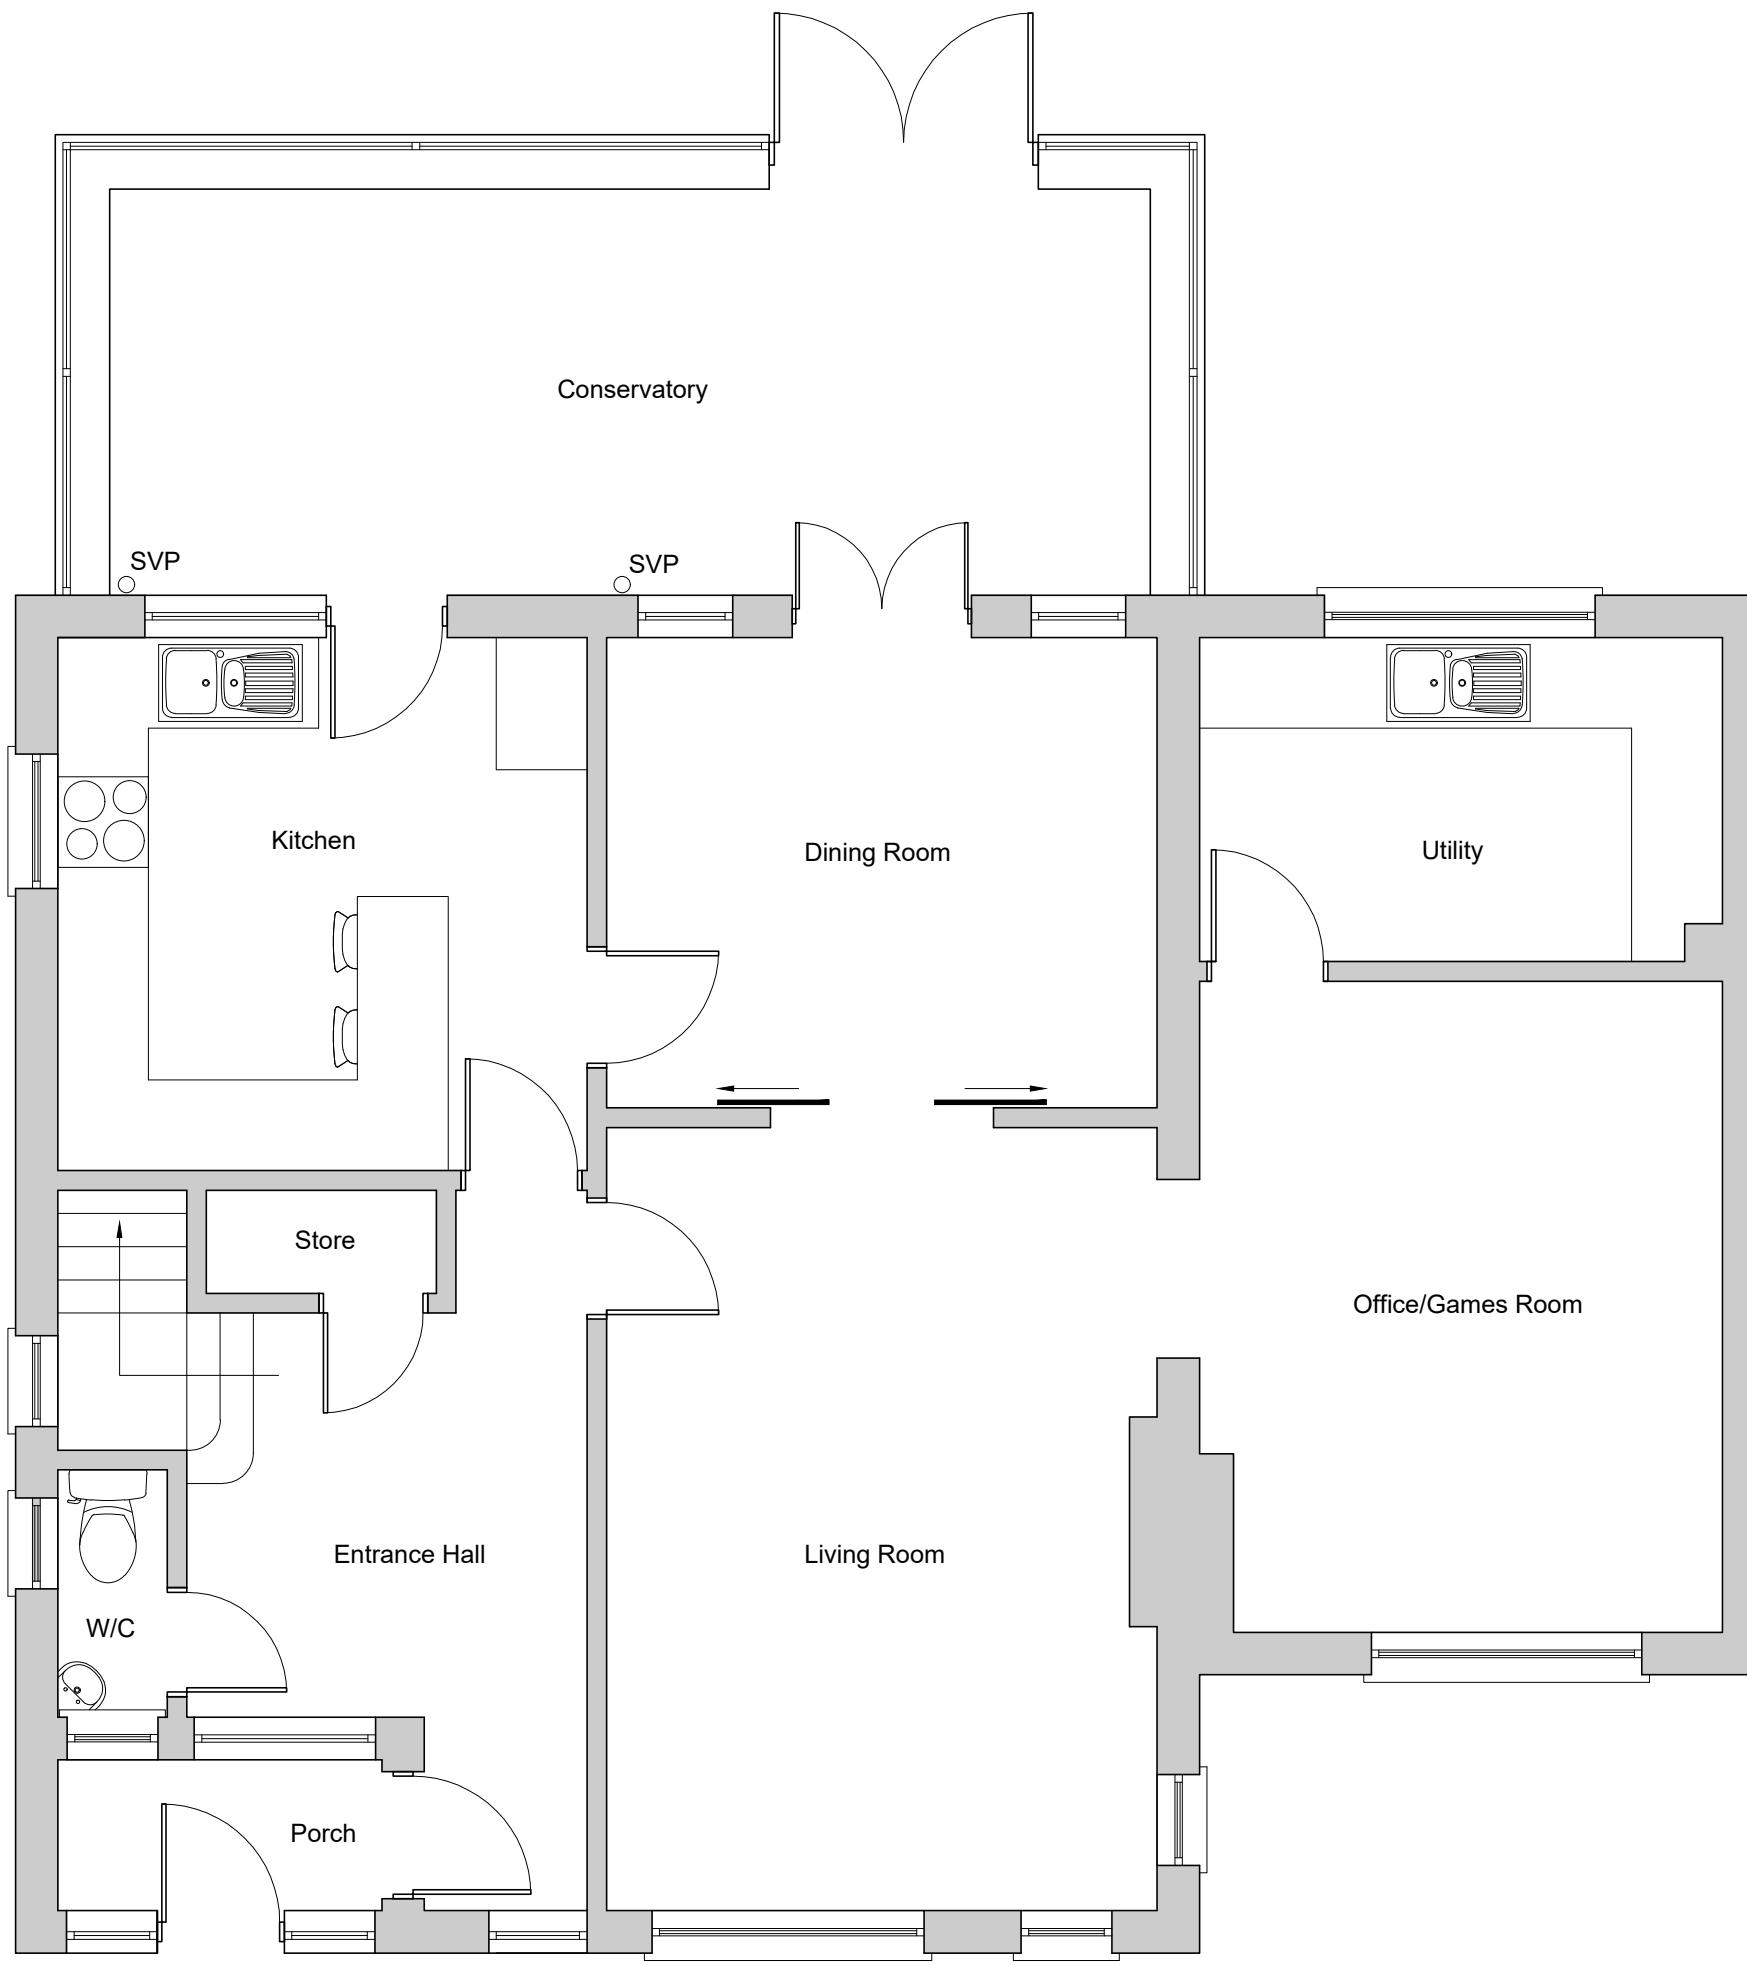

All dimensions must be checked on site and not scaled from this drawing. Any dimensional discrepancies discovered must be reported to the Surveyor before proceeding. This drawing is to be read in conjunction with all relevant documents.

This drawing is copyright © and may not be reproduced without permission

Revisions

CLIENT

Mr & Mrs Jarvie-Smith

JOB DESCRIPTION

Orchard Leigh,
High Road Eastcote
Pinner, HA5 2HQ

DRAWING TITLE

Existing Ground Floor Plan

Scale	Date	Drawn	Checked
1:50 @ A3	JUNE 23	AJ	SC




Tel: 07966 617 336
Mail: info@proplandesigns.co.uk

Drawing Number P2308 - 100




EXISTING REAR ELEVATION

SCALE 1:100

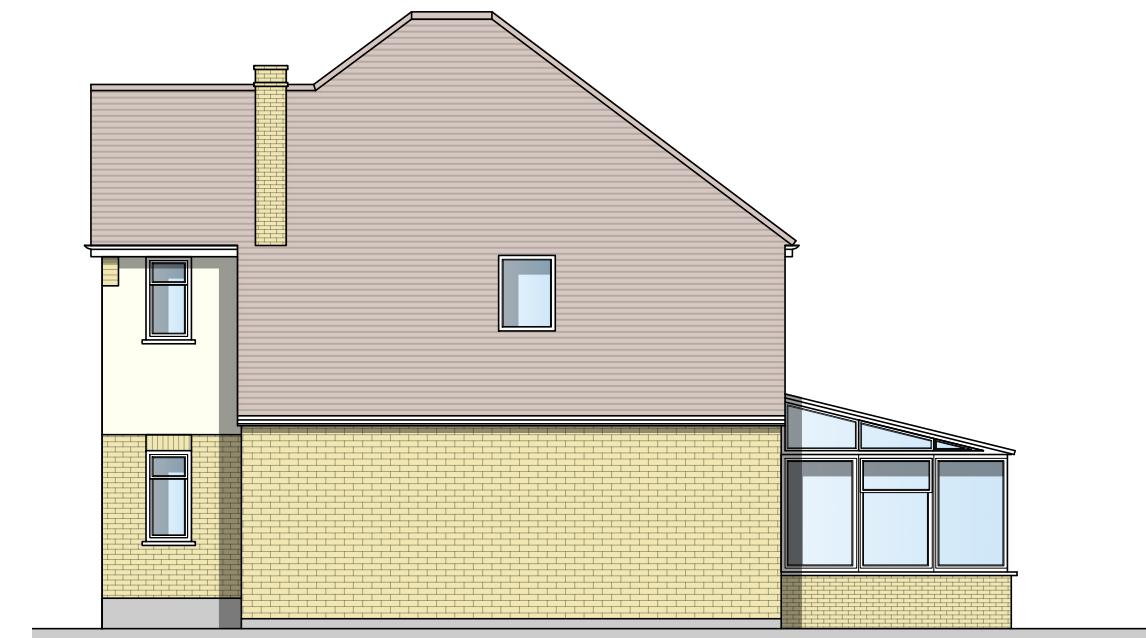

EXISTING SIDE ELEVATION

SCALE 1:100

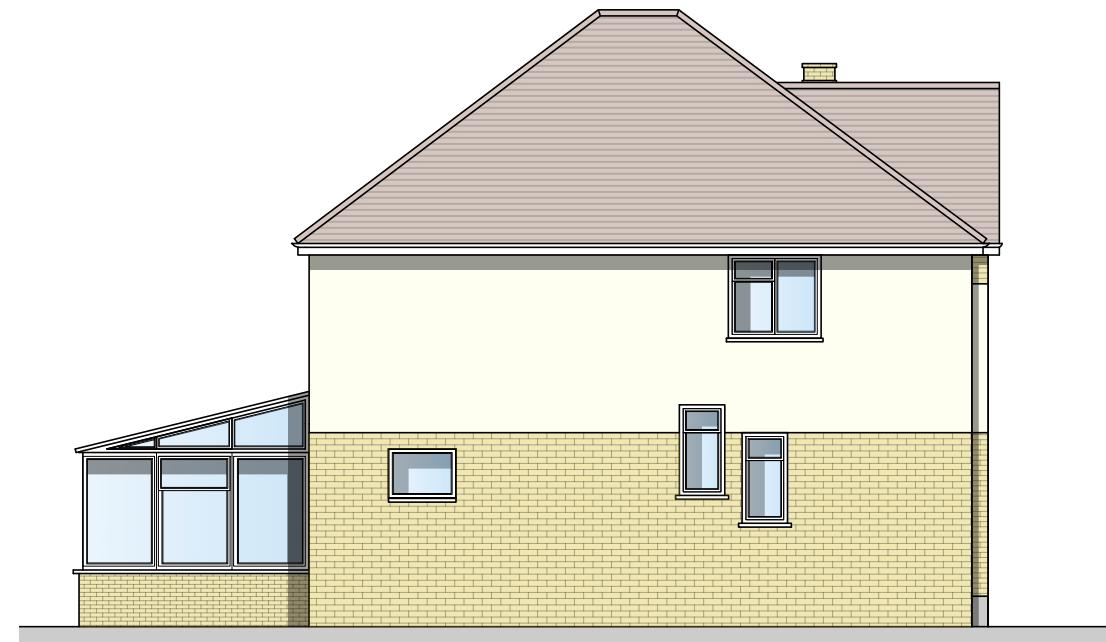

EXISTING SIDE ELEVATION


SCALE 1:100



EXISTING FRONT ELEVATION

SCALE 1:100

1:100

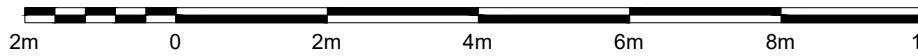

2m 0 2m 4m 6m 8m 10m

All dimensions must be checked on site and not scaled from this drawing. Any dimensional discrepancies discovered must be reported to the Surveyor before proceeding. This drawing is to be read in conjunction with all relevant documents.

This drawing is copyright © and may not be reproduced without permission

Revisions

CLIENT

Mr & Mrs Jarvie-Smith

JOB DESCRIPTION

Orchard Leigh,
High Road Eastcote
Pinner, HA5 2HQ

DRAWING TITLE

Existing Elevations

Scale	Date	Drawn	Checked
1:100 @ A3	JUNE 23	AJ	SC



ProPlan Designs

Architectural Design Services

Tel: 07966 617 336


Mail: info@proplandesigns.co.uk

Drawing Number P2306 - 101

11570

1:50

1m 0 1m 2m 3m 4m 5m

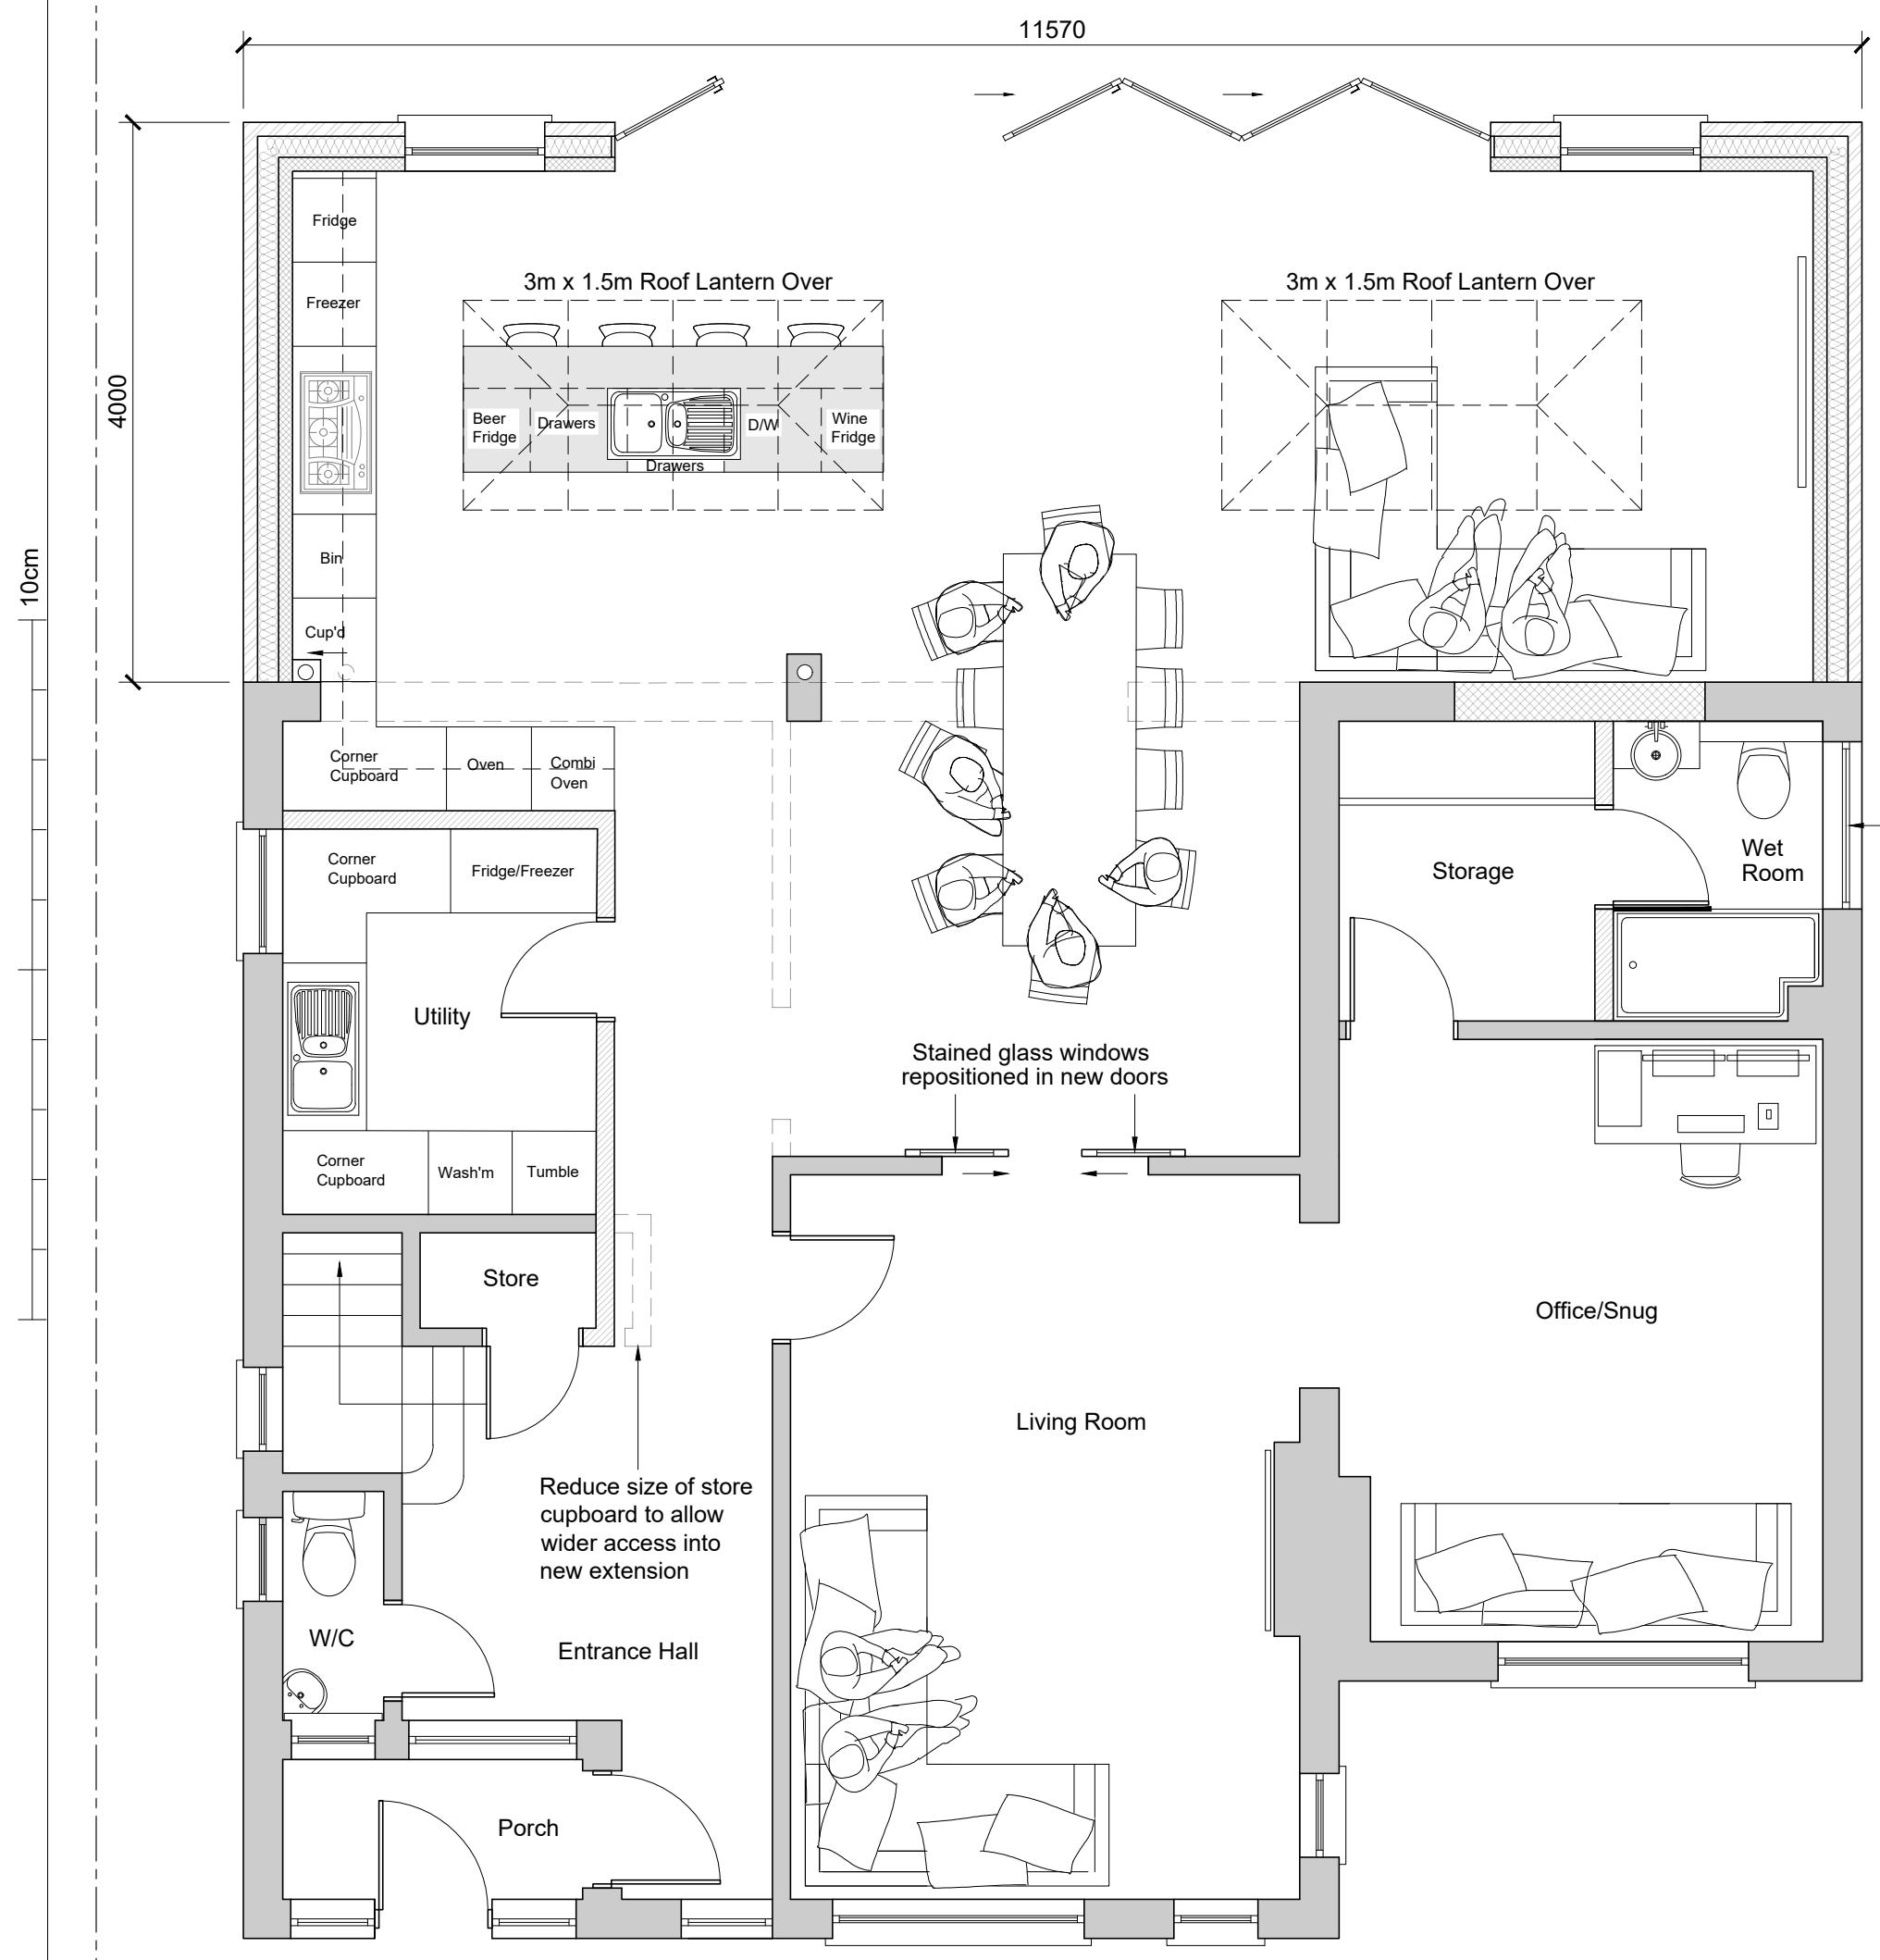

All dimensions must be checked on site and not scaled from this drawing. Any dimensional discrepancies discovered must be reported to the Surveyor before proceeding. This drawing is to be read in conjunction with all relevant documents.

This drawing is copyright © and may not be reproduced without permission

Revisions

CLIENT

Mr & Mrs Jarvie-Smith

JOB DESCRIPTION

Orchard Leigh,
High Road Eastcote
Pinner, HA5 2HQ

DRAWING TITLE

Proposed Ground Floor Plan

Scale	Date	Drawn	Checked
1:50 @ A3	JUNE 23	AJ	NJ




Drawing Number P2308 - 102




PROPOSED REAR ELEVATION

SCALE 1:100

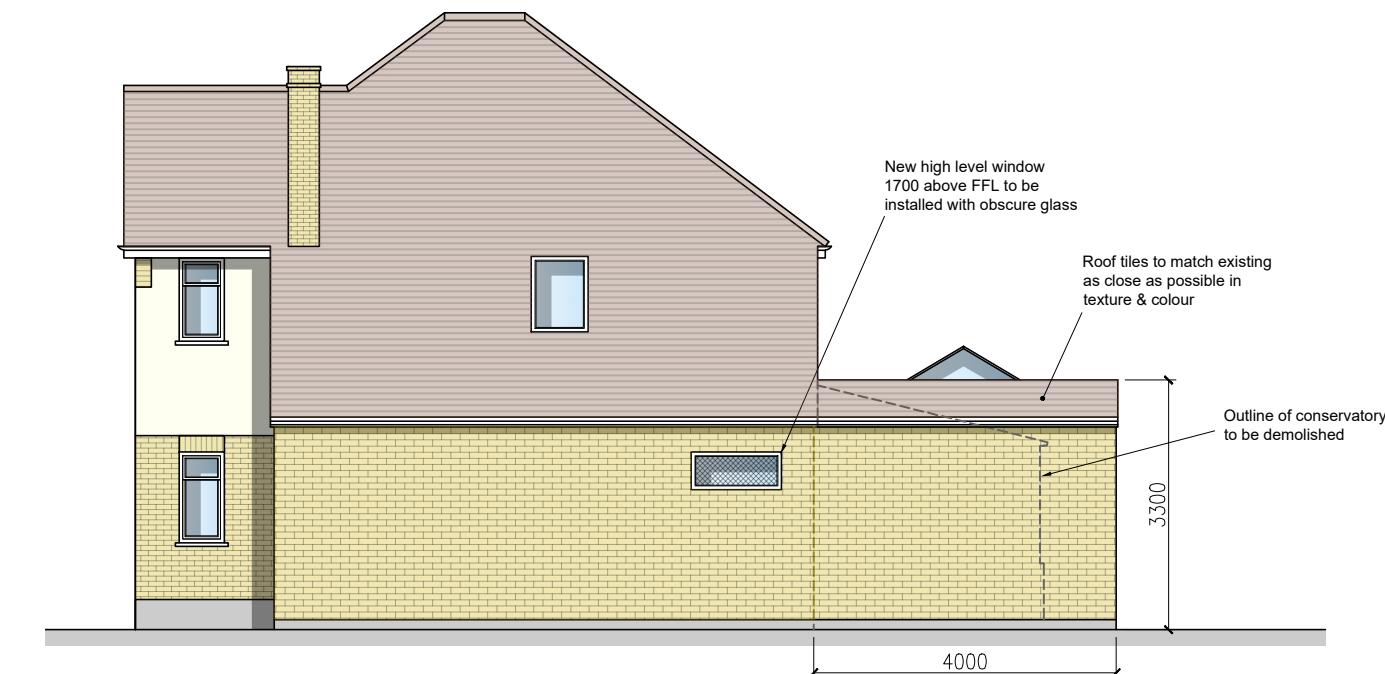

PROPOSED SIDE ELEVATION

SCALE 1:100

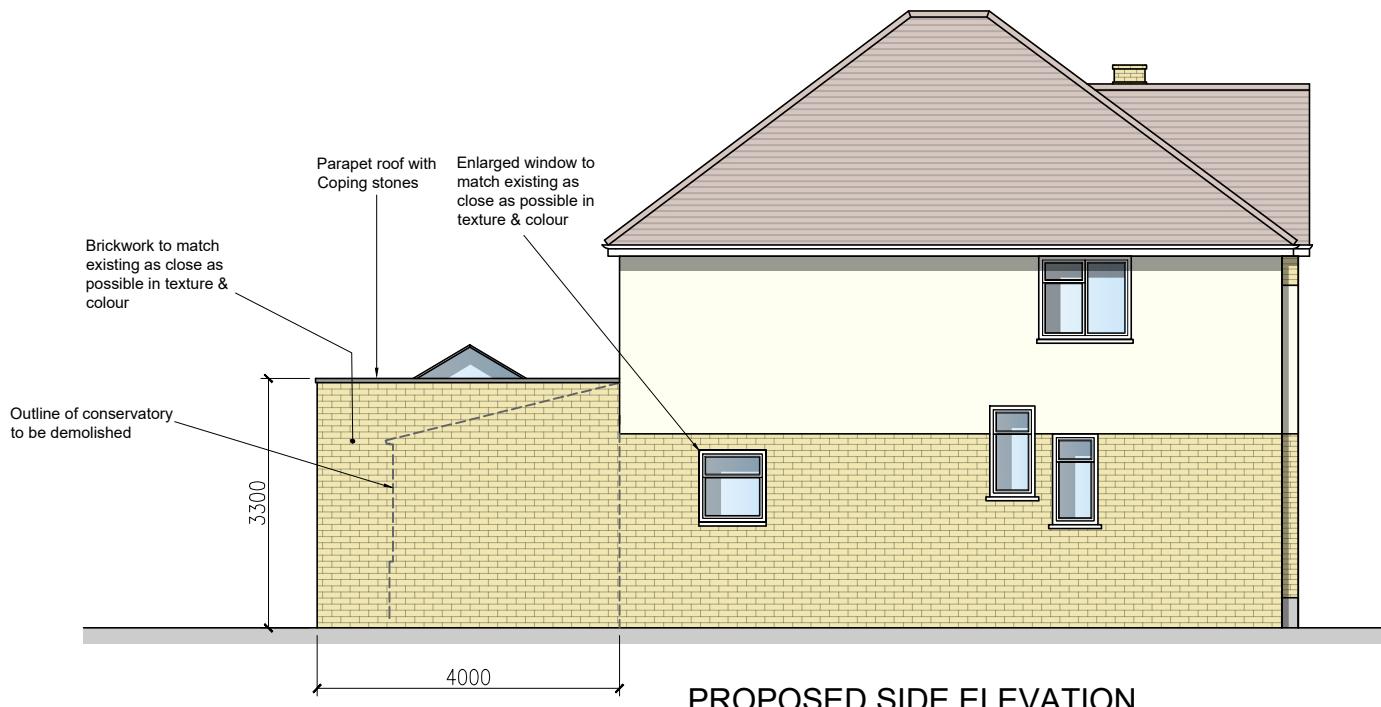

PROPOSED SIDE ELEVATION

SCALE 1:100



PROPOSED FRONT ELEVATION

NO CHANGE TO THIS ELEVATION

SCALE 1:100

All dimensions must be checked on site and not scaled from this drawing. Any dimensional discrepancies discovered must be reported to the Surveyor before proceeding. This drawing is to be read in conjunction with all relevant documents.

This drawing is copyright © and may not be reproduced without permission

Revisions

CLIENT

Mr & Mrs Jarvie-Smith

JOB DESCRIPTION

Orchard Leigh,
High Road Eastcote
Pinner, HA5 2HQ

DRAWING TITLE

Proposed Elevations

Scale	Date	Drawn	Checked
1:100 @ A3	JUNE 23	AJ	SC

ProPlan Designs

Architectural Design Services

Tel: 07966 617 338

Mail: info@proplandesigns.co.uk

Drawing Number P2306 - 103