





01 PROPOSED FRONT ELEVATION  
1:100 @ A3

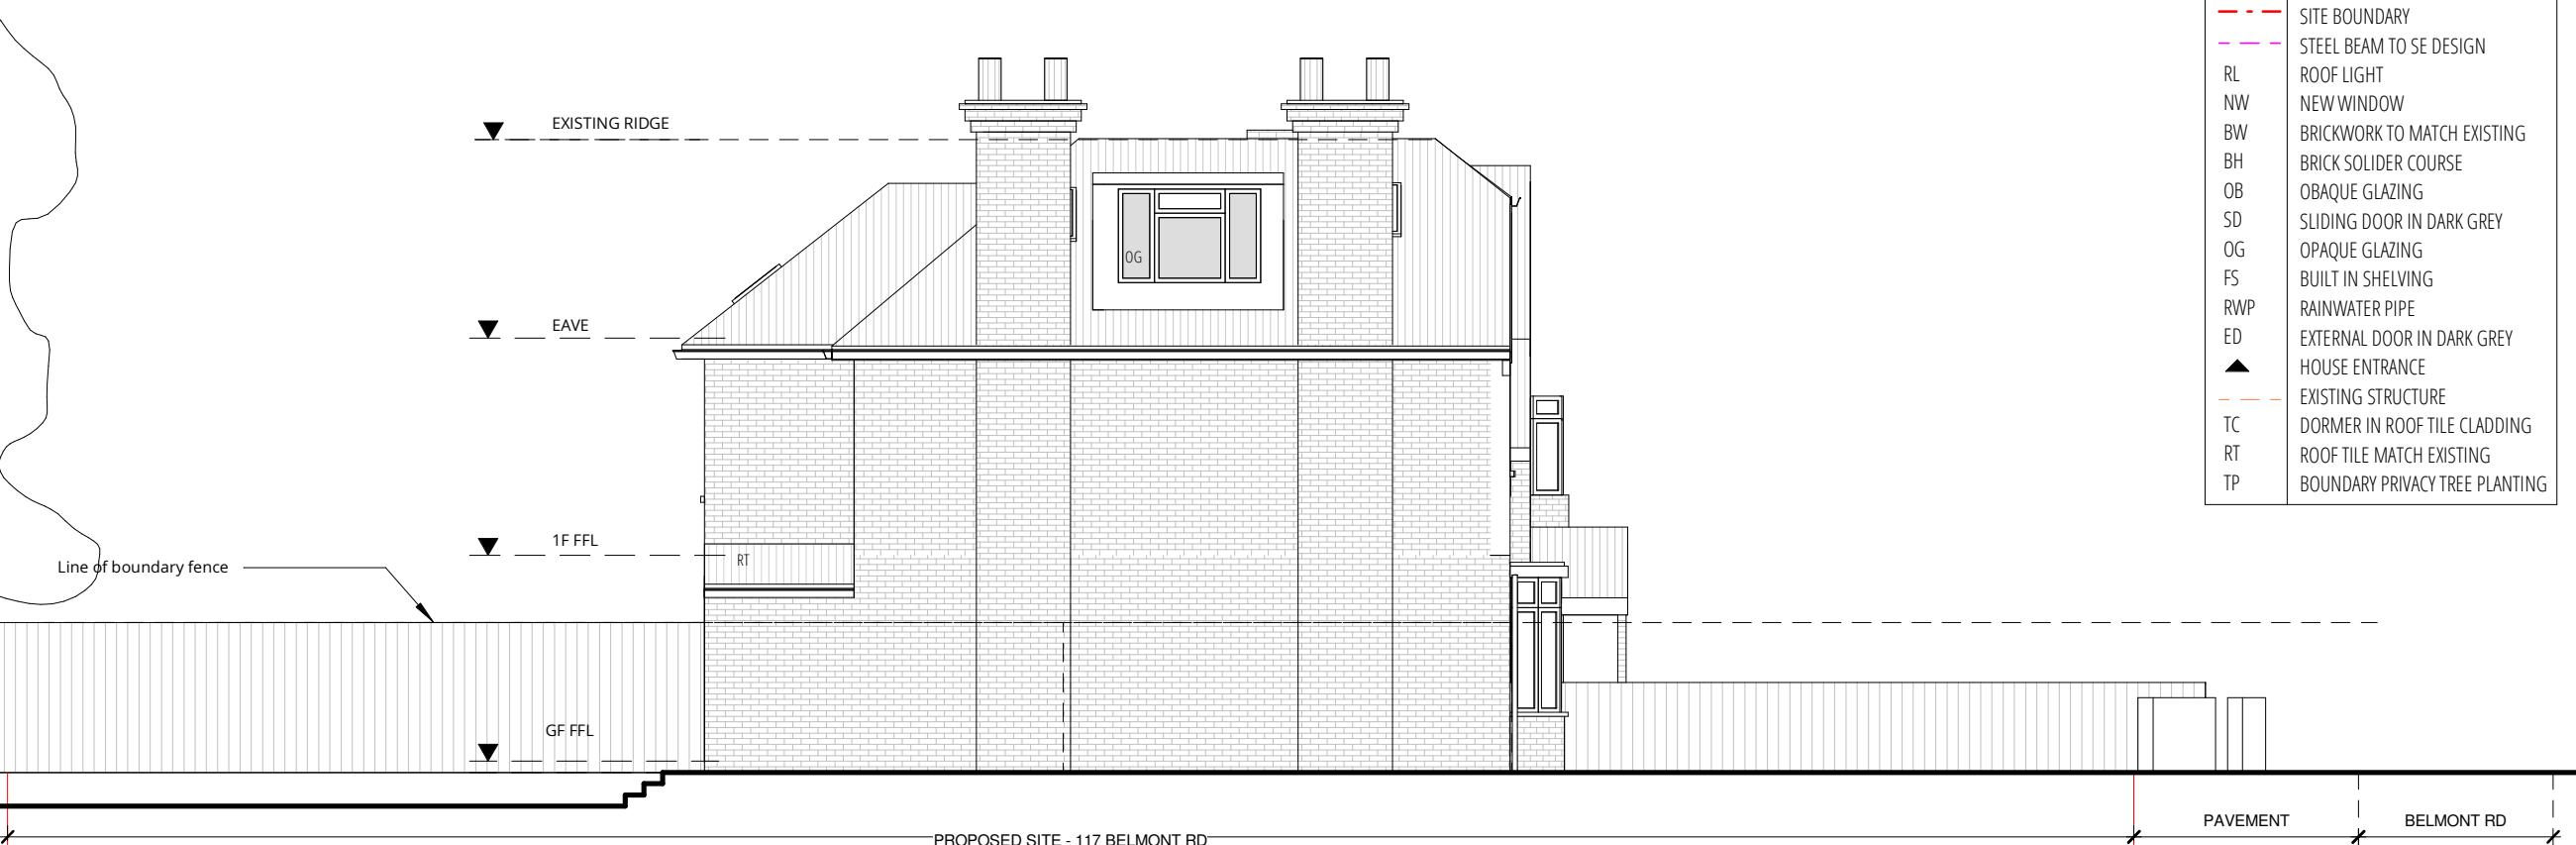

02 PROPOSED SIDE / WEST ELEVATION  
1:100 @ A3

SIDE & REAR DOUBLE STOREY EXTENSION SCHEME

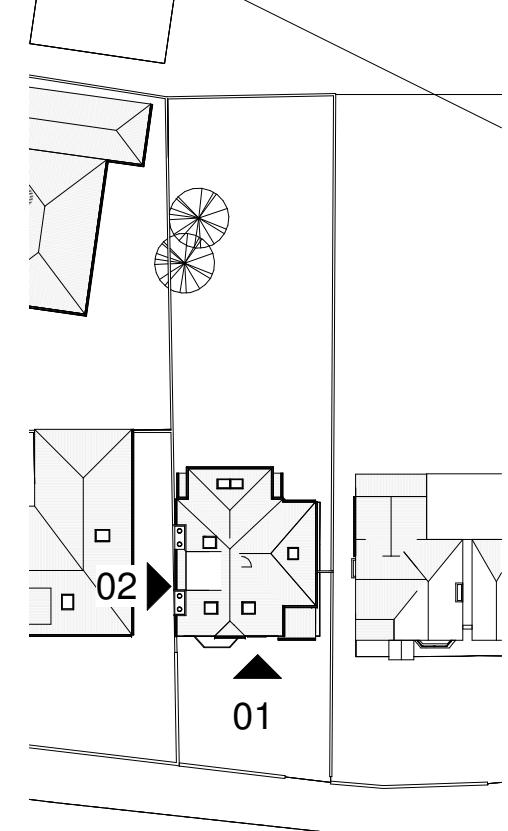

01 KEY PLAN  
1:500 @ A3

PLANNING ISSUE 1

1:100 @ A3  
0 1 5M  
J 79 STUDIO  
T: +44 (0)7742 071 052  
W: info@j79studio.co.uk  
Unit 312,  
Wey House  
15 Church Street  
Weybridge  
KT13 8NA

FOR  
ALL DIMENSIONS TO BE CHECKED ON SITE  
OBTAINED BUILDING CONTROL / PLANNING  
APPROVAL BEFORE WORK COMMENCE

This drawing is the property of J79 Studio. Copyright is reserved & this drawing is issued on the condition that it is not copied, reproduced, retained or disclosed to any unauthorised person, either wholly or in part, without our consent. Do not scale from this drawing, check all dimensions on site. Any errors please notify architect in the first instance.

Rev	Date	Note
P1	28-04-22	Planning issue 1

PROJECT  
117 Belmont Rd, Uxbridge UB8 1QZ

DRAWING TITLE  
PROPOSED ELEVATION 1 OF 2

PROPOSED  
DEVELOPMENT  
/ STATUS  
Rear Extension / Front porch  
+ front bay window

DRAWN BY Author  
CHECKED BY Checker

PROJECT NO.	DATE	SCALE
1900	APR 2022	1:100 @ A3
DRAWING NO.		REVISION
A120		P1