




01 PROPOSED REAR ELEVATION  
1:150 @ A3

01 KEY PLAN  
1:500 @ A3

PLANNING ISSUE 1

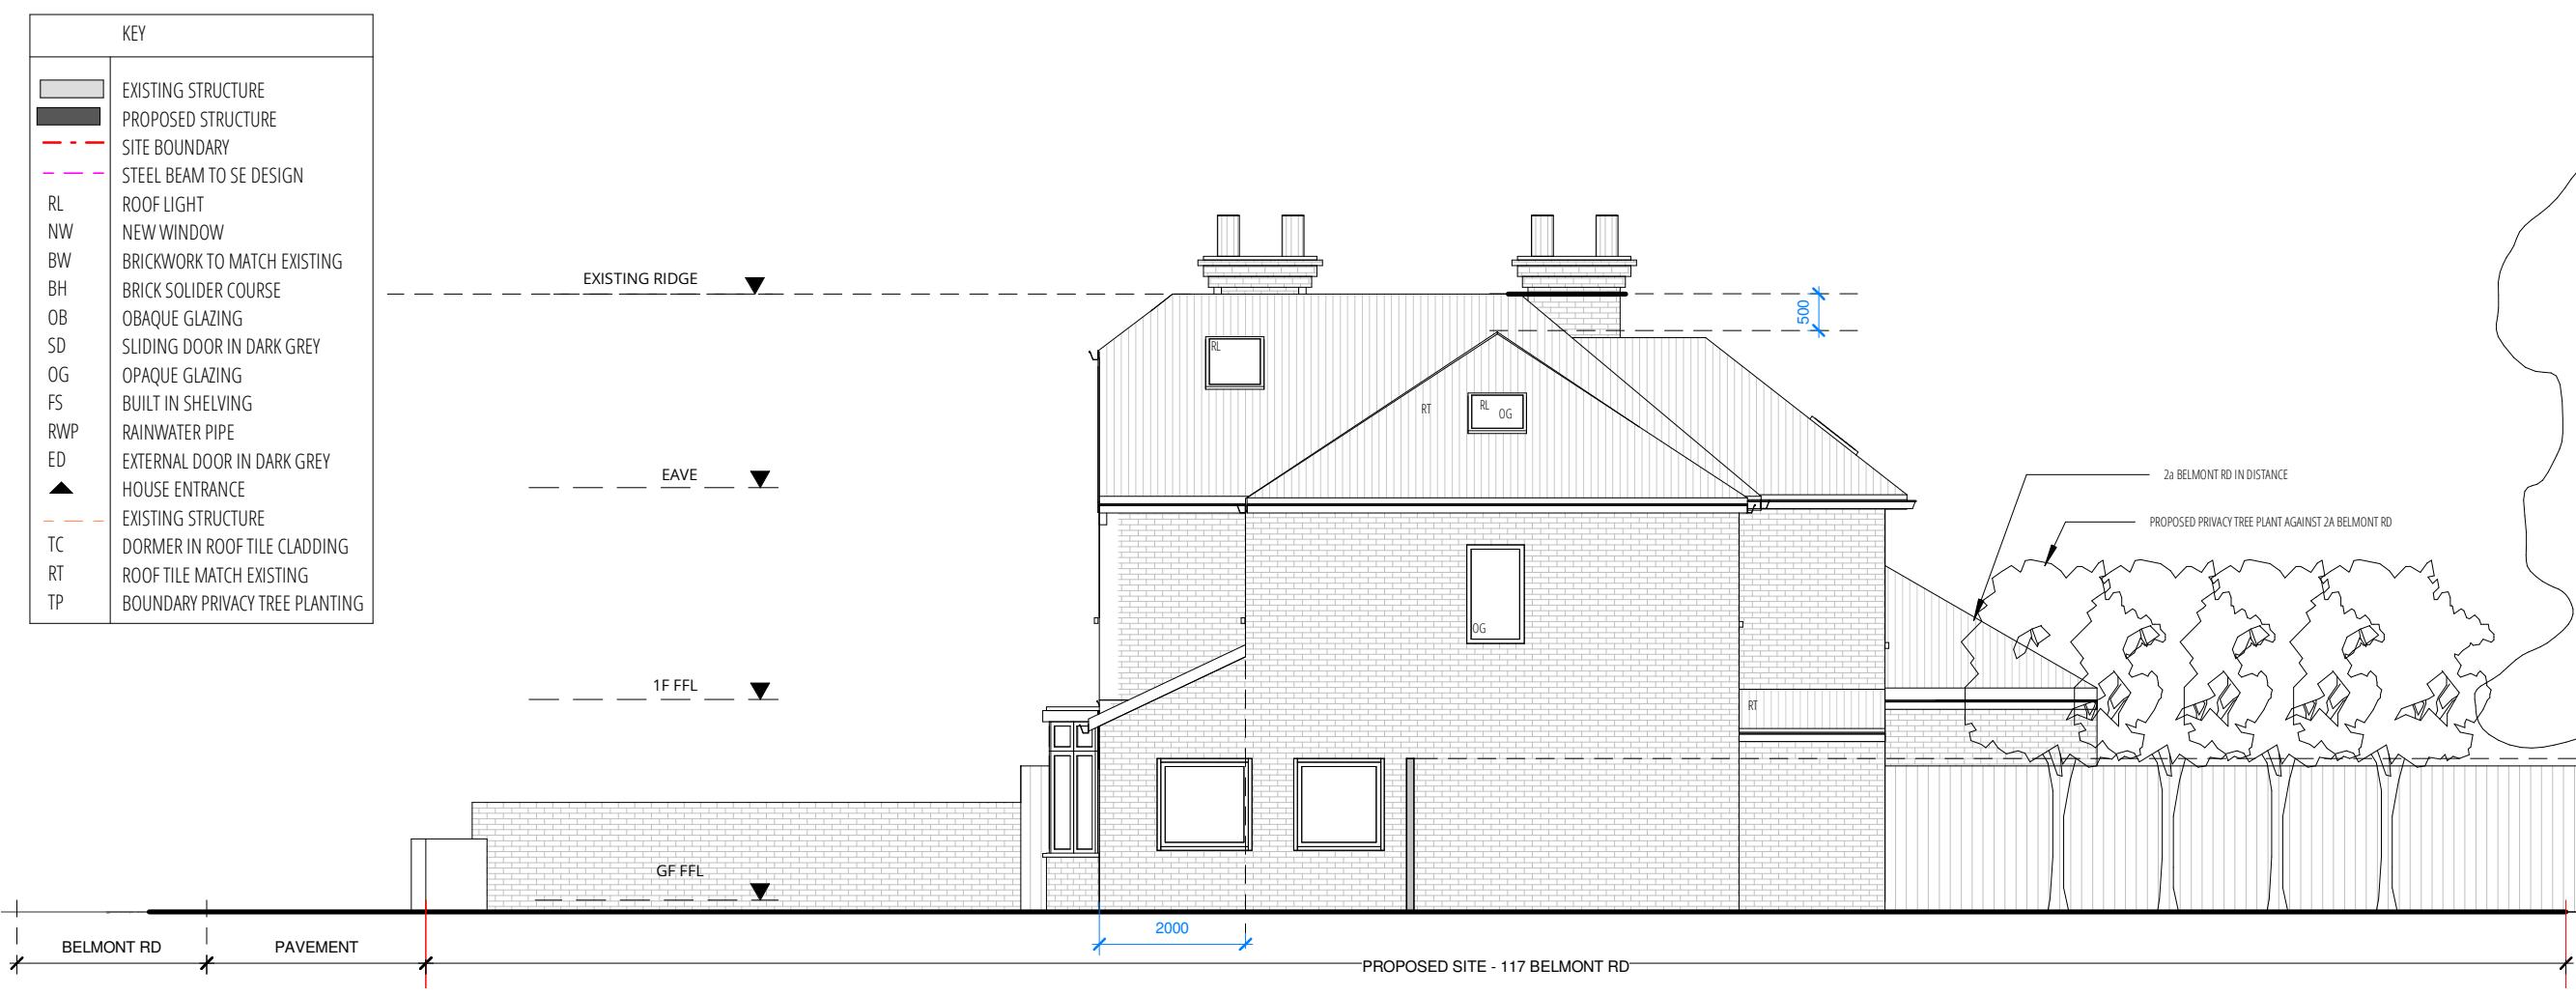

02 PROPOSED SIDE / EAST ELEVATION  
1:150 @ A3

SIDE & REAR DOUBLE STOREY EXTENSION SCHEME

1:100 @ A3		
0	1	5M
J 79 STUDIO		
T: +44 (0)7742 071 052 W: info@j79studio.co.uk		
Unit 312, Wey House 15 Church Street Weybridge KT13 8NA		
FOR ALL DIMENSIONS TO BE CHECKED ON SITE OBTAINED BUILDING CONTROL / PLANNING APPROVAL BEFORE WORK COMMENCE		
This drawing is the property of J 79 Studio. Copyright is reserved & this drawing is issued on the condition that it is not copied, reproduced, retained or disclosed to any unauthorised person, either wholly or in part, without our consent. Do not scale from this drawing, check all dimensions on site. Any errors please notify architect in the first instance.		
Rev	Date	Note
P1	28-04-22	Planning issue 1
PROJECT		
117 Belmont Rd, Uxbridge UB8 1QZ		
DRAWING TITLE		
PROPOSED ELEVATION 2 OF 2		
PROPOSED DEVELOPMENT / STATUS		
Rear Extension / Front porch + front bay window		
DRAWN BY	Author	CHECKED BY
Checker		
PROJECT NO.	DATE	SCALE
1900	APR 2022	1:100 @ A3
DRAWING NO.	REVISION	
A121		P1