

**Pre-Existing Ground Floor Plan**

Scale 1:100

GENERAL NOTES:  
 1. ALL DIMENSIONS ARE IN MILLIMETER.  
 2. VERIFY ALL DIMENSIONS AND CONDITIONS BEFORE BUILDING OR  
 STARTING CONSTRUCTION. NOTIFY THE DESIGNER IMMEDIATELY OF ANY  
 DISCREPANCY OR VARIATION.  
 3. ALL WORK TO COMPLY WITH CURRENT BUILDING REGULATIONS  
 AND CODES OF PRACTICE

Title:

**Pre-Existing Ground Floor Plan**


Site Address  
 117 Belmont Road  
 Uxbridge  
 Middx  
 UB8 1QZ

Scale: 1:100 @A3  
 Date: 07/03/2024  
 Drawing No.:  
 2023/084 -01

Revision Date:  
 Drawn By:  
 FP  
 e:mail -  
 faluckpatel@yahoo.com  
 (M) +44 (0) 7871 466 254

10 Meter  
 5  
 2  
 1  
 0  
 1:100

**Faluck Patel**

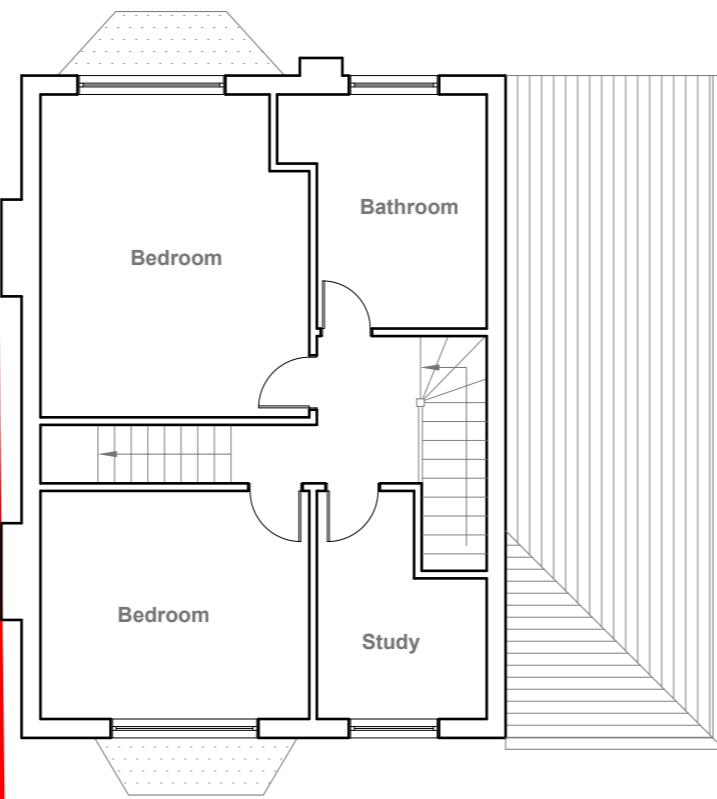

**Pre-Existing First Floor Plan**

Scale 1:100

10 Meter  
5  
2  
1  
0  
1:100

GENERAL NOTES:  
1. ALL DIMENSIONS ARE IN MILLIMETER.  
2. VERIFY ALL DIMENSIONS AND CONDITIONS BEFORE BUILDING OR  
STARTING CONSTRUCTION. NOTIFY THE DESIGNER IMMEDIATELY OF ANY  
DISCREPANCY OR VARIATION.  
3. ALL WORK TO COMPLY WITH CURRENT BUILDING REGULATIONS  
AND CODES OF PRACTICE

Title:


## Pre-Existing First Floor Plan

Site Address  
117 Belmont Road  
Uxbridge  
Middx  
UB8 1QZ

Scale: 1:100 @A3  
Date: 07/03/2024  
Drawing No.:  
2023/084 -02  
Drawn By:  
FP

Revision Date:  
\_\_\_\_\_  
\_\_\_\_\_  
\_\_\_\_\_  
\_\_\_\_\_  
e:mail -  
faluckpatel@yahoo.com  
(M) +44 (0) 7871 466 254

**Faluck  
Patel**

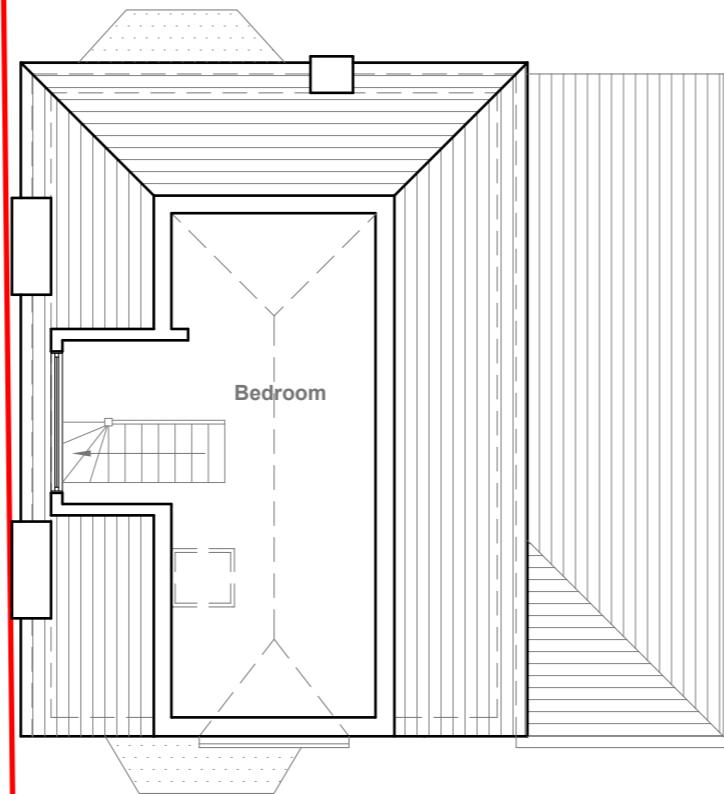

**Pre-Existing Loft Floor Plan**

Scale 1:100

10 Meter  
5  
2  
1  
0  
1:100

GENERAL NOTES:  
1. ALL DIMENSIONS ARE IN MILLIMETER.  
2. VERIFY ALL DIMENSIONS AND CONDITIONS BEFORE BUILDING OR  
STARTING CONSTRUCTION. NOTIFY THE DESIGNER IMMEDIATELY OF ANY  
DISCREPANCY OR VARIATION.  
3. ALL WORK TO COMPLY WITH CURRENT BUILDING REGULATIONS  
AND CODES OF PRACTICE

Title:

## Pre-Existing Loft Floor Plan

Site Address  
117 Belmont Road  
Uxbridge  
Middx  
UB8 1QZ

Scale: 1:100 @A3  
Date: 07/03/2024  
Drawing No.:  
2023/084 -03  
Drawn By:  
FP


Revision Date:  
\_\_\_\_\_  
\_\_\_\_\_  
\_\_\_\_\_  
\_\_\_\_\_  
e:mail -  
faluckpatel@yahoo.com  
(M) +44 (0) 7871 466 254

**Faluck  
Patel**



Pre-Existing Front Elevation

Scale 1:100

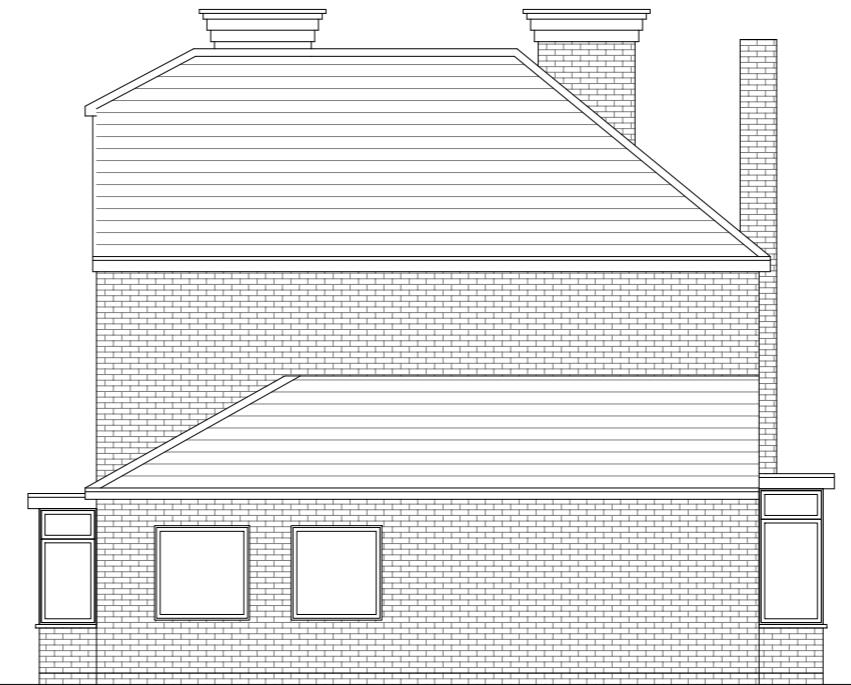


Pre-Existing Side Elevation

Scale 1:100



Pre-Existing Rear Elevation

Scale 1:100

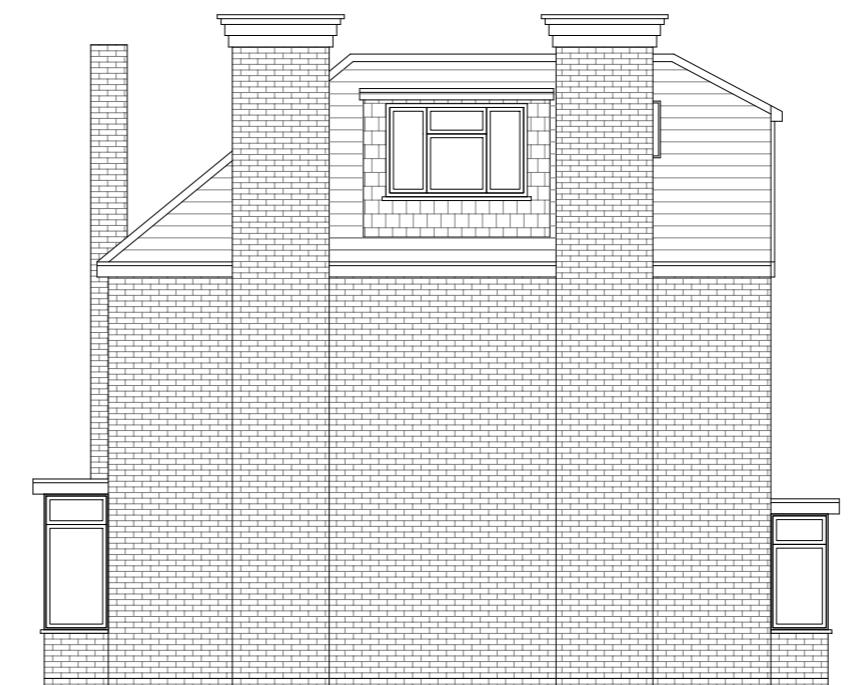

Pre-Existing Side Elevation

Scale 1:100

GENERAL NOTES:

1. ALL DIMENSIONS ARE IN MILLIMETER.
2. VERIFY ALL DIMENSIONS AND CONDITIONS BEFORE BUILDING OR STARTING CONSTRUCTION. NOTIFY THE DESIGNER IMMEDIATELY OF ANY DISCREPANCY OR VARIATION.
3. ALL WORK TO COMPLY WITH CURRENT BUILDING REGULATIONS AND CODES OF PRACTICE

Title:

## Pre-Existing Elevations

Site Address

117 Belmont Road  
Uxbridge  
Middx  
UB8 1QZ

Scale: 1:100 @A3  
Date: 07/03/2024  
Drawing No.: 2023/084 -04

Revision Date:


Drawn By:

FP

e:mail -

faluckpatel@yahoo.com  
(M) +44 (0) 7871 466 254

10 Meter  
5  
2  
1  
0  
1:100

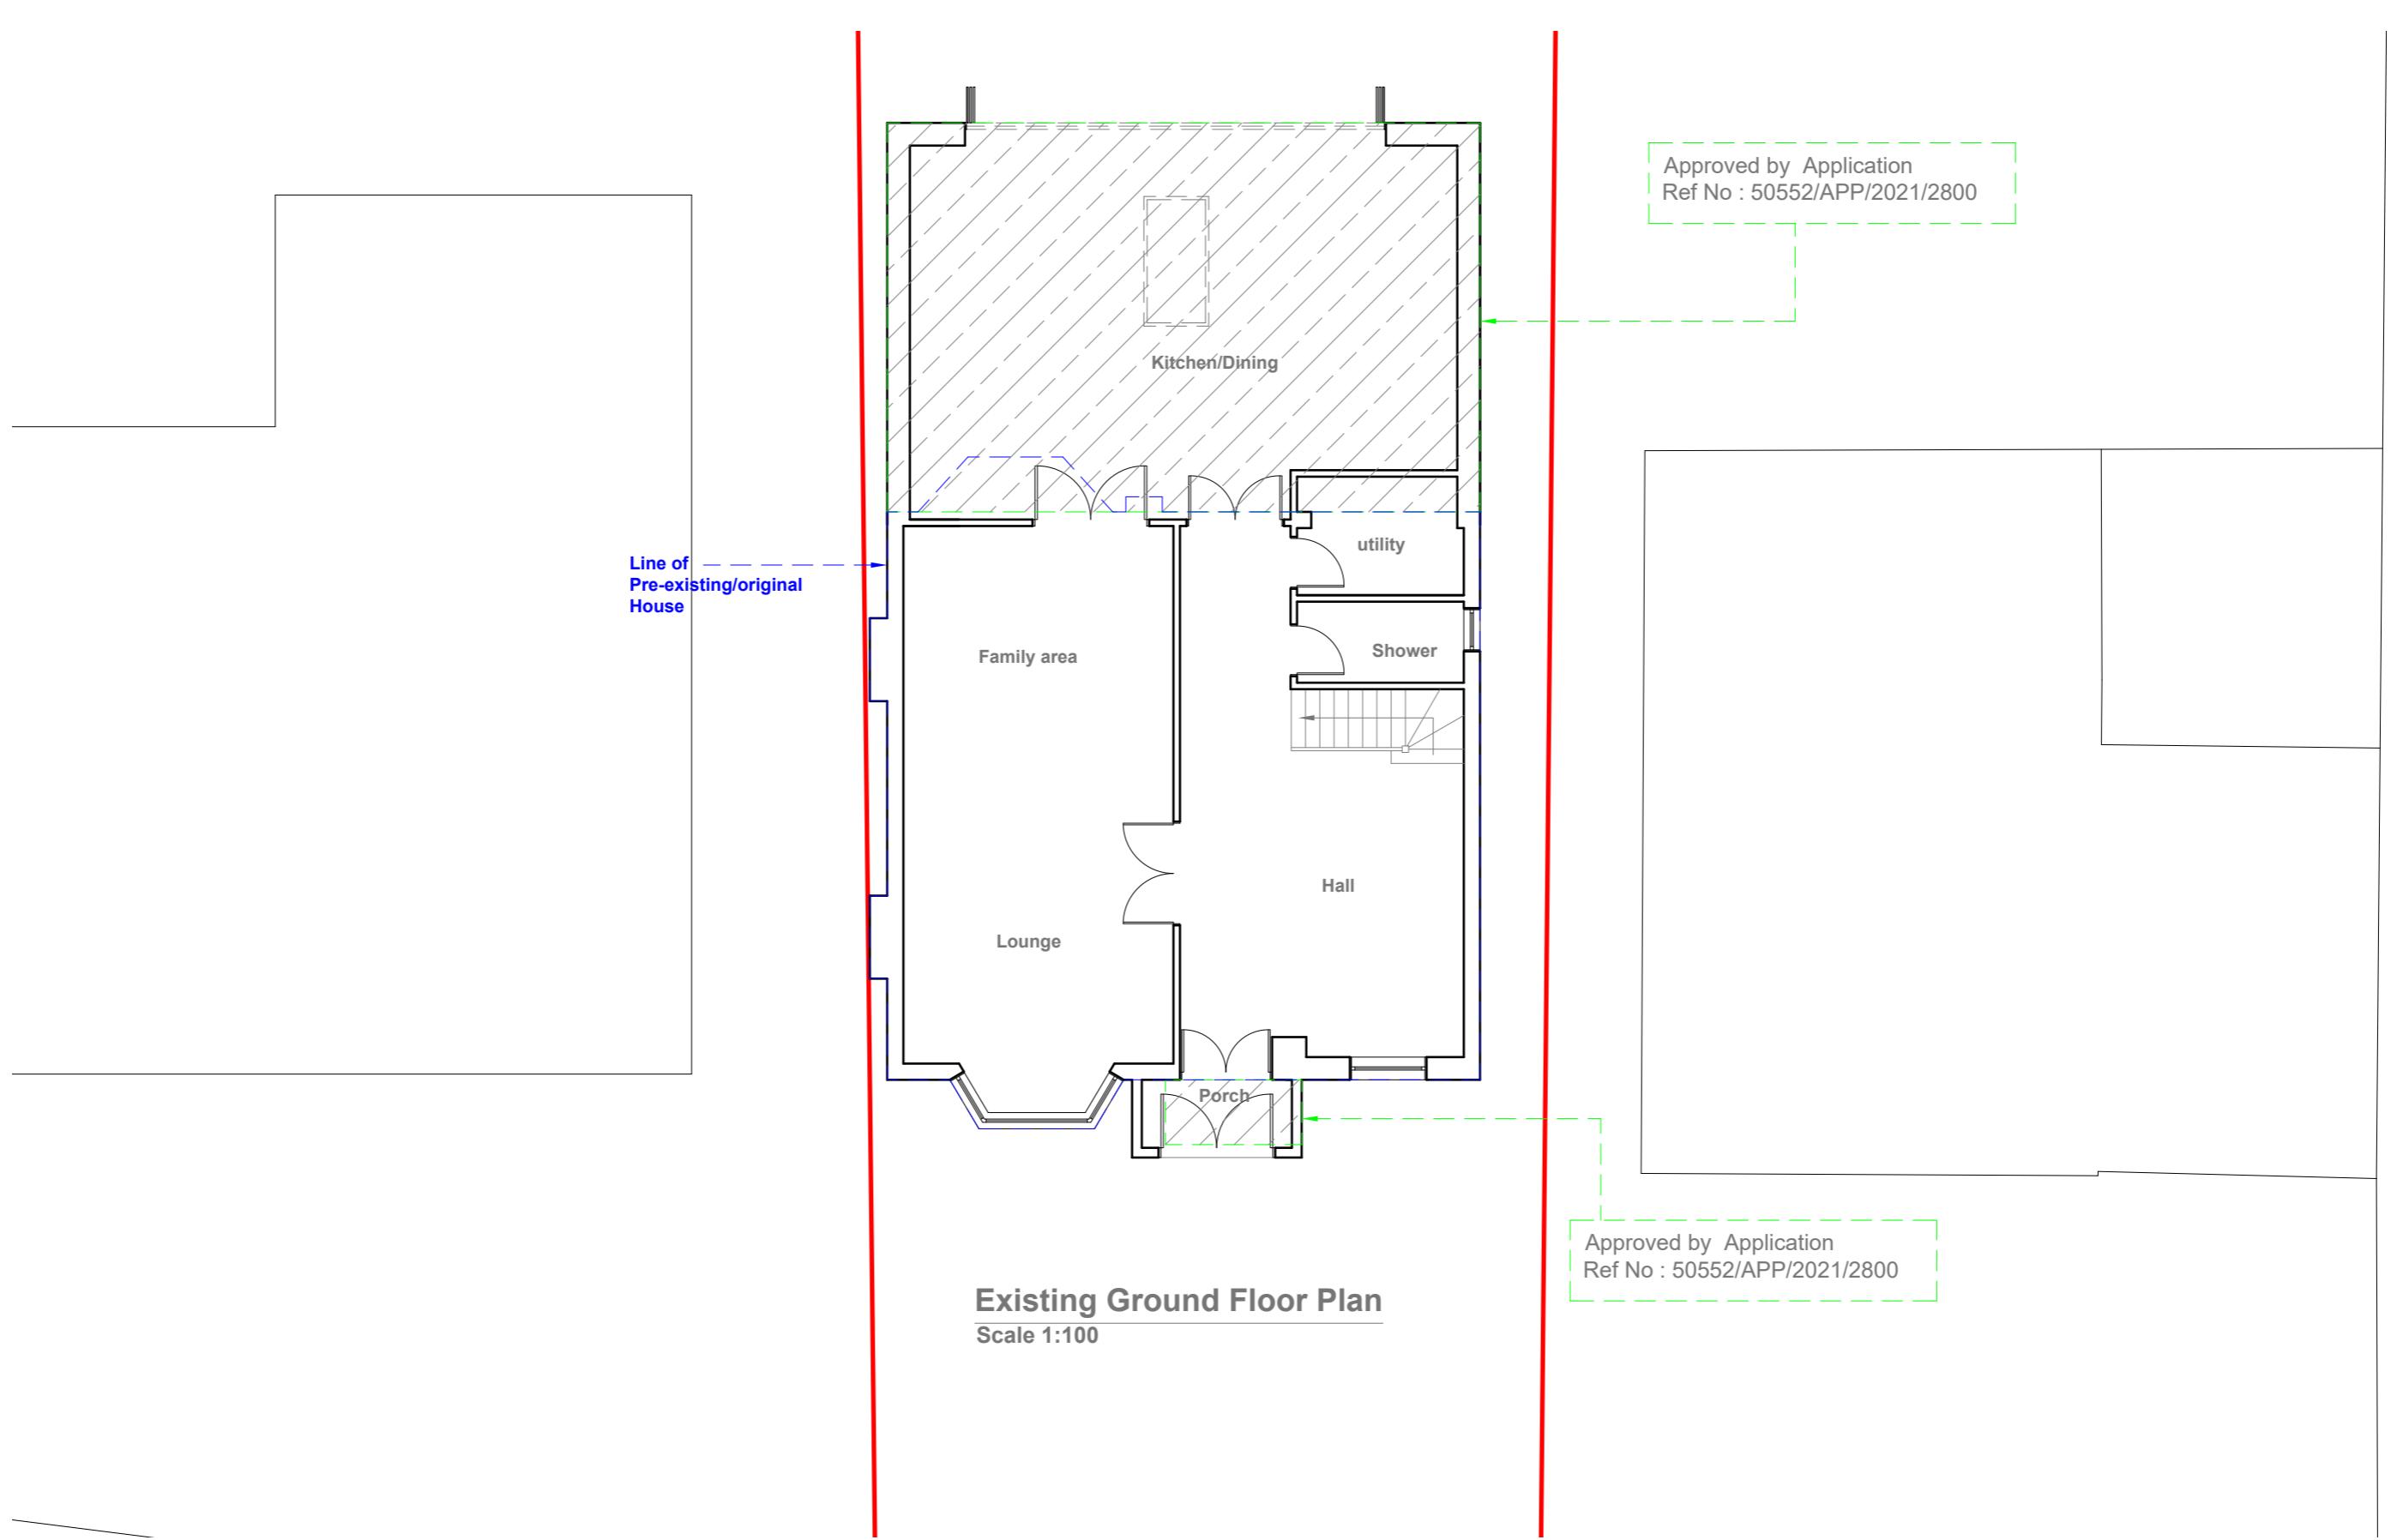

GENERAL NOTES:  
 1. ALL DIMENSIONS ARE IN MILLIMETER.  
 2. VERIFY ALL DIMENSIONS AND CONDITIONS BEFORE BUILDING OR  
 STARTING CONSTRUCTION. NOTIFY THE DESIGNER IMMEDIATELY OF ANY  
 DISCREPANCY OR VARIATION.  
 3. ALL WORK TO COMPLY WITH CURRENT BUILDING REGULATIONS  
 AND CODES OF PRACTICE

Title:


## Existing Ground Floor Plan

Site Address  
117 Belmont Road  
Uxbridge  
Middx  
UB8 1QZ



Scale: 1:100 @A3  
Date: 07/03/2024  
Drawing No.: 2023/084 -05  
Drawn By: FP

Revision Date:  
\_\_\_\_\_  
\_\_\_\_\_  
\_\_\_\_\_  
\_\_\_\_\_  
e:mail - faluckpatel@yahoo.com  
(M) +44 (0) 7871 466 254

**Faluck Patel**

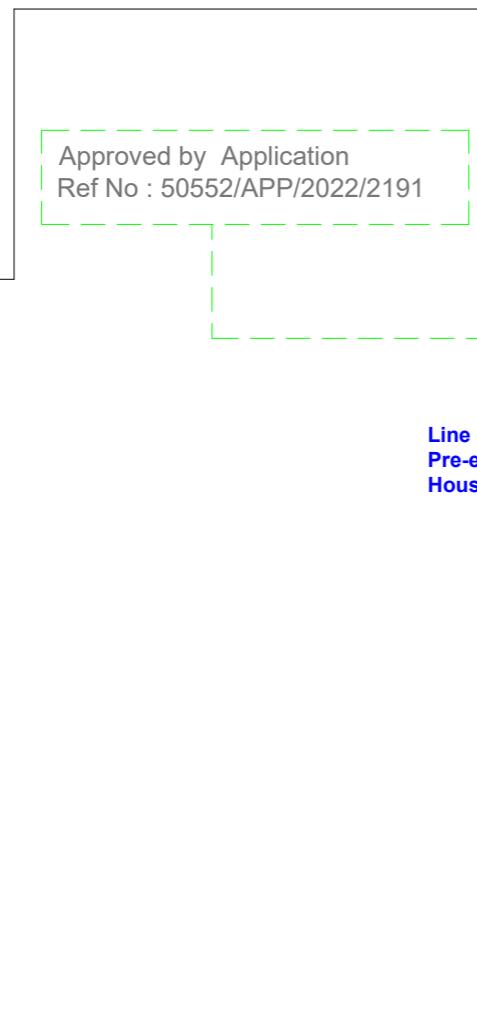

Line of  
Pre-existing/original  
House

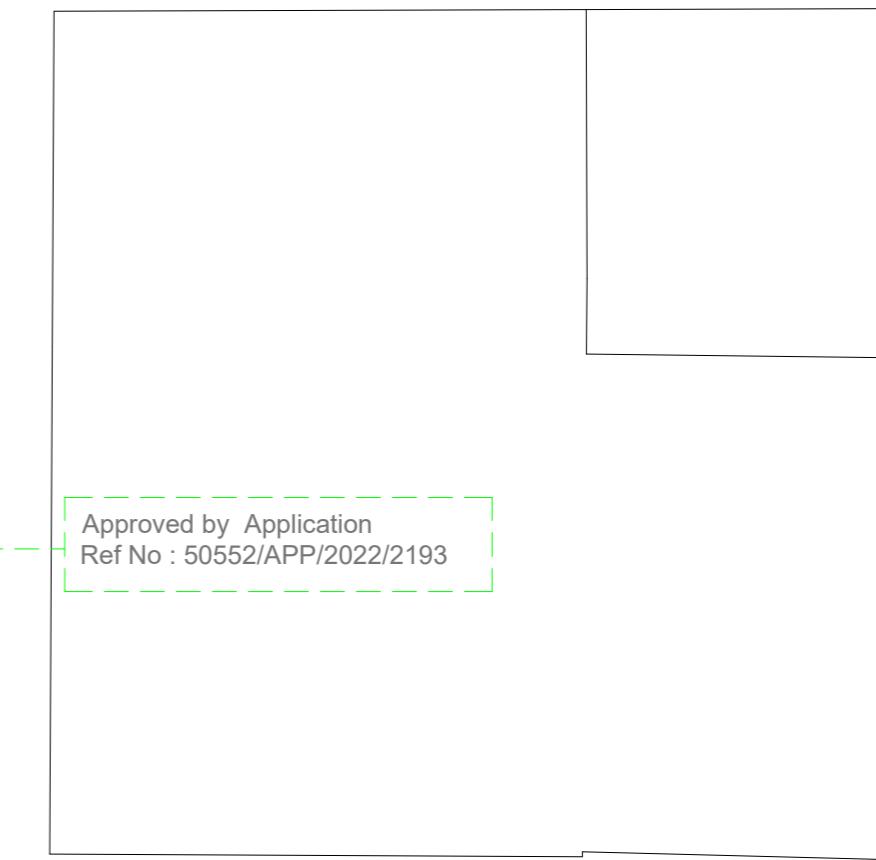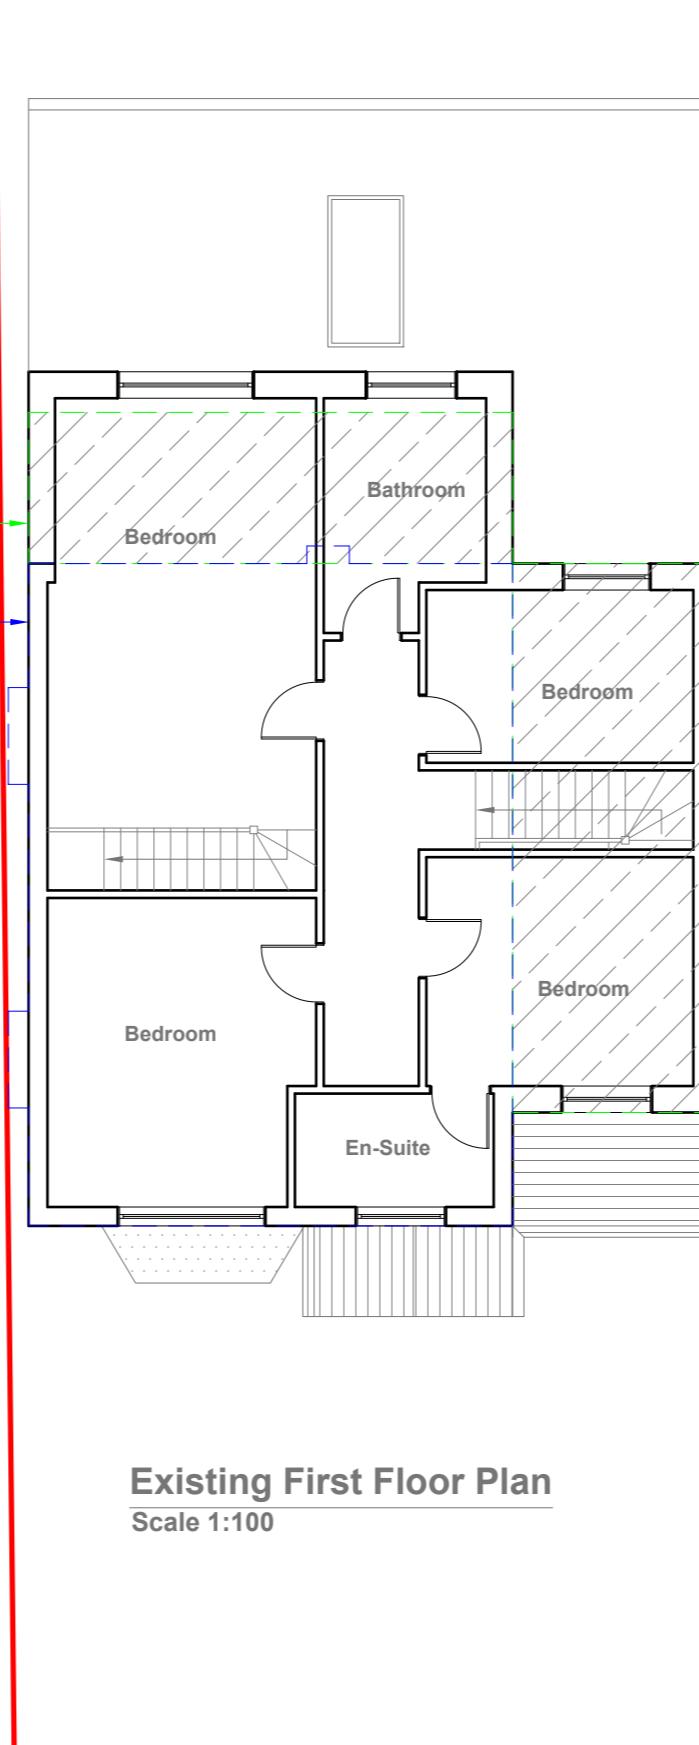

10 Meter  
5  
2  
1  
0

1:100  
Faluck Patel

GENERAL NOTES:  
1. ALL DIMENSIONS ARE IN MILLIMETER.  
2. VERIFY ALL DIMENSIONS AND CONDITIONS BEFORE BUILDING OR  
STARTING CONSTRUCTION. NOTIFY THE DESIGNER IMMEDIATELY OF ANY  
DISCREPANCY OR VARIATION.  
3. ALL WORK TO COMPLY WITH CURRENT BUILDING REGULATIONS  
AND CODES OF PRACTICE

Title:


## Existing First Floor Plan

Site Address  
117 Belmont Road  
Uxbridge  
Middx  
UB8 1QZ

Scale: 1:100 @A3  
Date: 07/03/2024  
Drawing No.: 2023/084 -06  
Drawn By:  
FP

Revision Date:  
\_\_\_\_\_  
\_\_\_\_\_  
\_\_\_\_\_  
\_\_\_\_\_  
e:mail -  
faluckpatel@yahoo.com  
(M) +44 (0) 7871 466 254

Faluck Patel

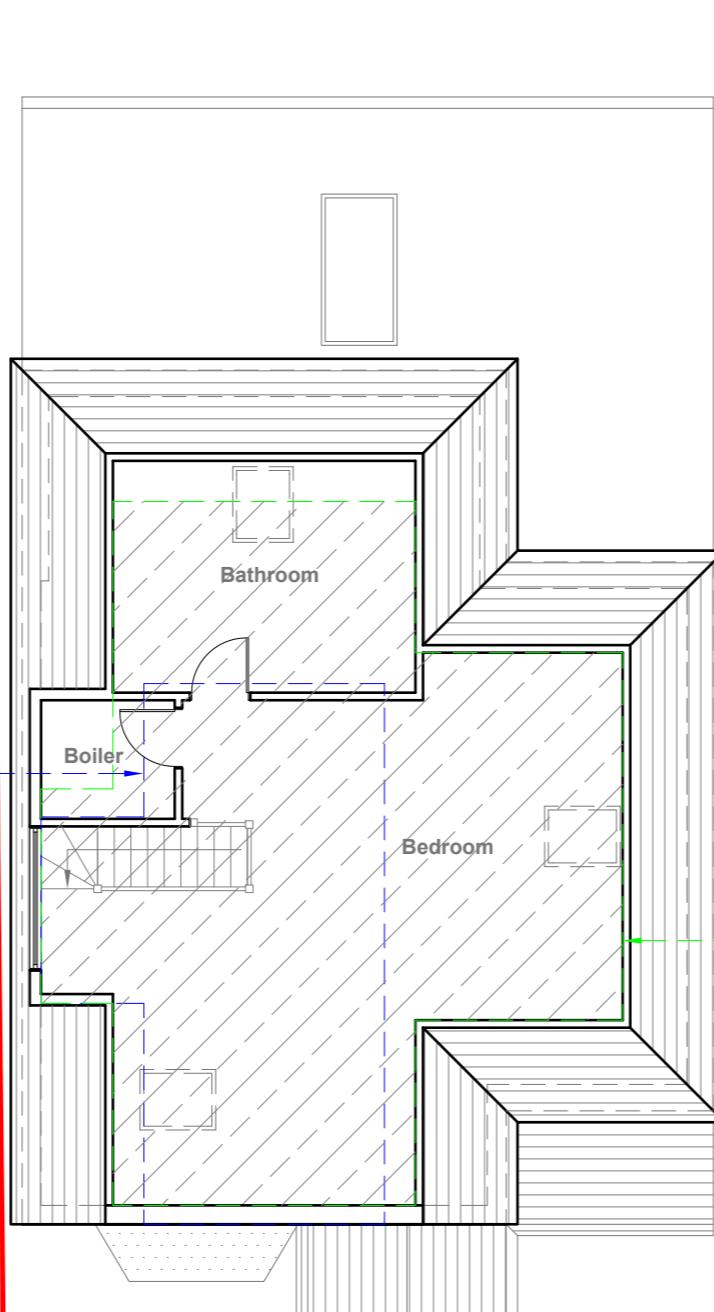

**Existing Loft Floor Plan**

Scale 1:100

GENERAL NOTES:  
 1. ALL DIMENSIONS ARE IN MILLIMETER.  
 2. VERIFY ALL DIMENSIONS AND CONDITIONS BEFORE BUILDING OR  
 STARTING CONSTRUCTION. NOTIFY THE DESIGNER IMMEDIATELY OF ANY  
 DISCREPANCY OR VARIATION.  
 3. ALL WORK TO COMPLY WITH CURRENT BUILDING REGULATIONS  
 AND CODES OF PRACTICE

Title:

## Existing Loft Floor Plan

Site Address  
 117 Belmont Road  
 Uxbridge  
 Middx  
 UB8 1QZ

Scale: 1:100 @A3  
 Date: 07/03/2024  
 Drawing No.:  
 2023/084 -07  
 Drawn By:  
 FP

Revision Date:  
 \_\_\_\_\_  
 \_\_\_\_\_  
 \_\_\_\_\_  
 \_\_\_\_\_  
 e:mail -  
 faluckpatel@yahoo.com  
 (M) +44 (0) 7871 466 254

10 Meter  
 5  
 2  
 1  
 0  
 1:100

**Faluck Patel**


Flank Wall Window to be  
Obscure Glazed and Non  
Opening below 1.7m from FFL

External Finish Materials to  
Match Existing External Finish  
Materials



**Existing Front Elevation**

Scale 1:100

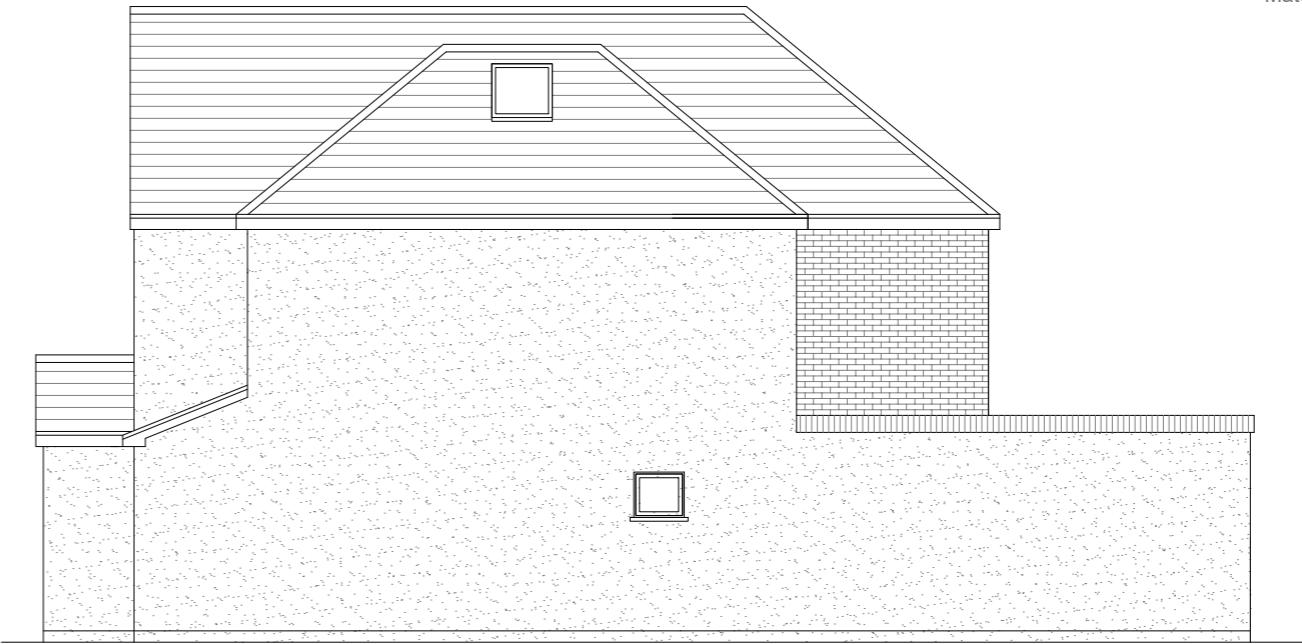


**Existing Side Elevation**

Scale 1:100



**Existing Rear Elevation**

Scale 1:100

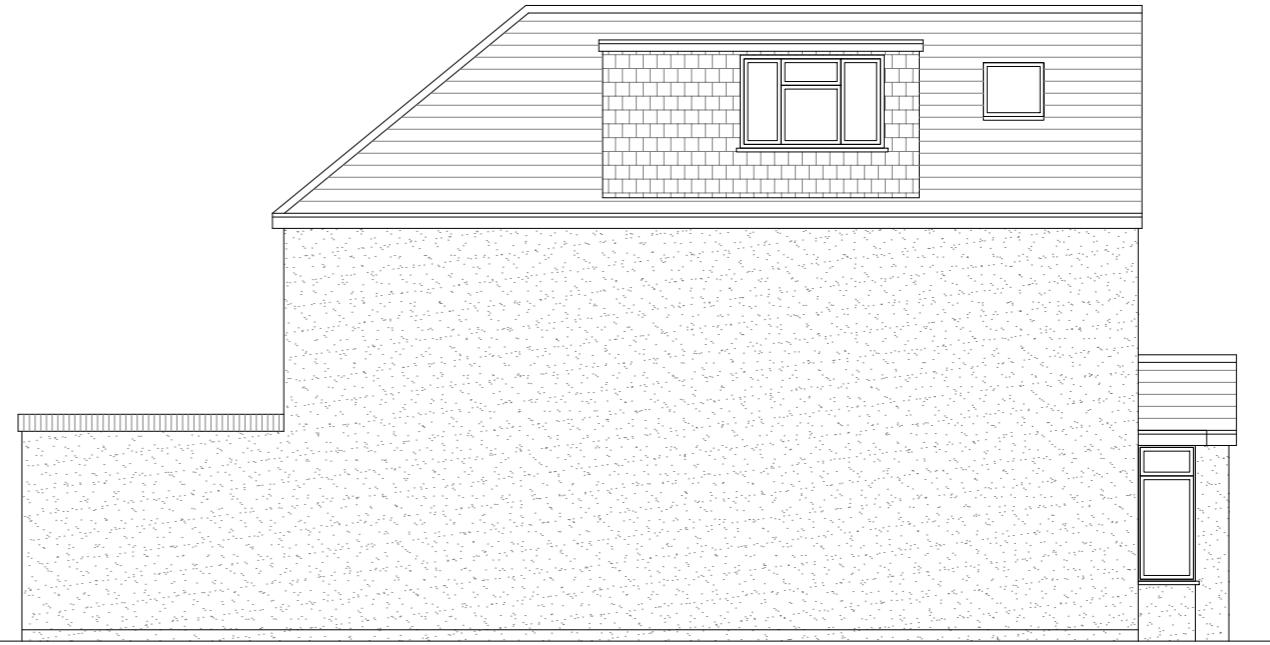

**Existing Side Elevation**

Scale 1:100

10 Meter  
5  
2  
1  
0  
1:100

GENERAL NOTES:  
1. ALL DIMENSIONS ARE IN MILLIMETER.  
2. VERIFY ALL DIMENSIONS AND CONDITIONS BEFORE BUILDING OR  
STARTING CONSTRUCTION. NOTIFY THE DESIGNER IMMEDIATELY OF ANY  
DISCREPANCY OR VARIATION.  
3. ALL WORK TO COMPLY WITH CURRENT BUILDING REGULATIONS  
AND CODES OF PRACTICE

Title:

## Existing Elevations

Site Address  
117 Belmont Road  
Uxbridge  
Middx  
UB8 1QZ

Scale: 1:100 @A3  
Date: 07/03/2024  
Drawing No.:  
2023/084 -08  
Drawn By:  
FP

Revision Date:  
\_\_\_\_\_  
\_\_\_\_\_  
\_\_\_\_\_  
\_\_\_\_\_  
e:mail -  
faluckpatel@yahoo.com  
(M) +44 (0) 7871 466 254

**Faluck  
Patel**